



01 Front Elevation (North) scale: 1:50




02 Side Elevation (East) scale: 1:50




03 Rear Elevation (South) scale: 1:50



04 Side Elevation (West) scale: 1:50

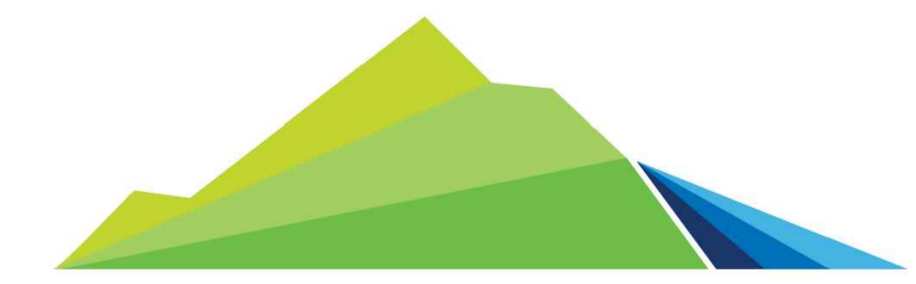

WICKLOW  
ENDLESS OPPORTUNITIES

	<b>Proposed Dwellings at Millbank, Greystones, Co. Wicklow</b>	<b>Issued for Comment</b>
	<small>CLIENT NAME:</small> Wicklow County Council	<small>SCALE:</small> As noted @ A1
	<small>DATE:</small> January 2021	<small>DRAWING NUMBER:</small> Millbank - TCCE-2021-xxx-xxx-PR101
	<small>DRAWING TITLE:</small> Proposed Elevations	<small>Do not scale from this Drawing • Use figured dimensions in all cases • All dimensions to be confirmed on site • This Drawing is copyright Thomas Campbell Consulting Engineers Ltd • Tel: 094-9003995 / 086-0476845 • Email: tcampbell@tagroup.ie</small>