


Existing Site Plan

Scale 1:500

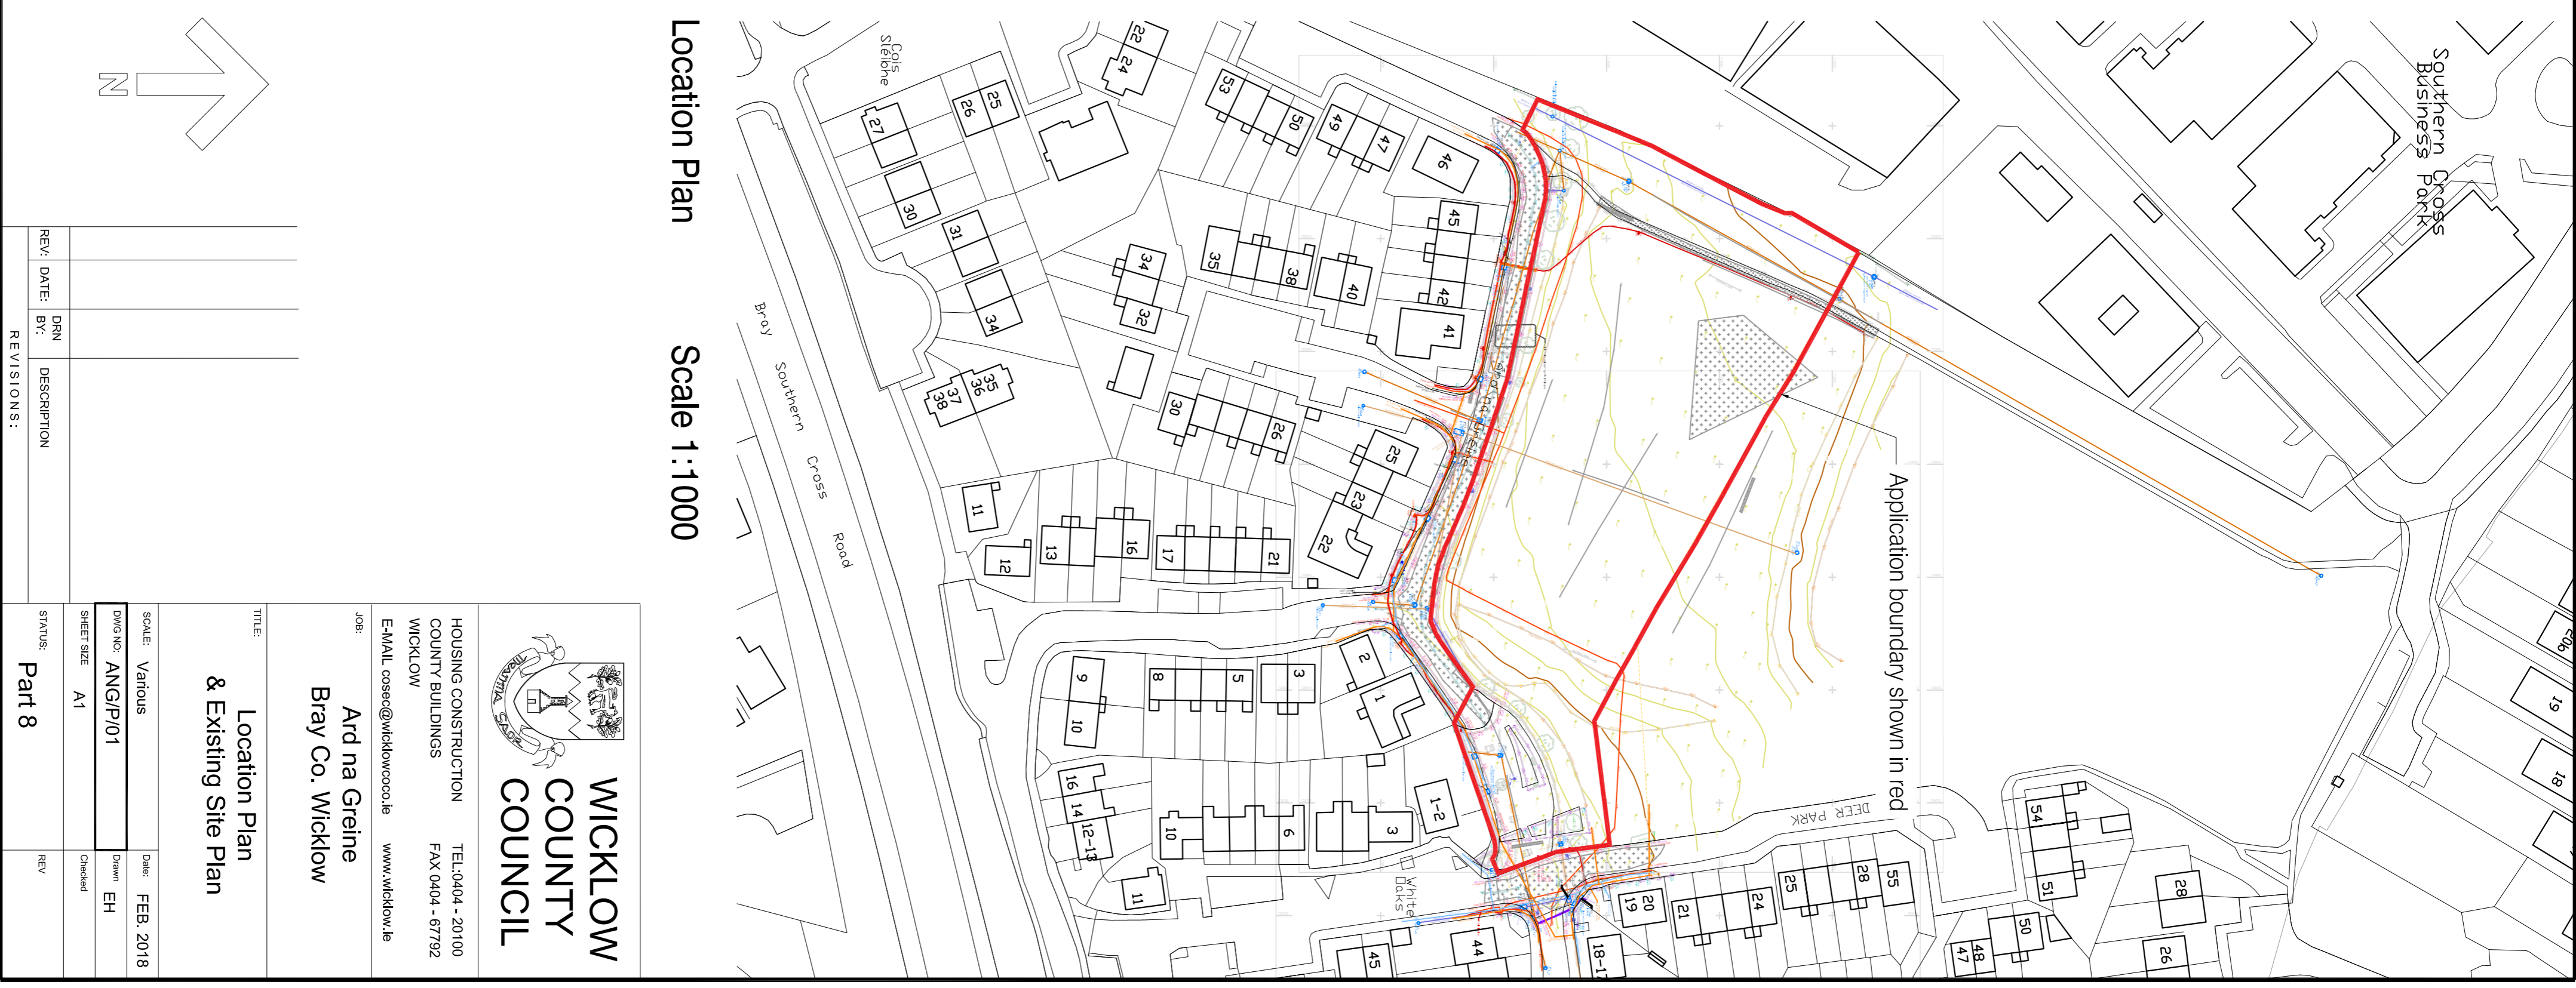

Location Plan

Scale 1:1000

WICKLOW COUNTY COUNCIL

HOUSING CONSTRUCTION
COUNTY BUILDINGS
WICKLOW

TEL: 0404 - 20100
FAX: 0404 - 67792
www.wicklow.ie

EMAIL: cases@wicklowcc.ie

Ard na Greine
Bray Co. Wicklow

TITLE
**Location Plan
& Existing Site Plan**

SCALE: Various
DRAWN: ANG/PJ/01
SHEET SIZE: A1

DATE: FEB. 2018
DRAWN: EH
CHECKED:

STATUS: **Part 8**

REV.	DATE	BY:	DESCRIPTION