



© COPYRIGHT OF THIS DRAWING IS RESERVED BY DBFL CONSULTING ENGINEERS. NO PART SHALL BE REPRODUCED OR TRANSMITTED WITHOUT THEIR WRITTEN PERMISSION.

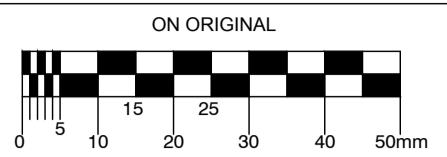

NOTES:
OS SHEET REF:
3673-D
3674-11
3674-16
3674-21

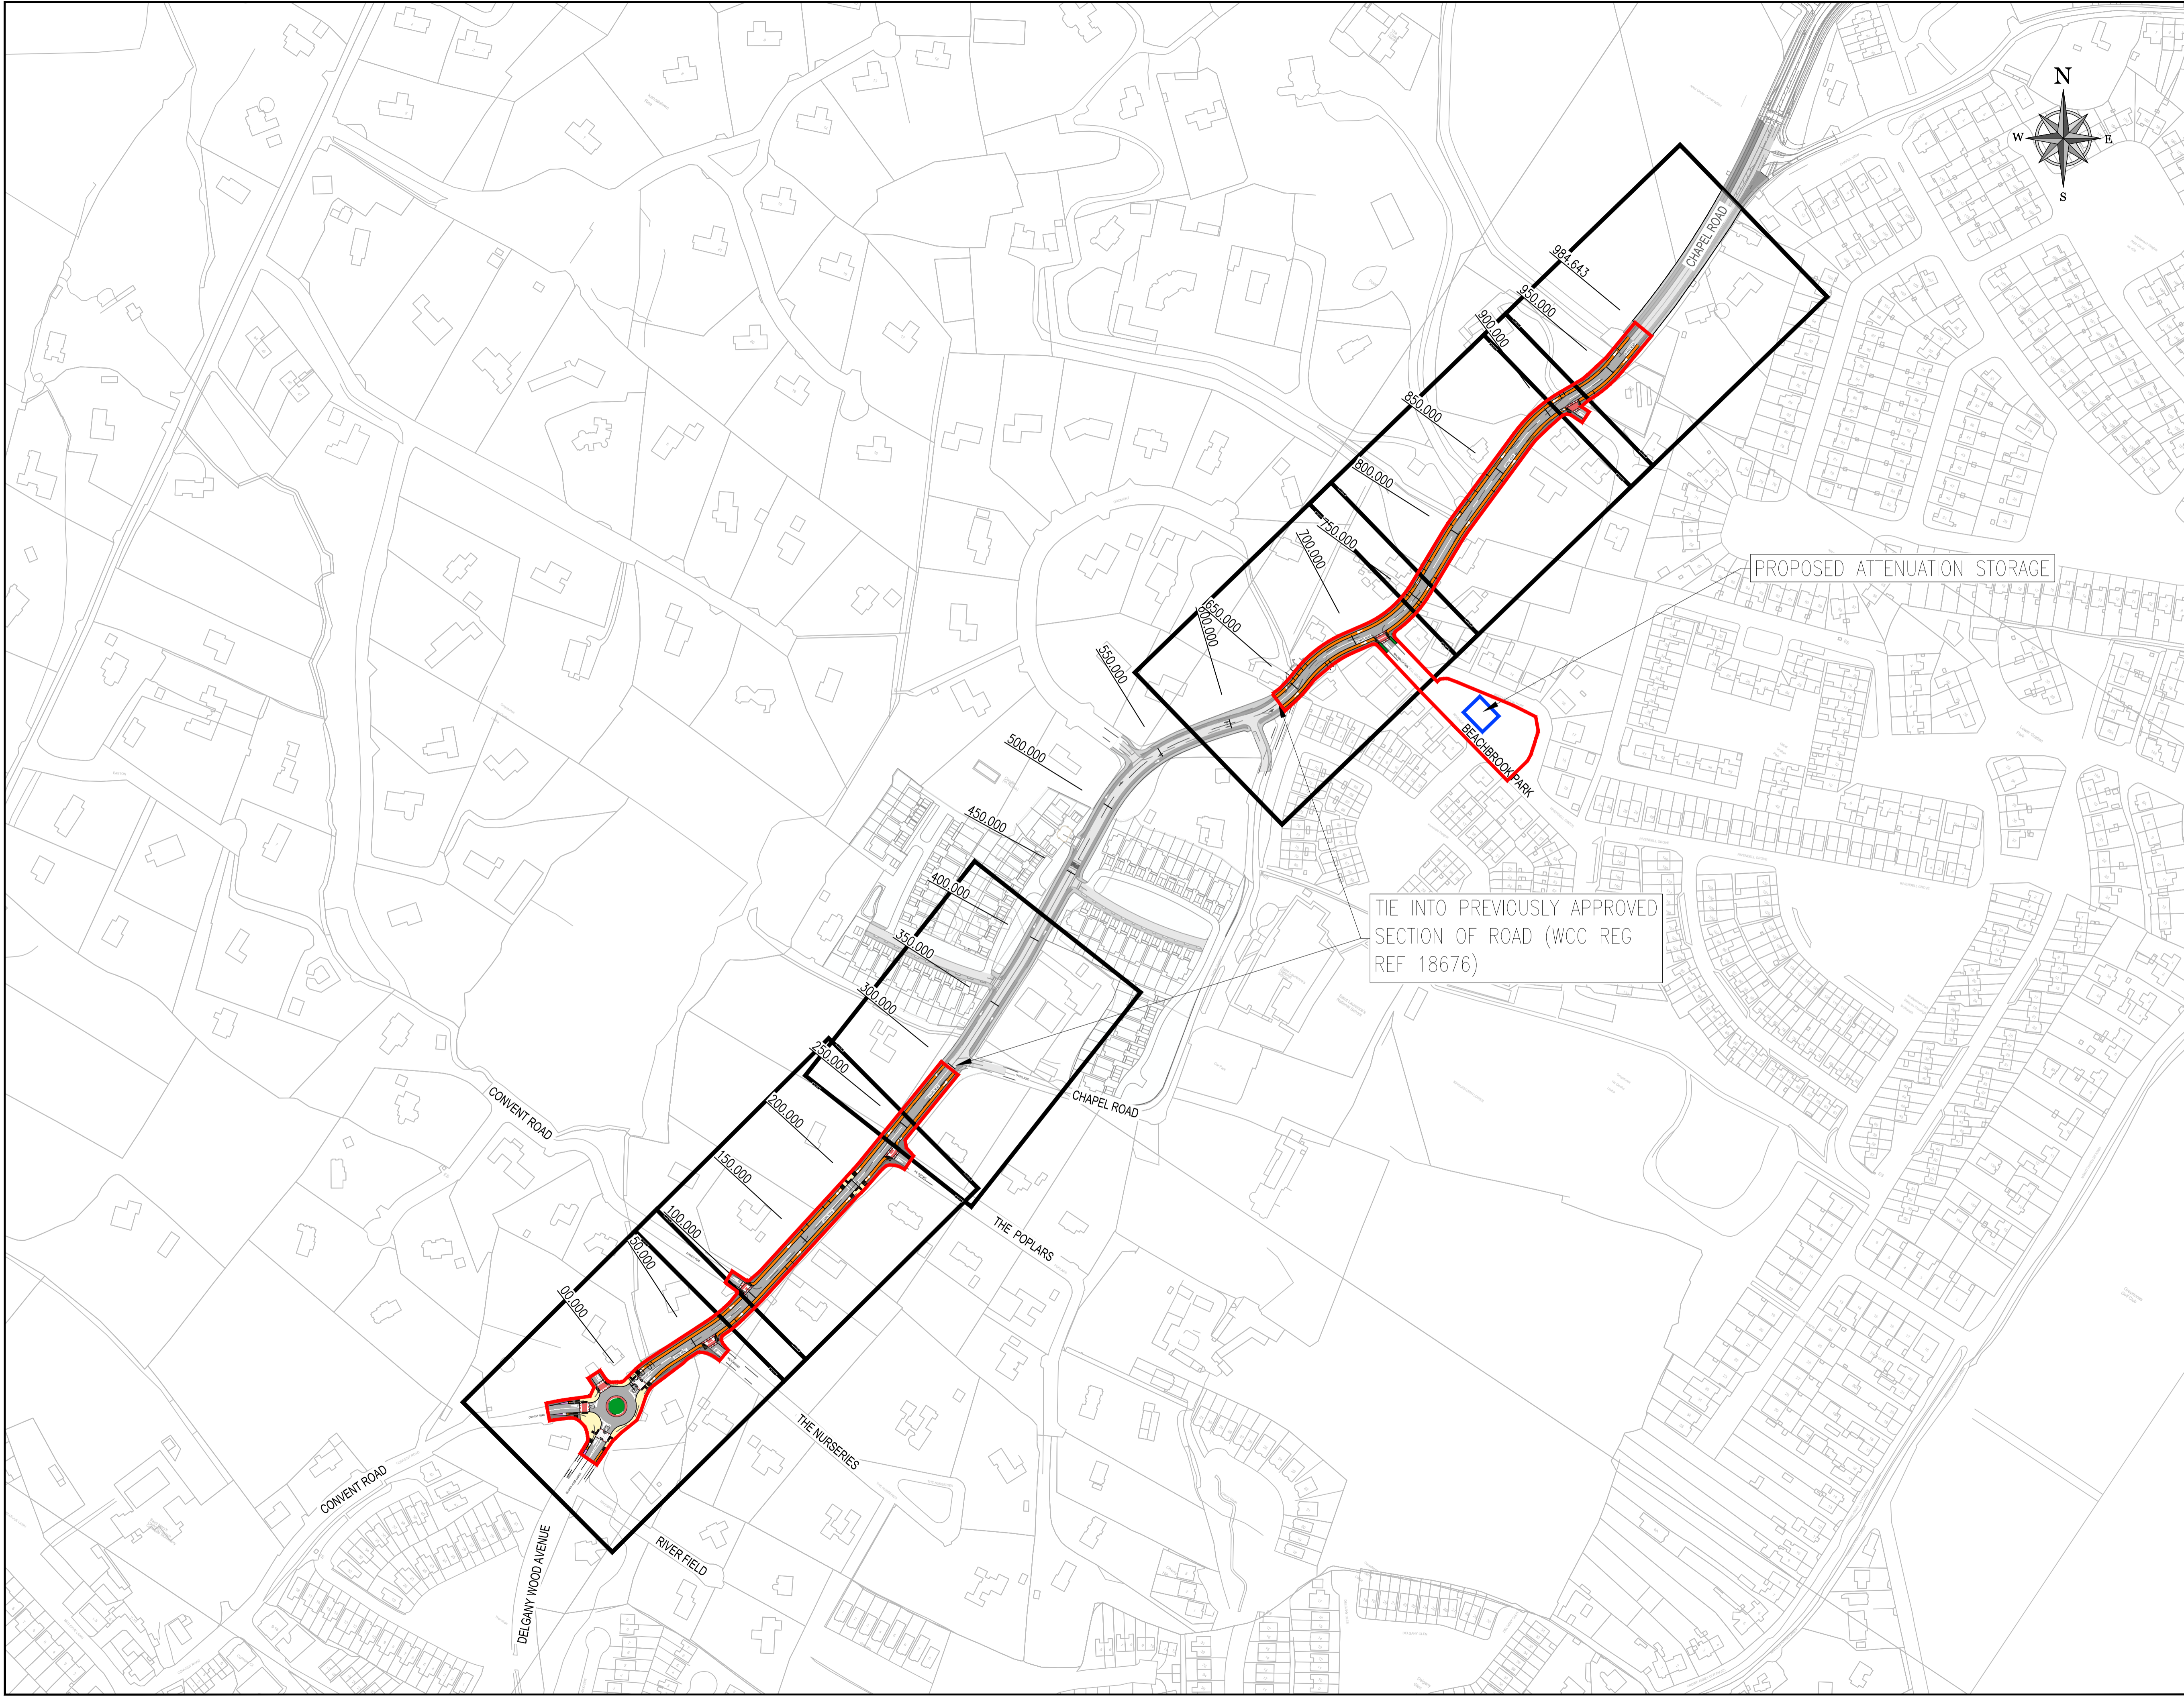

TIE INTO PREVIOUSLY APPROVED SECTION OF ROAD (WCC REG REF 18676)

PROPOSED ATTENUATION STORAGE

ORDNANCE SURVEY IRELAND LICENCE
No EN 0017919
© ORDNANCE SURVEY IRELAND
GOVERNMENT OF IRELAND

PART 8 PLANNING

REV	DATE	DESCRIPTION	BY	CHKD
DESIGNED	OWP	PREPARED	OWP	
DATE	AUG 2019	CHECKED	BCM	



DUBLIN OFFICE: Ormond House,
Upper Ormond Quay, Dublin 7, Ireland.
PHONE: +353 1 400 4000
FAX: +353 1 400 4050

WATERFORD OFFICE: Unit 2, The Chandlery,
1-2 O'Connell Street, Waterford, Ireland.
PHONE: +353 51 329 550
FAX: +353 51 844 913

DBFL Consulting Engineers email: info@dbfl.ie site: www.dbfl.ie

PROJECT
**BLACKLION TO DELGANY
(CHAPEL ROAD L-1027)
IMPROVEMENT SCHEME**

DRG. TITLE
SITE PLAN

CLIENT
**WICKLOW
COUNTY
COUNCIL**



SCALE: 1:2000 @A1 FILE REF: 190092-2000
DRG. NO. 190092-2000