



PROPOSED CONTEXTUAL ELEVATION  
Scale 1:200

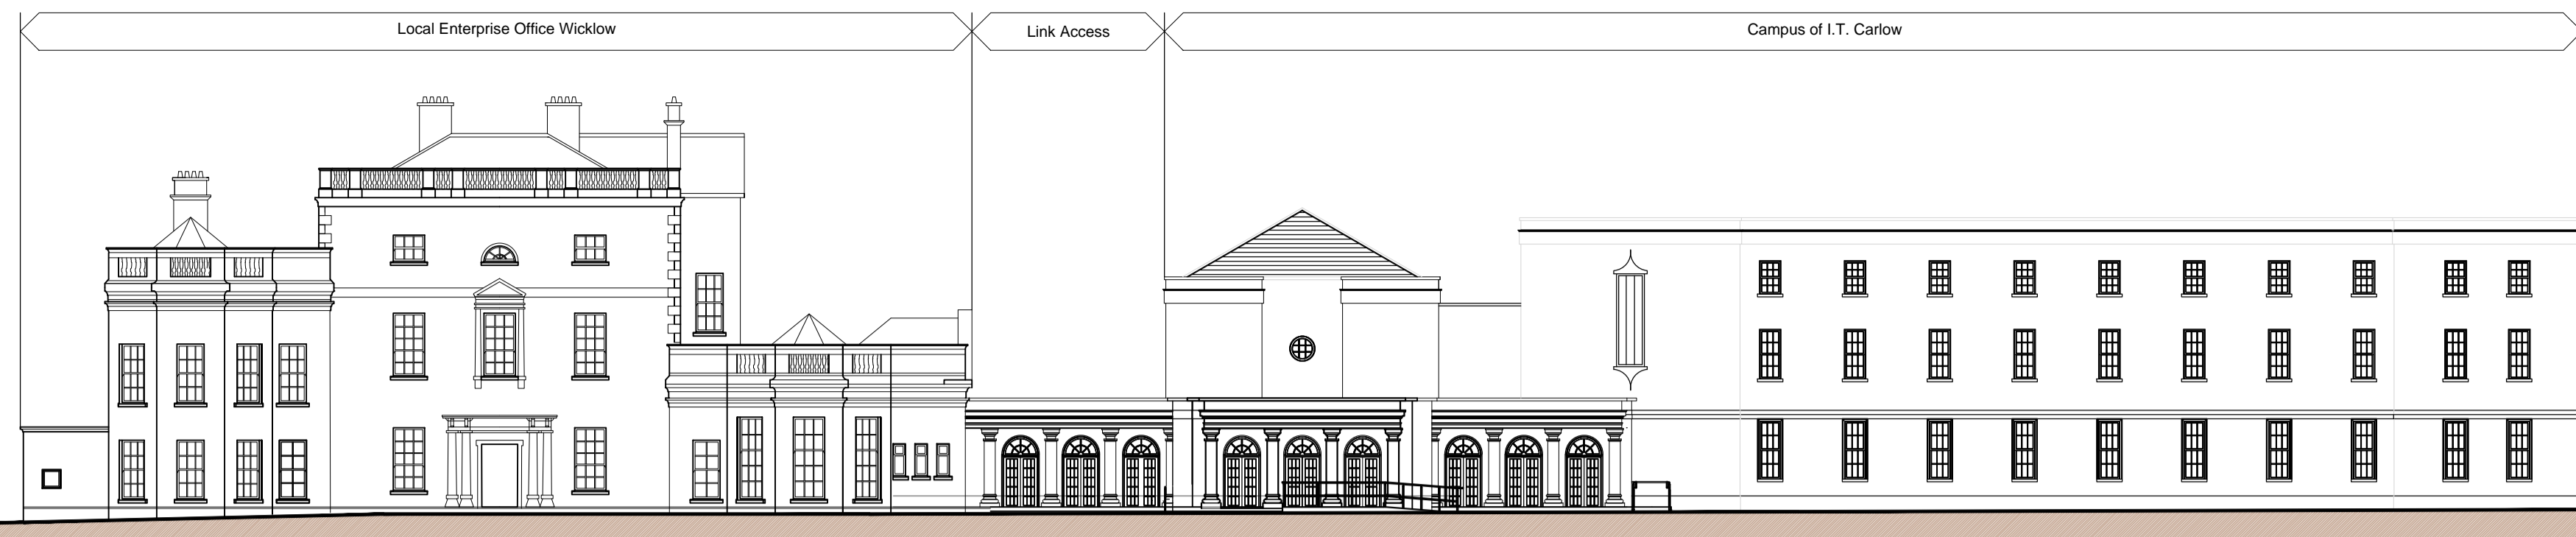


PROPOSED CONTEXTUAL ELEVATION  
Scale 1:200




PROPOSED SOUTH ELEVATION  
Scale 1:100

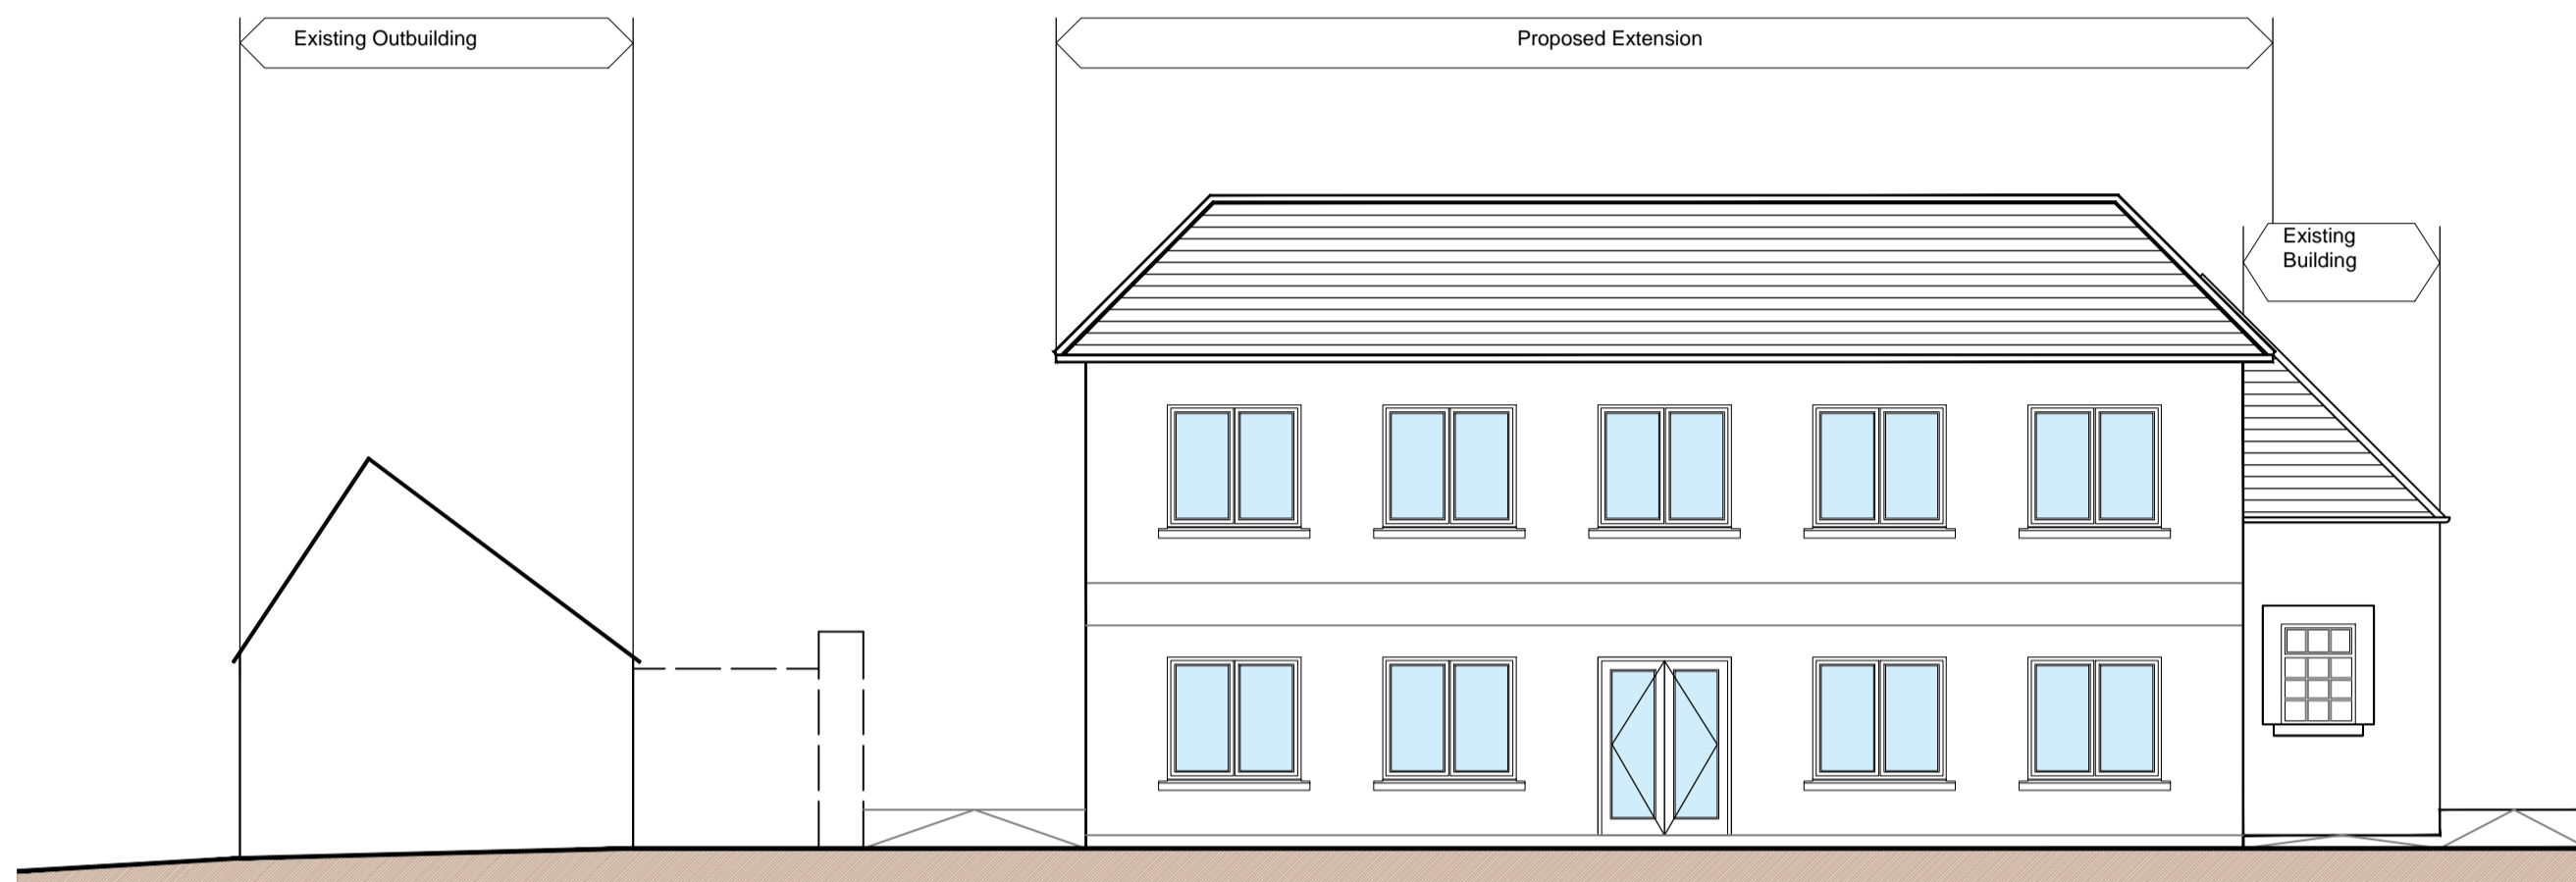


PROPOSED NORTH ELEVATION  
Scale 1:100

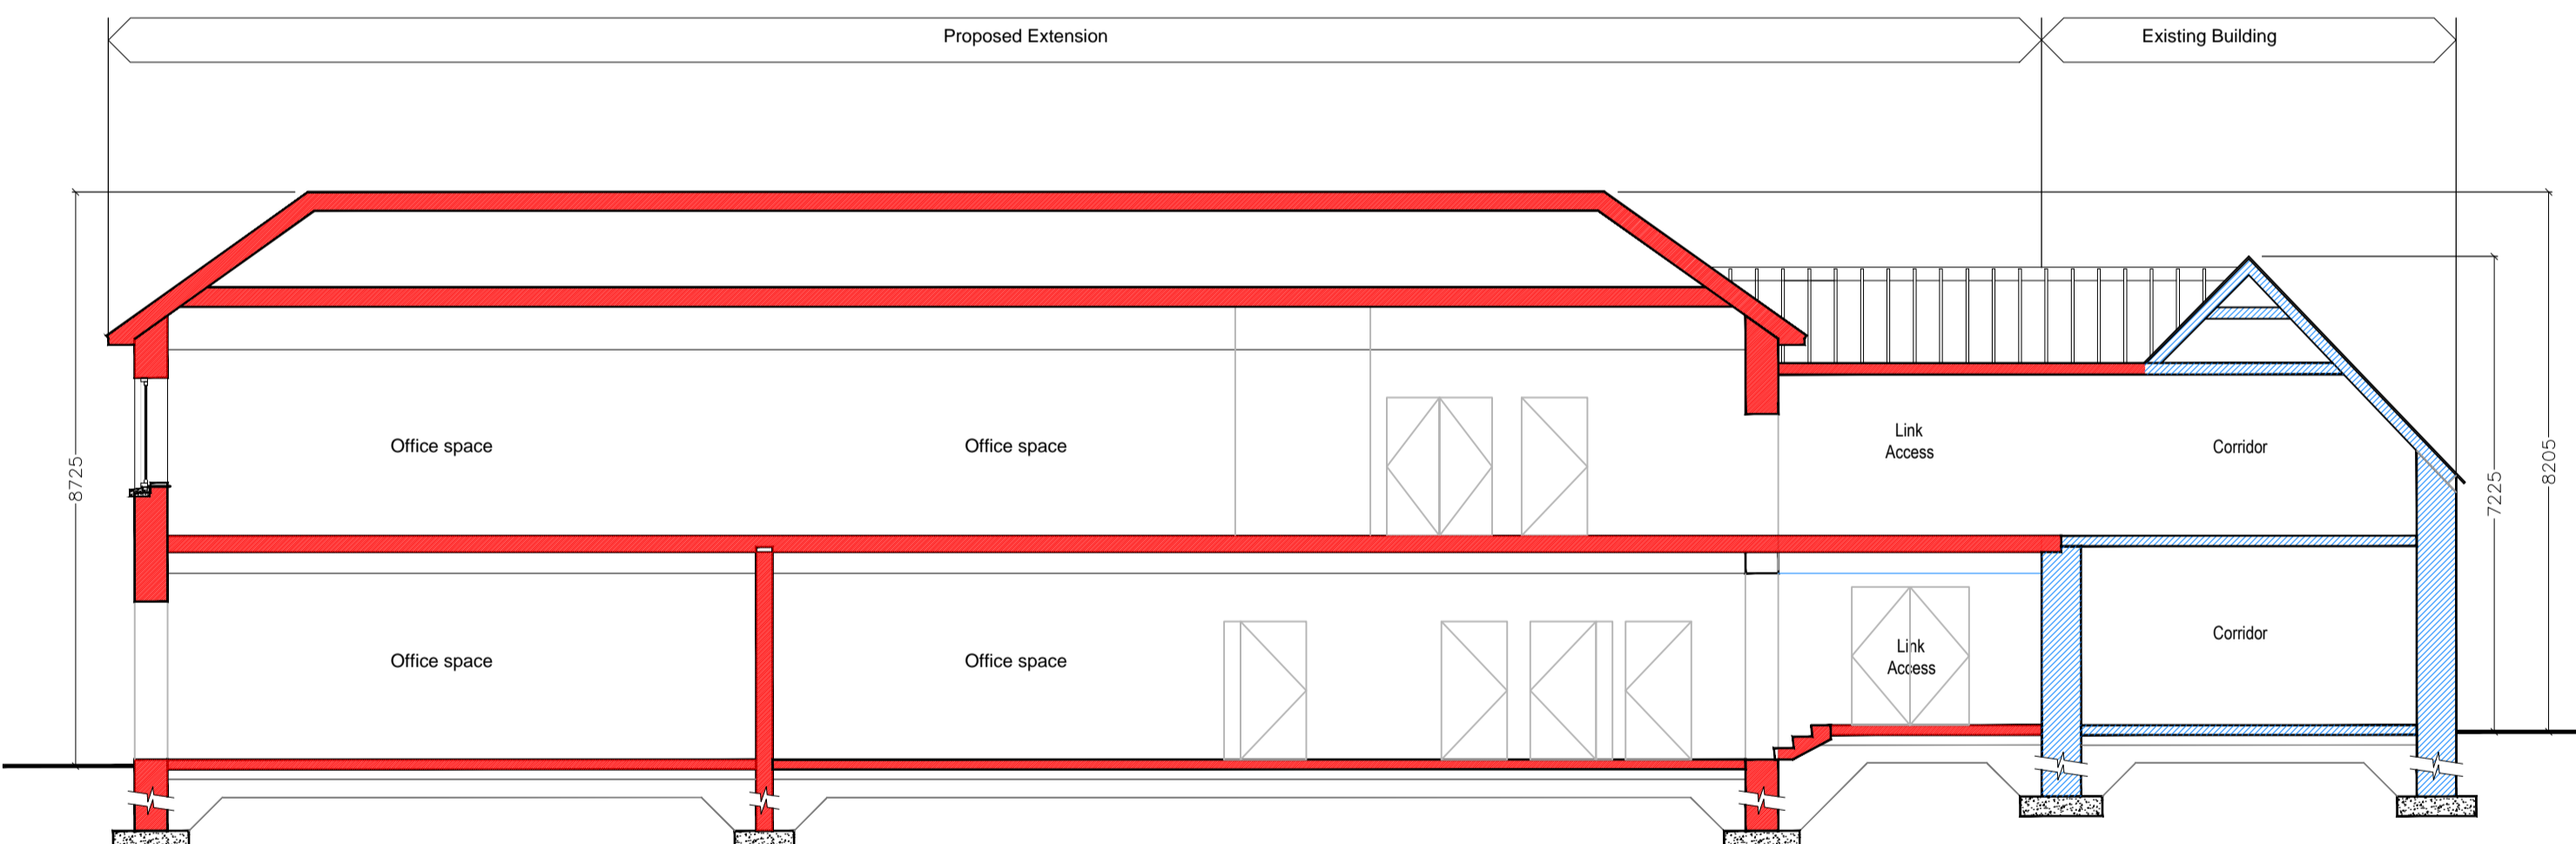


PROPOSED CROSS SECTION C-C  
Scale 1:100

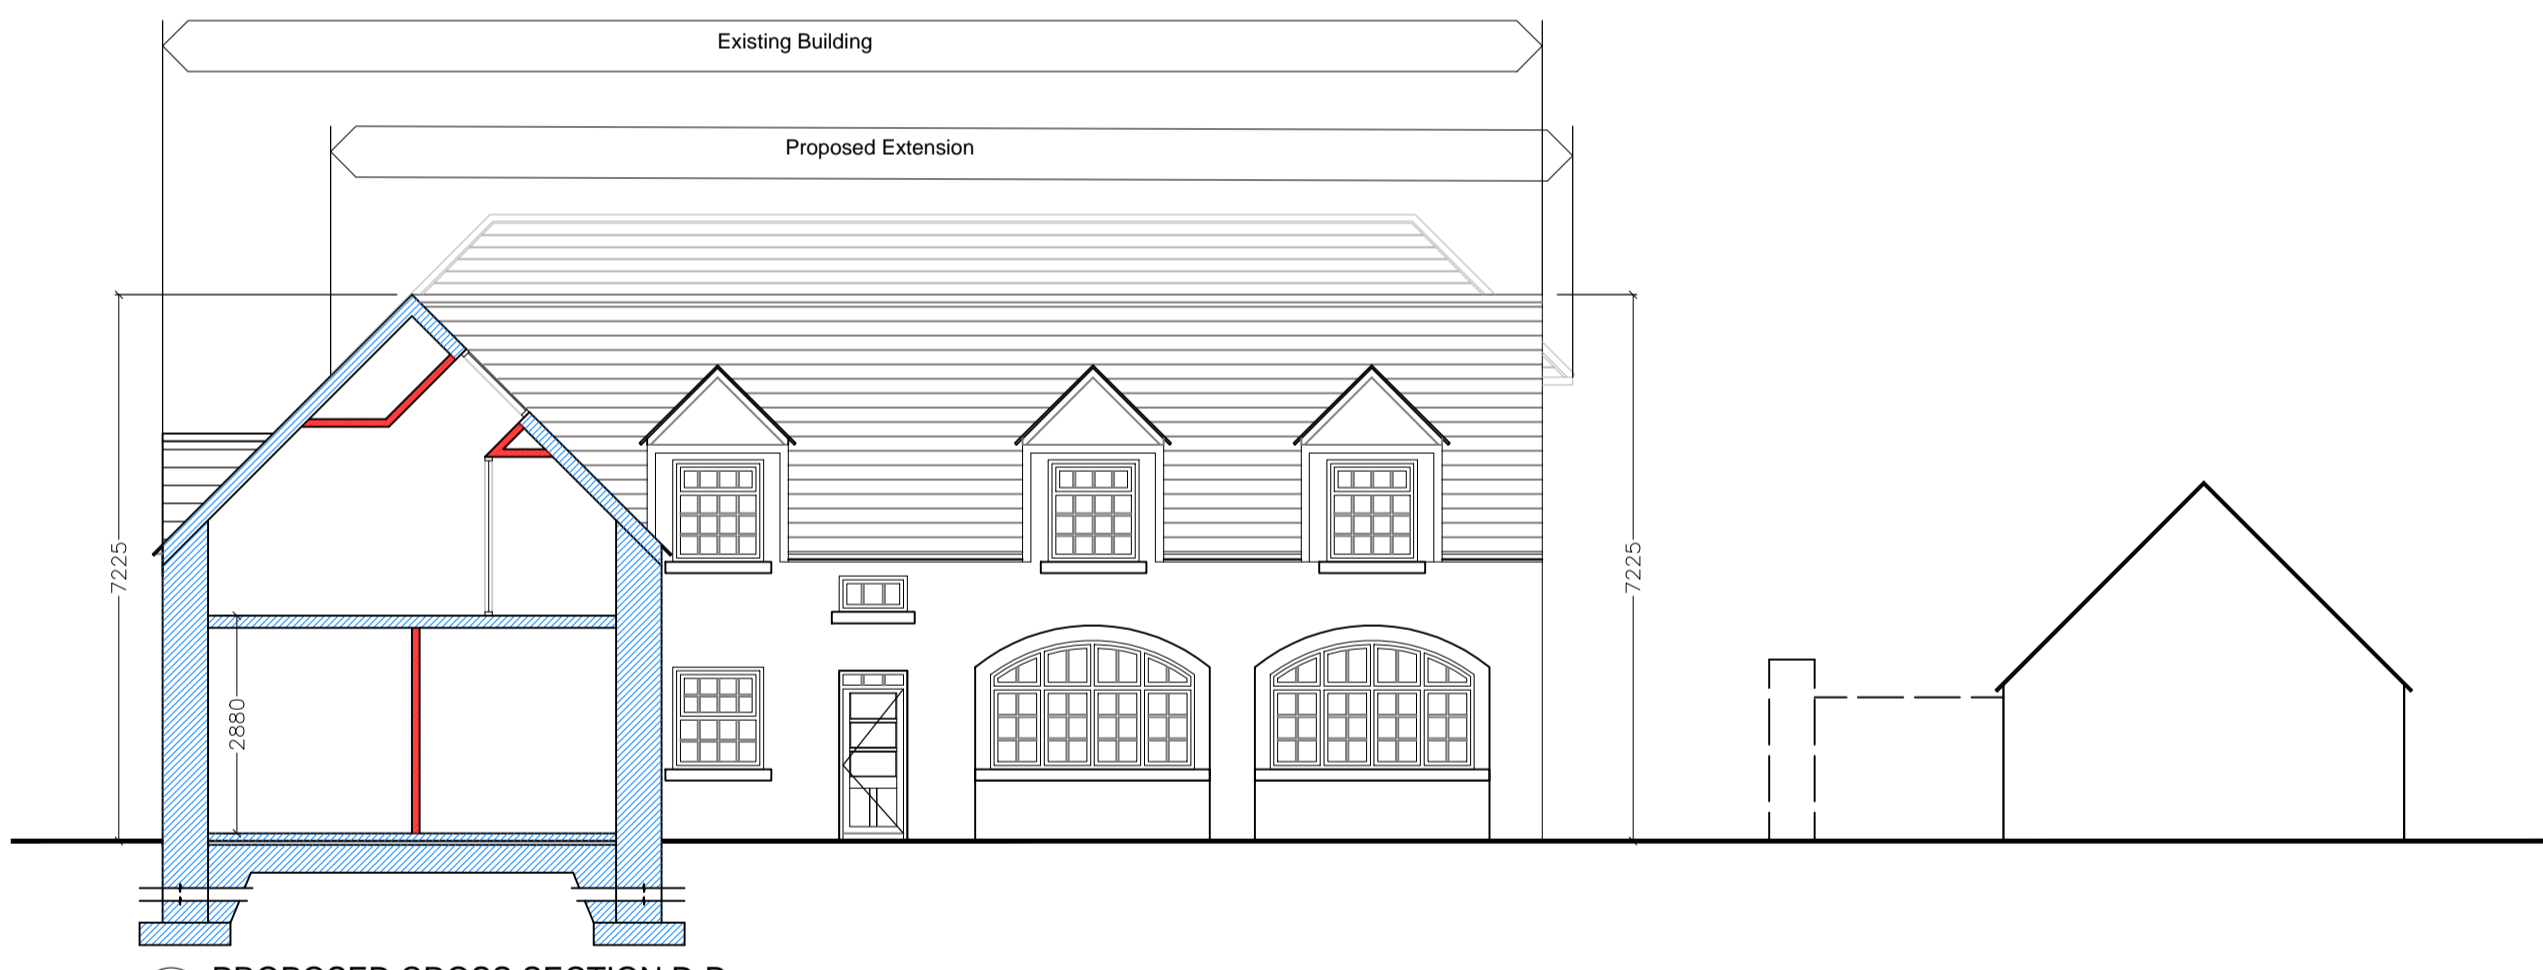

PROPOSED CROSS SECTION D-D  
Scale 1:100

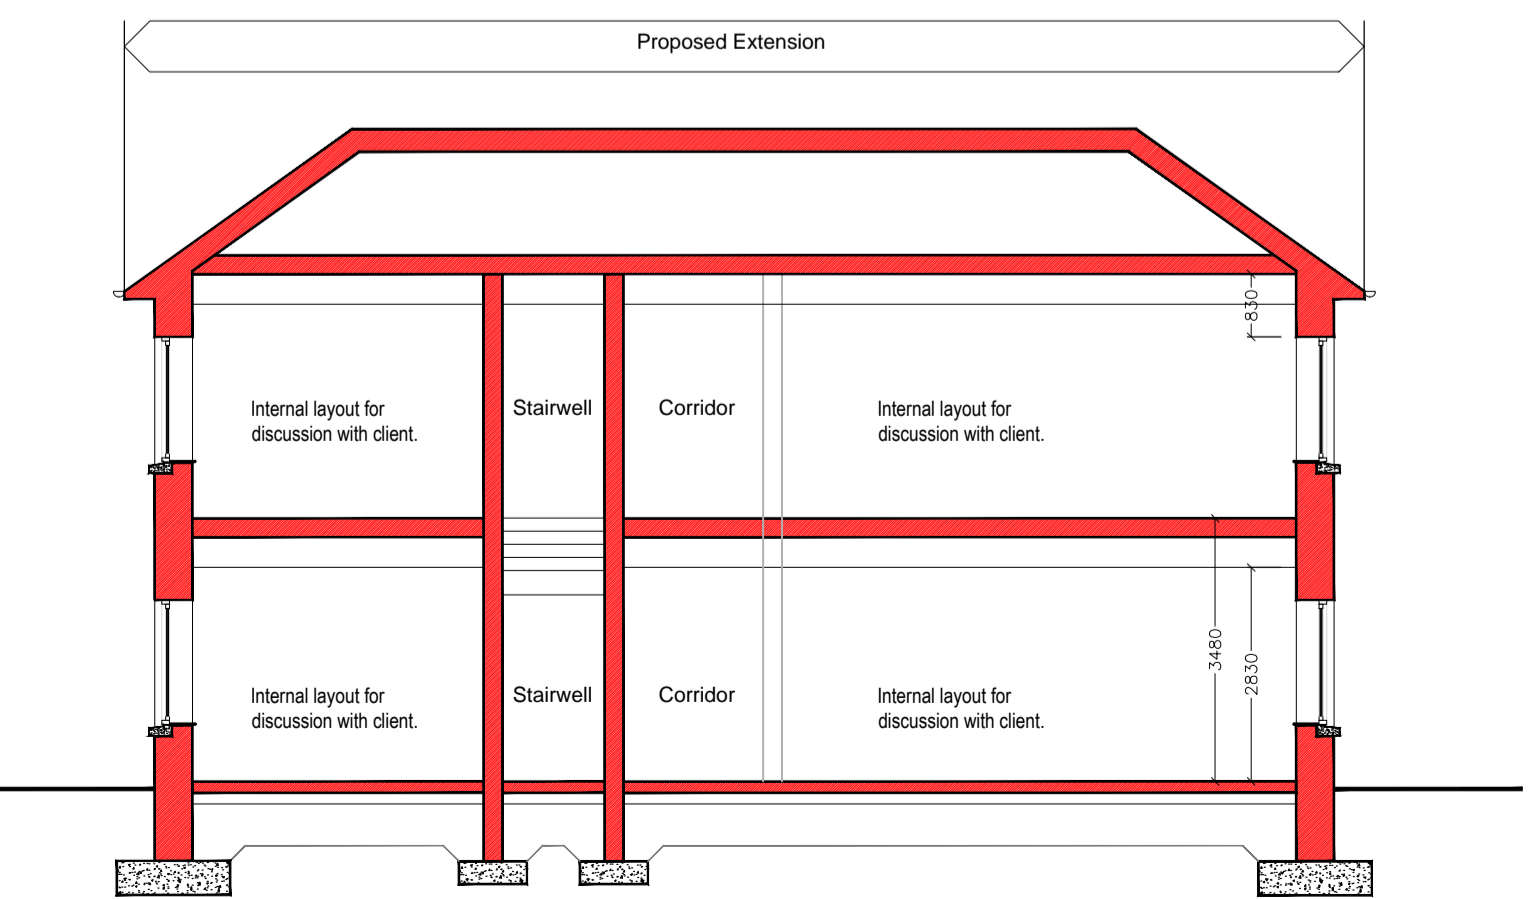

PROPOSED CROSS SECTION A-A  
Scale 1:100

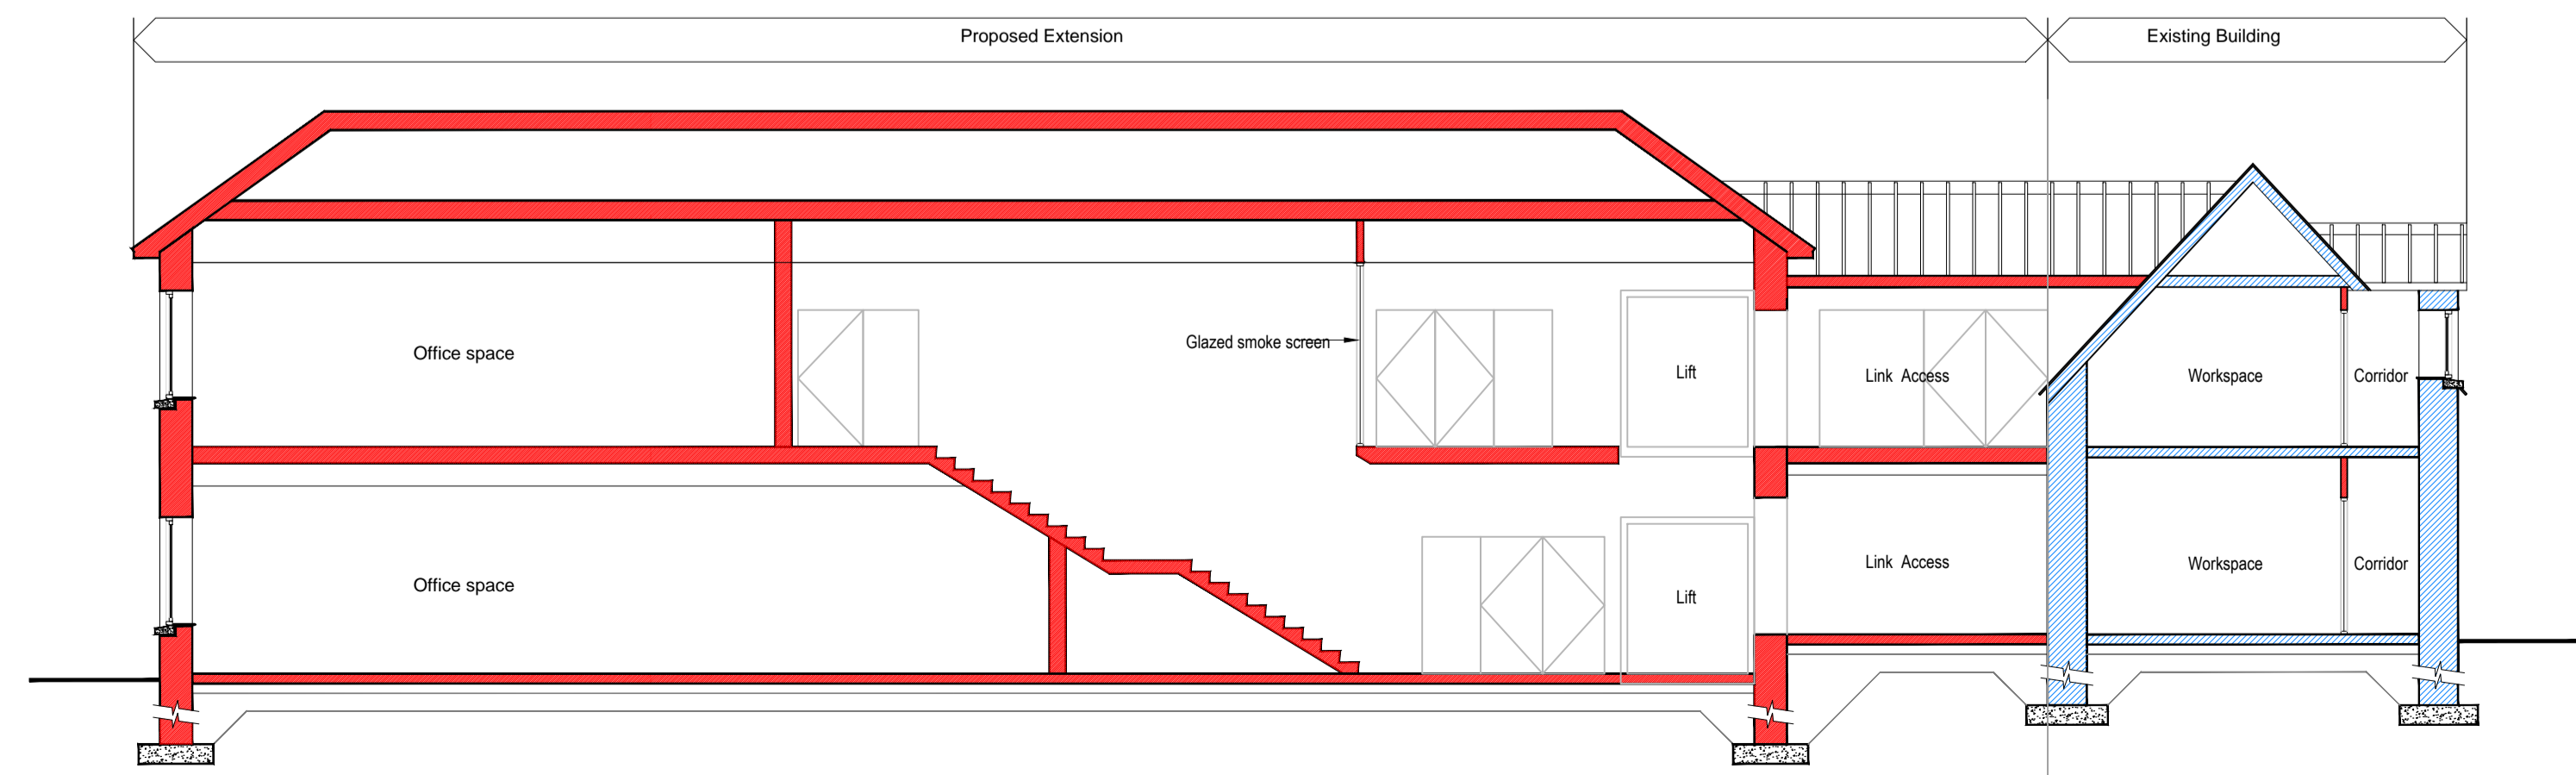

PROPOSED CROSS SECTION B-B  
Scale 1:200



Wicklow County Council Comhairle  
Chontae Chill Mhantáin

Proposed development of an 'ENTERPRISE HUB'  
at the Wicklow County Campus, Rathnew, Co Wicklow.  
Offices  
Contextual Sectional Elevation, Elevations &  
Sections

Scale: As Noted Date: 26<sup>th</sup> November 2019 BO'D Ref. 19057  
BLUETT & O'DONOGHUE  
PROJECT MANAGEMENT ARCHITECTURE PLANNING CONSERVATION (GRADE 1) FIRE ENGINEERING