


**Schedule of Floor Areas:**

Basement Floor Area	= 326.0m <sup>2</sup>
Ground Floor Area	= 1011.0m <sup>2</sup>
First Floor Area	= 807.0m <sup>2</sup>
Second Floor Area	= 807.0m <sup>2</sup>
Total Floor Area	= 2951.0m <sup>2</sup>
Refurbishment to Ground Floor Area	= 205.0m <sup>2</sup>
Change of use to Second Floor Area	= 271.0m <sup>2</sup>

**Legend:**

	= Existing walls
	= Proposed walls
	= Walls / Steps to be removed
	= Proposed roof light

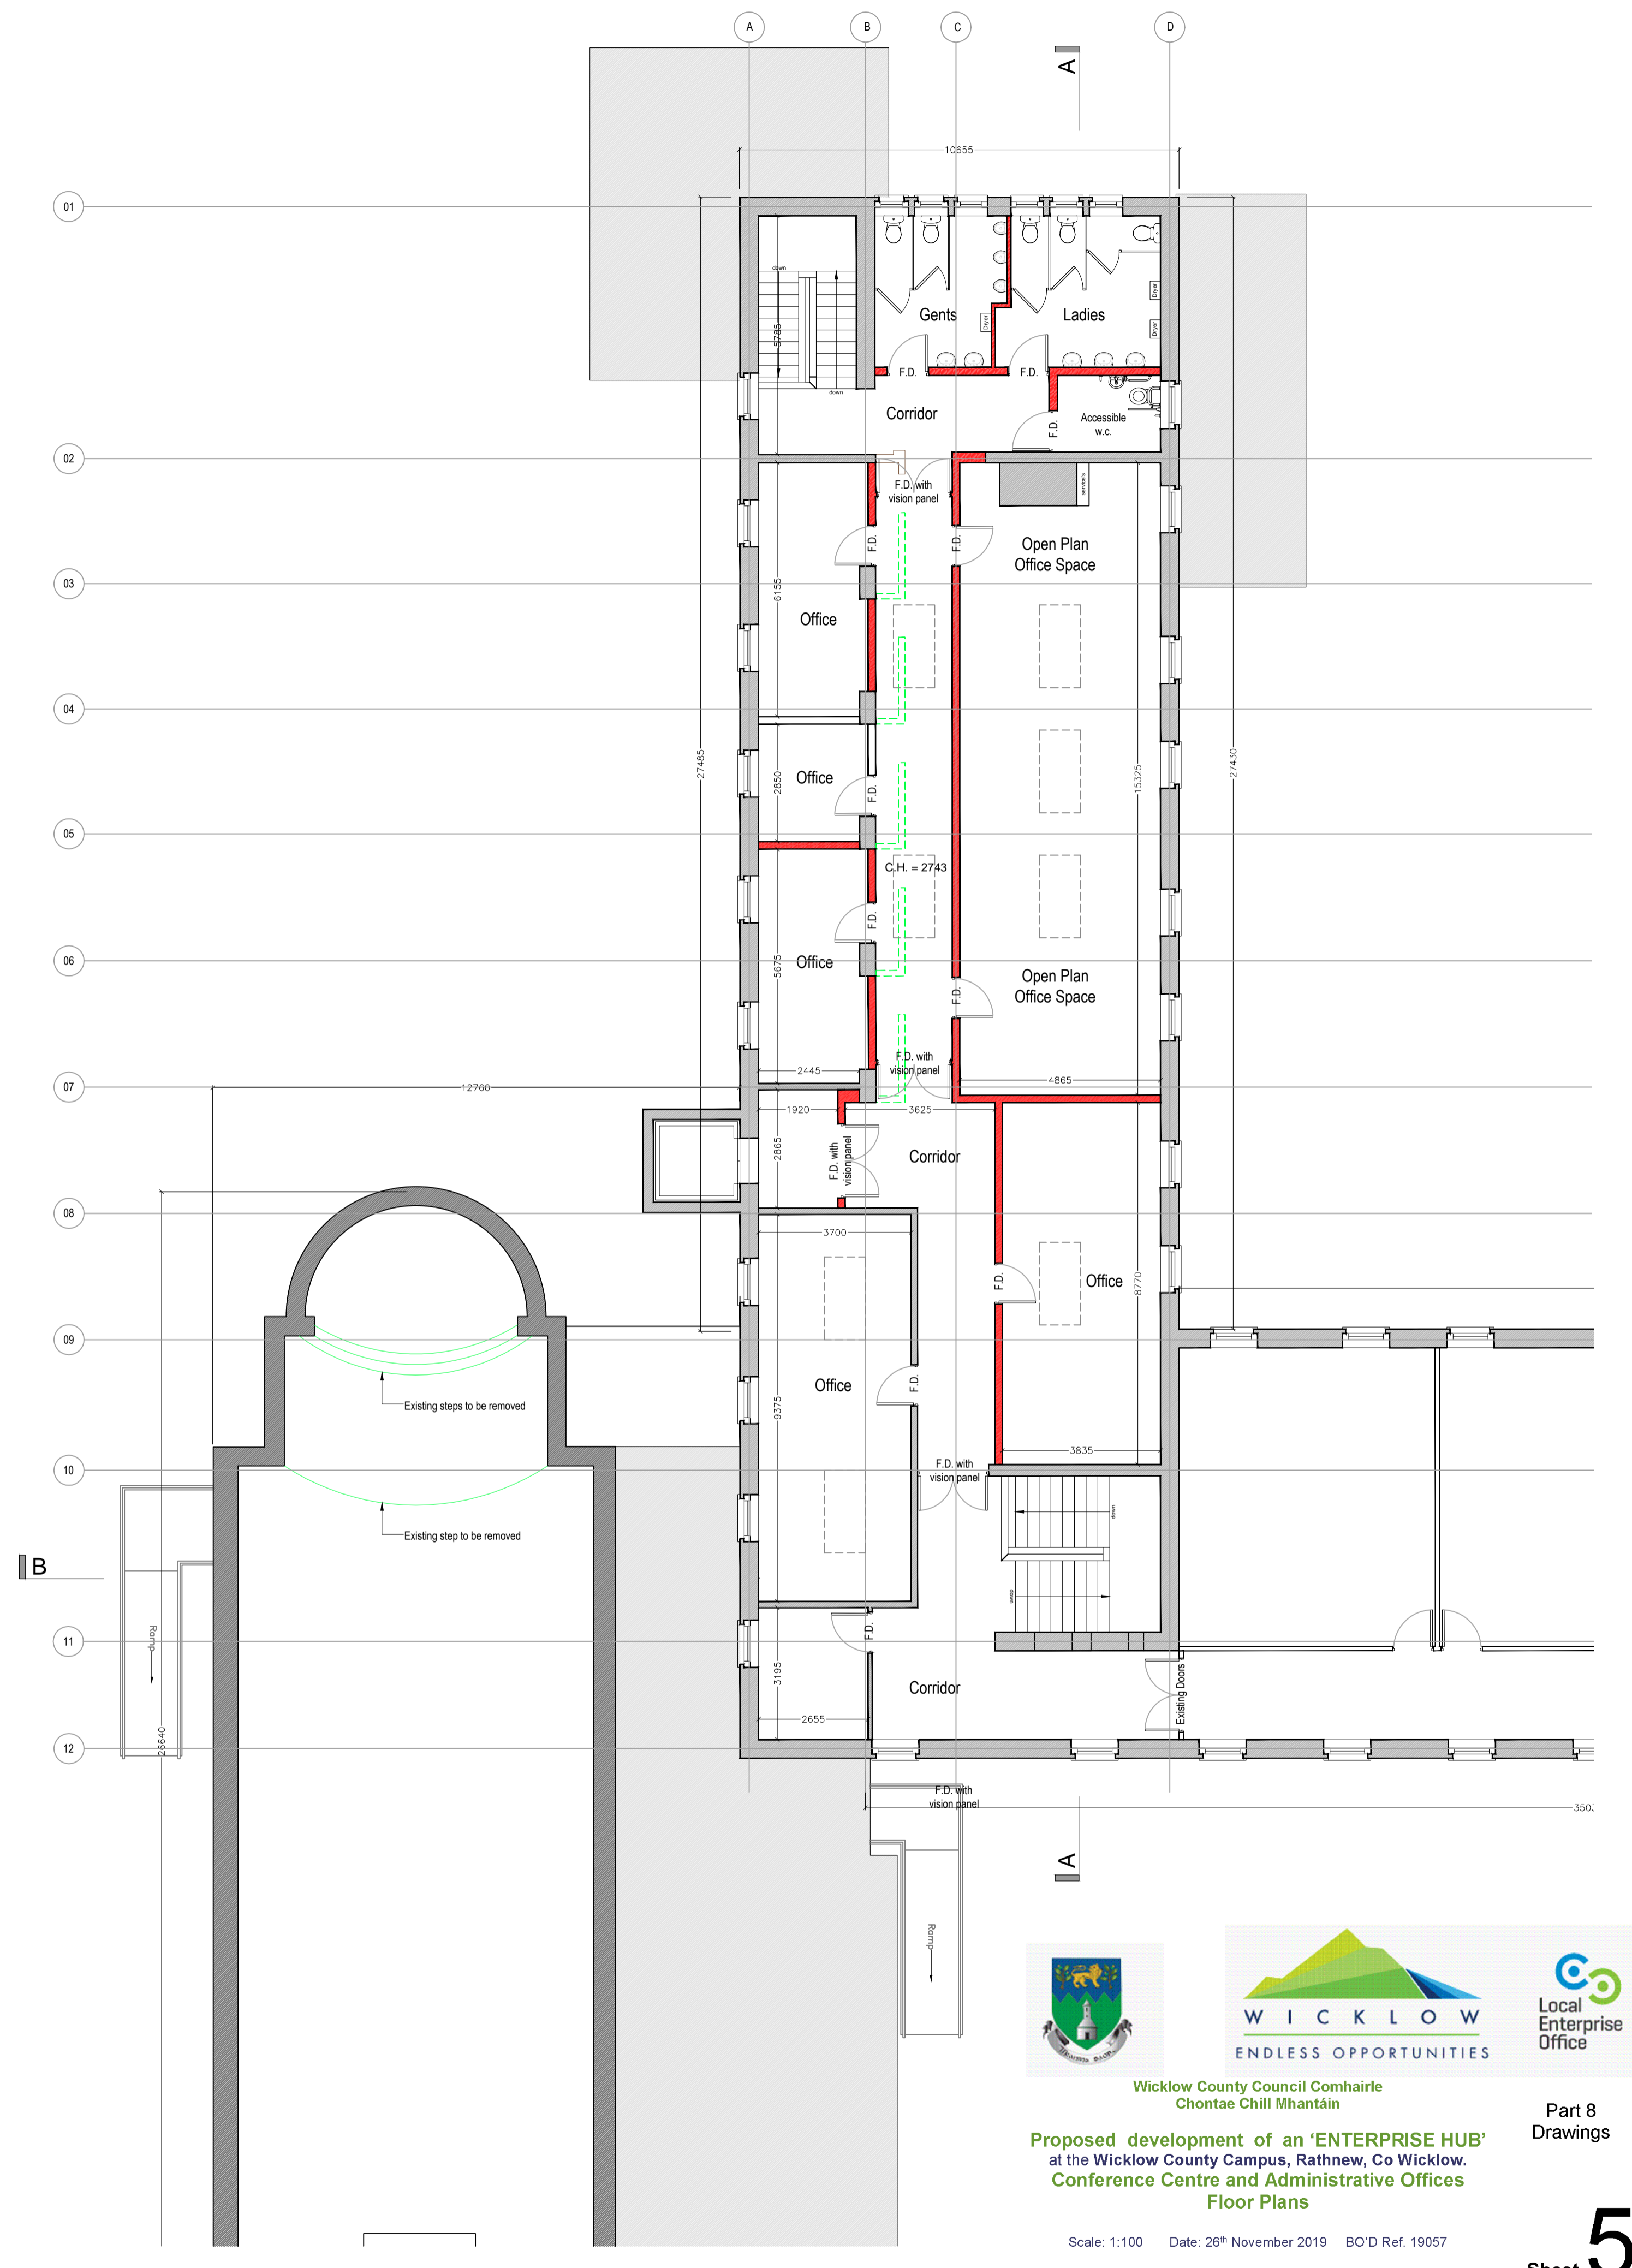

**SECOND FLOOR PLAN**  
Scale 1:100.



Wicklow County Council Comhairle  
Chontae Chill Mhantáin

**Proposed development of an 'ENTERPRISE HUB'**  
at the Wicklow County Campus, Rathnew, Co Wicklow.  
**Conference Centre and Administrative Offices**  
Floor Plans

Part 8  
Drawings

Scale: 1:100 Date: 26<sup>th</sup> November 2019 BOD Ref. 19057

BLUETT & O'DONOGHUE

PROJECT MANAGEMENT ARCHITECTURE PLANNING CONSERVATION (GRADE 1) FIRE ENGINEERING

Sheet **5**