



EXISTING / PROPOSED GROUND FLOOR PLAN
Scale 1:200.

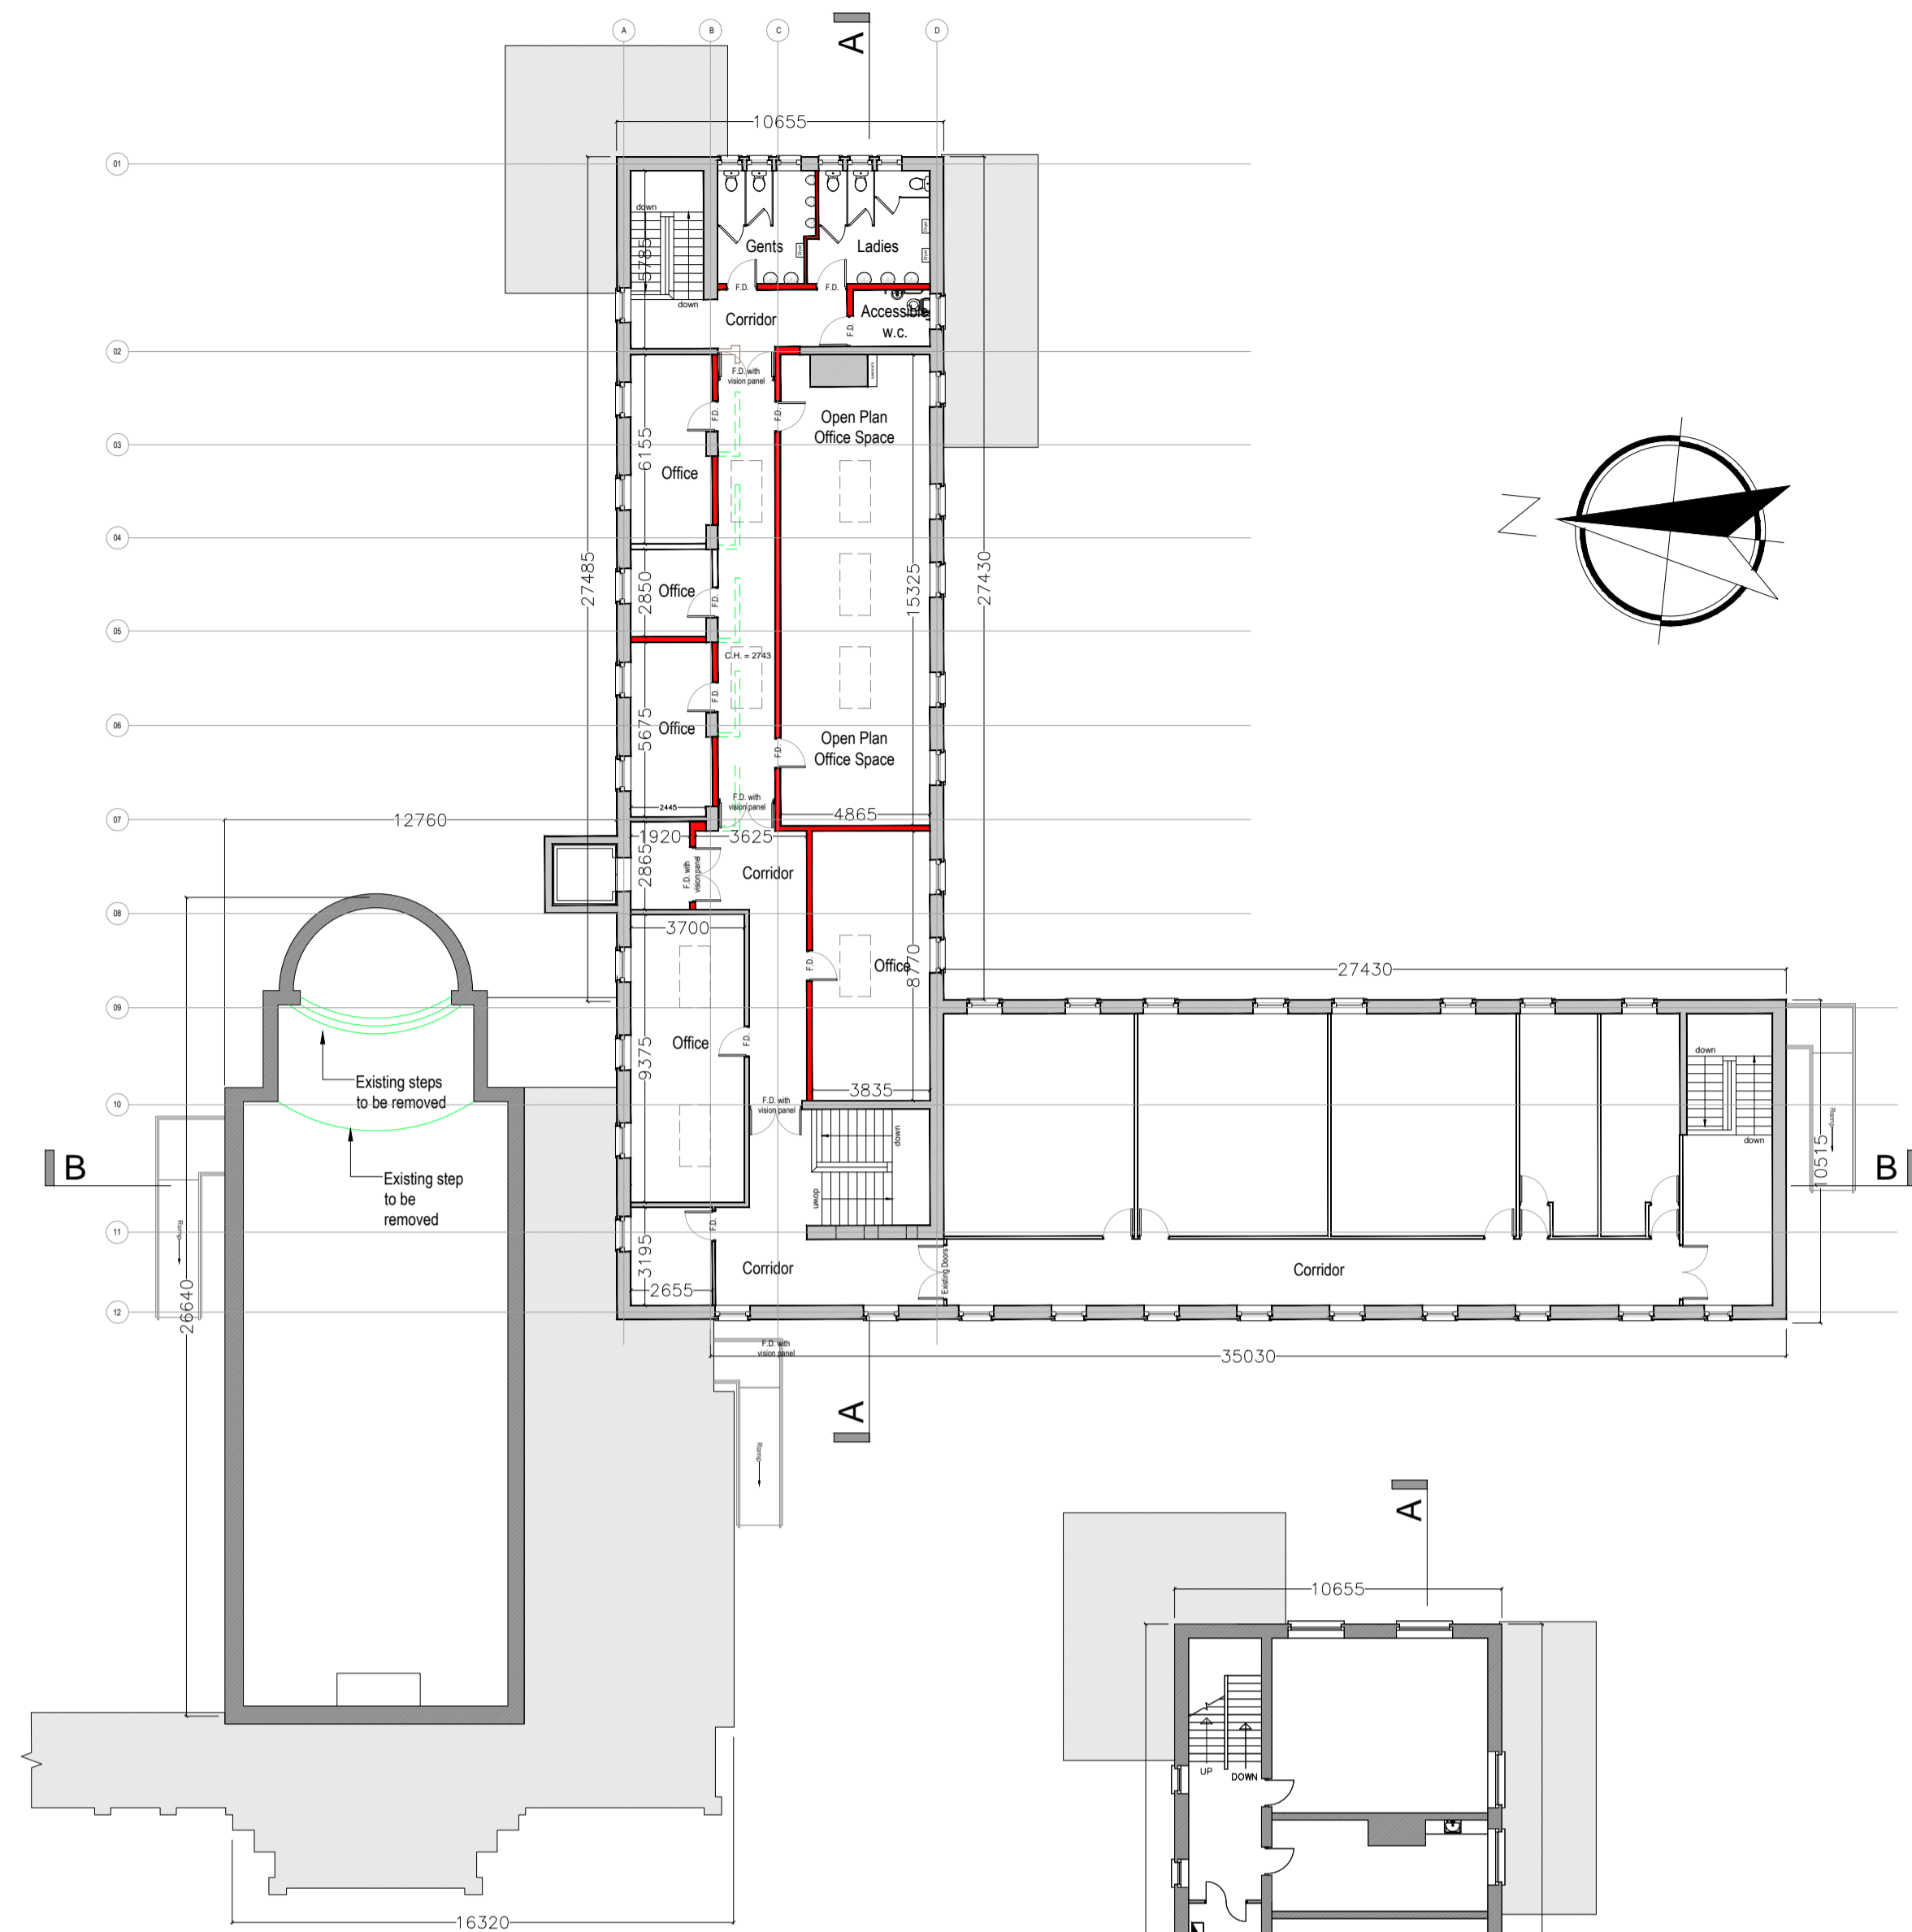

EXISTING / PROPOSED SECOND FLOOR PLAN
Scale 1:200.

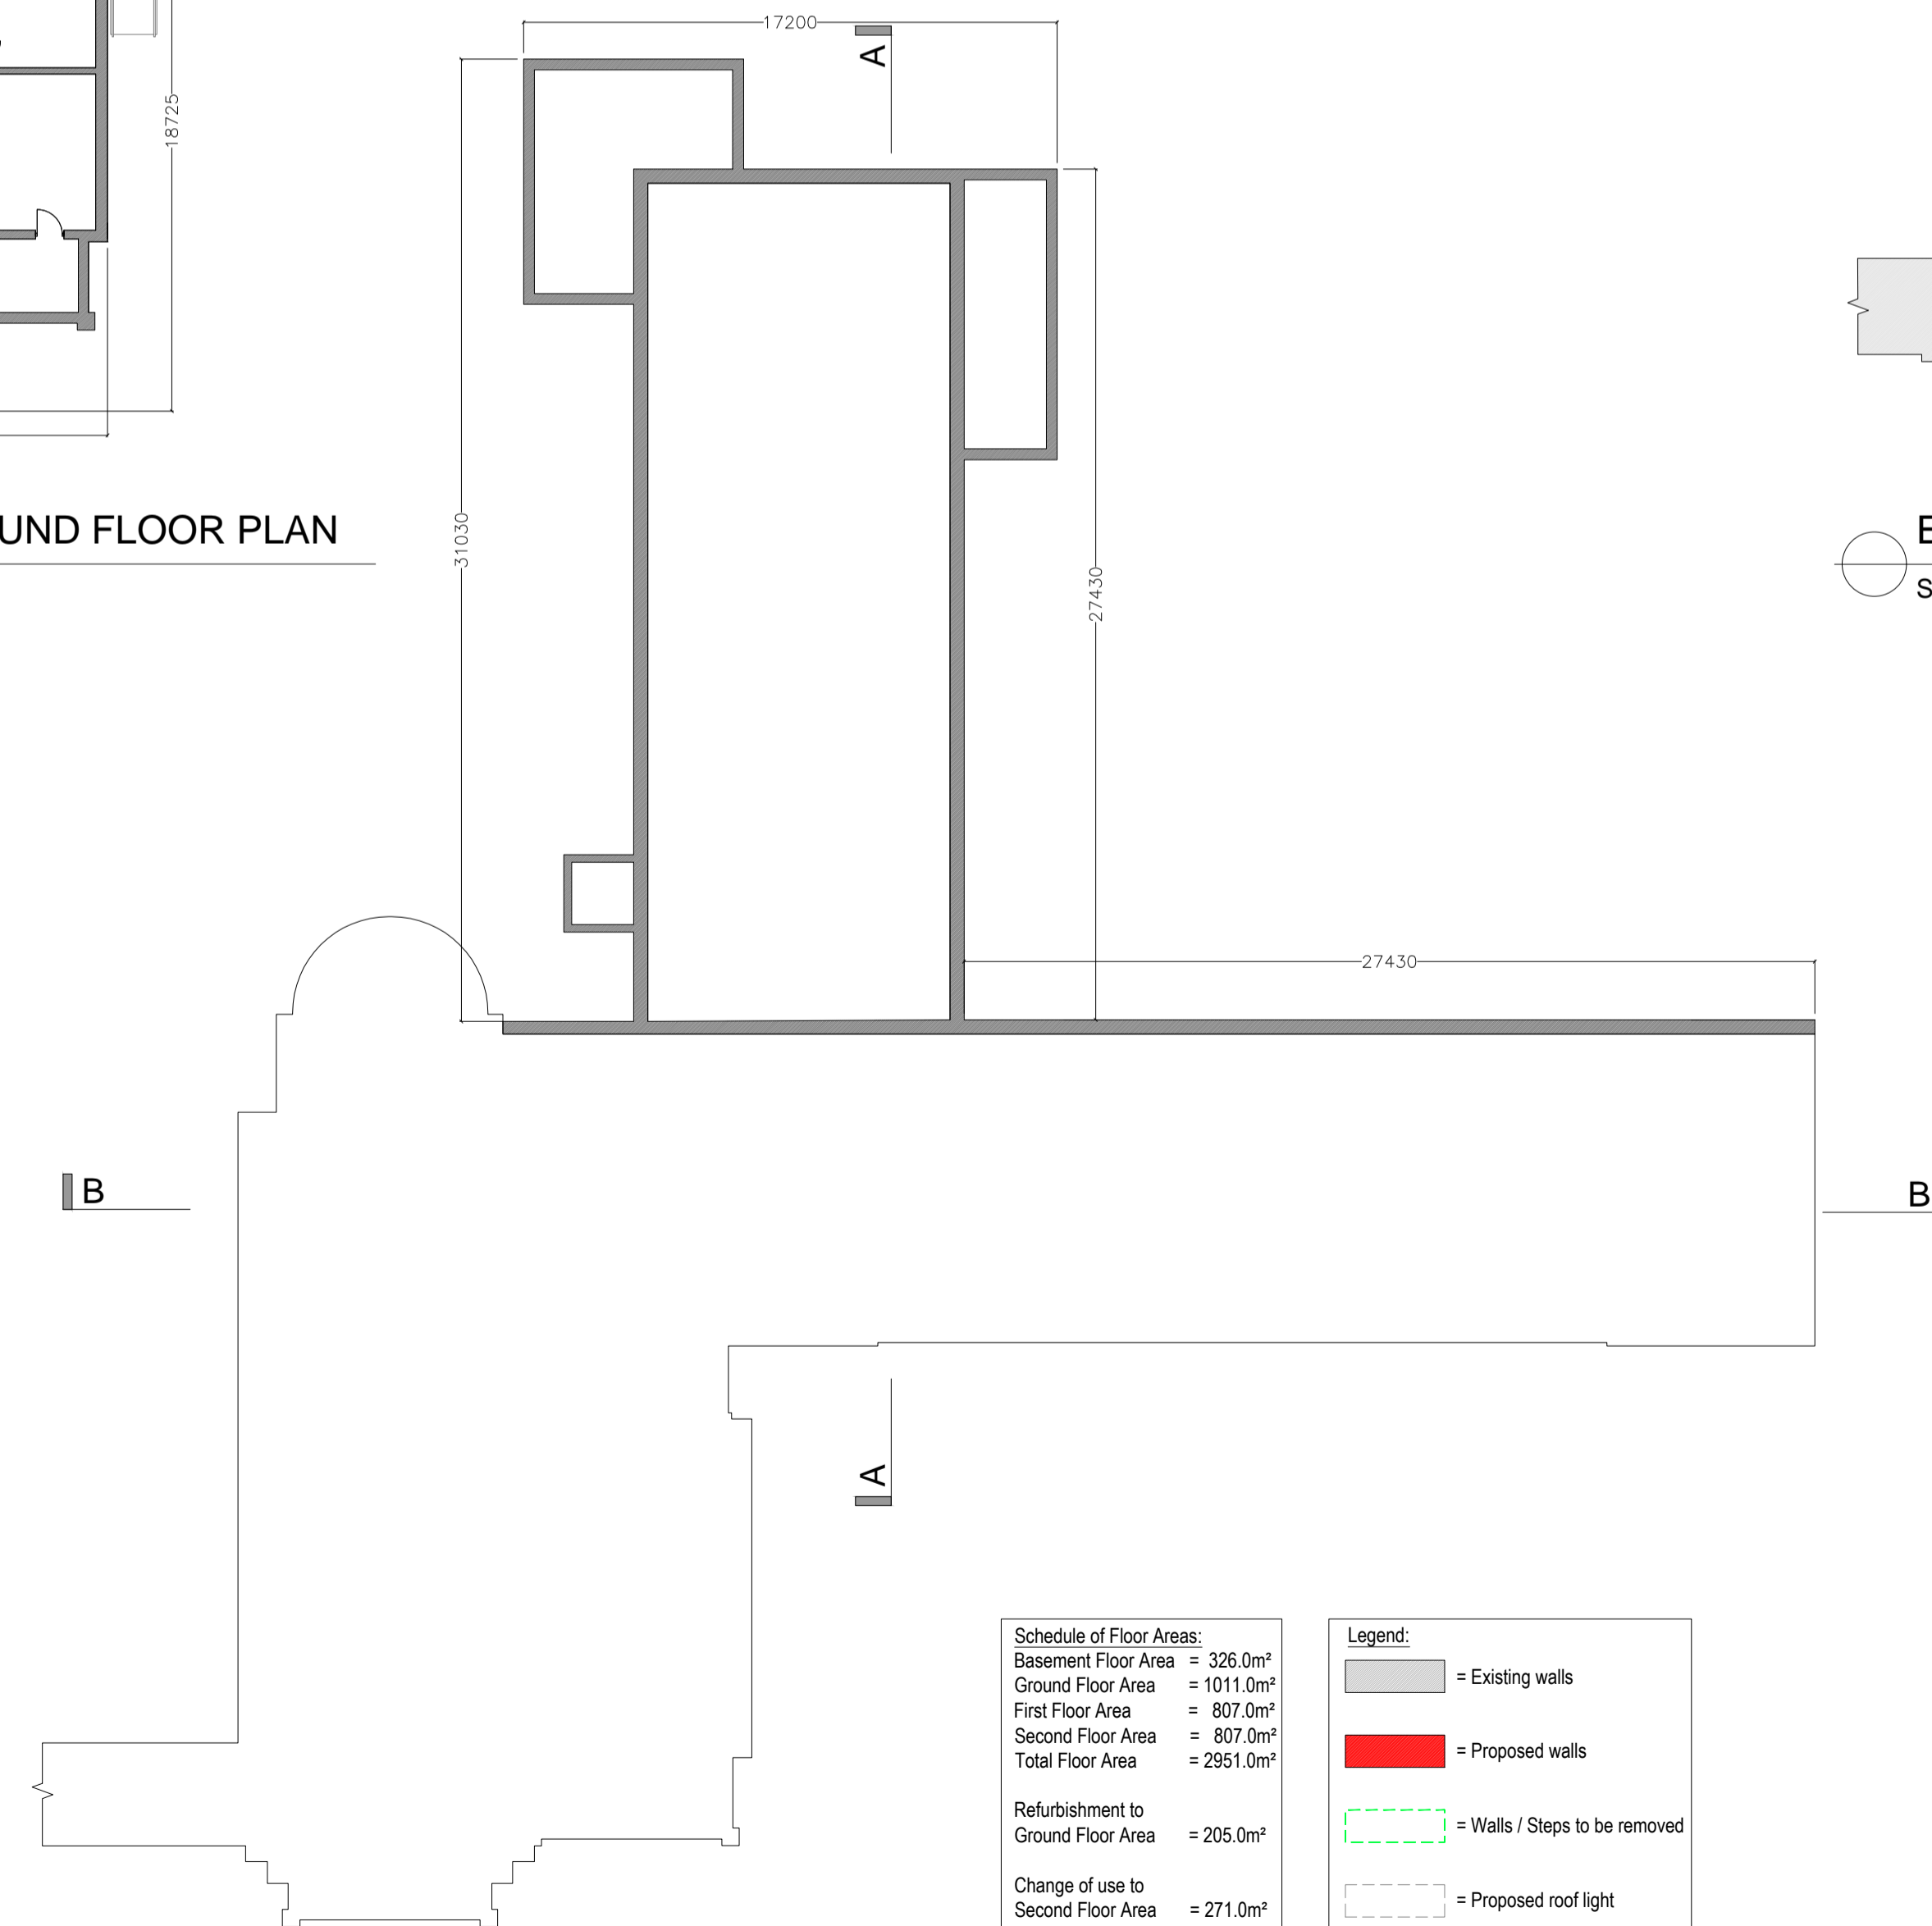


EXISTING BASEMENT FLOOR PLAN
Scale 1:200.

Schedule of Floor Areas:

Basement Floor Area	= 326.0m ²
Ground Floor Area	= 1011.0m ²
First Floor Area	= 807.0m ²
Second Floor Area	= 807.0m ²
Total Floor Area	= 2951.0m ²
Refurbishment to Ground Floor Area	= 205.0m ²
Change of use to Second Floor Area	= 271.0m ²

Legend:

	= Existing walls
	= Proposed walls
	= Walls / Steps to be removed
	= Proposed roof light

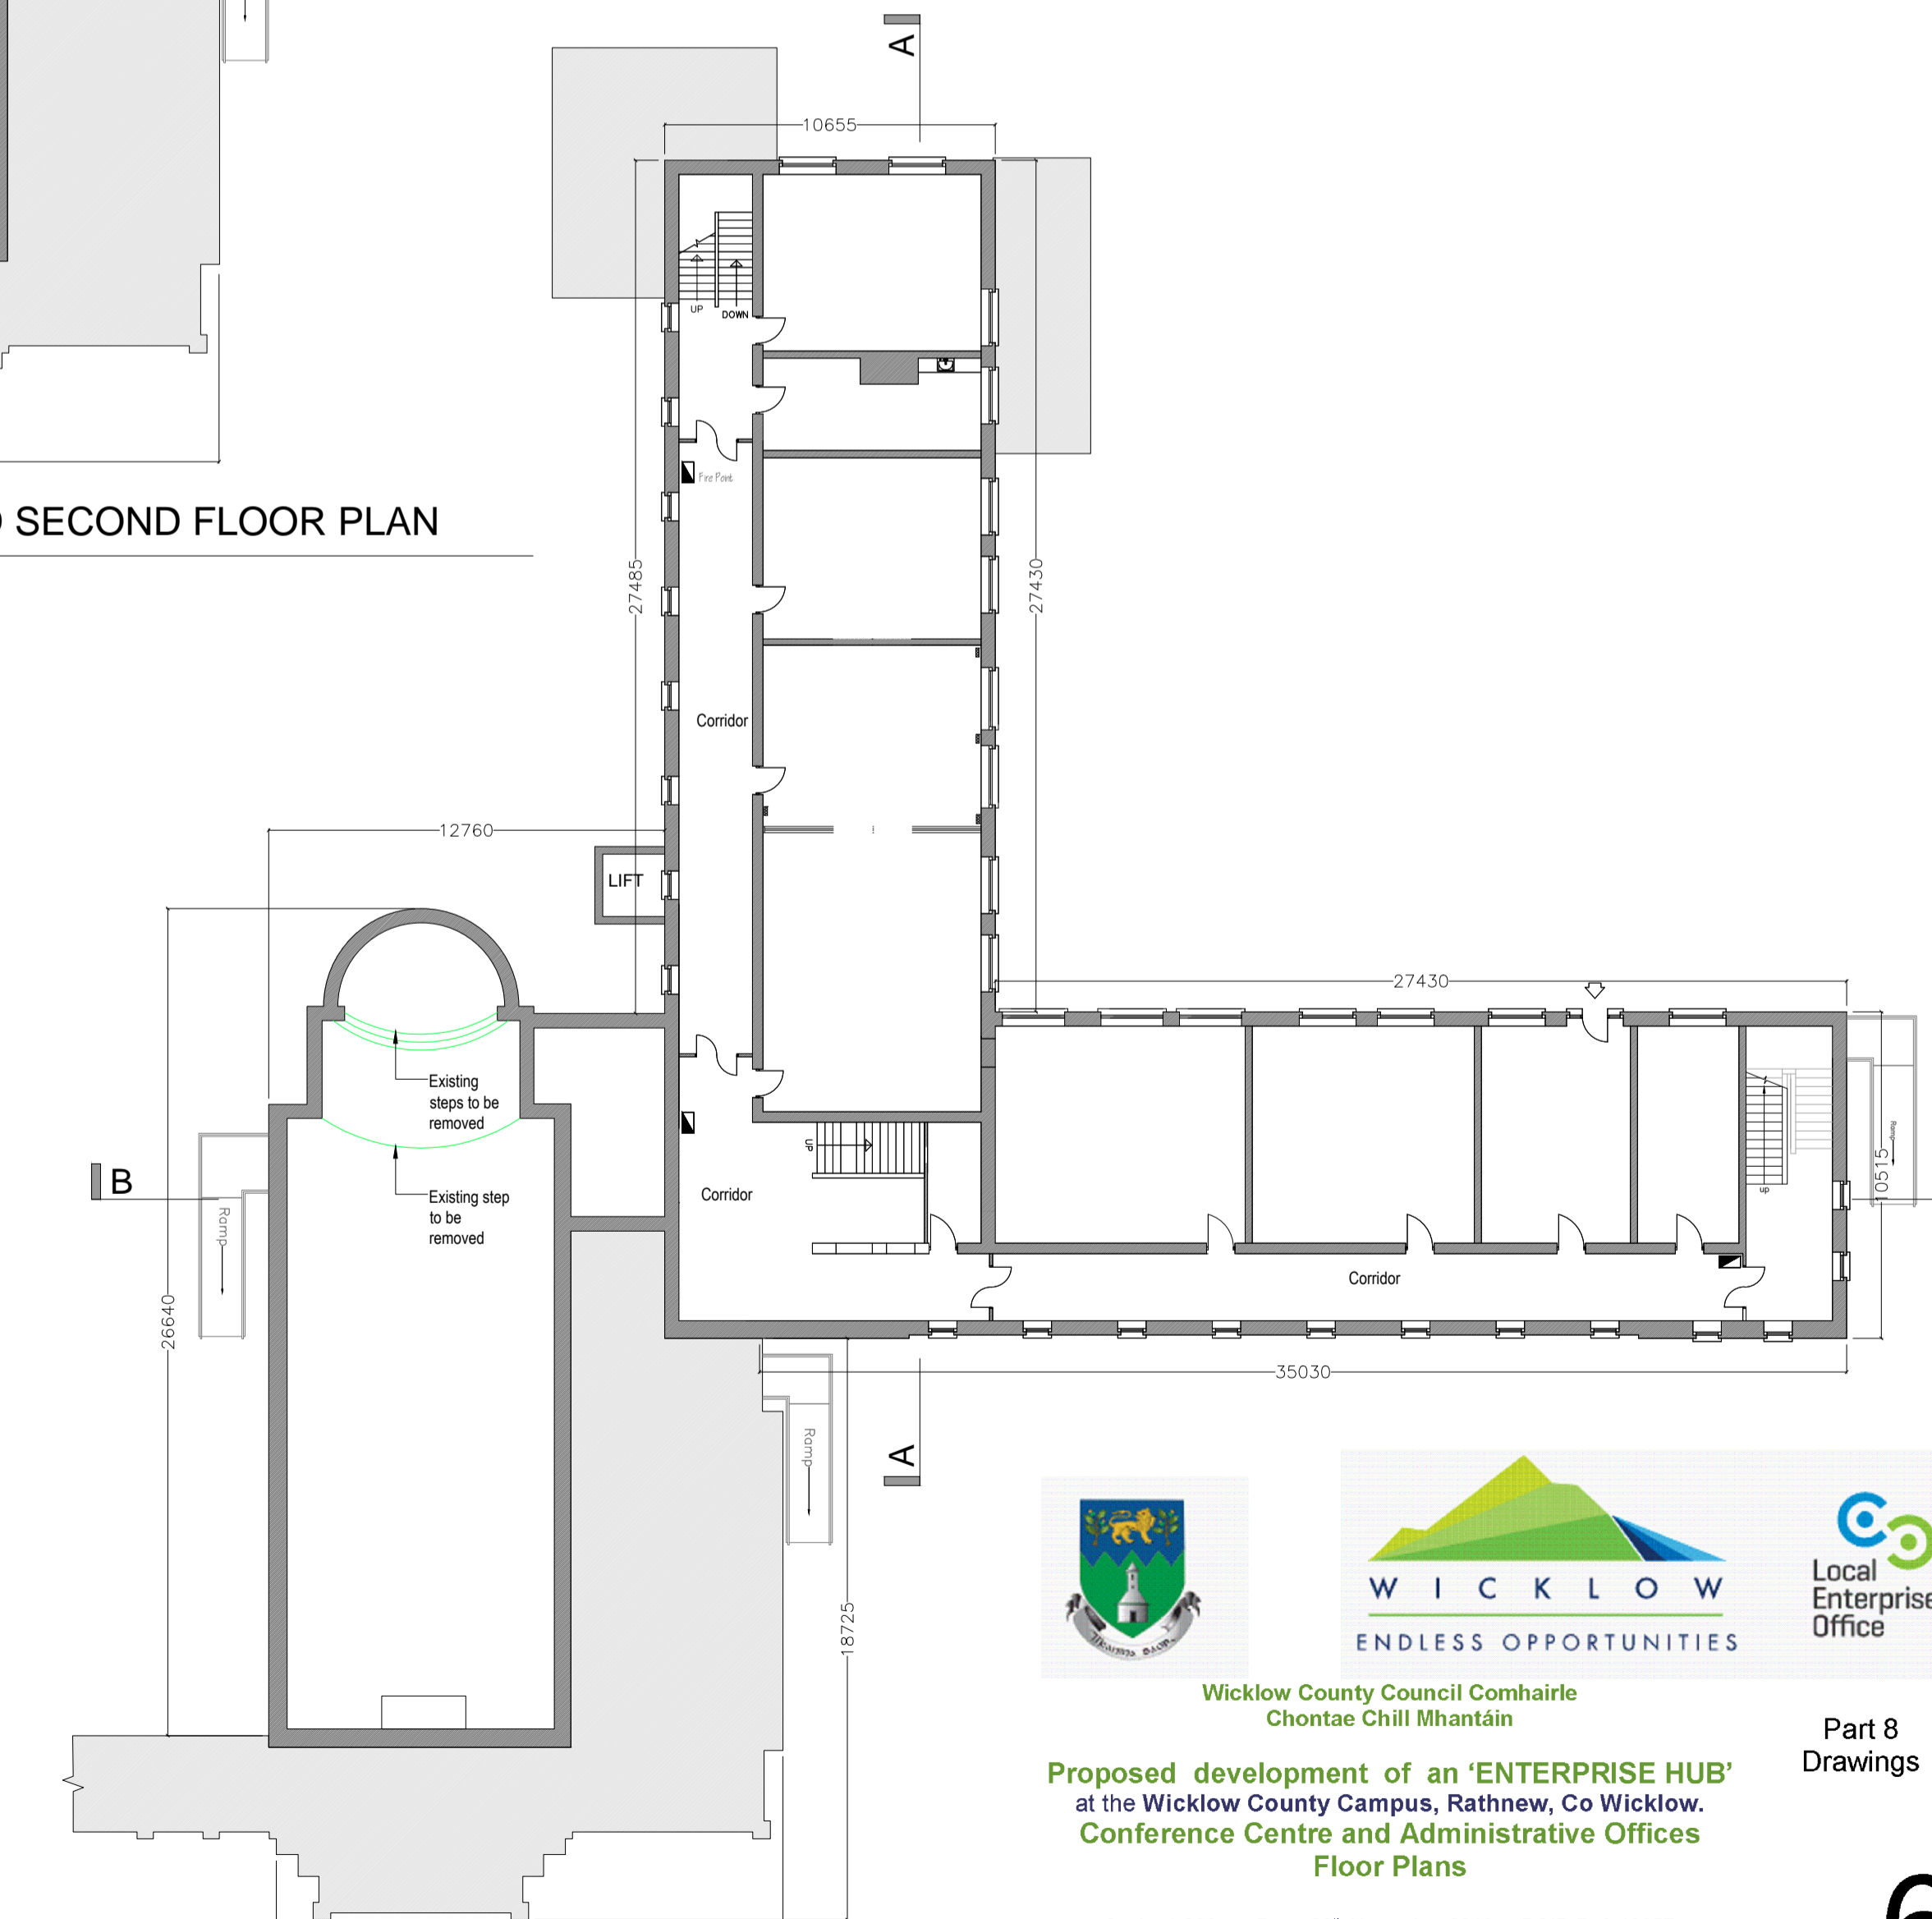

EXISTING FIRST FLOOR PLAN
Scale 1:200.



Wicklow County Council Comhairle
Chontae Chill Mhantáin

Proposed development of an 'ENTERPRISE HUB'
at the Wicklow County Campus, Rathnew, Co Wicklow.
Conference Centre and Administrative Offices
Floor Plans

Scale: 1:200 Date: 26th November 2019 BO'D Ref. 19057

BLUETT & O'DONOGHUE
PROJECT MANAGEMENT ARCHITECTURE PLANNING CONSERVATION (GRADE 1) FIRE ENGINEERING