



FRONT ELEVATION (WEST)
SCALE 1:100

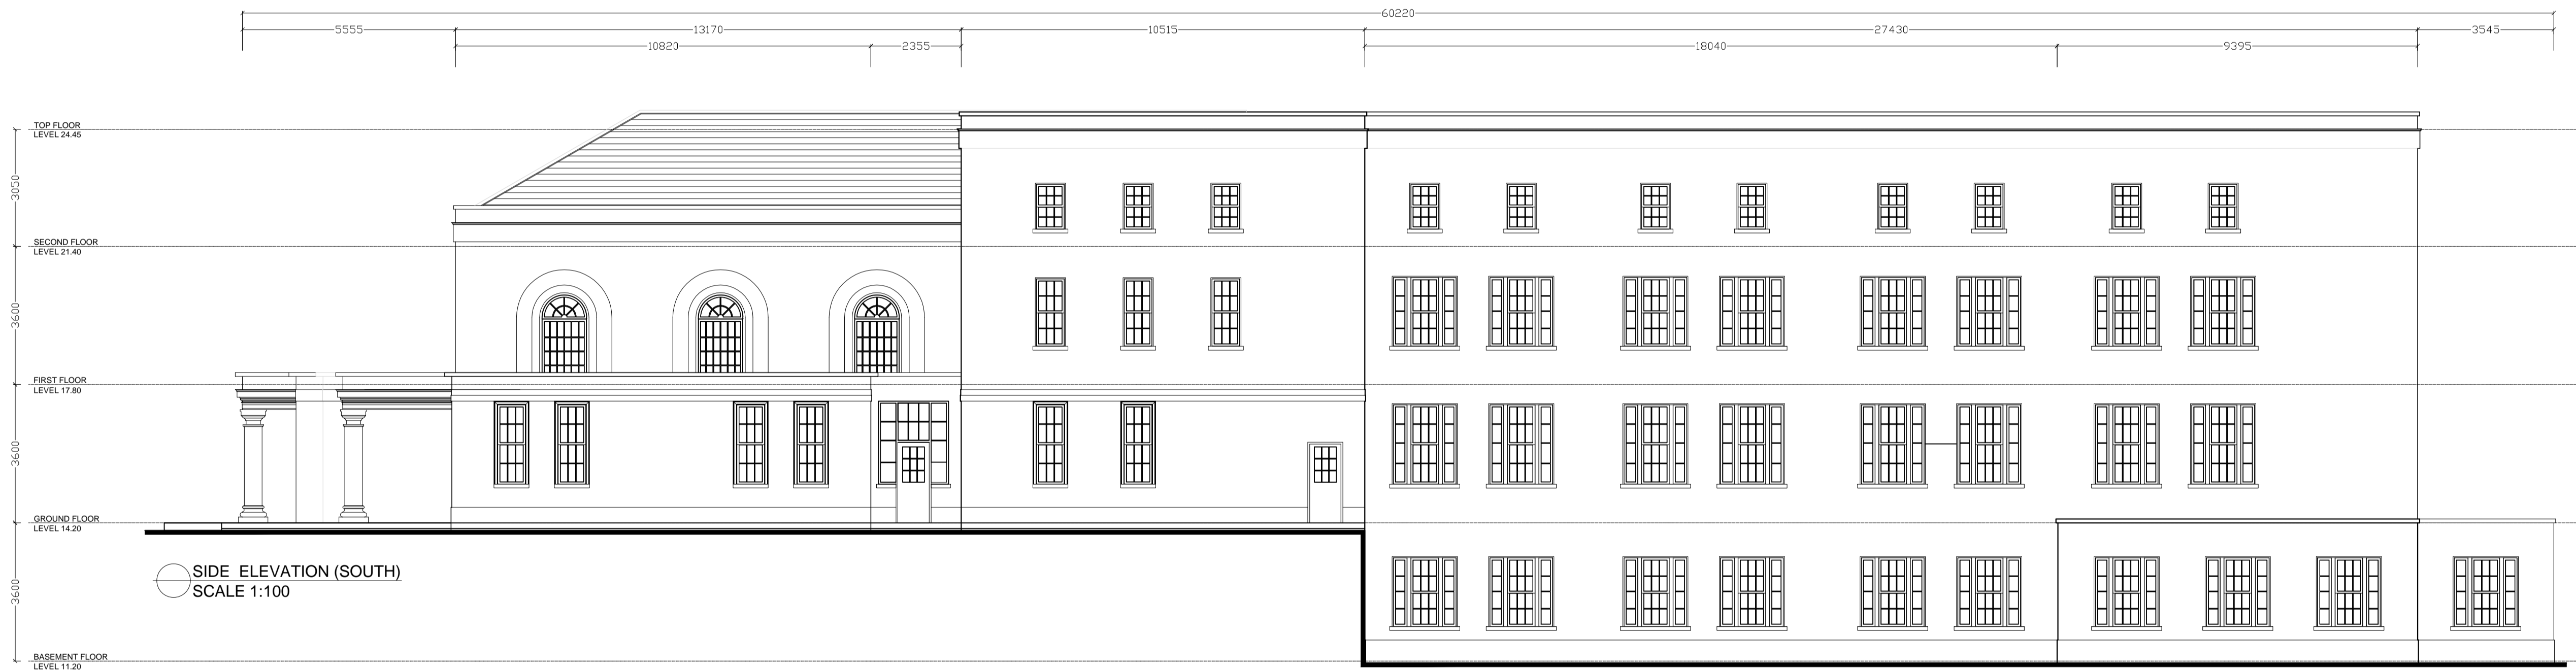

SIDE ELEVATION (SOUTH)
SCALE 1:100

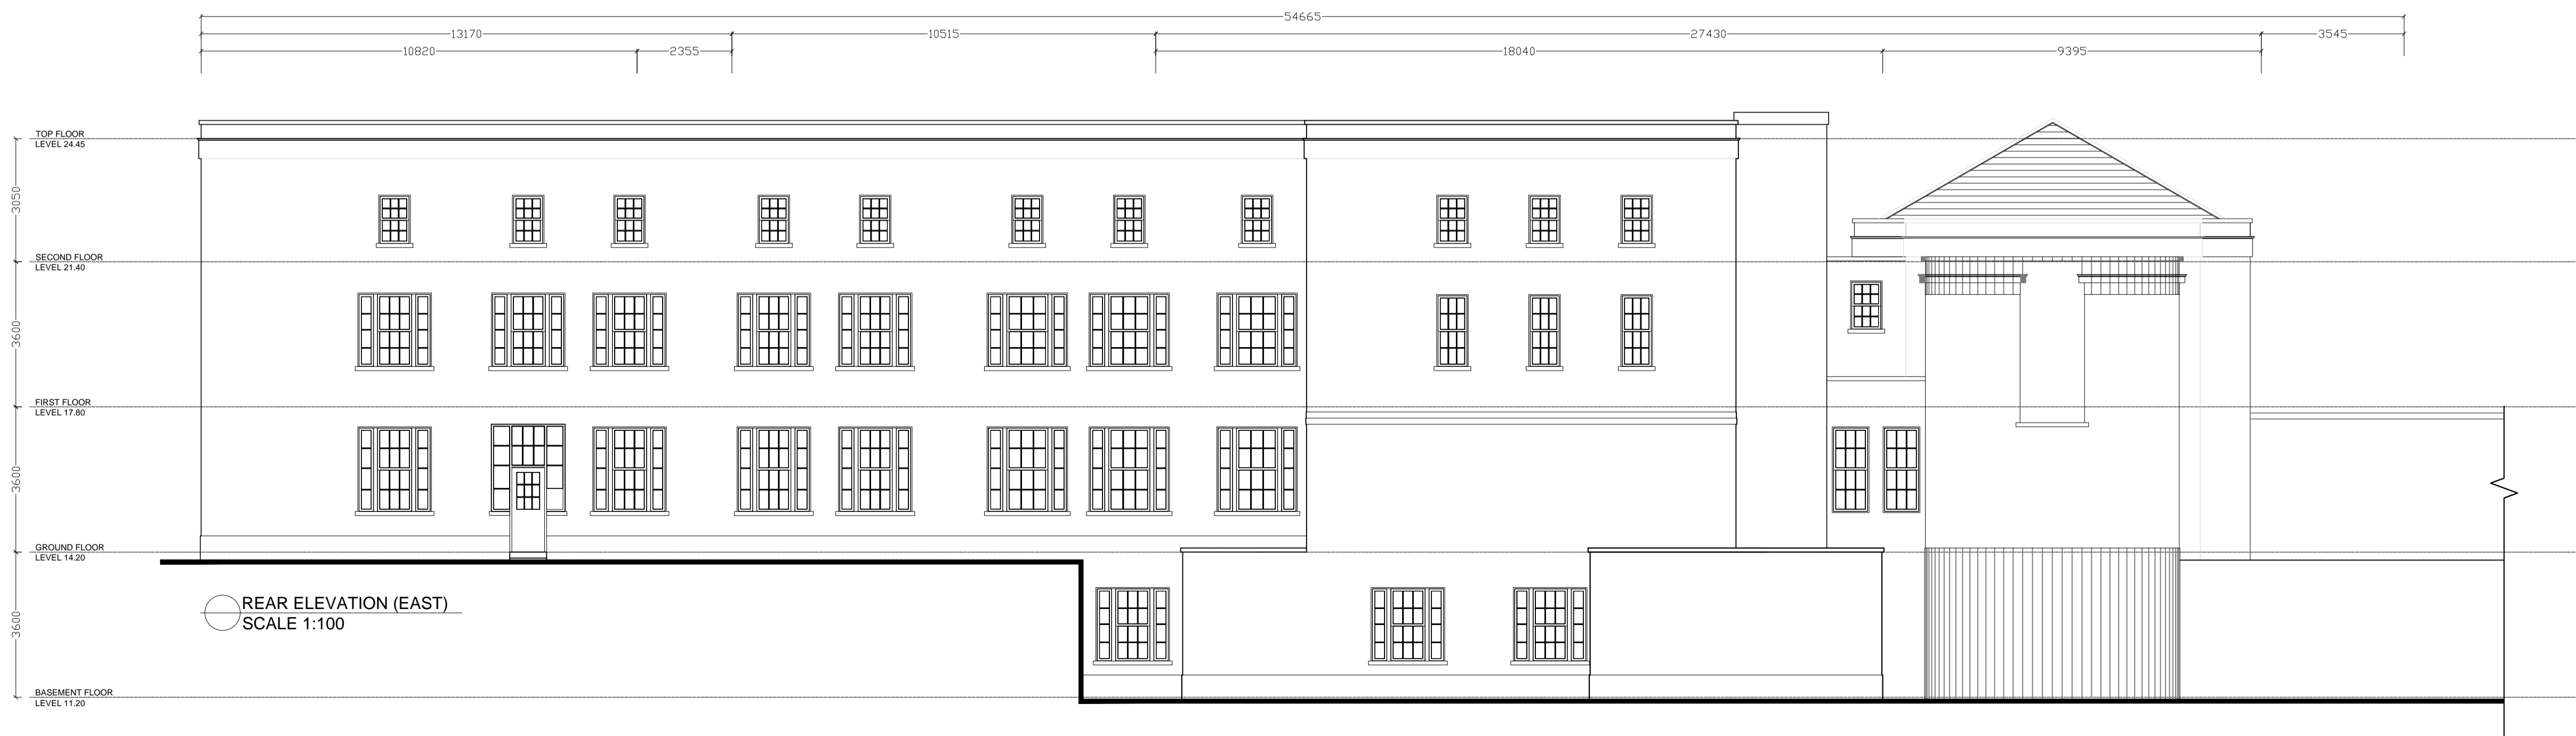

REAR ELEVATION (EAST)
SCALE 1:100



Wicklow County Council Comhairle
Chontae Chill Mhantáin
Proposed development of an 'ENTERPRISE HUB'
at the Wicklow County Campus, Rathnew, Co Wicklow.
Conference Centre and Administrative Offices
Elevations

Scale: 1:100 Date: 26th November 2019 BOD Ref. 19057

BLUETT & O'DONOGHUE
PROJECT MANAGEMENT ARCHITECTURE PLANNING CONSERVATION (GRADE 1) FIRE ENGINEERING

Part 8
Drawings

Sheet
7