
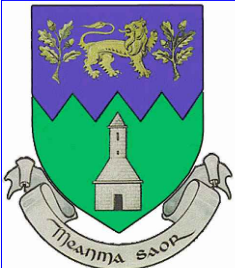


| RevNo | Revision note | Date | Signature | Checked |
|-------|---|----------|-----------|---------|
| 1 | Raised crossing & one-way shuttle at Munster House introduced | 04-03-22 | L. B. | |

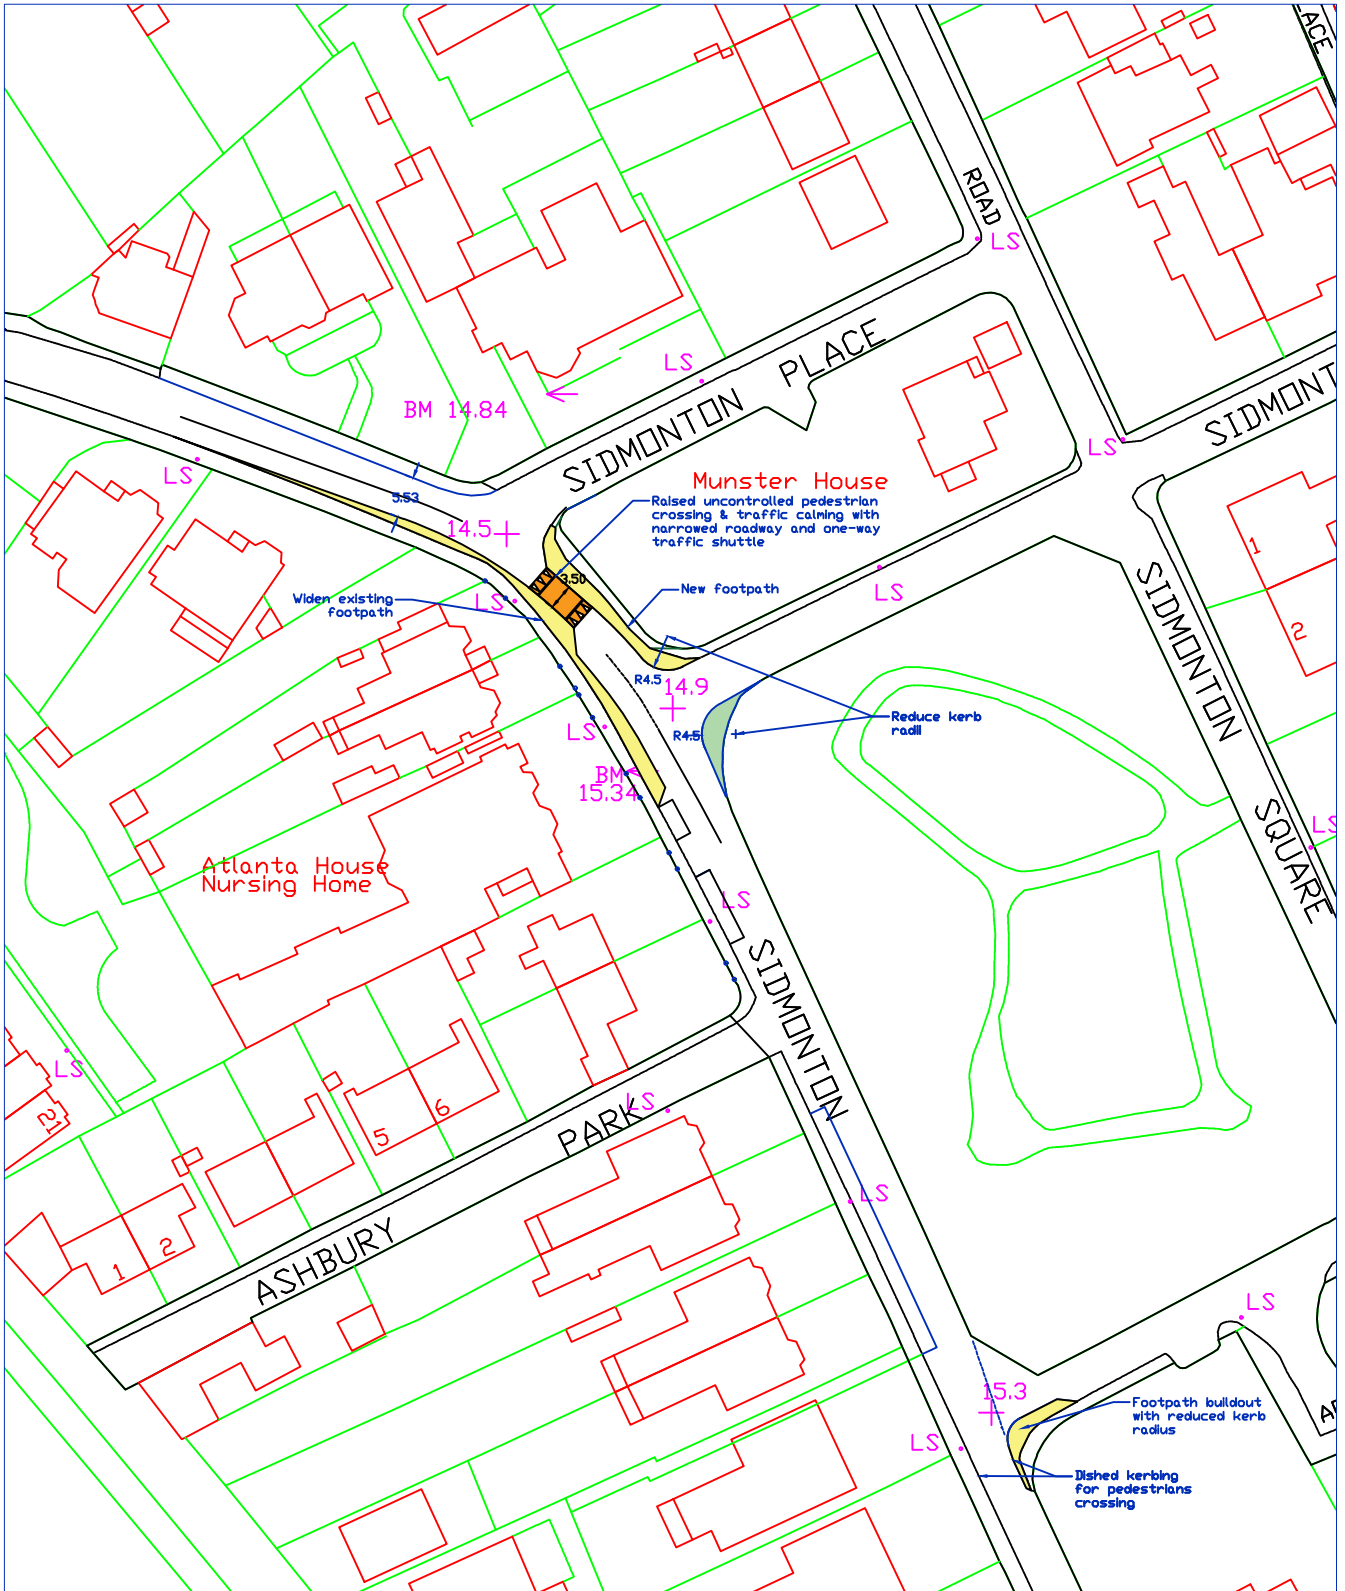

| | | | | | |
|---|-------------------|--|-----------------|------------------|-----------------|
| Designed by L.BOURKE | Checked by XXX | Approved by - date L.BOURKE | Filename XXX | Date 21/10/21 | Scale 1:1000 |
| Wicklow County Council Bray M.D. | | SIDMONTON SQUARE PEDESTRIAN SAFETY MEASURES | | | Edition 2 |
| | | SITE PLAN | | | |