


PART '10' APPROVED

ROOF PLAN SITE LAYOUT_T12 AS APPROVED

IMPORTANT NOTES:
ALL WORK TO BE CARRIED OUT IN ACCORDANCE WITH THE CURRENT BUILDING REGULATIONS
ALL DIMENSIONS TO BE CHECKED ON SITE BEFORE WORK IS CARRIED OUT
FIGURED DIMENSIONS ONLY TO BE TAKEN FROM THIS DRAWING.
ALL CONSULTANTS ARE TO BE NOTIFIED OF ANY DISCREPANCIES.
THIS DRAWING TO BE READ IN CONJUNCTION WITH THE RELEVANT STRUCTURAL ENGINEERS OR M&E ENGINEERS DWGS. & SPECIFICATION

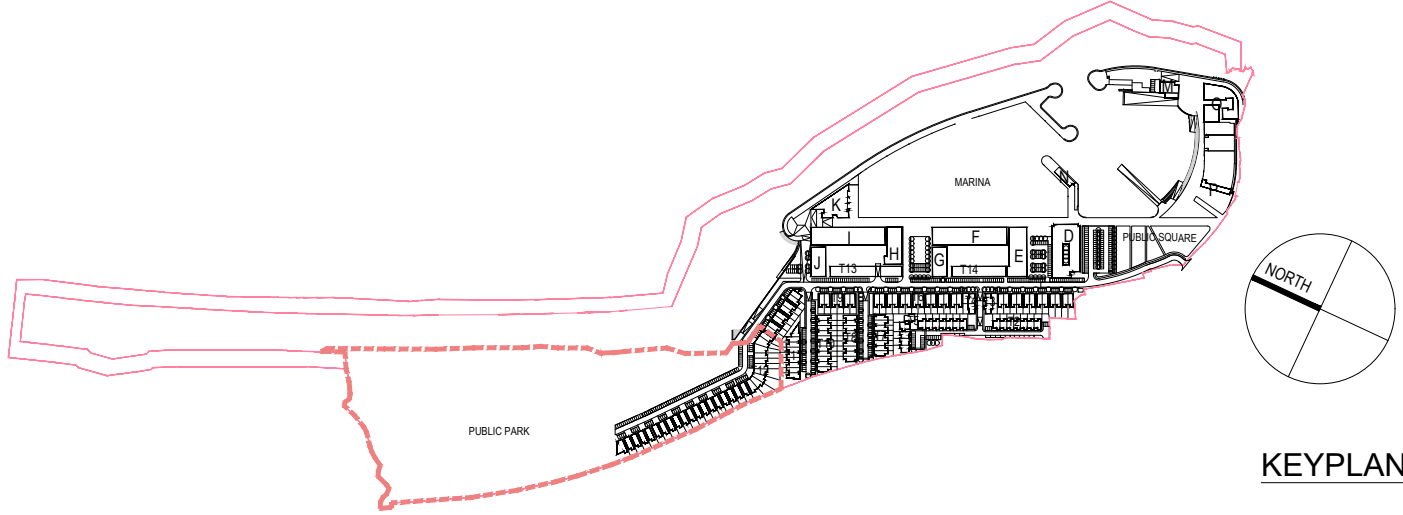

Revision Description	Date	Rev. No.	Issued by
Part 8 Submission	24.11.2017	-	SK
Part 8 Submission	29.11.2017	A	SK
Part 8 Submission	06.04.2018	B	SK

Figured dimensions only to be used. This drawing is copyright of O'Mahony Pike Architects Ltd. All information is shared as per approved use in accordance with BS1192(2007) + A2(2016), Table 5; Standard Codes for Suitability of Models and Documents. If 'Information Approval Check' is empty, this information has been shared at SO - WIP.

o'mahony pike
architecture|urban design
email: info@omahonypike.com
tel: +353 1 292 7400
fax: +353 1 283 0822
www.omahonypike.com

The Chapel
Mount St. Anne's
Milltown, Dublin 6
D06 XN62 Ireland

Cork
26 South Mall
Cork City
Co. Cork
T12 R2RV Ireland

Project: DEVELOPMENT AT GREYSTONES HARBOUR
Location: GREYSTONES HARBOUR, CO. WICKLOW
Client: WICKLOW CO.CO.

Project No.: 0509
Project Lead: MH
Drawn By: SK
Model No.: LS00-05A AS APPROVED
Purpose: PLANNING

Scale @ A0: 1:200
Date Printed: JUNE 2017
Current Rev.: B

Drawing Title: ROOF PLAN SITE LAYOUT_T12 AS APPROVED
Drawing No.: 0509_PA_S_23

Submitted_Drawn by Date