



CONTINUATION OF SITE PLAN LAYOUT

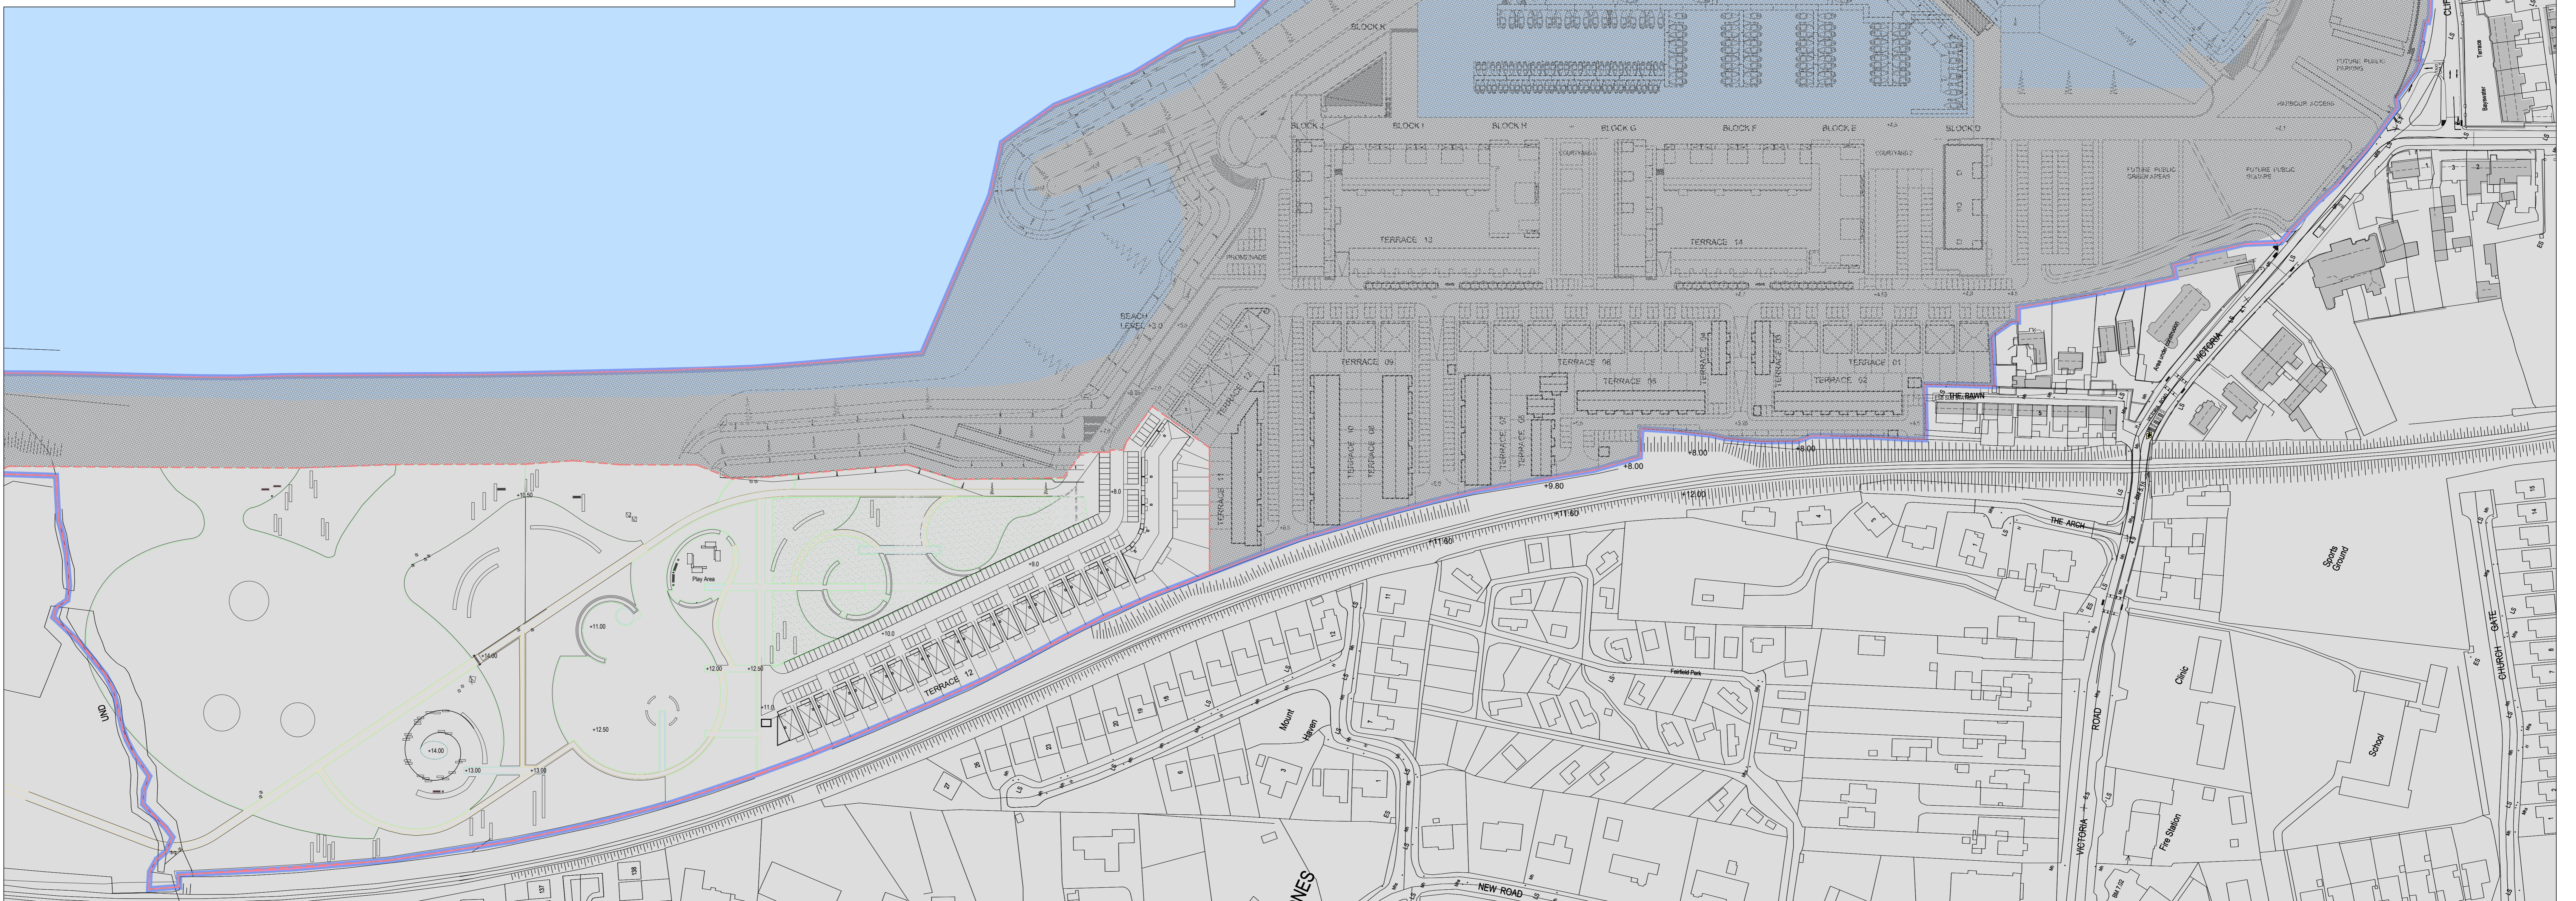

PART '10' APPROVED

SITE LAYOUT PLAN_T12 AS APPROVED

IMPORTANT NOTES:
 ALL WORK TO BE CARRIED OUT IN ACCORDANCE WITH THE CURRENT BUILDING REGULATIONS
 ALL DIMENSIONS TO BE CHECKED ON SITE BEFORE WORK IS CARRIED OUT
 FIGURED DIMENSIONS ONLY TO BE TAKEN FROM THIS DRAWING.
 ALL CONSULTANTS ARE TO BE NOTIFIED OF ANY DISCREPANCIES.
 THIS DRAWING TO BE READ IN CONJUNCTION WITH THE RELEVANT STRUCTURAL ENGINEERS OR M&E ENGINEERS DWGS. & SPECIFICATION

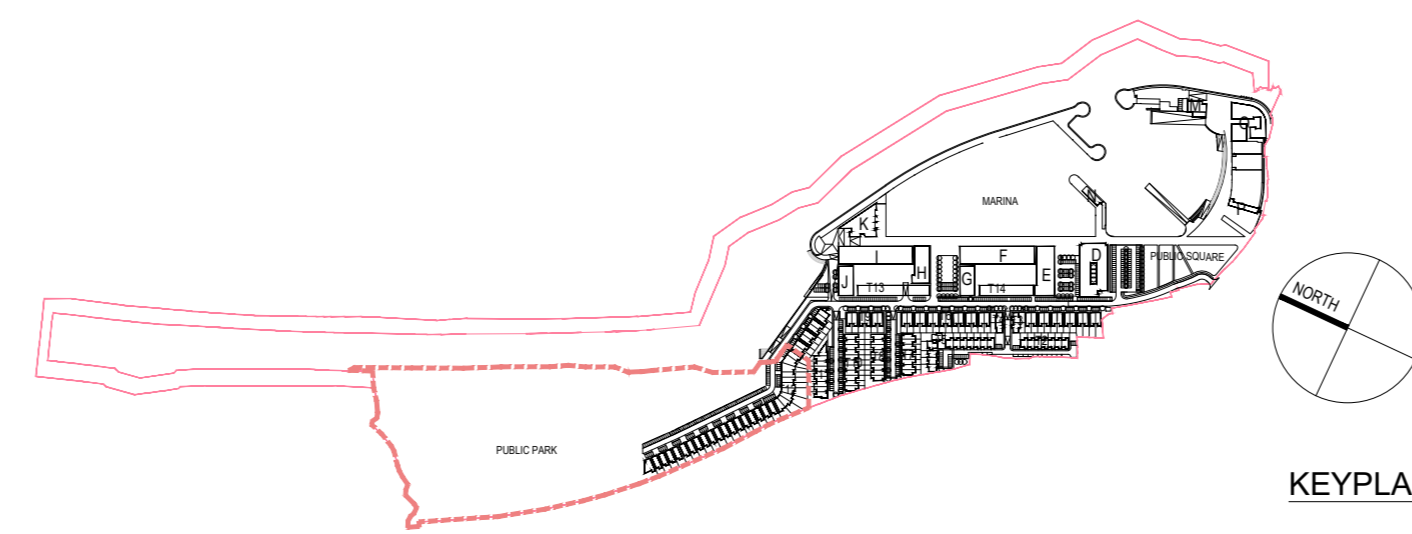

Revision Description	Date	Rev. No.	Issued by
Part 8 Submission	24.11.2017	A	SK
Part 8 Submission	29.11.2017	A	SK
Part 8 Submission	08.04.2018	B	SK

o'mahony pike
 architecture | urban design
 email: info@mahonypike.com
 tel: +353 1 202 7400
 fax: +353 1 283 9822
 www.o'mahonypike.com

The Chapel
 Mount St. Anne's
 Milltown, Dublin 6
 D06 XN22 Ireland

Cork
 28 South Mall
 Cork City
 Co. Cork
 T12 R97V Ireland

Project No.: 0509
 Project Lead: MH
 Drawn By: SK
 Model No.: LS00-05A AS APPROVED
 Purpose: PLANNING

Date Printed: JUNE 2017
 Current Rev.: B

Project: DEVELOPMENT AT GREYSTONES HARBOUR
 Location: GREYSTONES HARBOUR, CO. WICKLOW
 Client: WICKLOW CO. CO.

Drawing Title: SITE LAYOUT PLAN_T12 AS APPROVED
 Drawing No.: 0509_PA_S_25

Figured dimensions only to be used. This drawing is copyright of O'Mahony Pike Architects Ltd. All information is shared as per approved use in accordance with BS1192(2007) + A2(2016), Table 5; Standard Codes for Suitability of Models and Documents. If 'Information Approval Check' is empty, this information has been shared at S0 - WIP.