




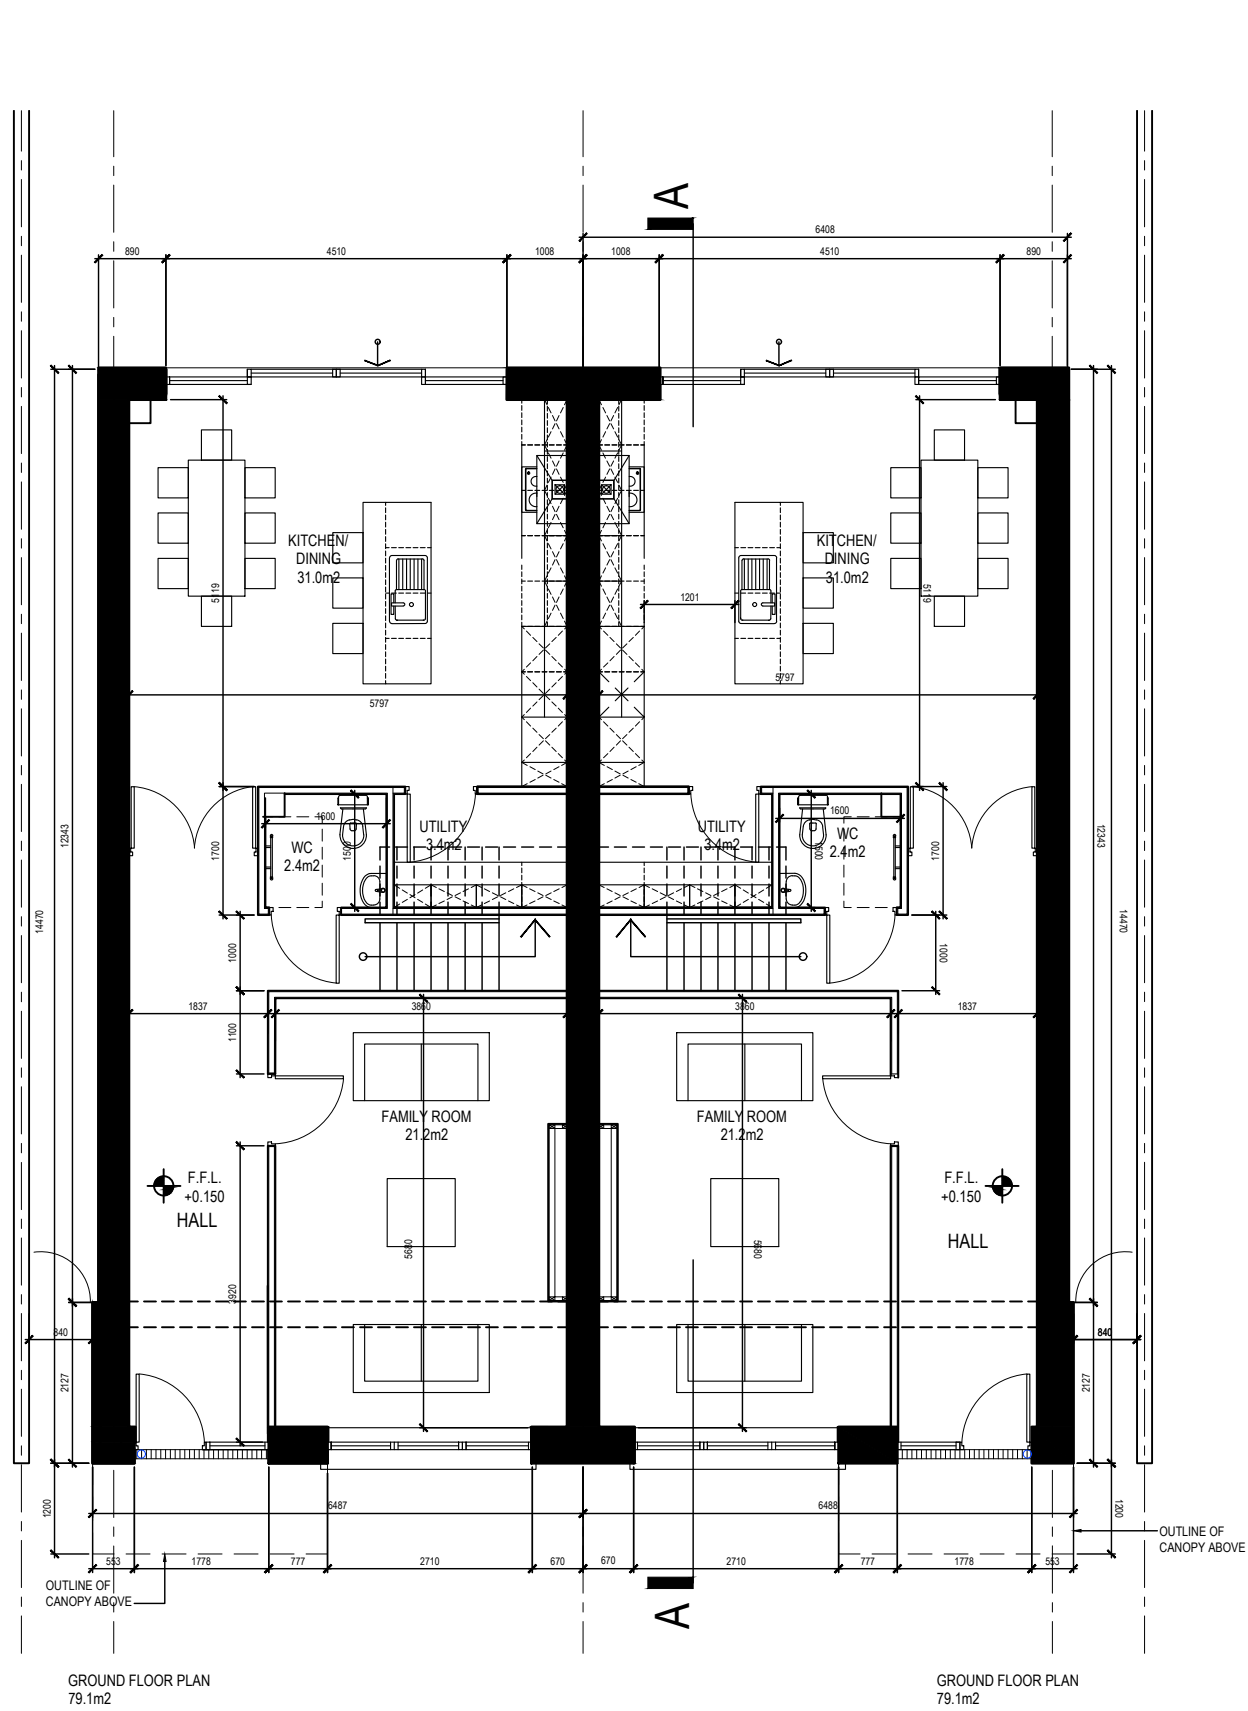

GROUND FLOOR PLAN

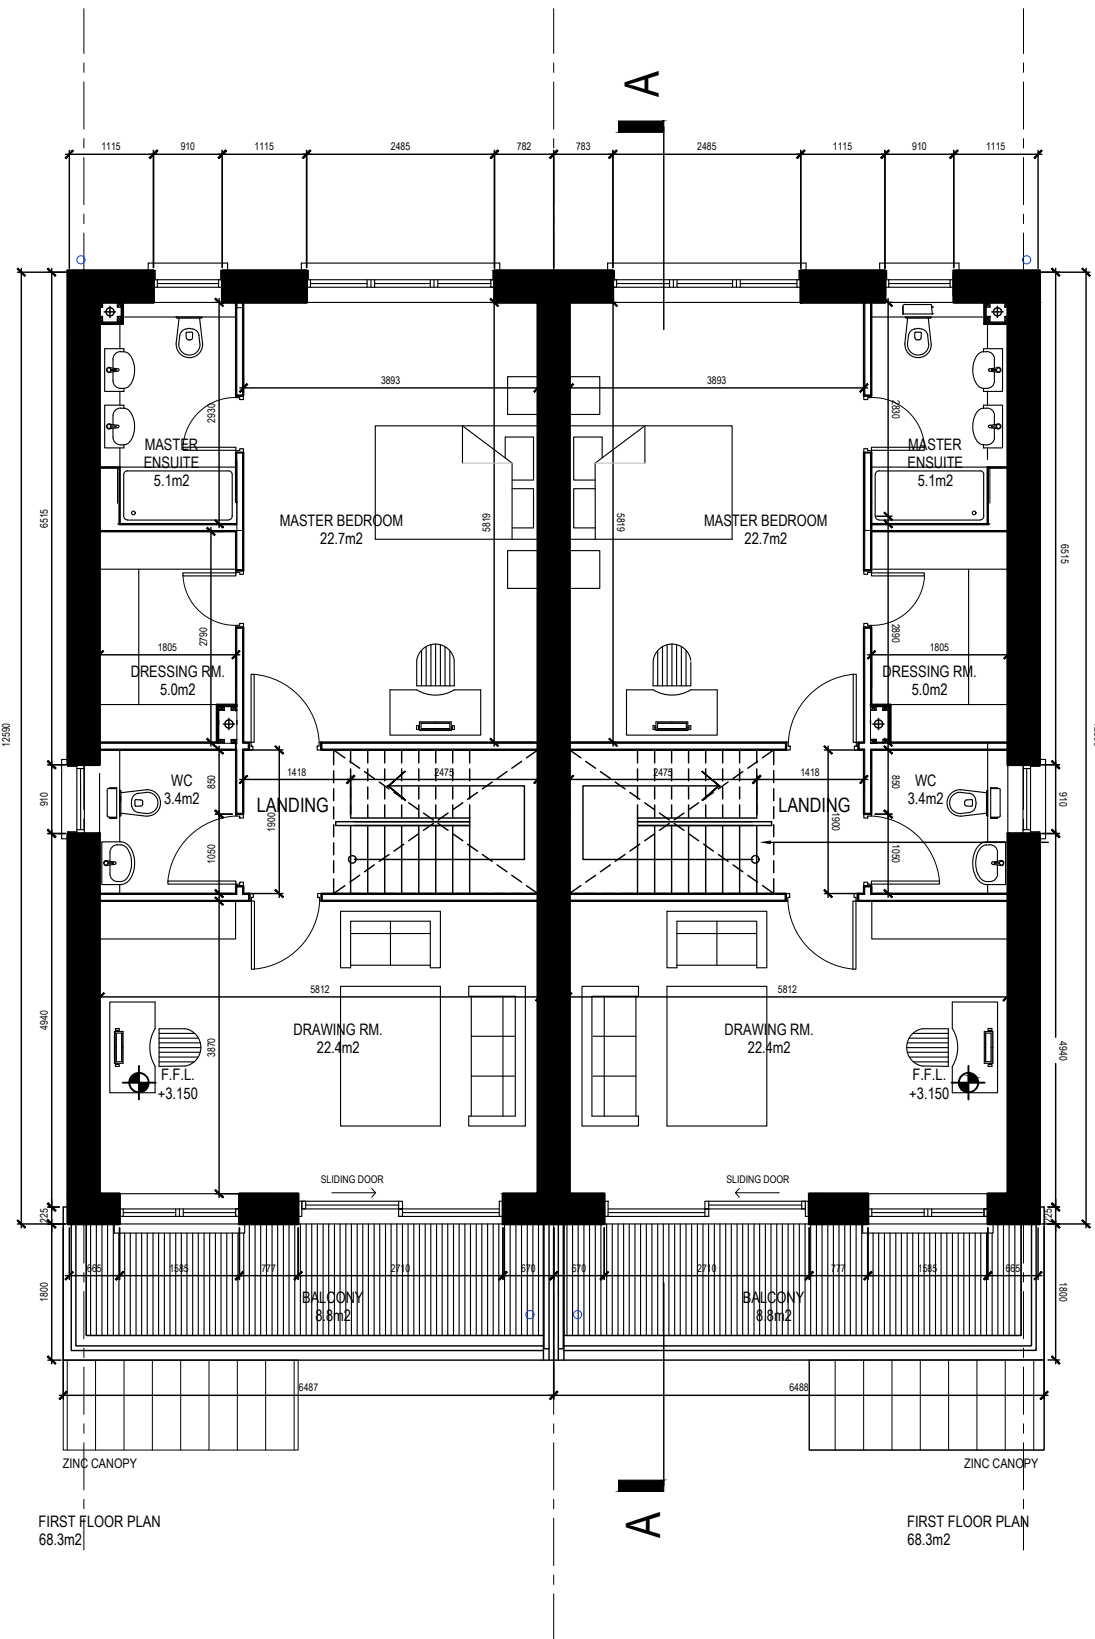

FIRST FLOOR PLAN

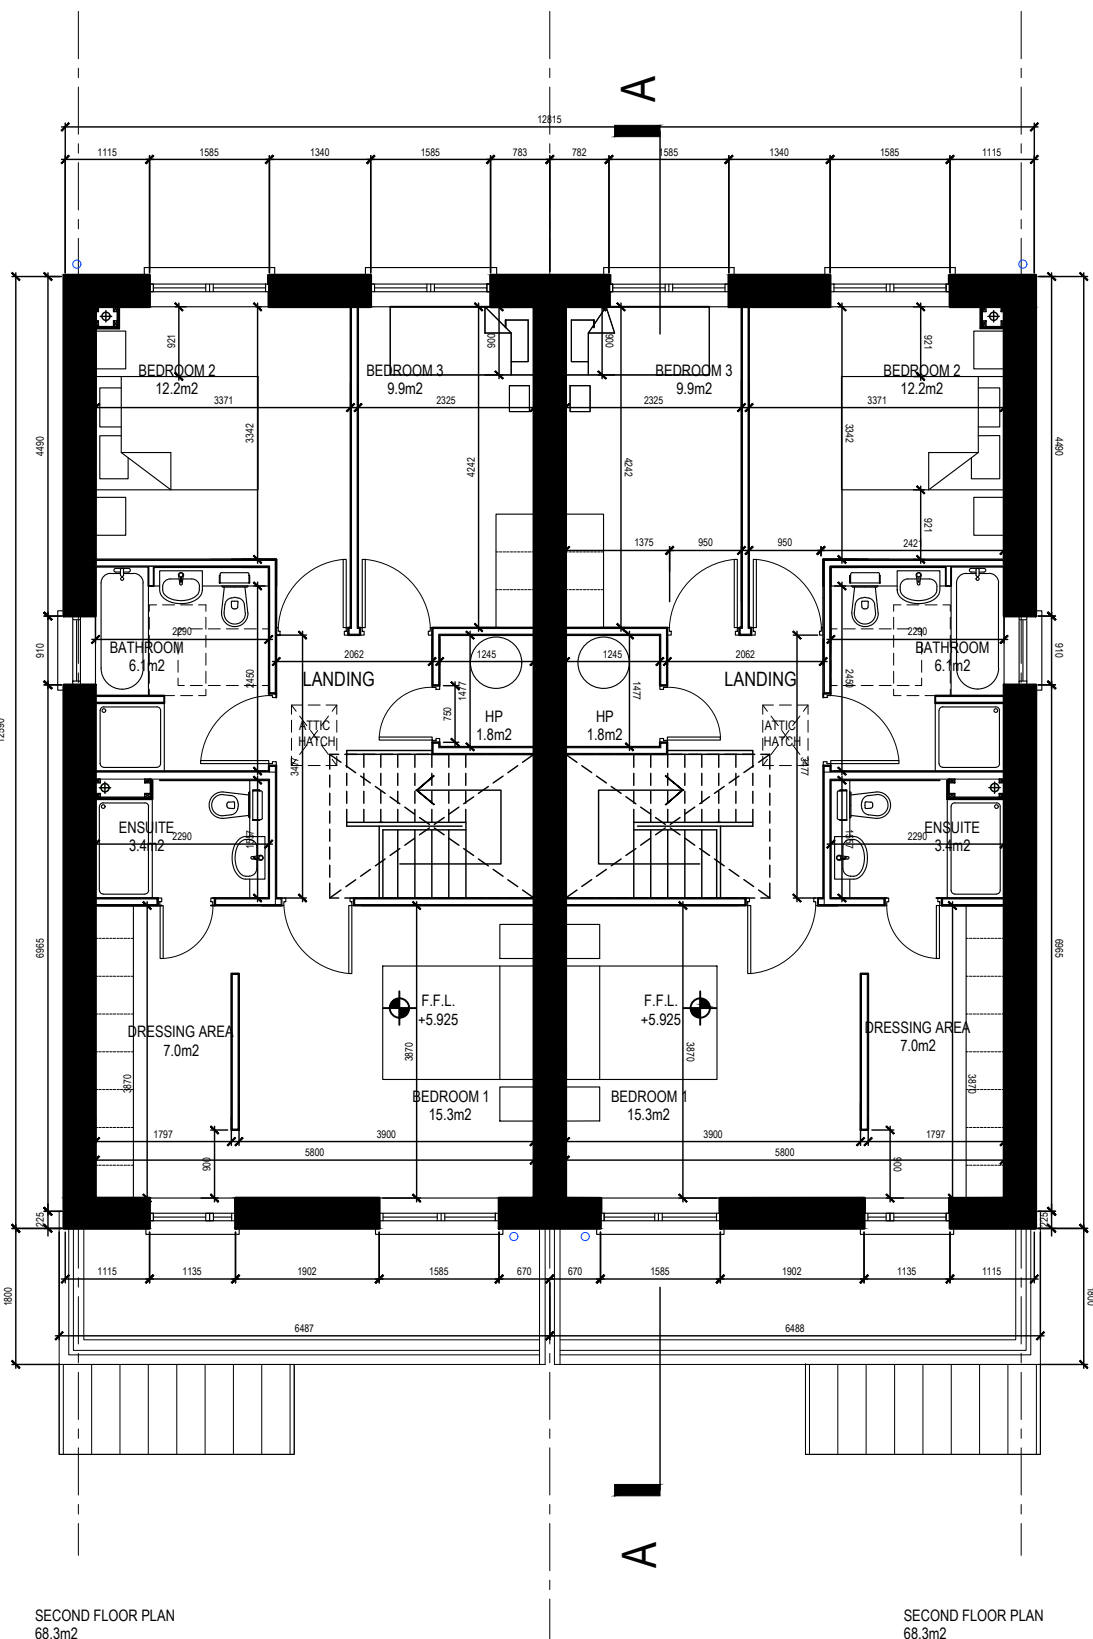


SECOND FLOOR PLAN




FRONT ELEVATION




REAR ELEVATION

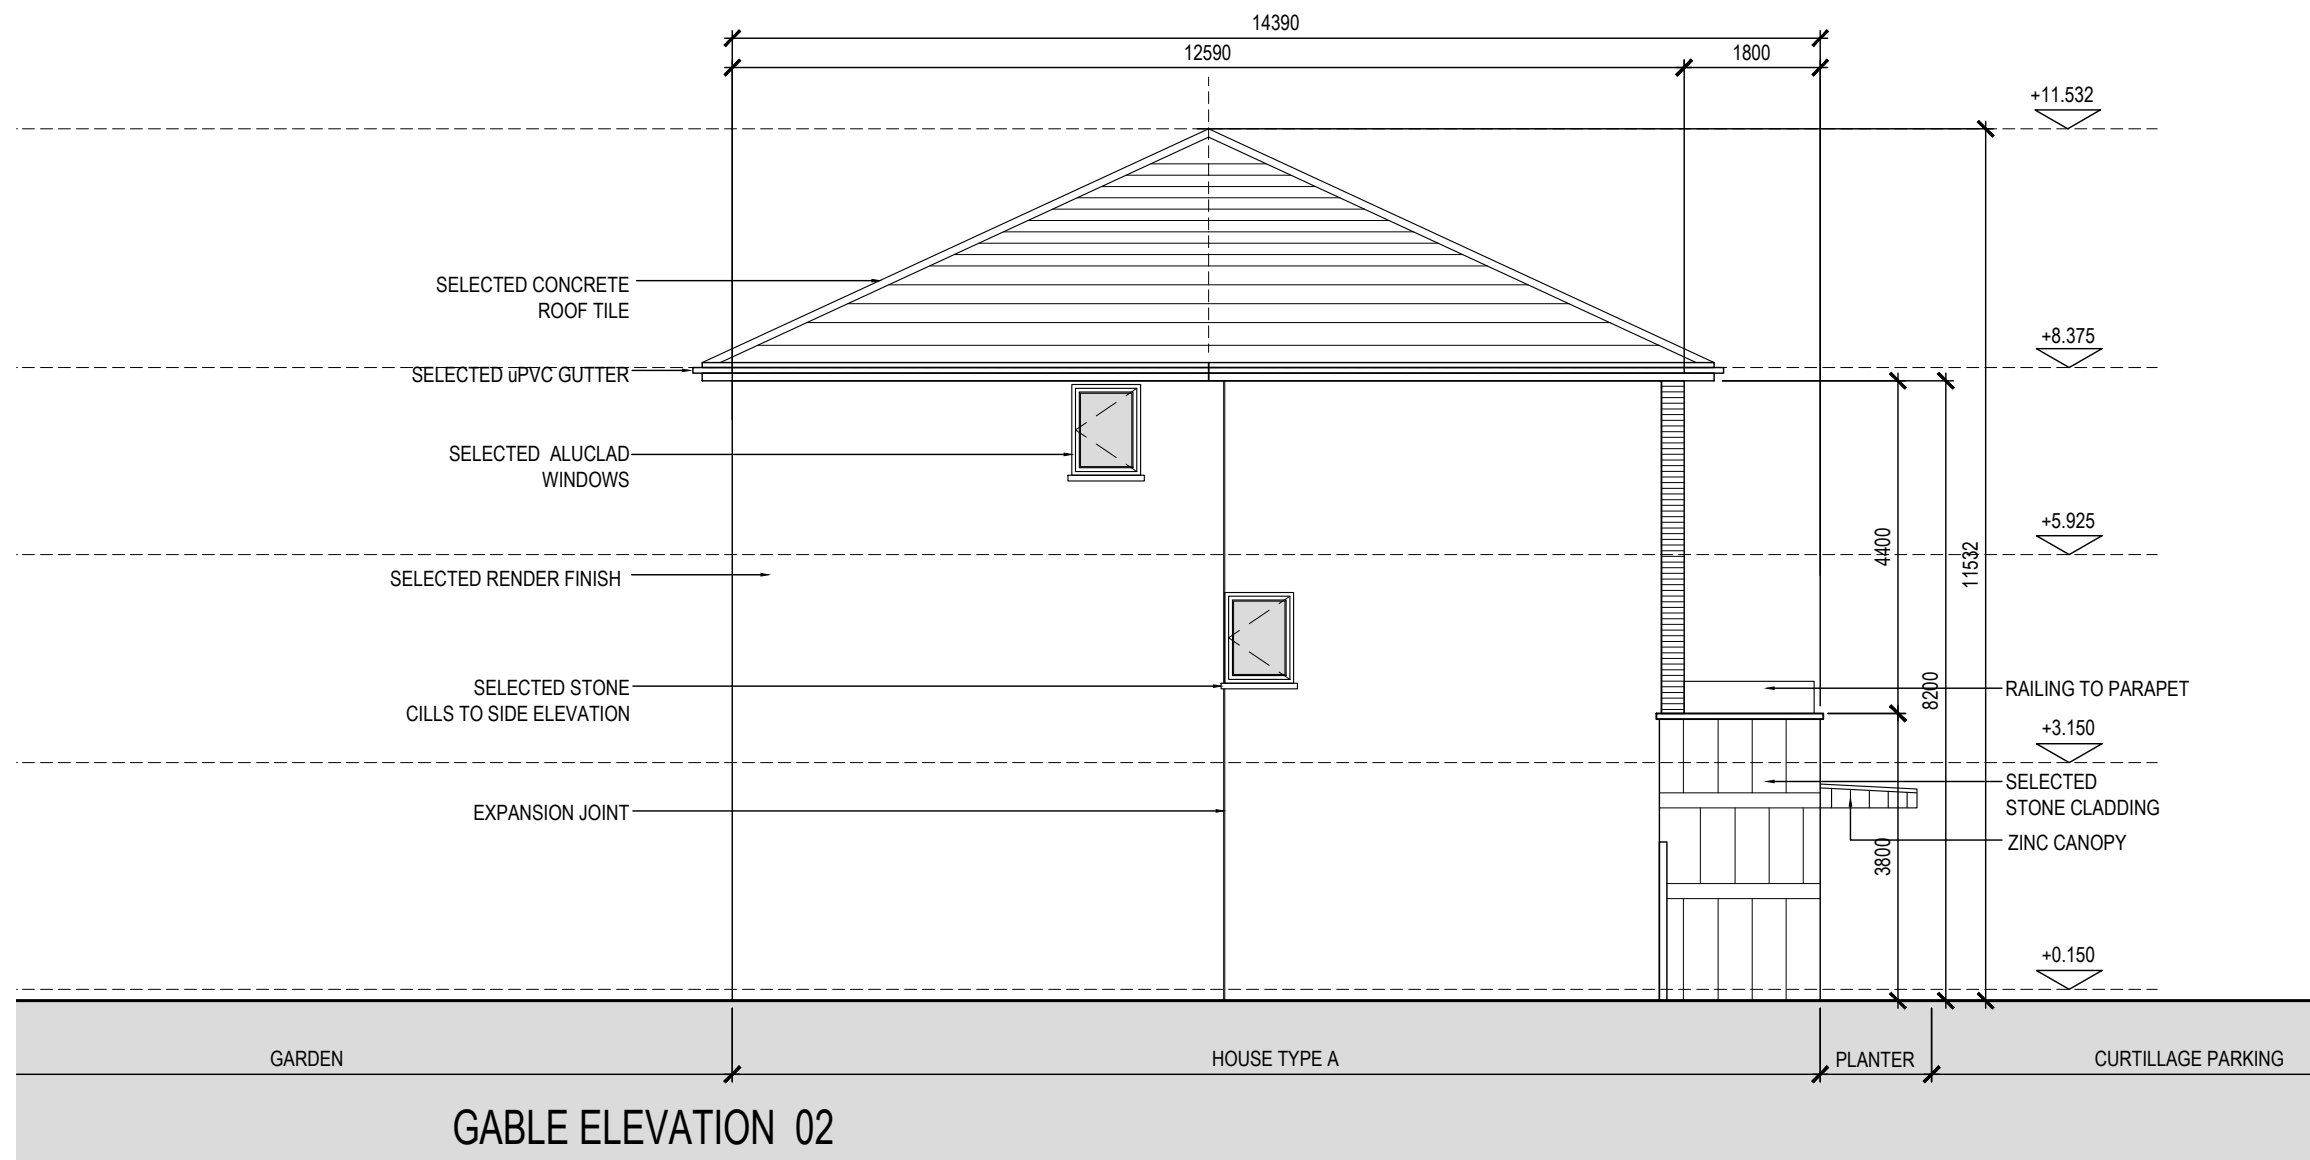

GABLE ELEVATION 02

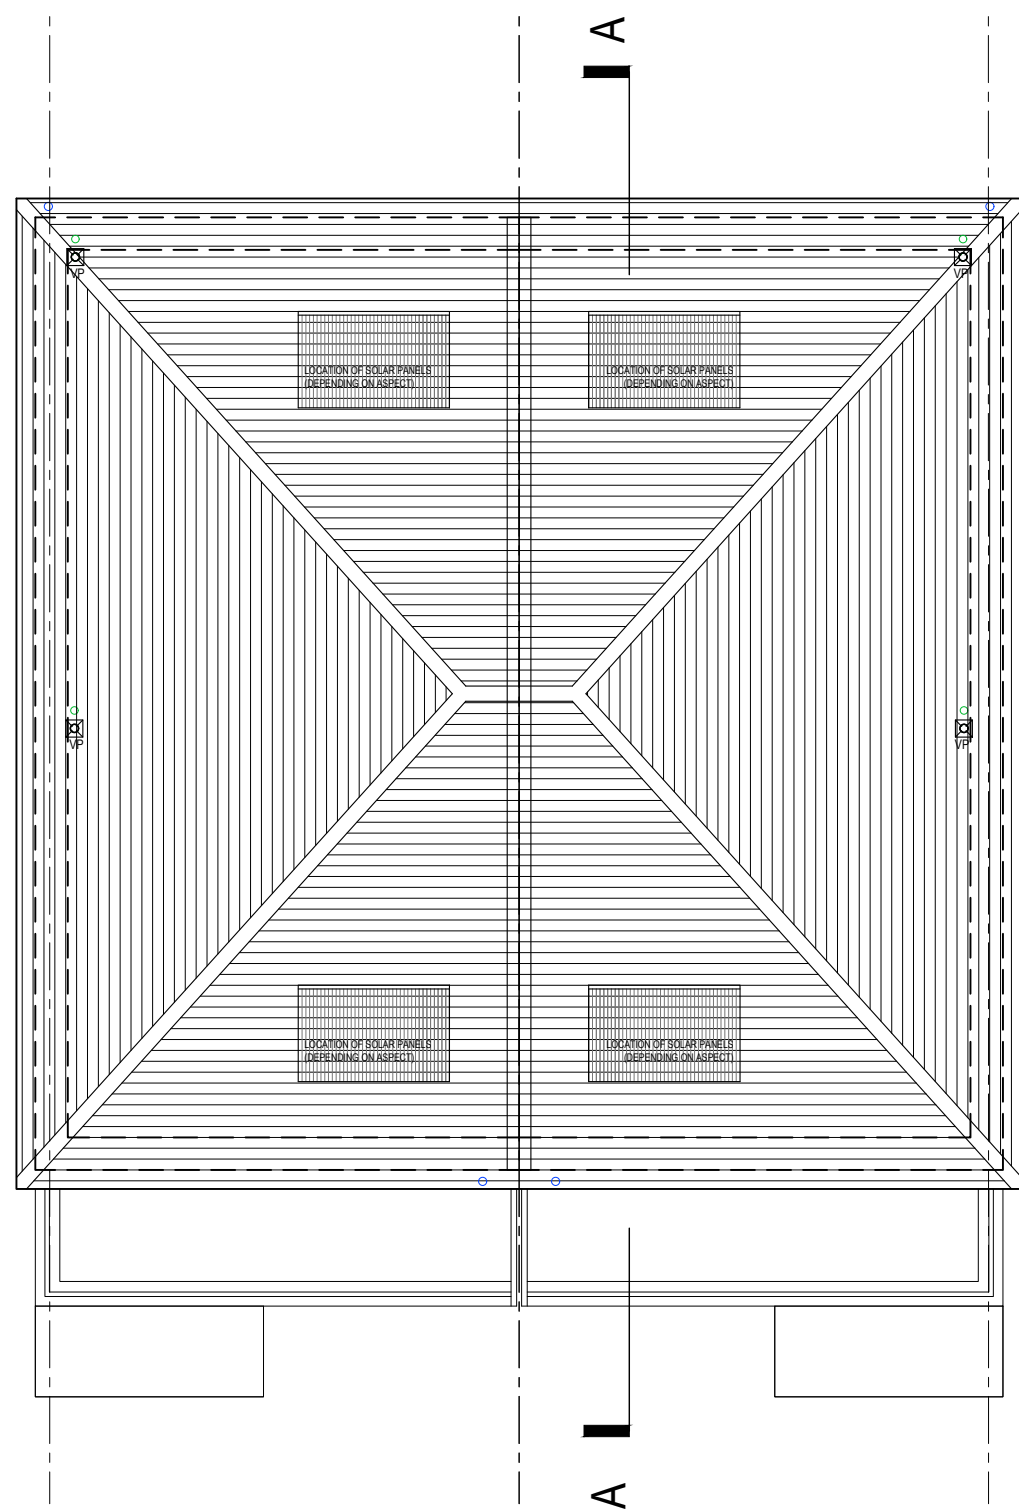


ROOF PLAN

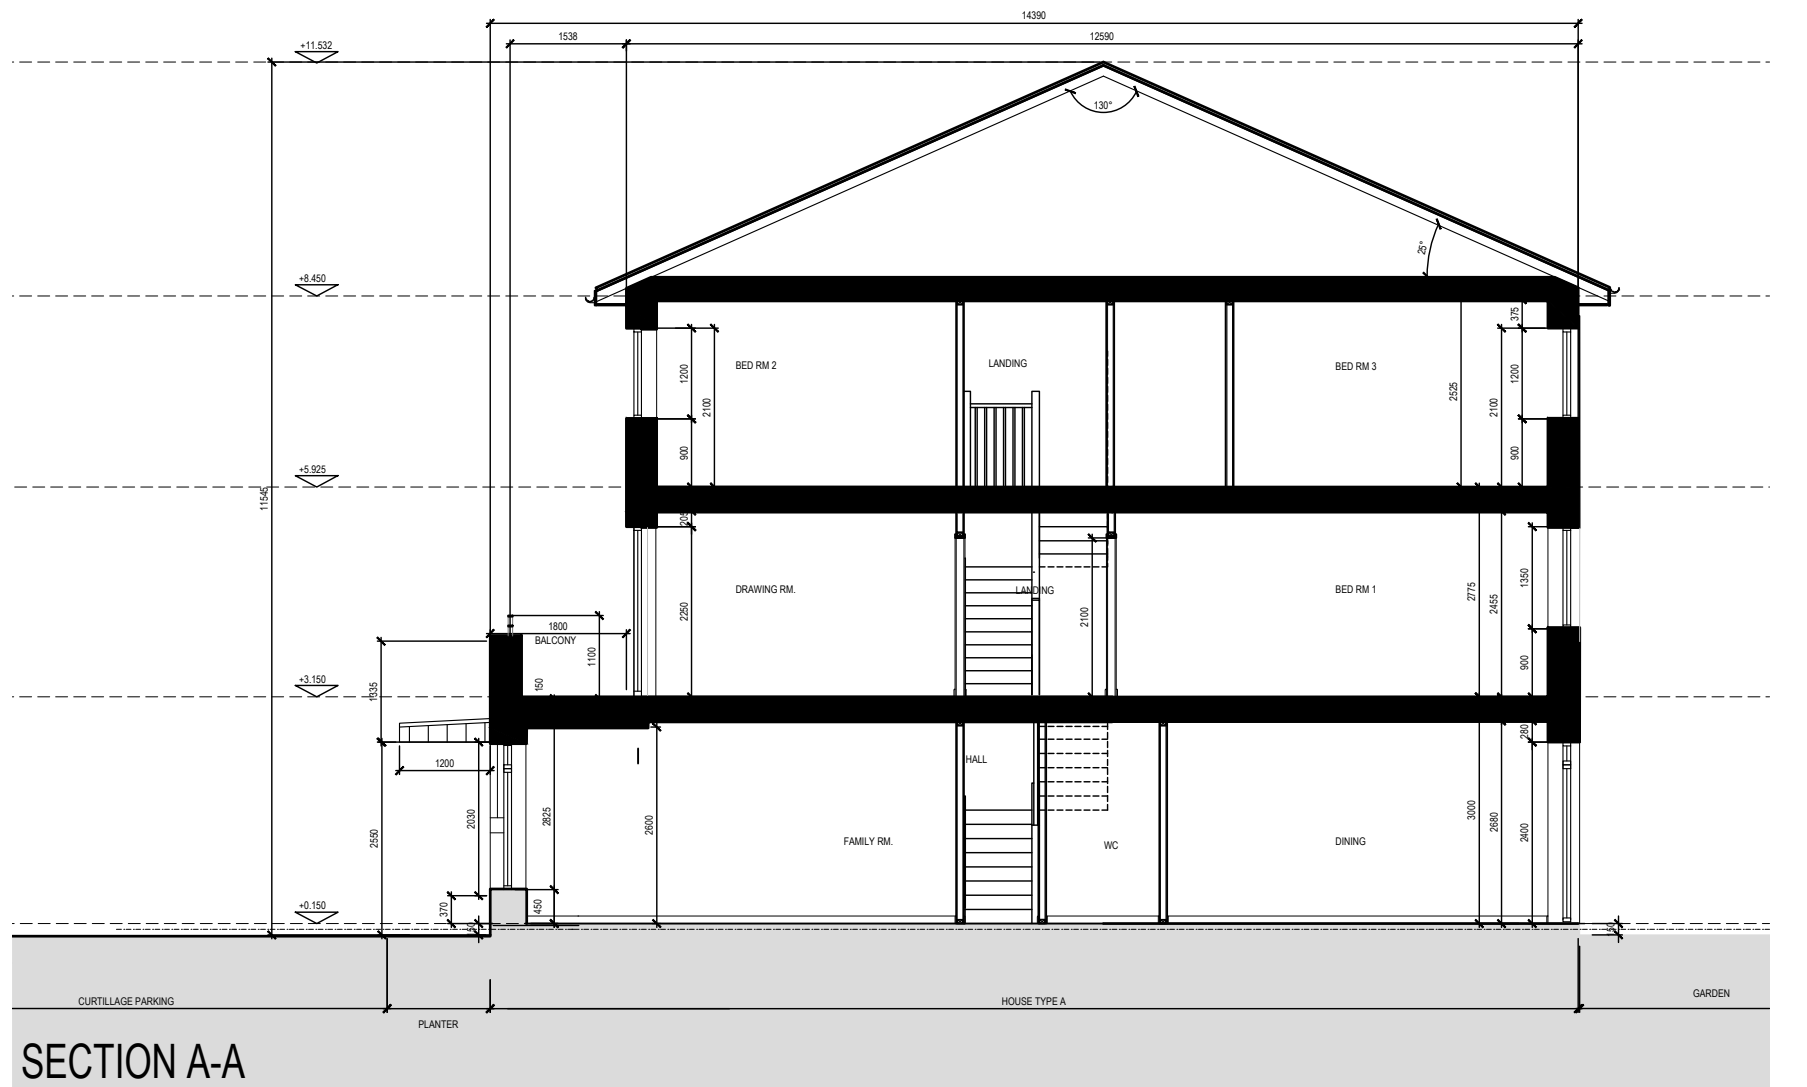

SECTION A-A

HOUSE TYPE A_AS PROPOSED

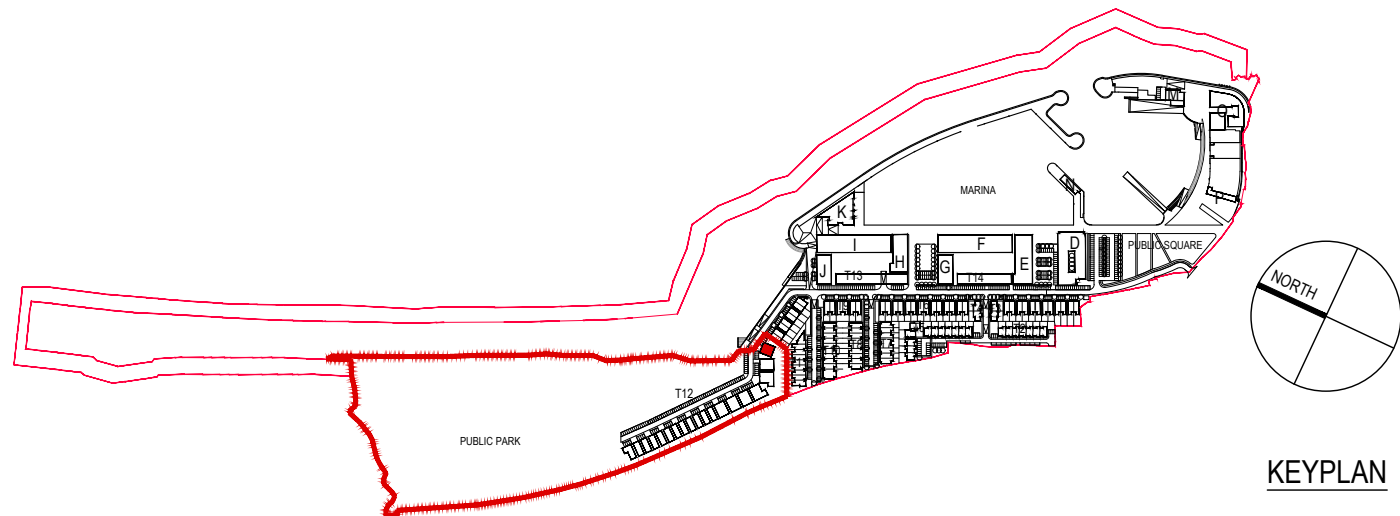

KEYPLAN

Revision Description	Date	Rev. No.	Issued by
Part 8 Submission	24.11.2017	-	SK
Part 8 Submission	08.12.2017	A	SK
Part 8 Submission	11.12.2017	B	SK
Part 8 Submission	06.04.2018	B	SK

mahony pike

architecture | urban design
Dublin
The Chapel
Mount St. Anne's
Milltown, Dublin 6
D06 XN52 Ireland
Cork
26 South Mall
Cork City
Co. Cork
T12 R2RV Ireland

Project No.: 0509
Project Lead: MH
Drawn By: SK
Model No.: PP_HT_A
Purpose: PLANNING
Scale @ A1: varies
Date Printed: JUNE 2017
Current Rev.: B

Project: MARINA VILLAGE AT GREYSTONES HARBOUR
Location: GREYSTONES HARBOUR, CO. WICKLOW
Client: WICKLOW CO. CO.

Drawing Title: HOUSE TYPE A_AS PROPOSED
Drawing No.: 0509_PP_HT_A

Figured dimensions only to be used. This drawing is copyright of O'Mahony Pike Architects Ltd. All information is shared as per approved use in accordance with BS1192(2007) + A2(2016), Table 5; Standard Codes for Suitability of Models and Documents. If 'Information Approval Check' is empty, this information has been shared at S0 - WIP.

Submittal - Checked By - Date