




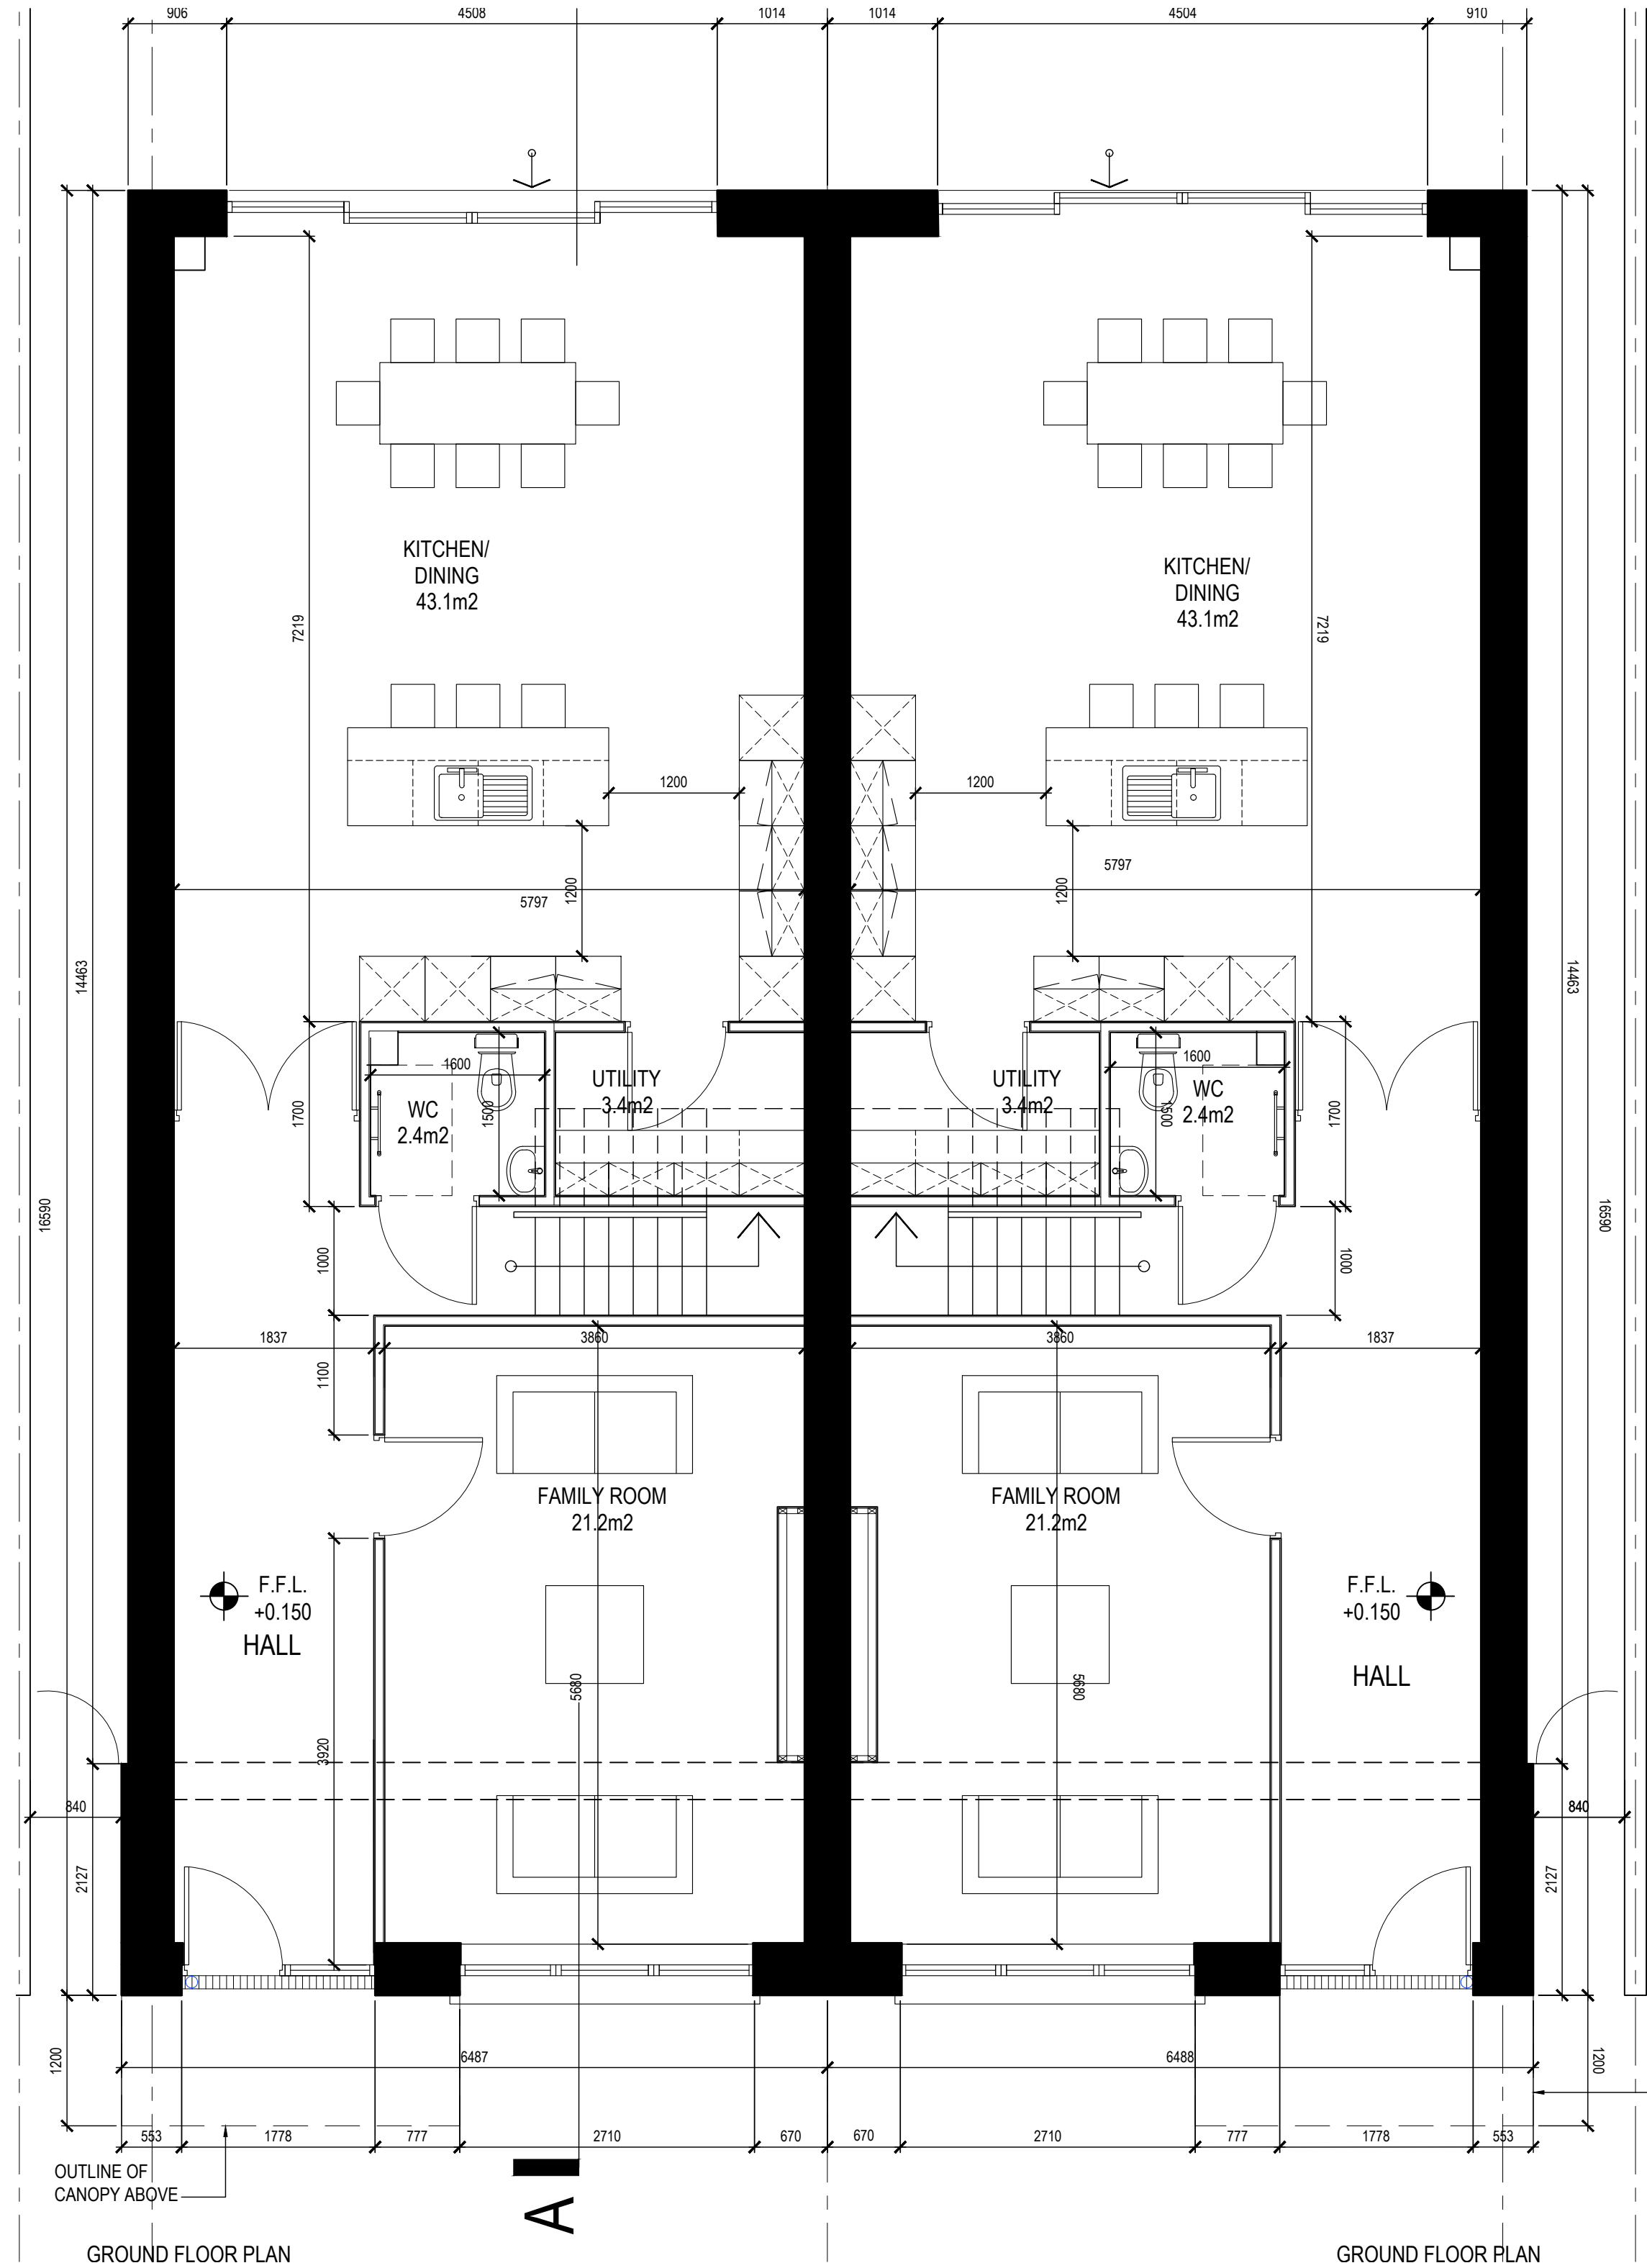


GROUND FLOOR PLAN

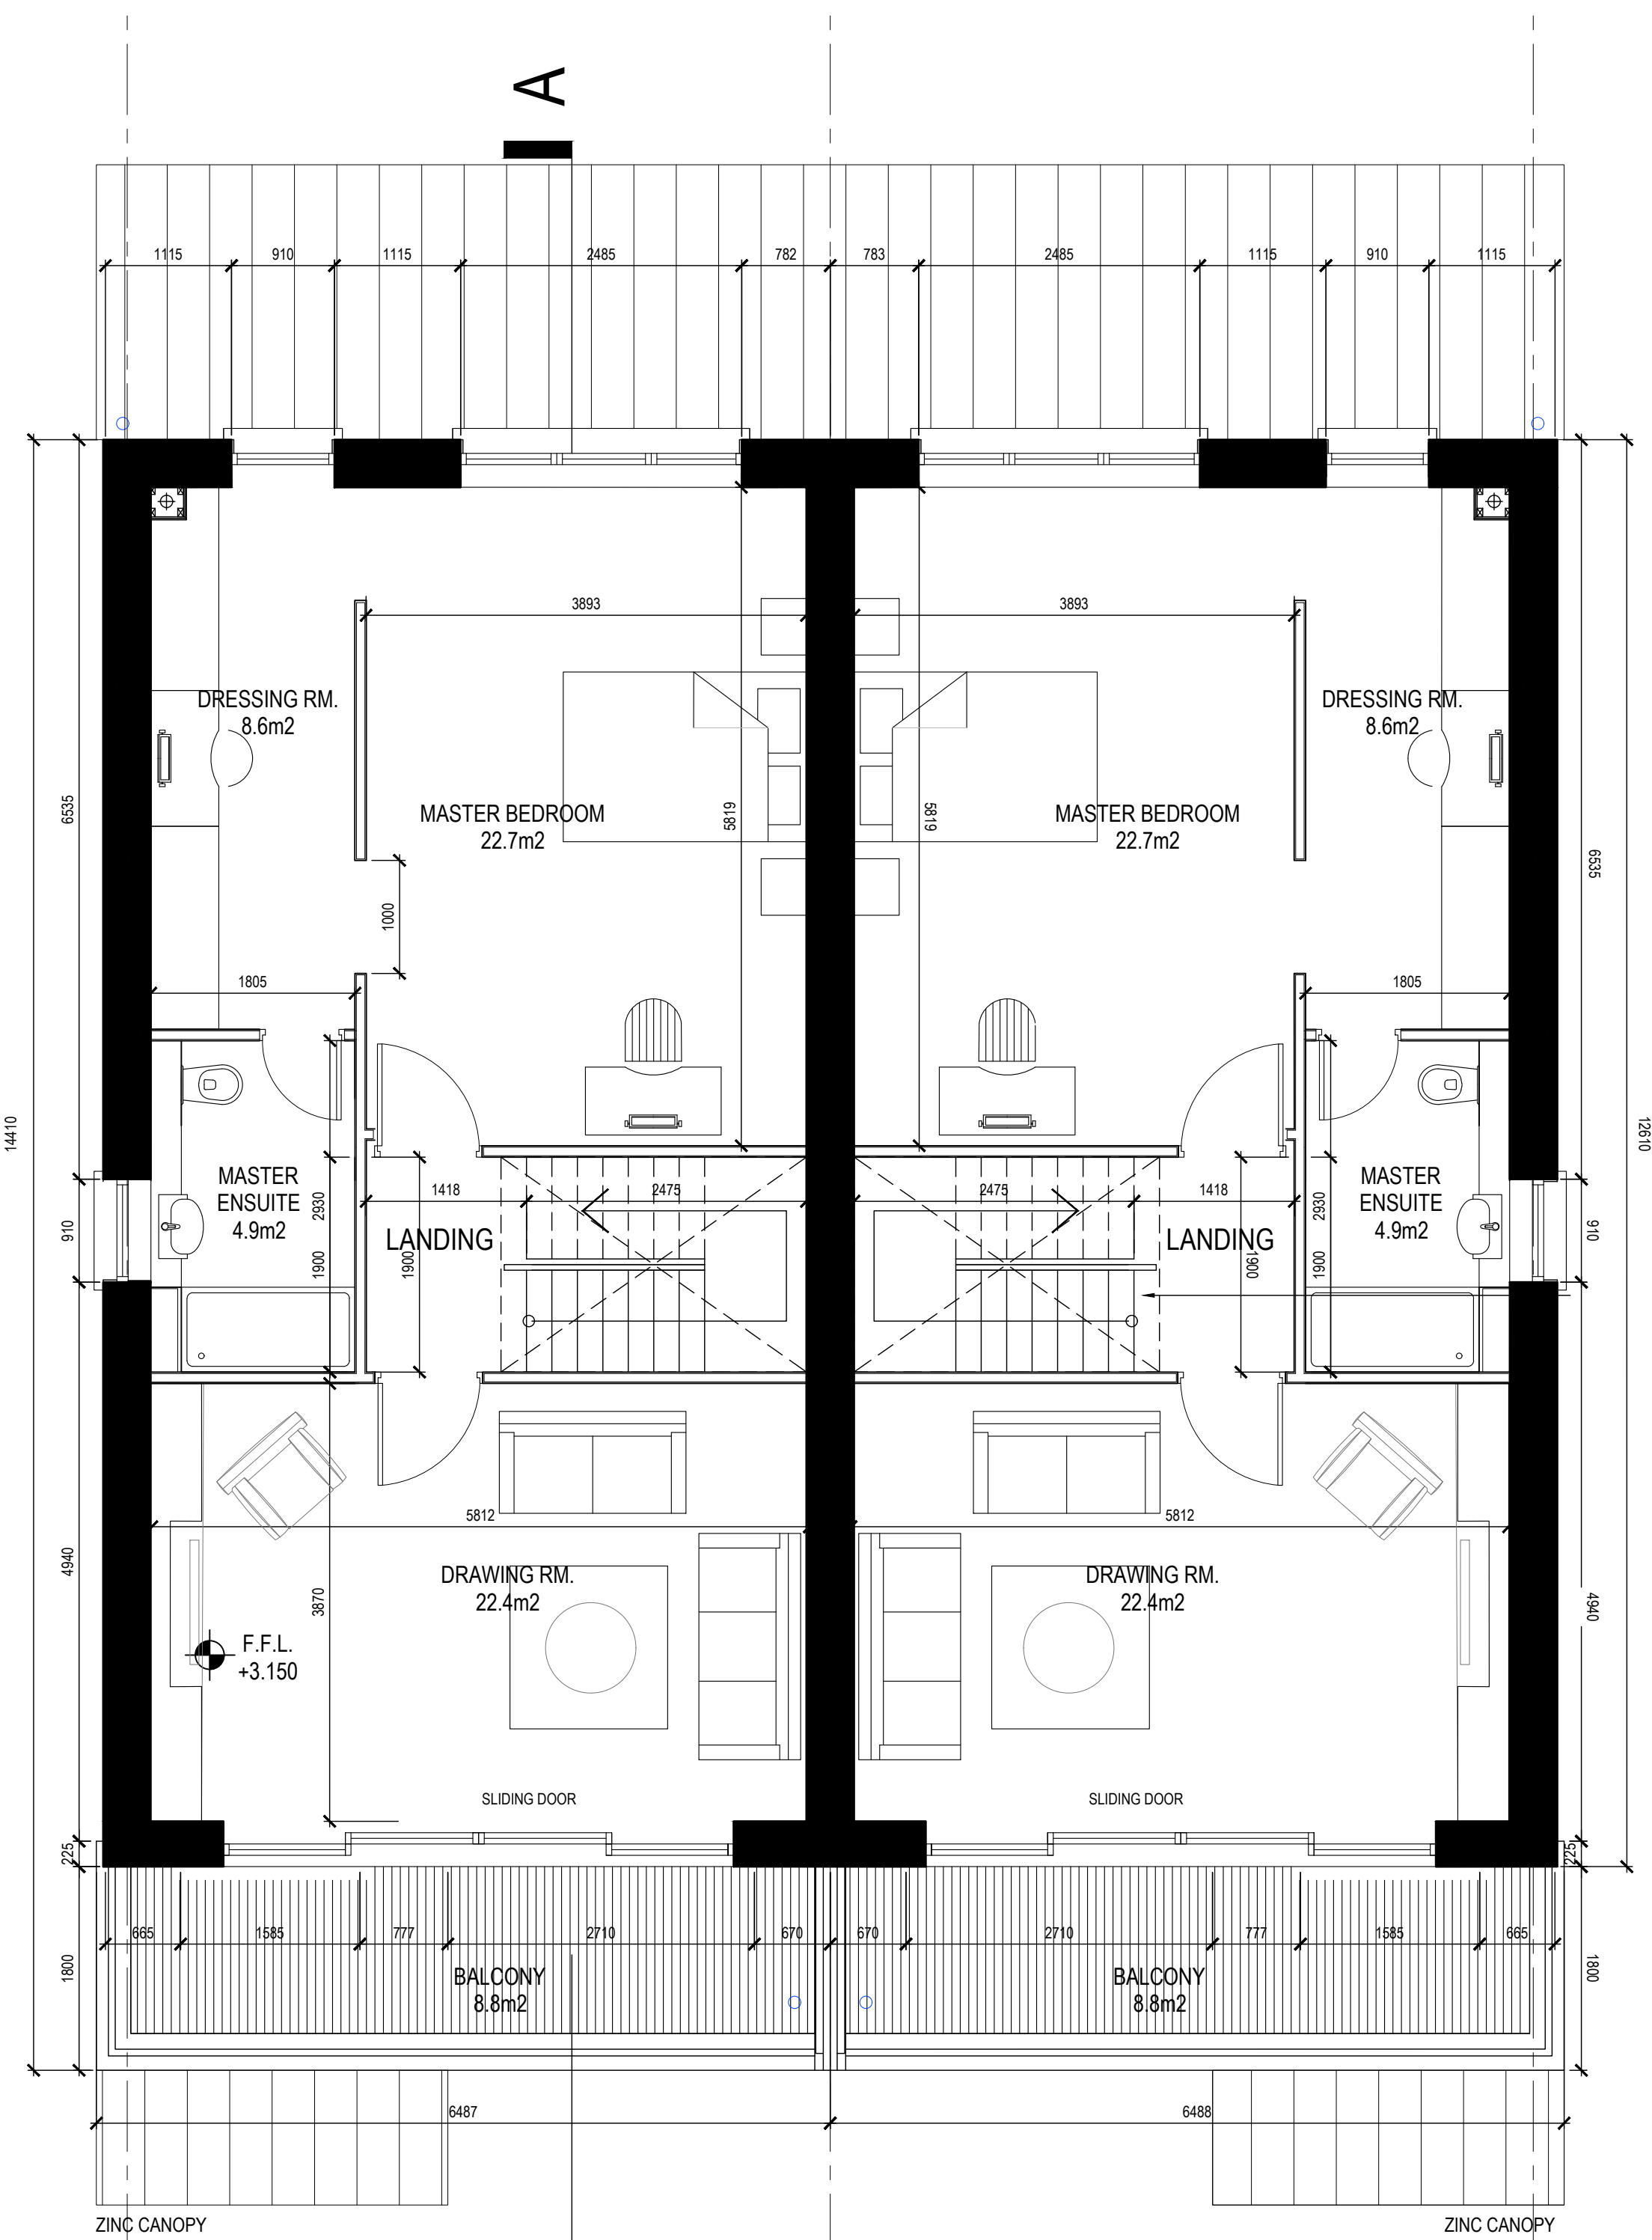

FIRST FLOOR PLAN

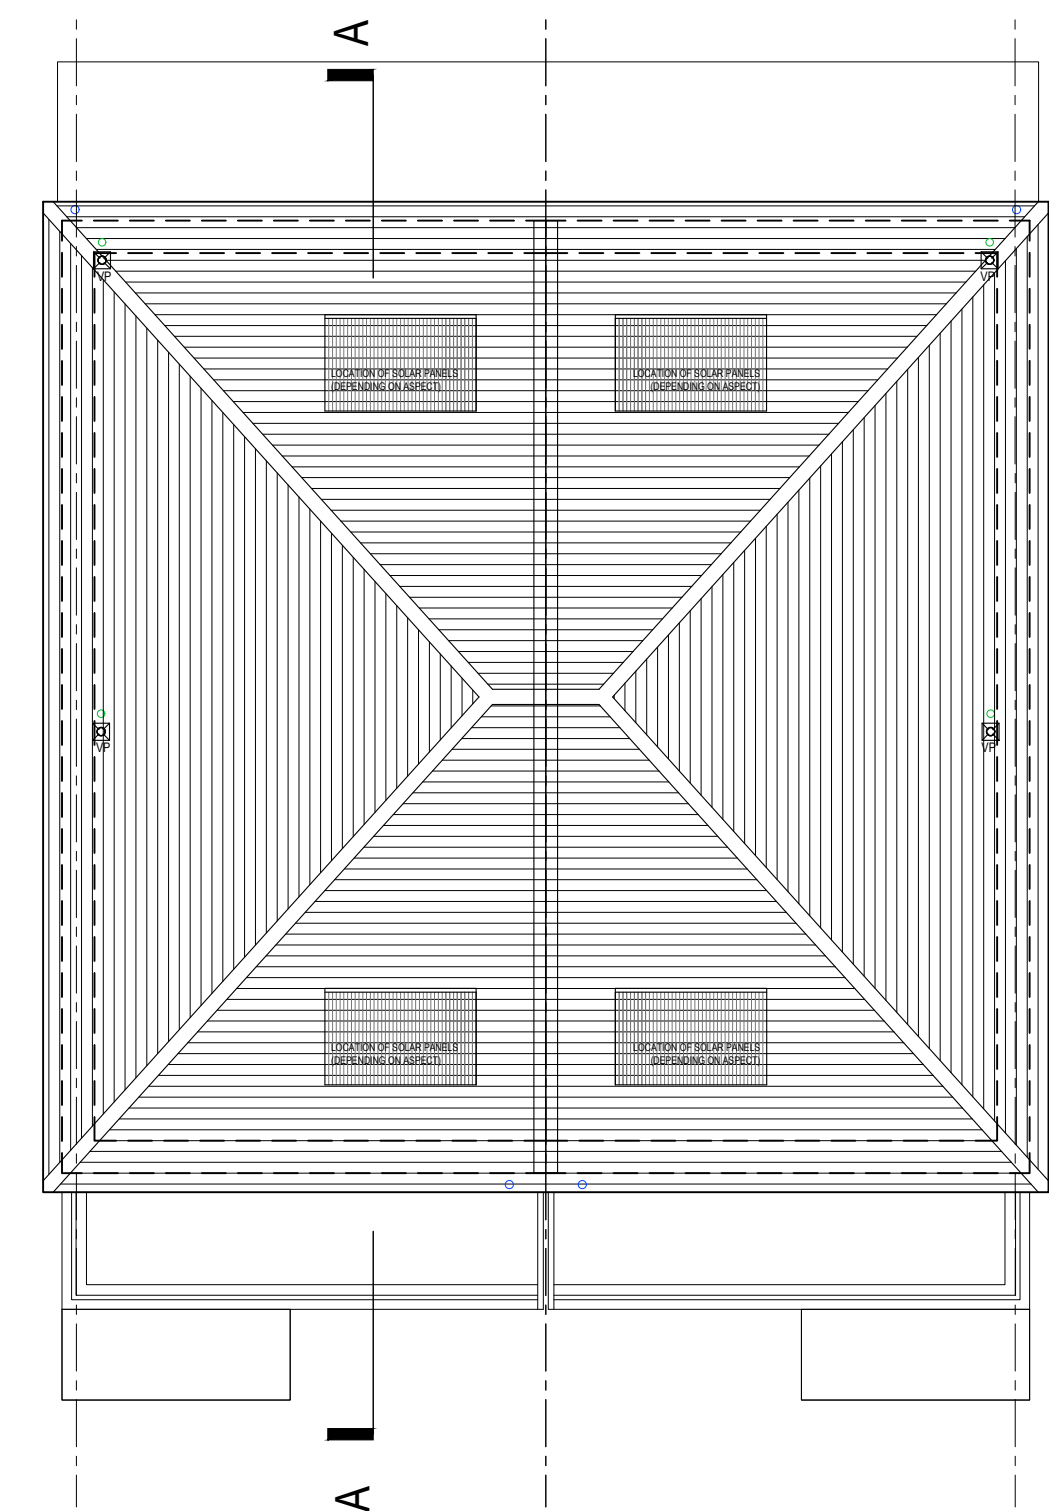


ROOF PLAN

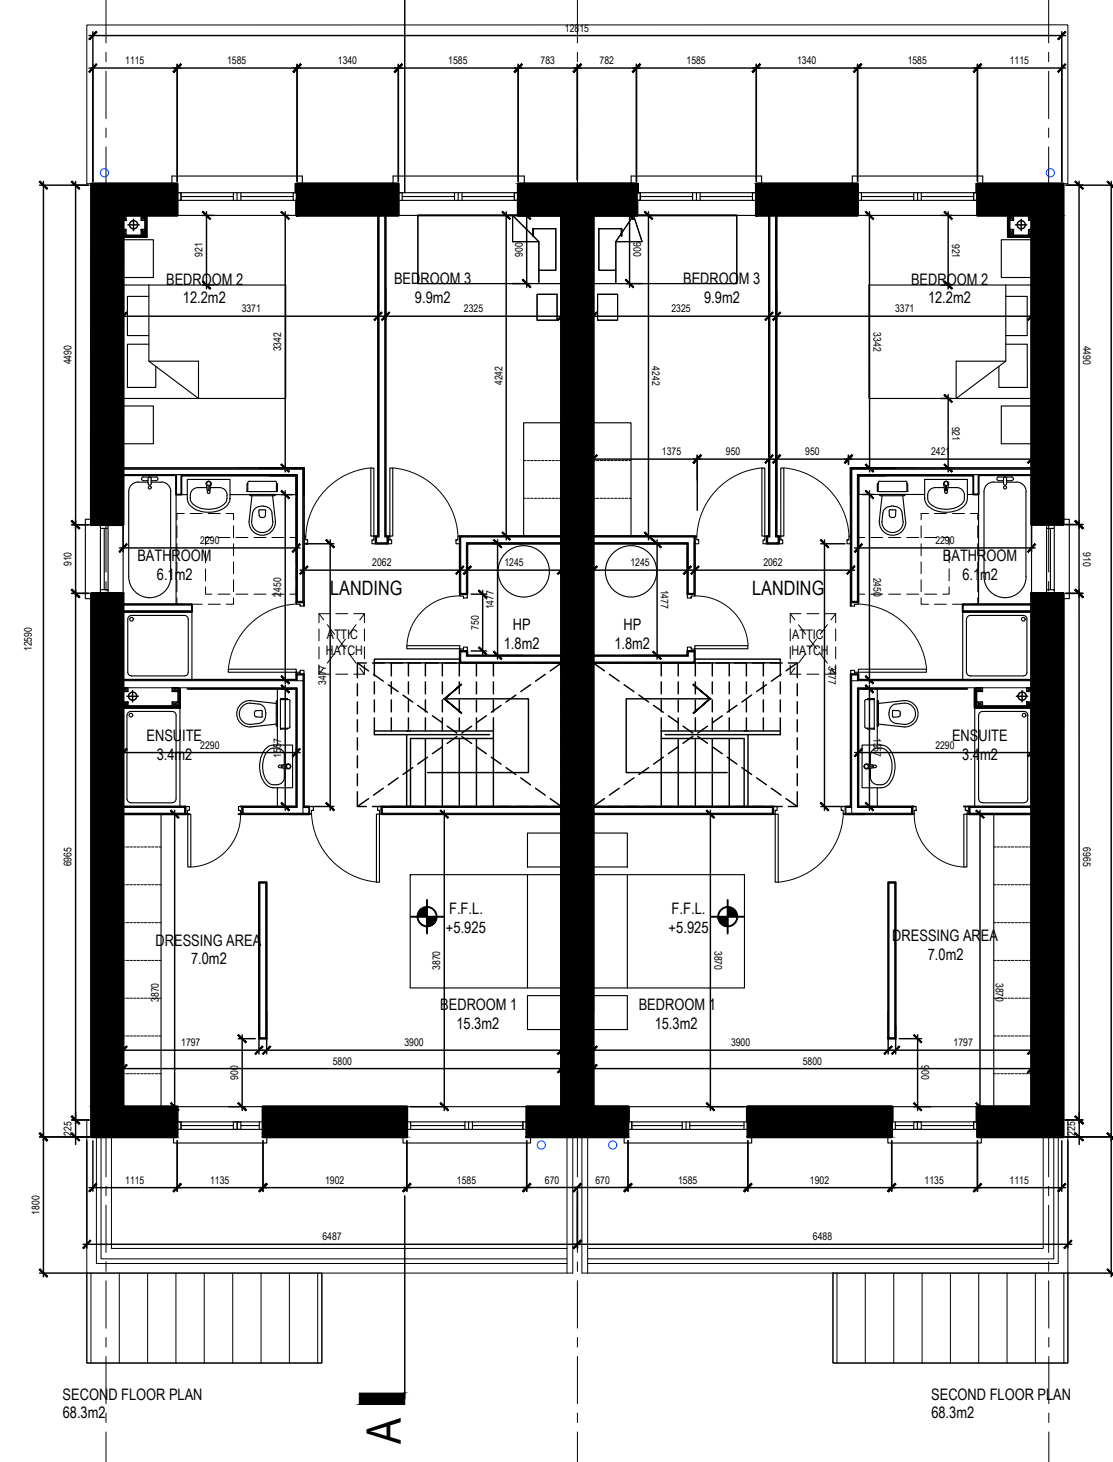

SECOND FLOOR PLAN

HOUSE TYPE A1_AS PROPOSED

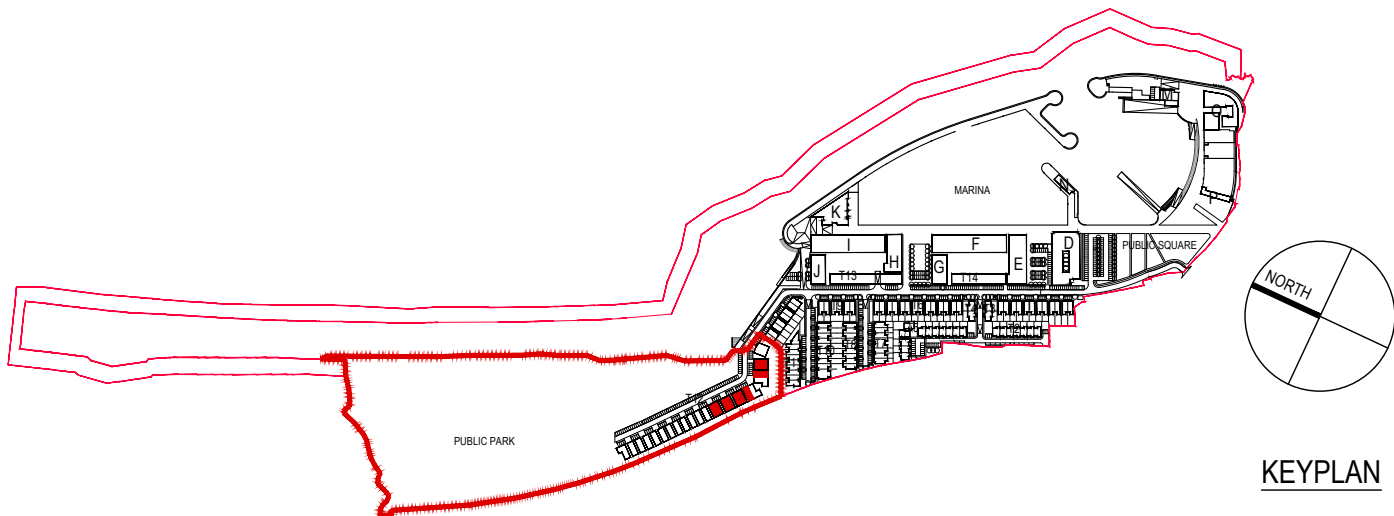

KEYPLAN

Revision Description	Date	Rev. No.	Issued by
Part 8 Submission	24.11.2017	-	SK
Part 8 Submission	05.12.2017	A	SK
Part 8 Submission	08.12.2017	B	SK
Part 8 Submission	11.12.2017	C	SK
Part 8 Submission	06.04.2018	C	SK

Figured dimensions only to be used. This drawing is copyright of O'Mahony Pike Architects Ltd. All information is shared as per approved use in accordance with BS1192(2007) + A2(2016), Table 5; Standard Codes for Suitability of Models and Documents. If 'Information Approval Check' is empty, this information has been shared at S0 - WIP.

o'mahony pike

architecture|urban design
email: info@omahonypike.com
tel: +353 1 202 7400
fax: +353 1 283 0822
www.omahonypike.com

Dublin
The Chapel
Mount St. Anne's
Milltown, Dublin 6
D06 XN52 Ireland

Cork
26 South Mall
Cork City
Co. Cork
T12 R2RV Ireland

Project No.: 0509

Project Lead: MH

Drawn By: SK

Model No.: PP_HT_A1

Purpose: PLANNING

Scale @ A1: varies

Date Printed: JUNE 2017

Current Rev.: C

Project: MARINA VILLAGE AT GREYSTONES HARBOUR
Location: GREYSTONES HARBOUR, CO. WICKLOW
Client: WICKLOW CO. CO.

Drawing Title: HOUSE TYPE A1_AS PROPOSED

Drawing No.: 0509_PP_HT_A1

Submittal - Checked By - Date