





FRONT ELEVATION

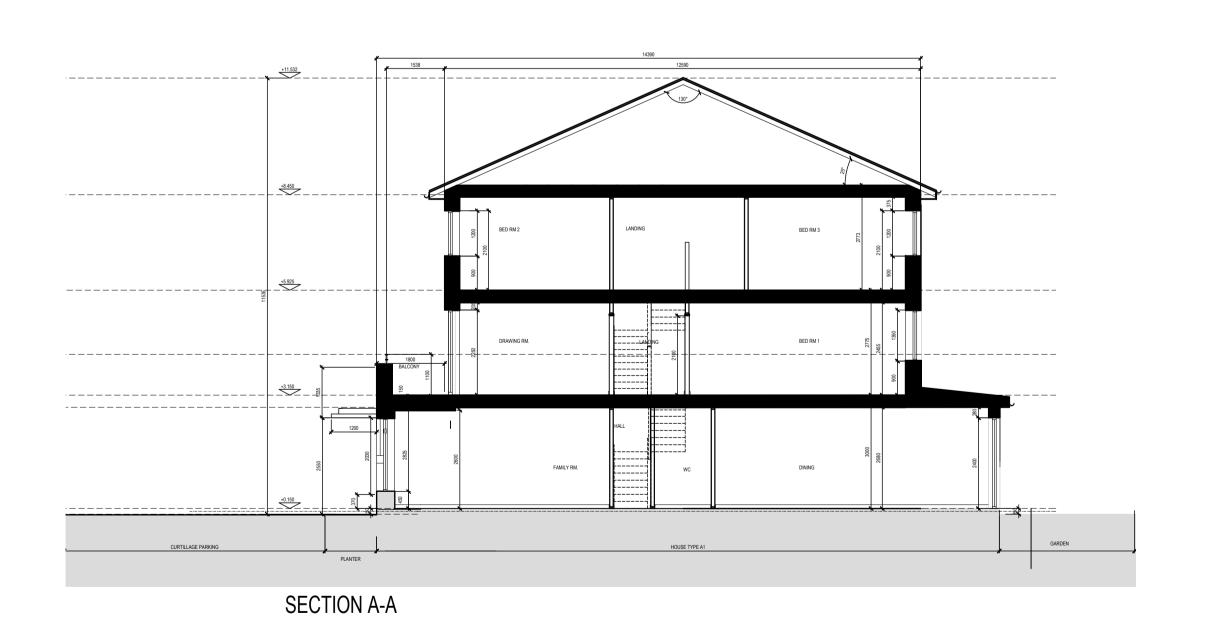


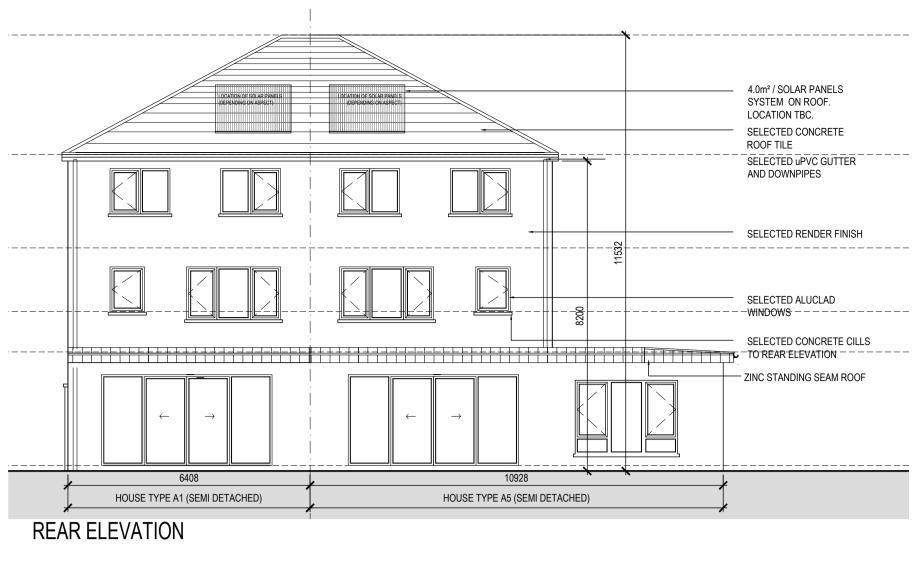

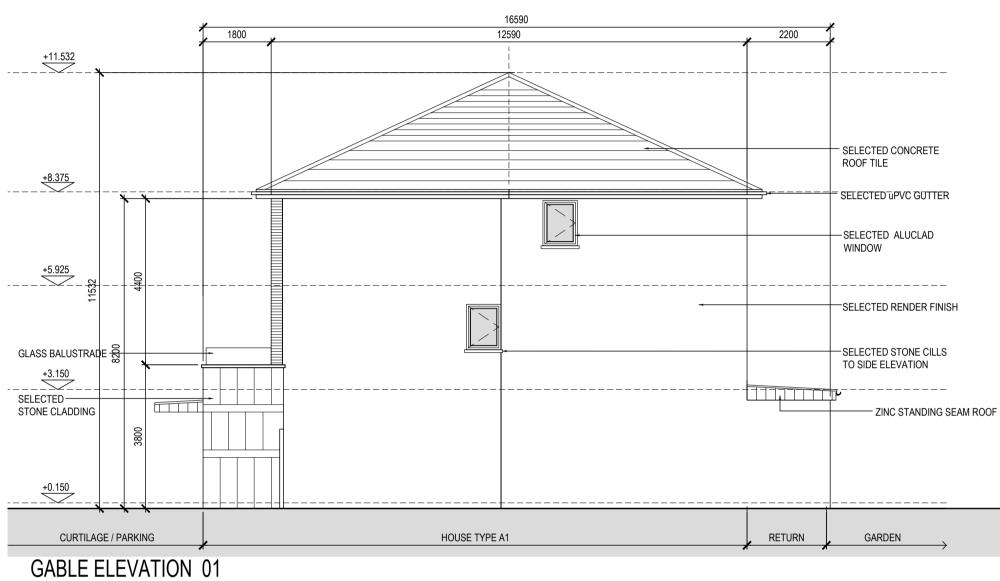

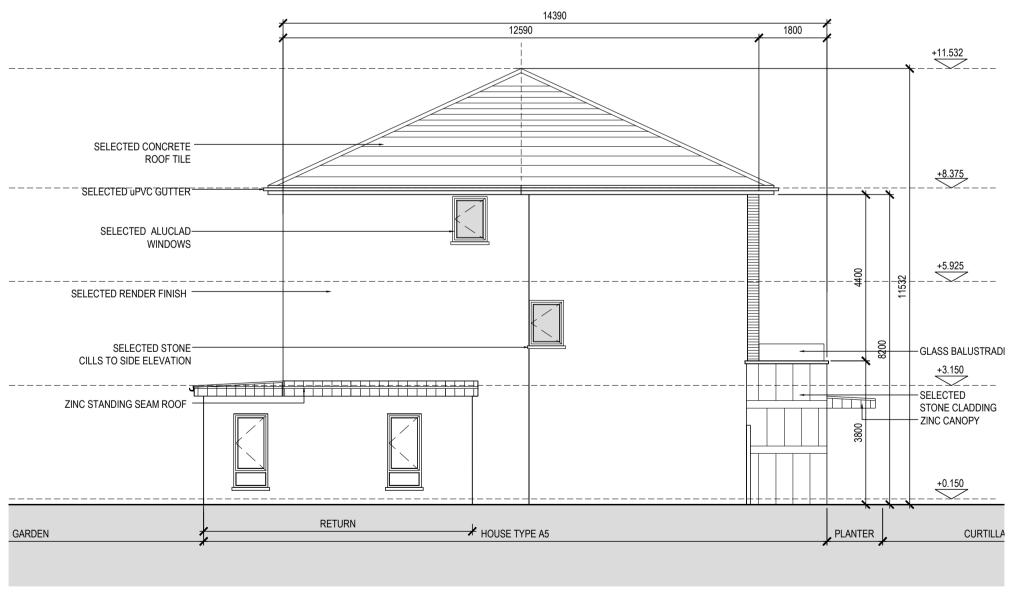

GABLE ELEVATION 02

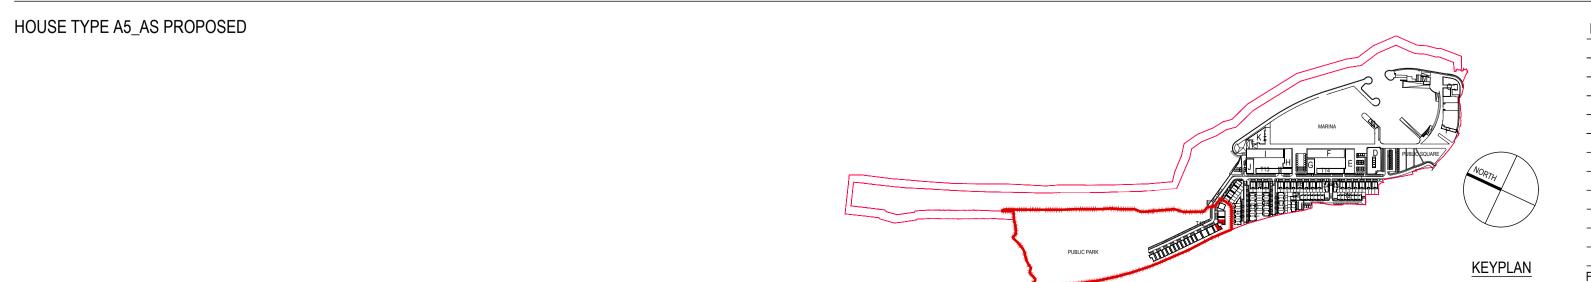

Revision Description	Date	Rev. No.	Issued by
Part 8 Submission	24.11.2017	-	SK
Part 8 Submission	05.12.2017	Α	SK
Part 8 Submission	08.12.2017	В	SK
Part 8 Submission	11.12.2017	С	SK
Part 8 Submission	06.04.2018	D	SK
Figured dimensions only to be used. This drawing is copyright of O'Mah	nony Pike Architects Ltd. All information is shared as per		
approved use in accordance with BS1192(2007) + A2(2016), Table 5; S	•		

o mahony pike			Project No.:	0509	Scale @ A1:	varies			
			Project Lead:	MH	Date Printed:	JUNE 2017			
architecture urb	-	Dublin	Cork	Drawn By:	SK	Current Rev.:	D		
email: info@omahonypike tel: +353 1 202 7400	e.com	The Chapel Mount St. Anne's	26 South Mall Cork City	Model No.:	PP_HT_A5				
fax: +353 1 283 0822 www.omahonypike.com		Milltown, Dublin 6 D06 XN52 Ireland	Co. Cork T12 R2RV Ireland	Purpose:	PLANNING				
Project:	MARINA VILLAGE AT GREYSTONES HARBOUR								
Location:	GREYSTONES HARBOUR, CO. WICKLOW								
Client:	WICKLOV	W CO. CO.							
Drawing Title:	HOUSE T	YPE A5_AS P	ROPOSED						
Drawing No.:	0509_PP_	_HT_A5 (2)					Suitability - Checked By - Date		