

REFER TO IS DESIGN DRAWINGS FOR LANDSCAPE INFORMATION


TERRACE 12

TERRACE 17

GROUND FLOOR SITE LAYOUT_T12 AS PROPOSED

IMPORTANT NOTES:
 ALL WORK TO BE CARRIED OUT IN ACCORDANCE WITH THE CURRENT BUILDING REGULATIONS
 ALL DIMENSIONS TO BE CHECKED ON SITE BEFORE WORK IS CARRIED OUT
 FIGURED DIMENSIONS ONLY TO BE TAKEN FROM THIS DRAWING.
 ALL CONSULTANTS ARE TO BE NOTIFIED OF ANY DISCREPANCIES.
 THIS DRAWING TO BE READ IN CONJUNCTION WITH THE RELEVANT STRUCTURAL ENGINEERS OR M&E ENGINEERS DWGS. & SPECIFICATION

REFER TO IS DESIGN DRAWINGS FOR LANDSCAPE INFORMATION

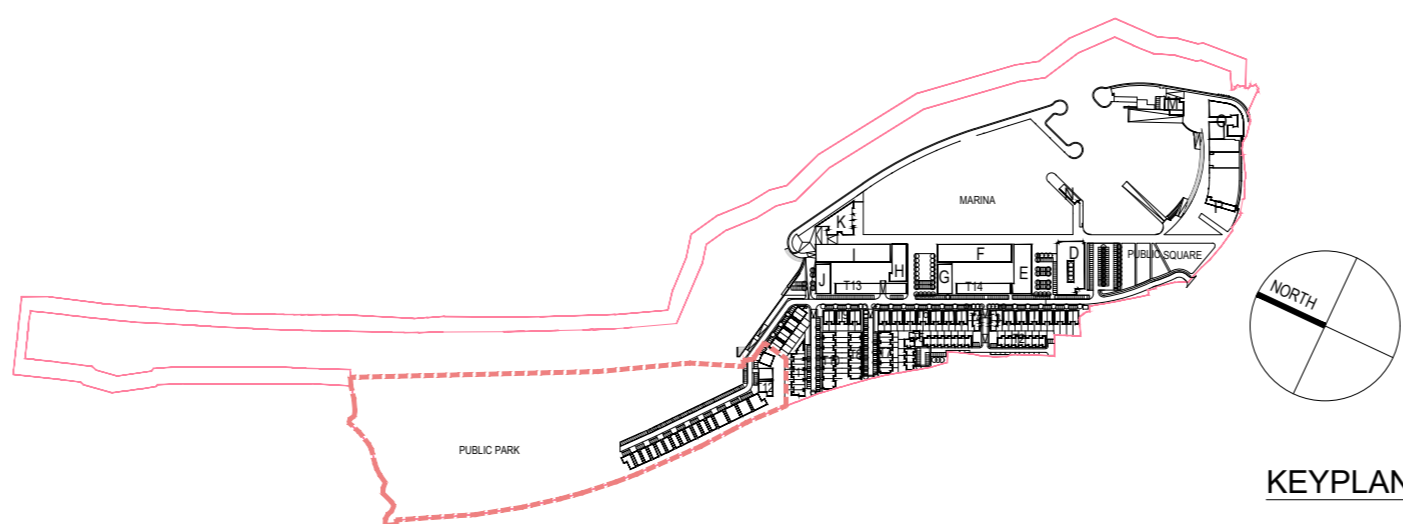

Revision Description	Date	Rev. No.	Issued by
Part 8 Submission	24.11.2017	A	SK
Part 8 Submission	29.11.2017	A	SK
Part 8 Submission	30.11.2017	B	SK
Part 8 Submission	08.12.2018	C	SK
Part 8 Submission	06.04.2018	D	SK

o'mahony pike
 architecture | urban design
 Dublin Cork
 email: info@omahonypike.com
 tel: +353 1 202 7400
 www.omahonypike.com

The Chapel
 Mount St. Anne's
 Milltown, Dublin 6
 D06 XN52 Ireland
 Tel: +353 1 202 9822
 Fax: +353 1 202 9822

Project No.: 0509
 Project Lead: MH
 Drawn By: SK
 Model No.: PP_S_20 - GROUND FLOOR PLAN
 Purpose: PLANNING

Scale @ A0: 1:200
 Date Printed: JUNE 2017
 Current Rev.: D

Project: DEVELOPMENT AT GREYSTONES HARBOUR
 Location: GREYSTONES HARBOUR, CO. WICKLOW
 Client: WICKLOW CO. CO.

Figured dimensions only to be used. This drawing is copyright of O'Mahony Pike Architects Ltd. All information is shared as per approved use in accordance with BS1192(2007) + A2(2016), Table 5; Standard Codes for Suitability of Models and Documents. If 'Information Approval Check' is empty, this information has been shared at 50 - WIP.

Drawing Title: GROUND FLOOR SITE LAYOUT_T12 AS PROPOSED
 Drawing No.: 0509_PP_S_20