




FIRST FLOOR SITE LAYOUT_T12 AS PROPOSED

IMPORTANT NOTES:
ALL WORK TO BE CARRIED OUT IN ACCORDANCE WITH THE CURRENT BUILDING REGULATIONS
ALL DIMENSIONS TO BE CHECKED ON SITE BEFORE WORK IS CARRIED OUT
FIGURED DIMENSIONS ONLY TO BE TAKEN FROM THIS DRAWING.
ALL CONSULTANTS ARE TO BE NOTIFIED OF ANY DISCREPANCIES.
THIS DRAWING TO BE READ IN CONJUNCTION WITH THE RELEVANT STRUCTURAL ENGINEERS OR M&E ENGINEERS DWGS. & SPECIFICATION

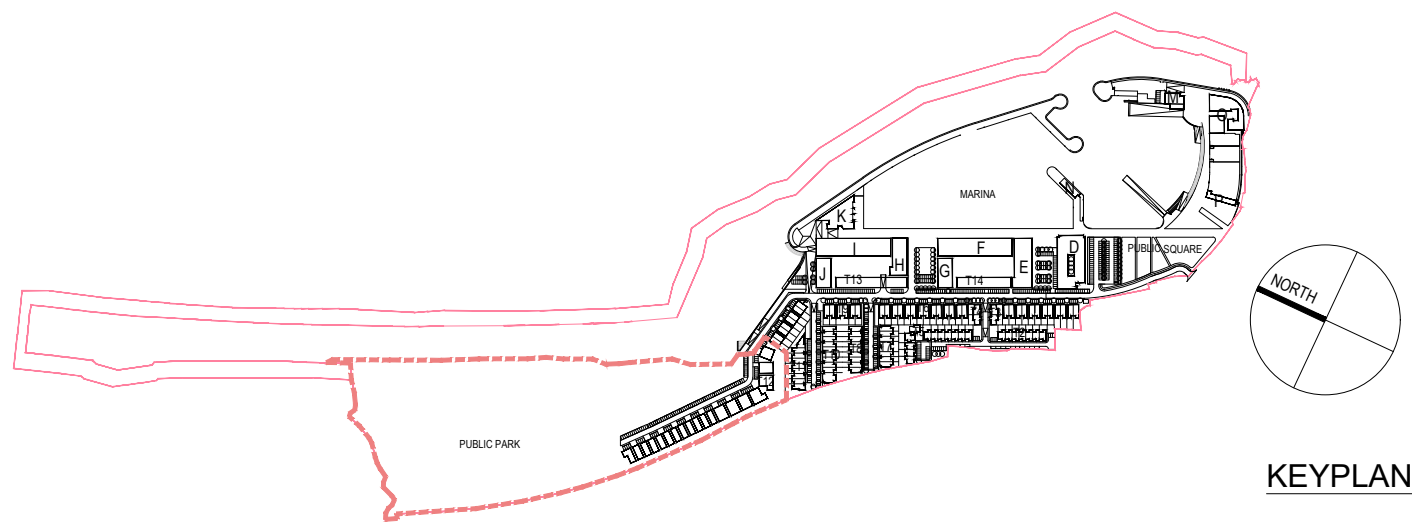

Revision Description	Date	Rev. No.	Issued by
Part 8 Submission	24.11.2017	-	SK
Part 8 Submission	29.11.2017	A	SK
Part 8 Submission	30.11.2017	B	SK
Part 8 Submission	08.12.2018	C	SK
Part 8 Submission	06.04.2018	D	SK

Figured dimensions only to be used. This drawing is copyright of O'Mahony Pike Architects Ltd. All information is shared as per approved use in accordance with BS1192(2007) + A2(2016), Table 5: Standard Codes for Suitability of Models and Documents. If 'Information Approval Check' is empty, this information has been shared at S0 - WIP.

o'mahony pike architecture urban design email: info@mahonypike.com tel: +353 1 282 7400 fax: +353 1 282 0822 www.omahonypike.com	Dublin The Chapel Mount St. Anne's Milltown, Dublin 6 D06 XN62 Ireland	Cork 26 South Mall Cork City Co. Cork T12 R2N7 Ireland
--	--	--

Project:	DEVELOPMENT AT GREYSTONES HARBOUR
Location:	GREYSTONES HARBOUR, CO. WICKLOW
Client:	WICKLOW CO. CO.

Drawing Title:	FIRST FLOOR SITE LAYOUT_T12 AS PROPOSED
Drawing No.:	0509_PP_S_21

Project No.:	0509	Scale @ A0:	1:200
Project Lead:	MH	Date Printed:	JUNE 2017
Drawn By:	SK	Current Rev.:	D
Model No.:	PP_S_21 - FIRST FLOOR PLAN		
Purpose:	PLANNING		