


CONTINUATION OF SITE PLAN LAYOUT

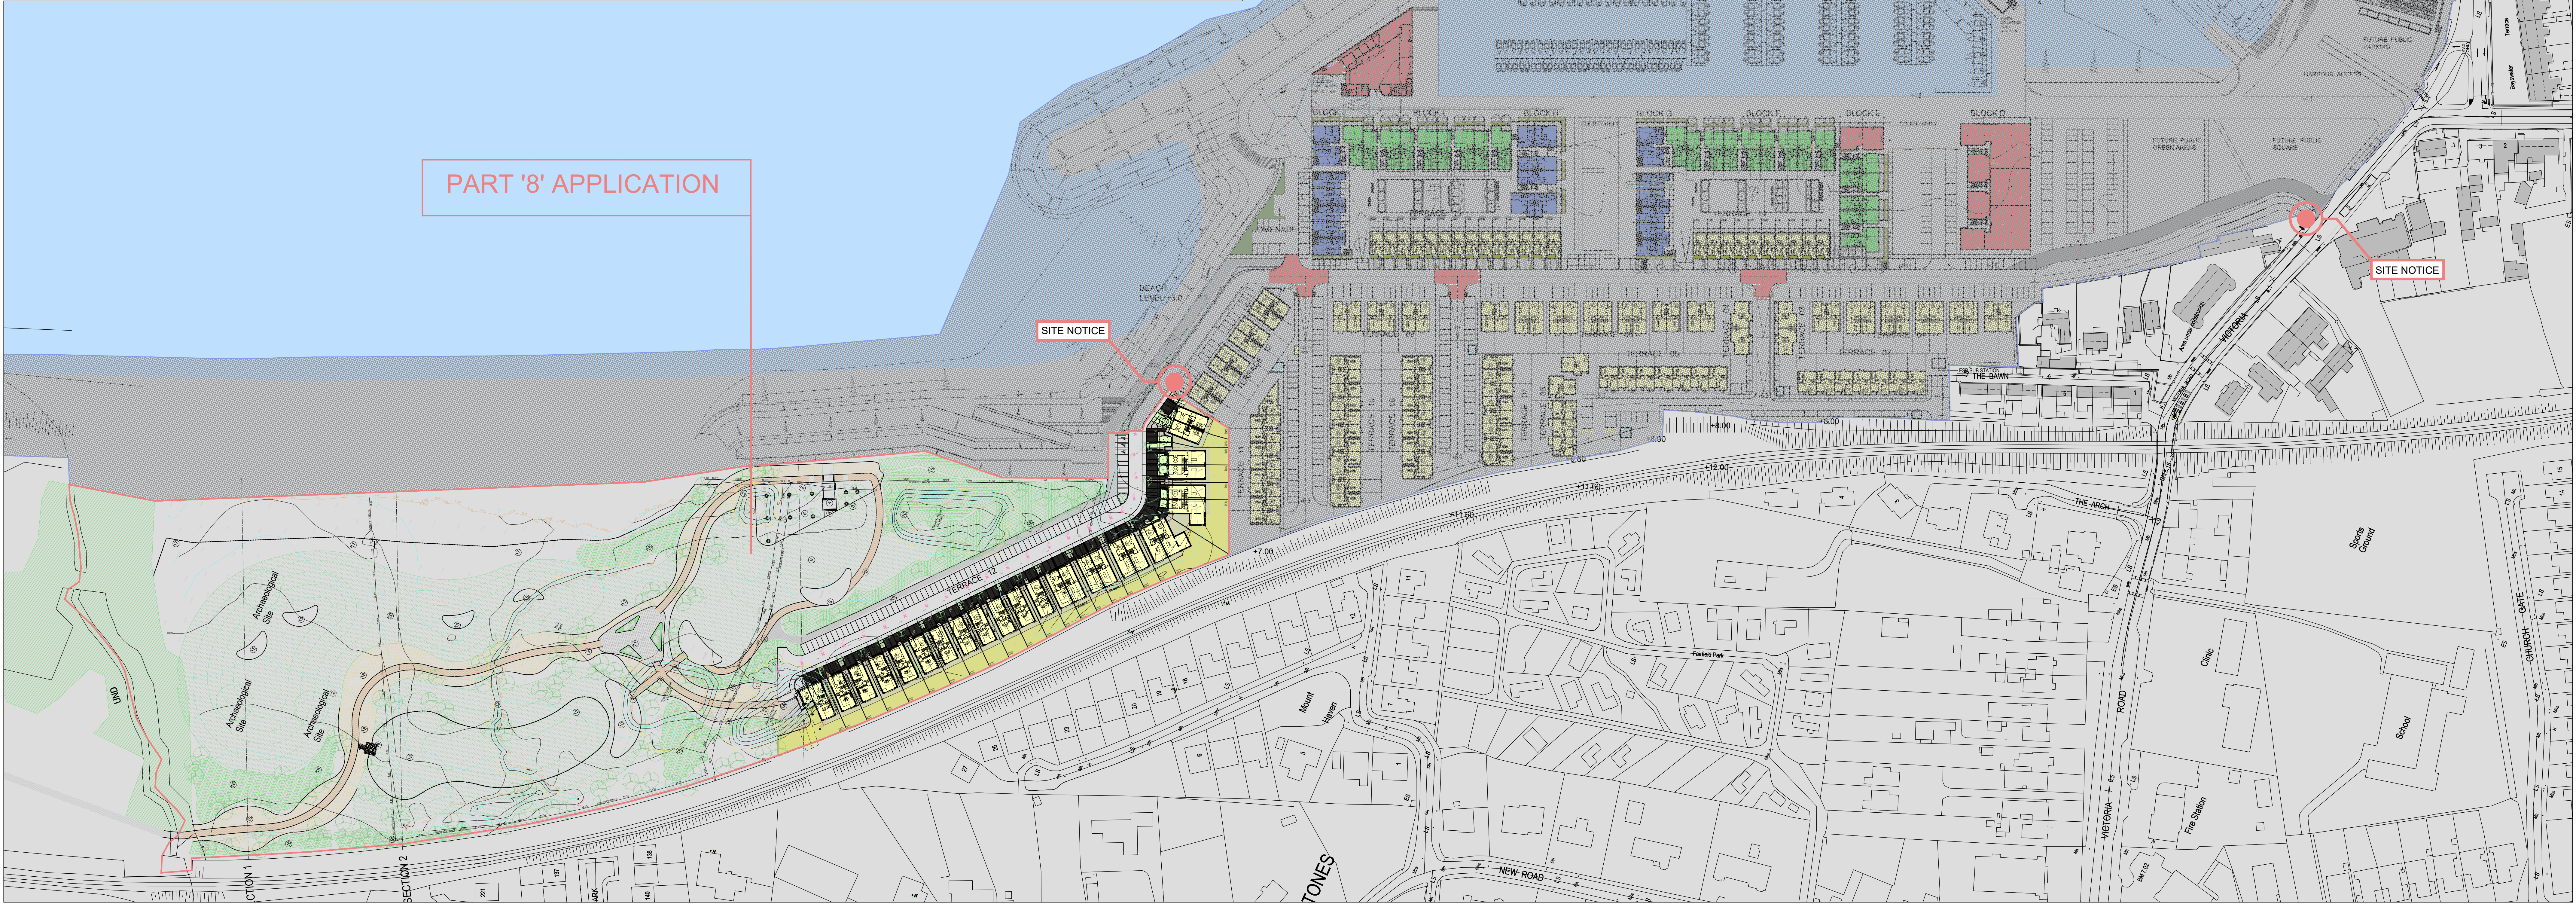

SITE LAYOUT PLAN_T12 AS PROPOSED

IMPORTANT NOTES:
ALL WORK TO BE CARRIED OUT IN ACCORDANCE WITH THE CURRENT BUILDING REGULATIONS
ALL DIMENSIONS TO BE CHECKED ON SITE BEFORE WORK IS CARRIED OUT
FIGURED DIMENSIONS ONLY TO BE TAKEN FROM THIS DRAWING.
ALL CONSULTANTS ARE TO BE NOTIFIED OF ANY DISCREPANCIES.
THIS DRAWING TO BE READ IN CONJUNCTION WITH THE RELEVANT STRUCTURAL ENGINEERS OR M&E ENGINEERS DWGS. & SPECIFICATION

Revision Description		Date	Rev. No.	Issued by
Part 8 Submission		24.11.2017	A	SK
Part 8 Submission		29.11.2017	A	SK
Part 8 Submission		30.11.2017	B	SK
Part 8 Submission		08.12.2018	C	SK
Part 8 Submission		06.04.2018	D	SK

o'mahony pike
architecture|urban design
email: info@mahonypike.com
tel: +353 1 282 7400
www.mahonypike.com

Cork
The Chapel
Mount St. Anne's
Milltown, Dublin 6
D06 XN62 Ireland

Cork
26 South Mall
Cork City
Co. Cork
T12 R09V Ireland

Project:	DEVELOPMENT AT GREYSTONES HARBOUR
Location:	GREYSTONES HARBOUR, CO. WICKLOW
Client:	WICKLOW CO. CO.

Drawing Title:	SITE LAYOUT PLAN_T12 AS PROPOSED
Drawing No.:	0509_PP_S_25

Project No.: 0509

Project Lead: MH

Drawn By: SK

Model No.: PP_S_25 - SITE PLAN

Purpose: PLANNING

Scale @ A0: 1:1000

Date Printed: JUNE 2017

Current Rev.: D

Figure dimensions only to be used. This drawing is copyright of O'Mahony Pike Architects Ltd. All information is shared as per approved use in accordance with BS1192(2007) + A2(2016). Table 5: Standard Codes for Suitability of Models and Documents. If 'Information Approval Check' is empty, this information has been shared at SO - WIP.

Submitted: Checked by: Date: