




Front Elevation - (South)

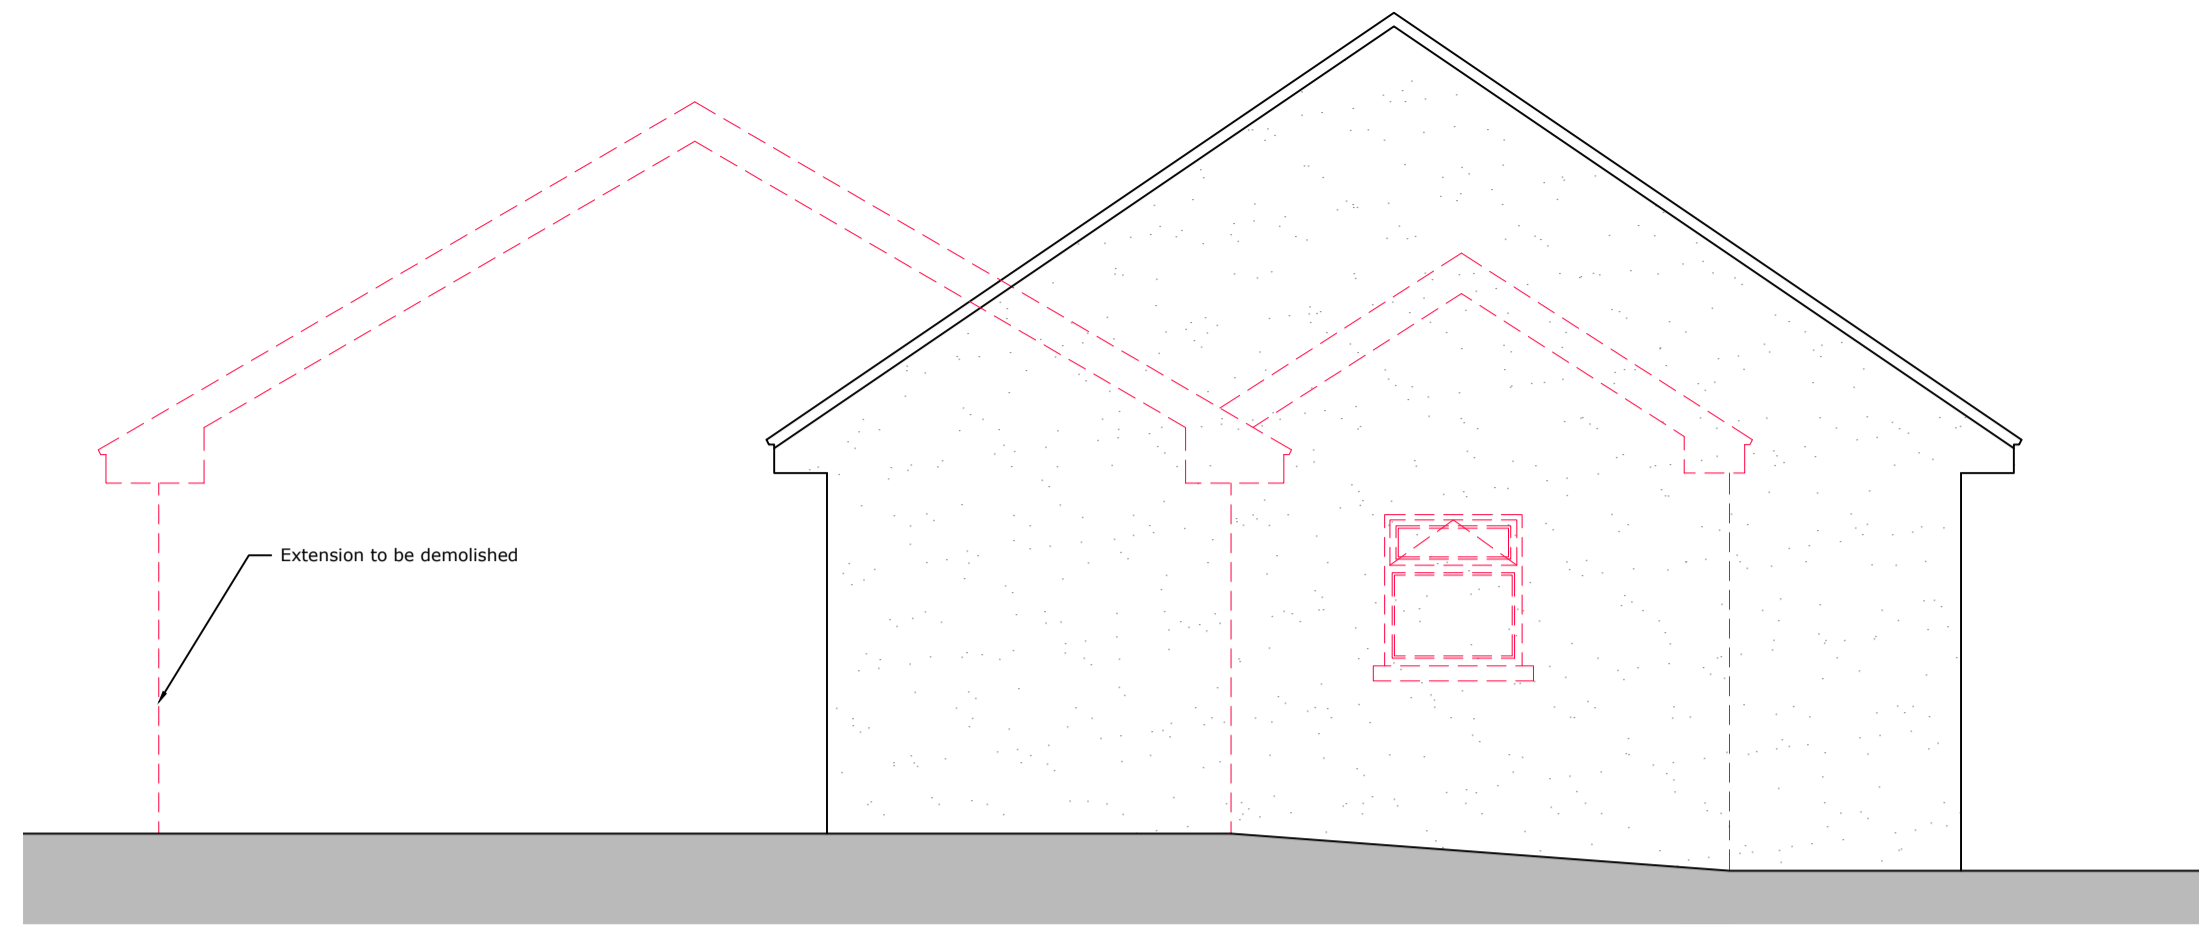


Side Elevation - (West)

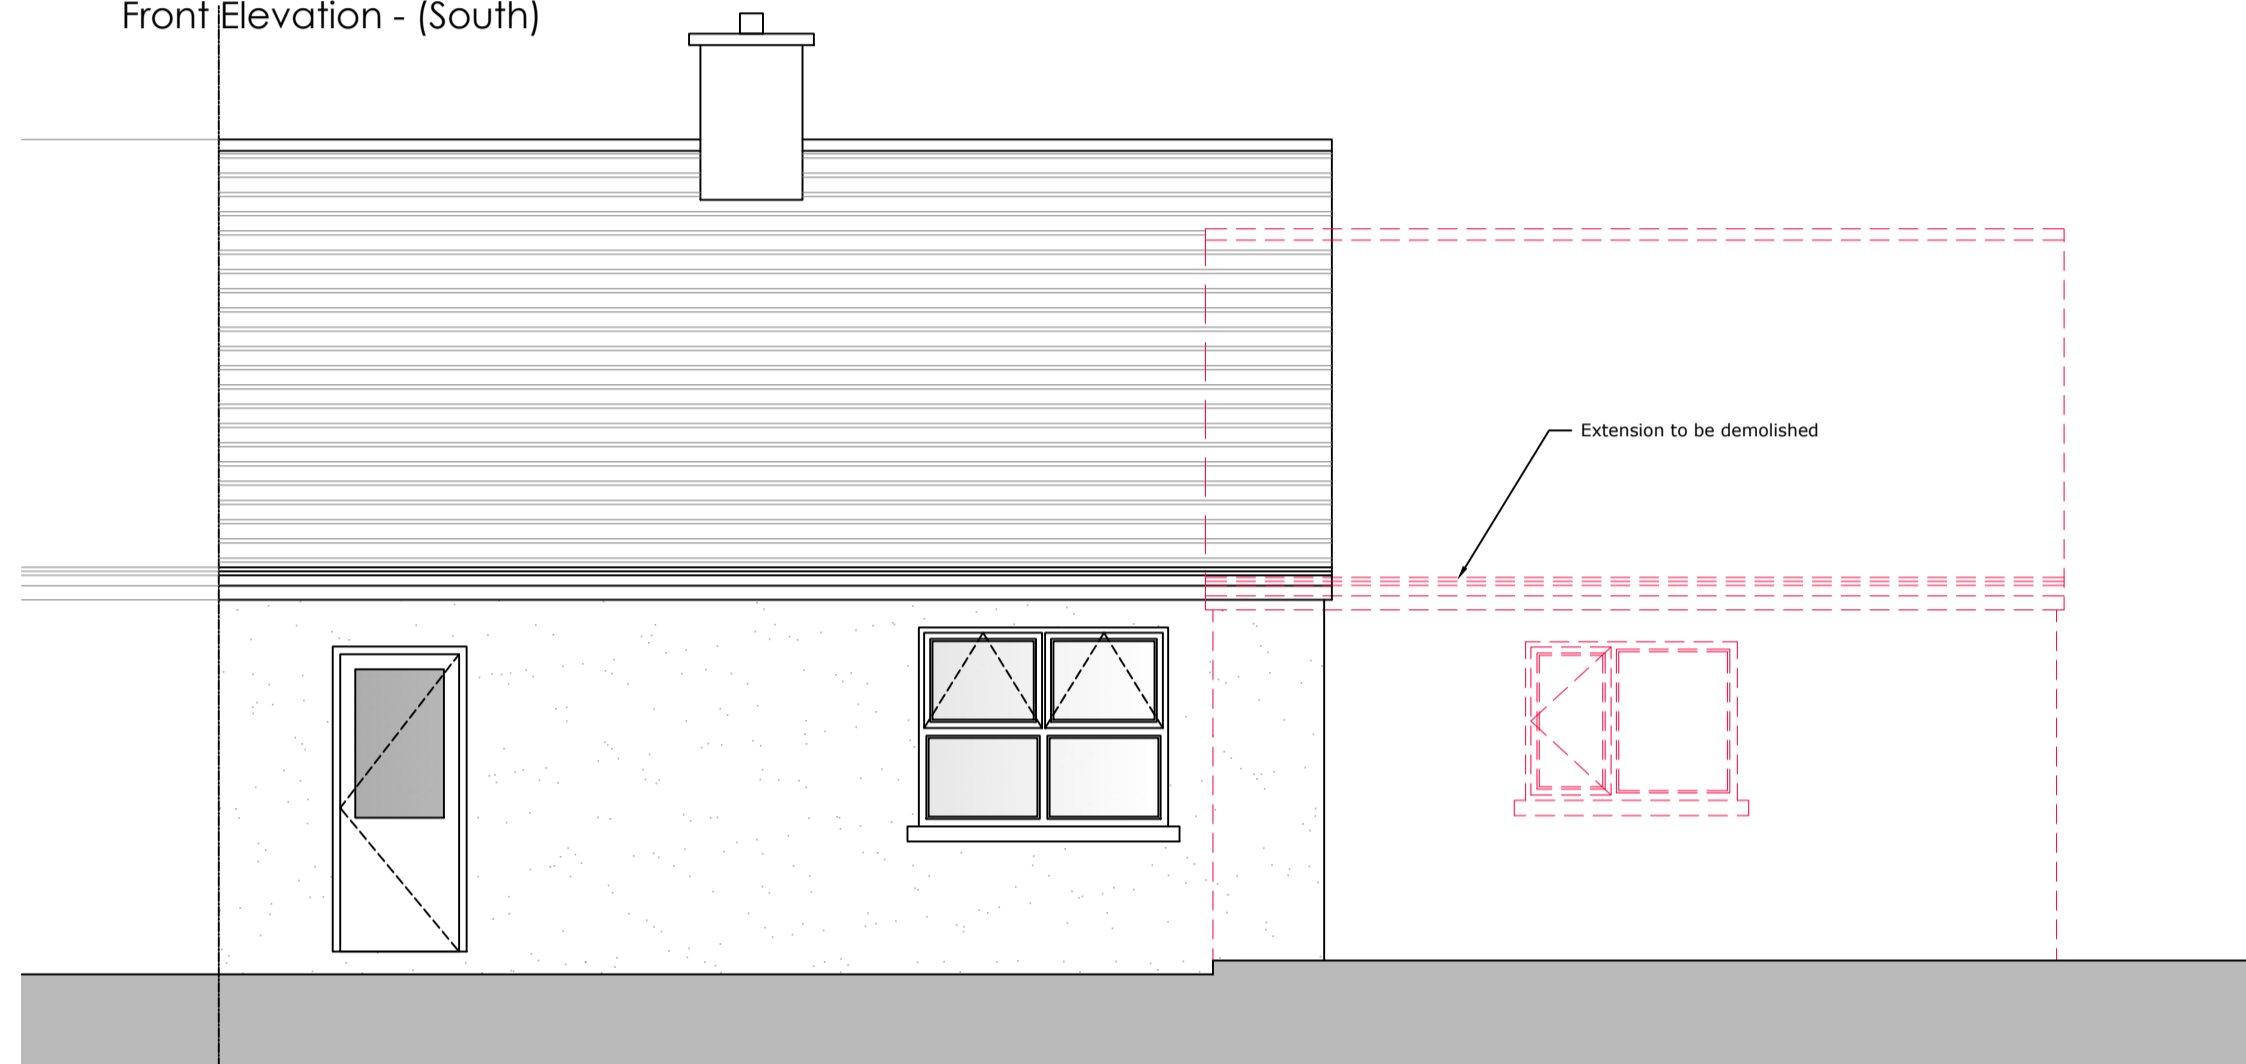


Rear Elevation - (North)

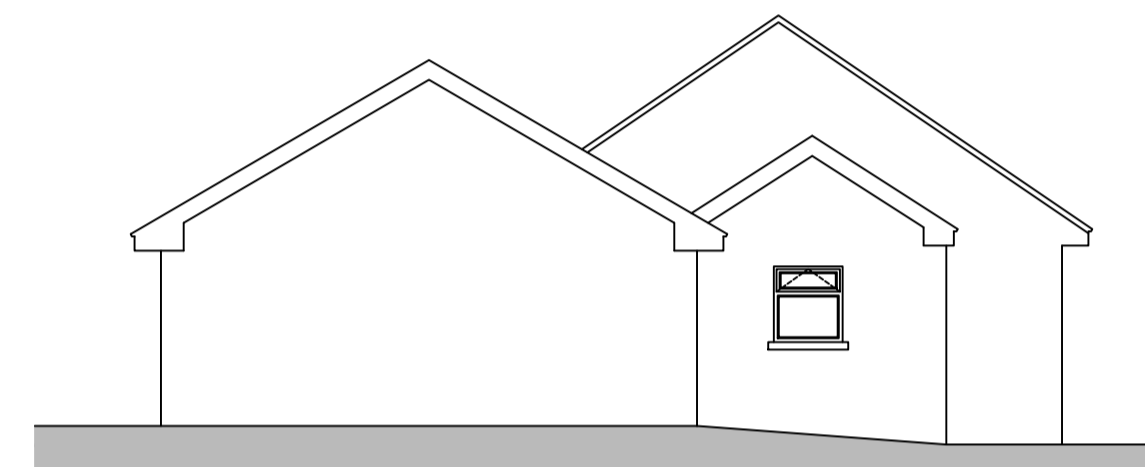

Side Elevation - (West)

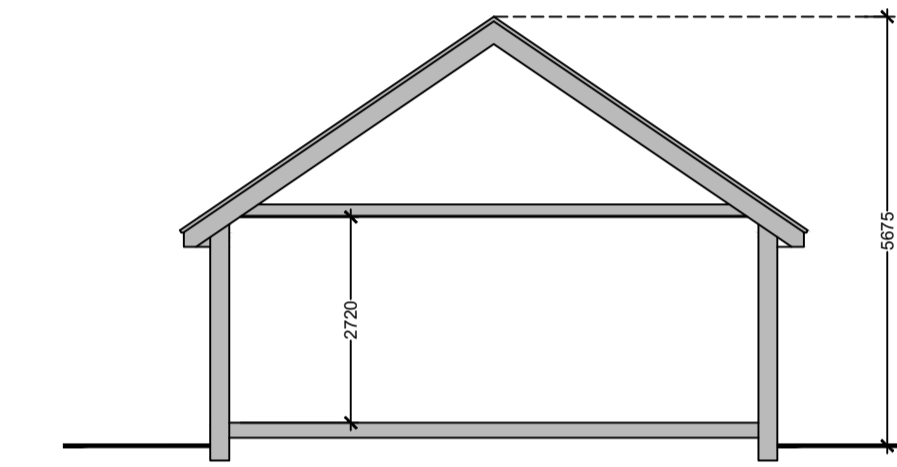

Section

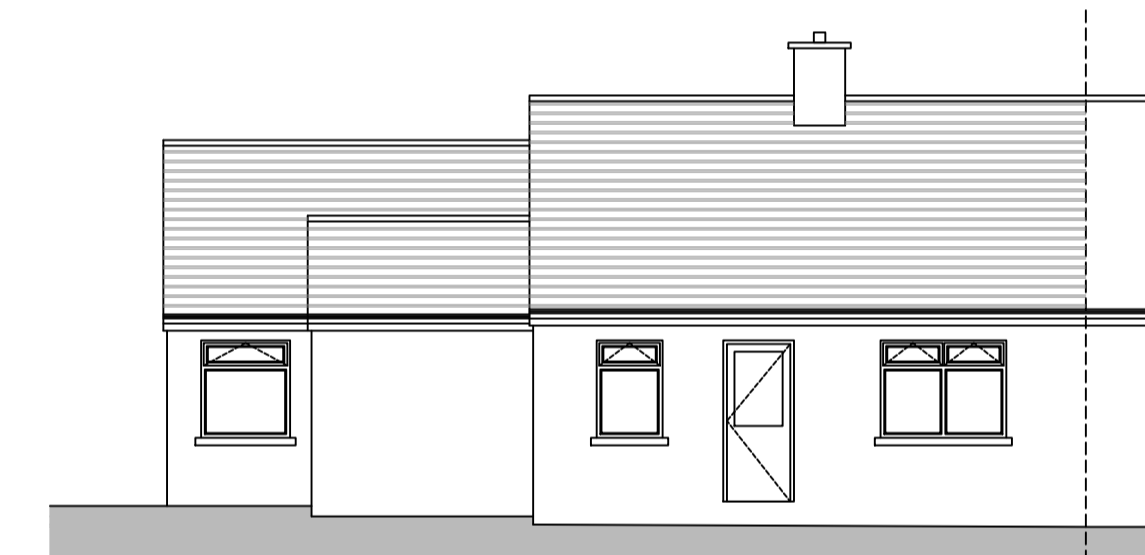


Front Elevation - (South)



Rear Elevation - (North)


02 Proposed Elevations

scale: 1:50

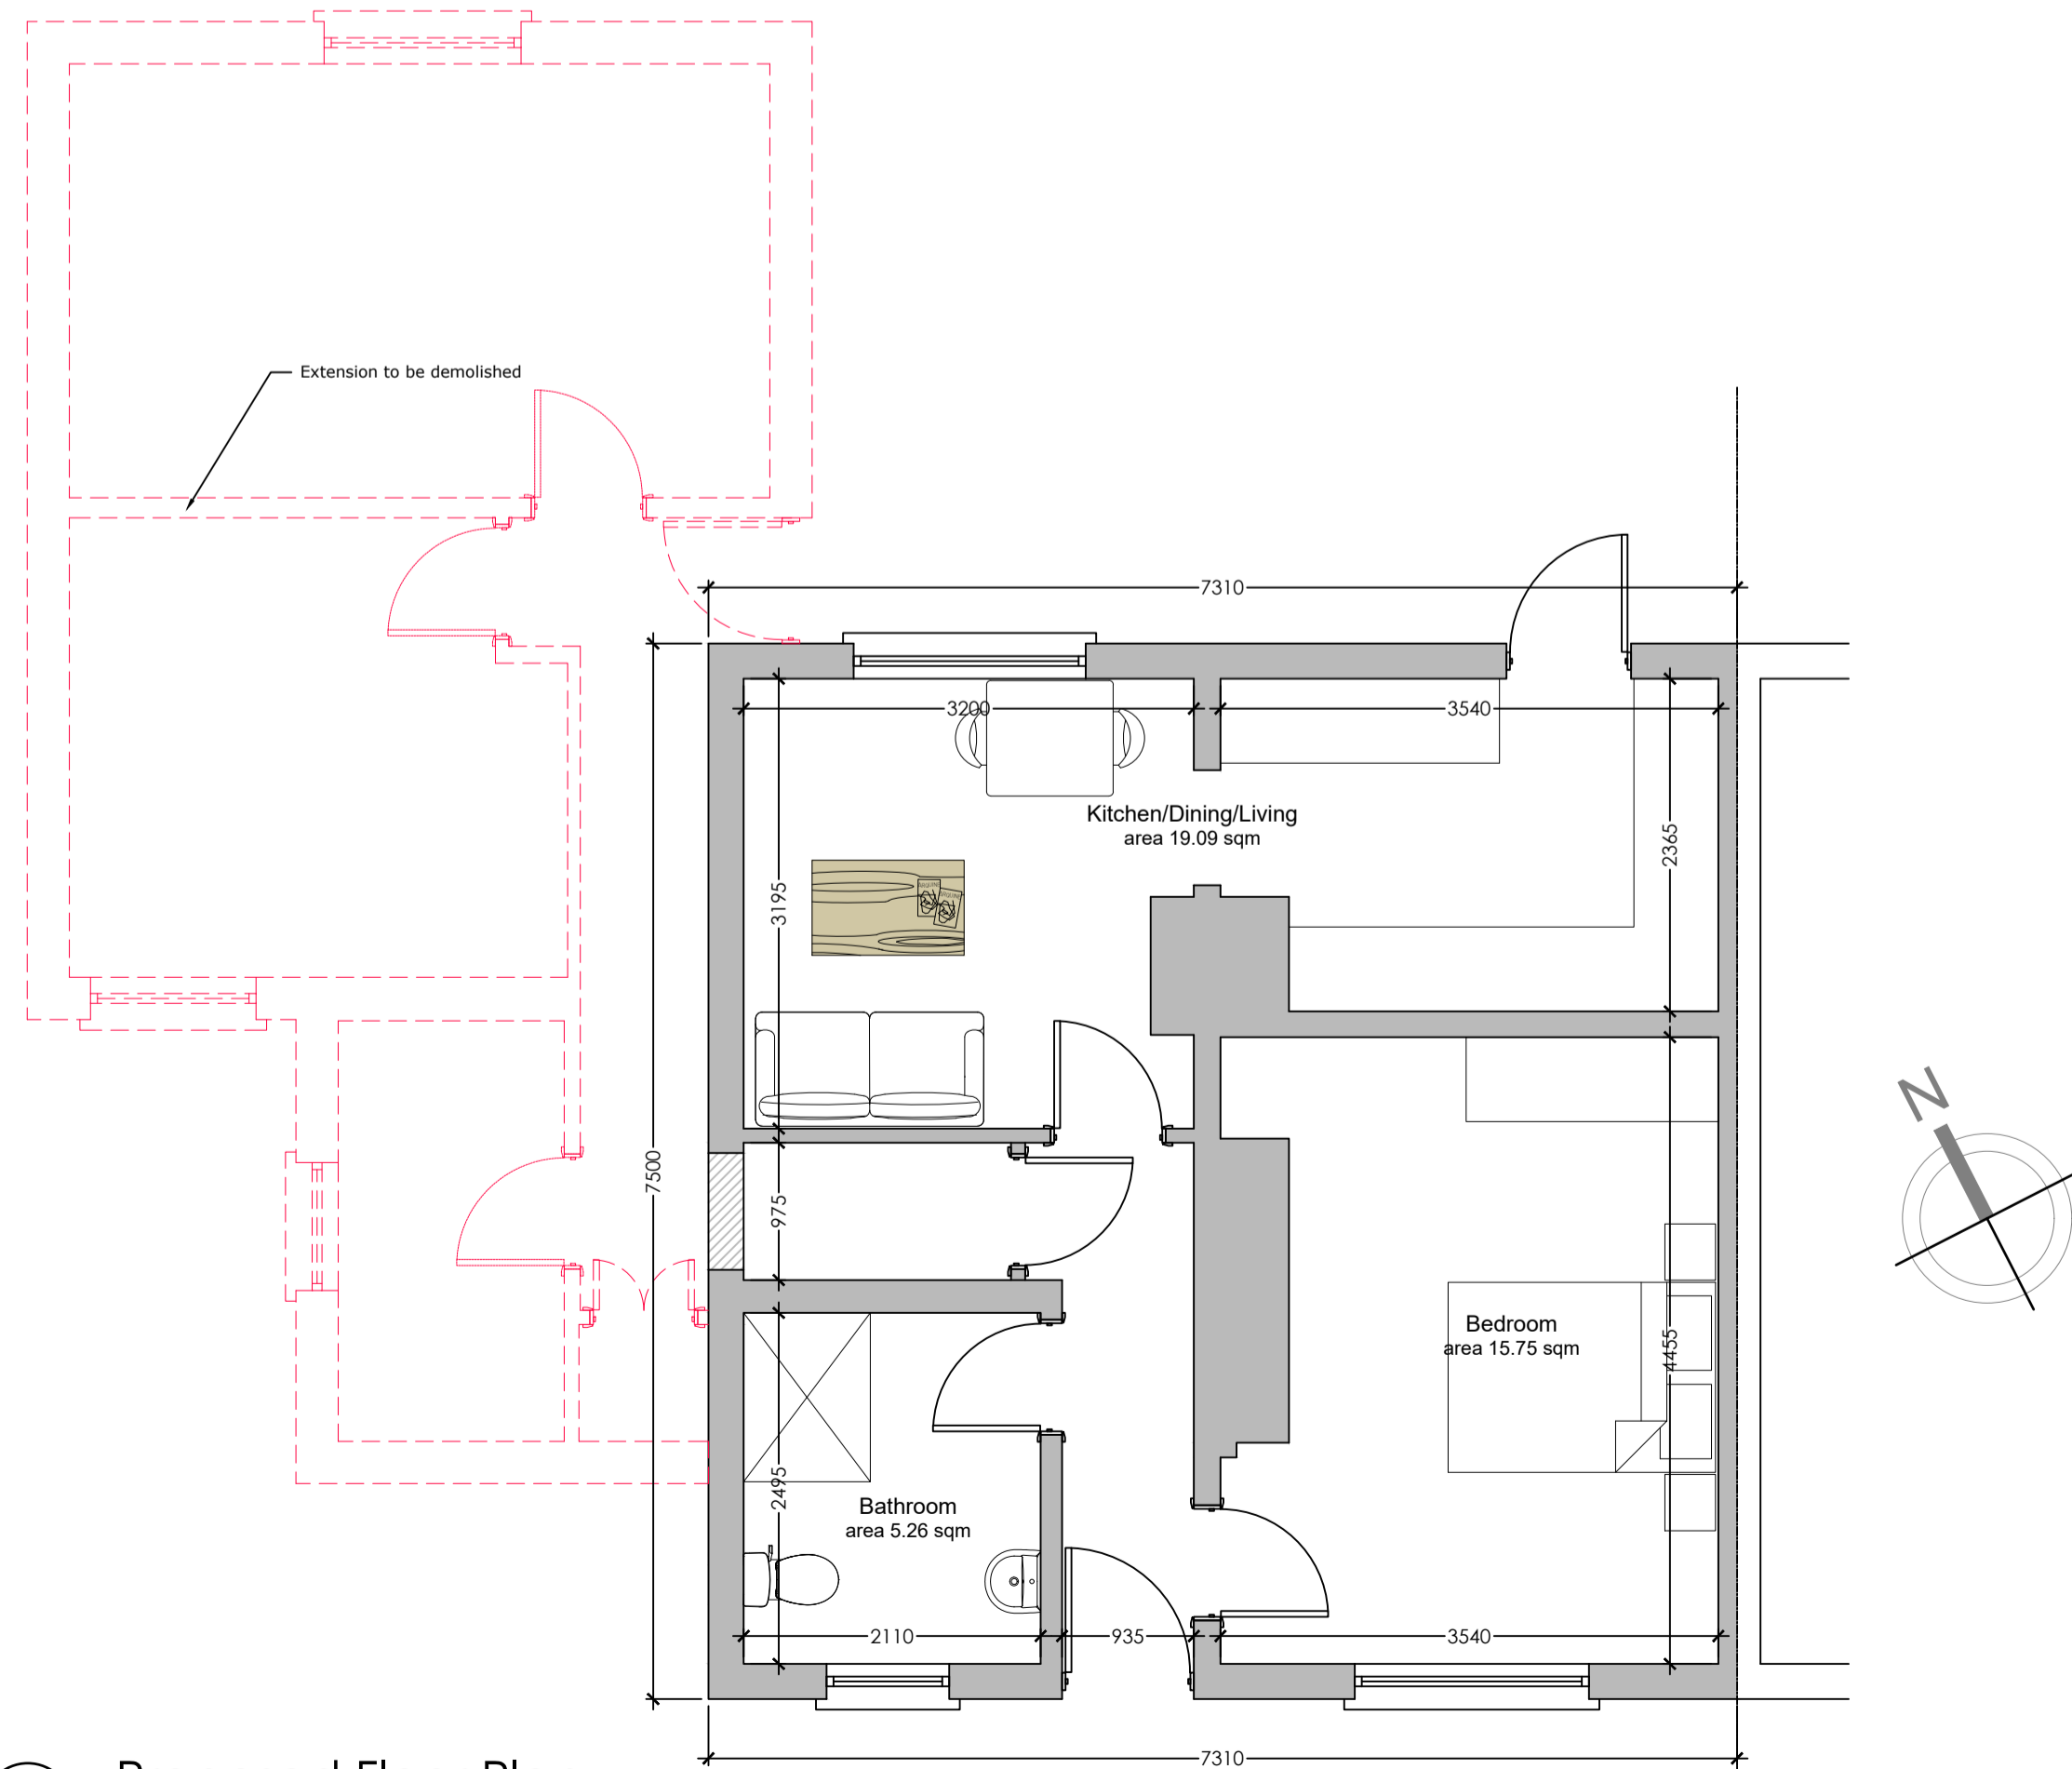

01 Proposed Floor Plan

scale: 1:50

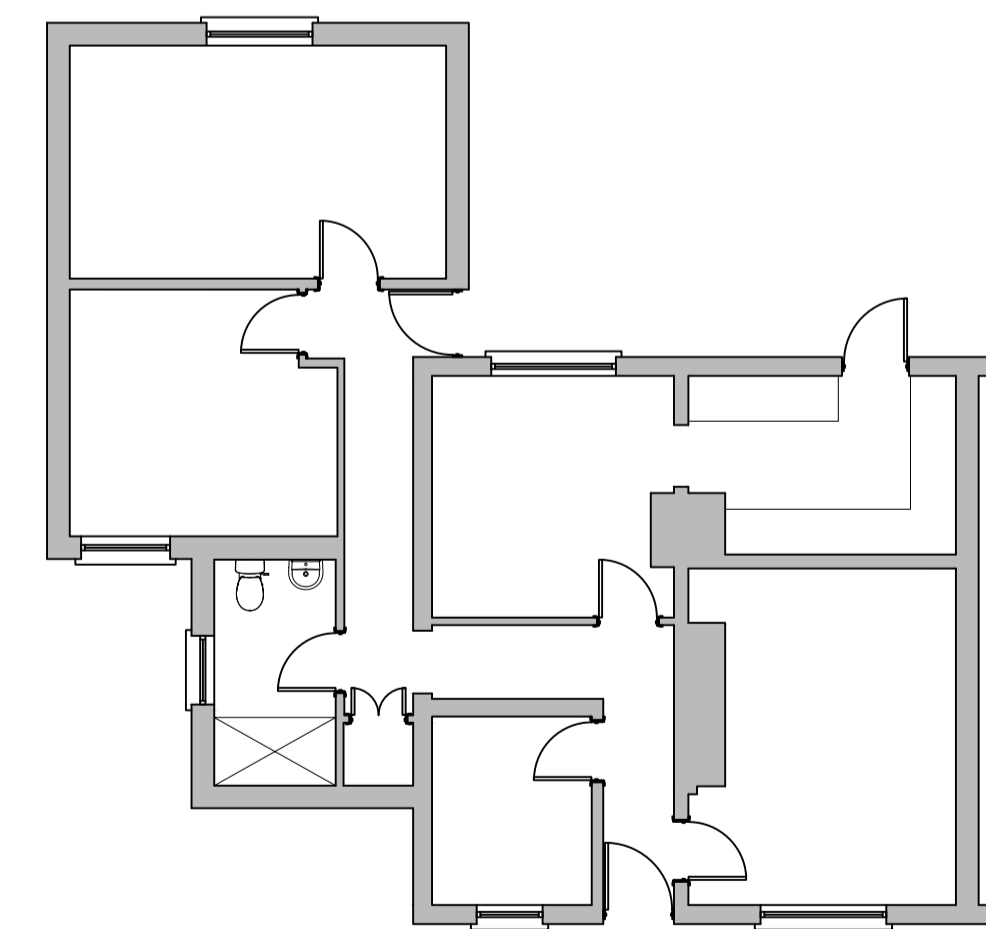

Existing Floor Plan

03 Existing Dwelling Survey

scale: 1:100



ENDLESS OPPORTUNITIES



Proposed Dwelling at 1 Mill Road, Killincarrig, Greystones

CLIENT NAME: Wicklow County Council
 DRAWING TITLE: Existing Single Storey Dwelling
 SCALE: As noted @ A1
 DATE: August 2023
 DRAWING NUMBER: TCCE 2020-044-P-012

PLANNING PART 8

Do not scale from this Drawing. Use figured dimensions in all cases. All dimensions to be confirmed on site. This Drawing is copyright Thomas Campbell Consulting Engineers Ltd. Tel: 094-9003995 / 086-0476845. Email: tcampbell@tagroup.ie