


Existing Site Plan
Scale 1:500

Application boundary shown in red

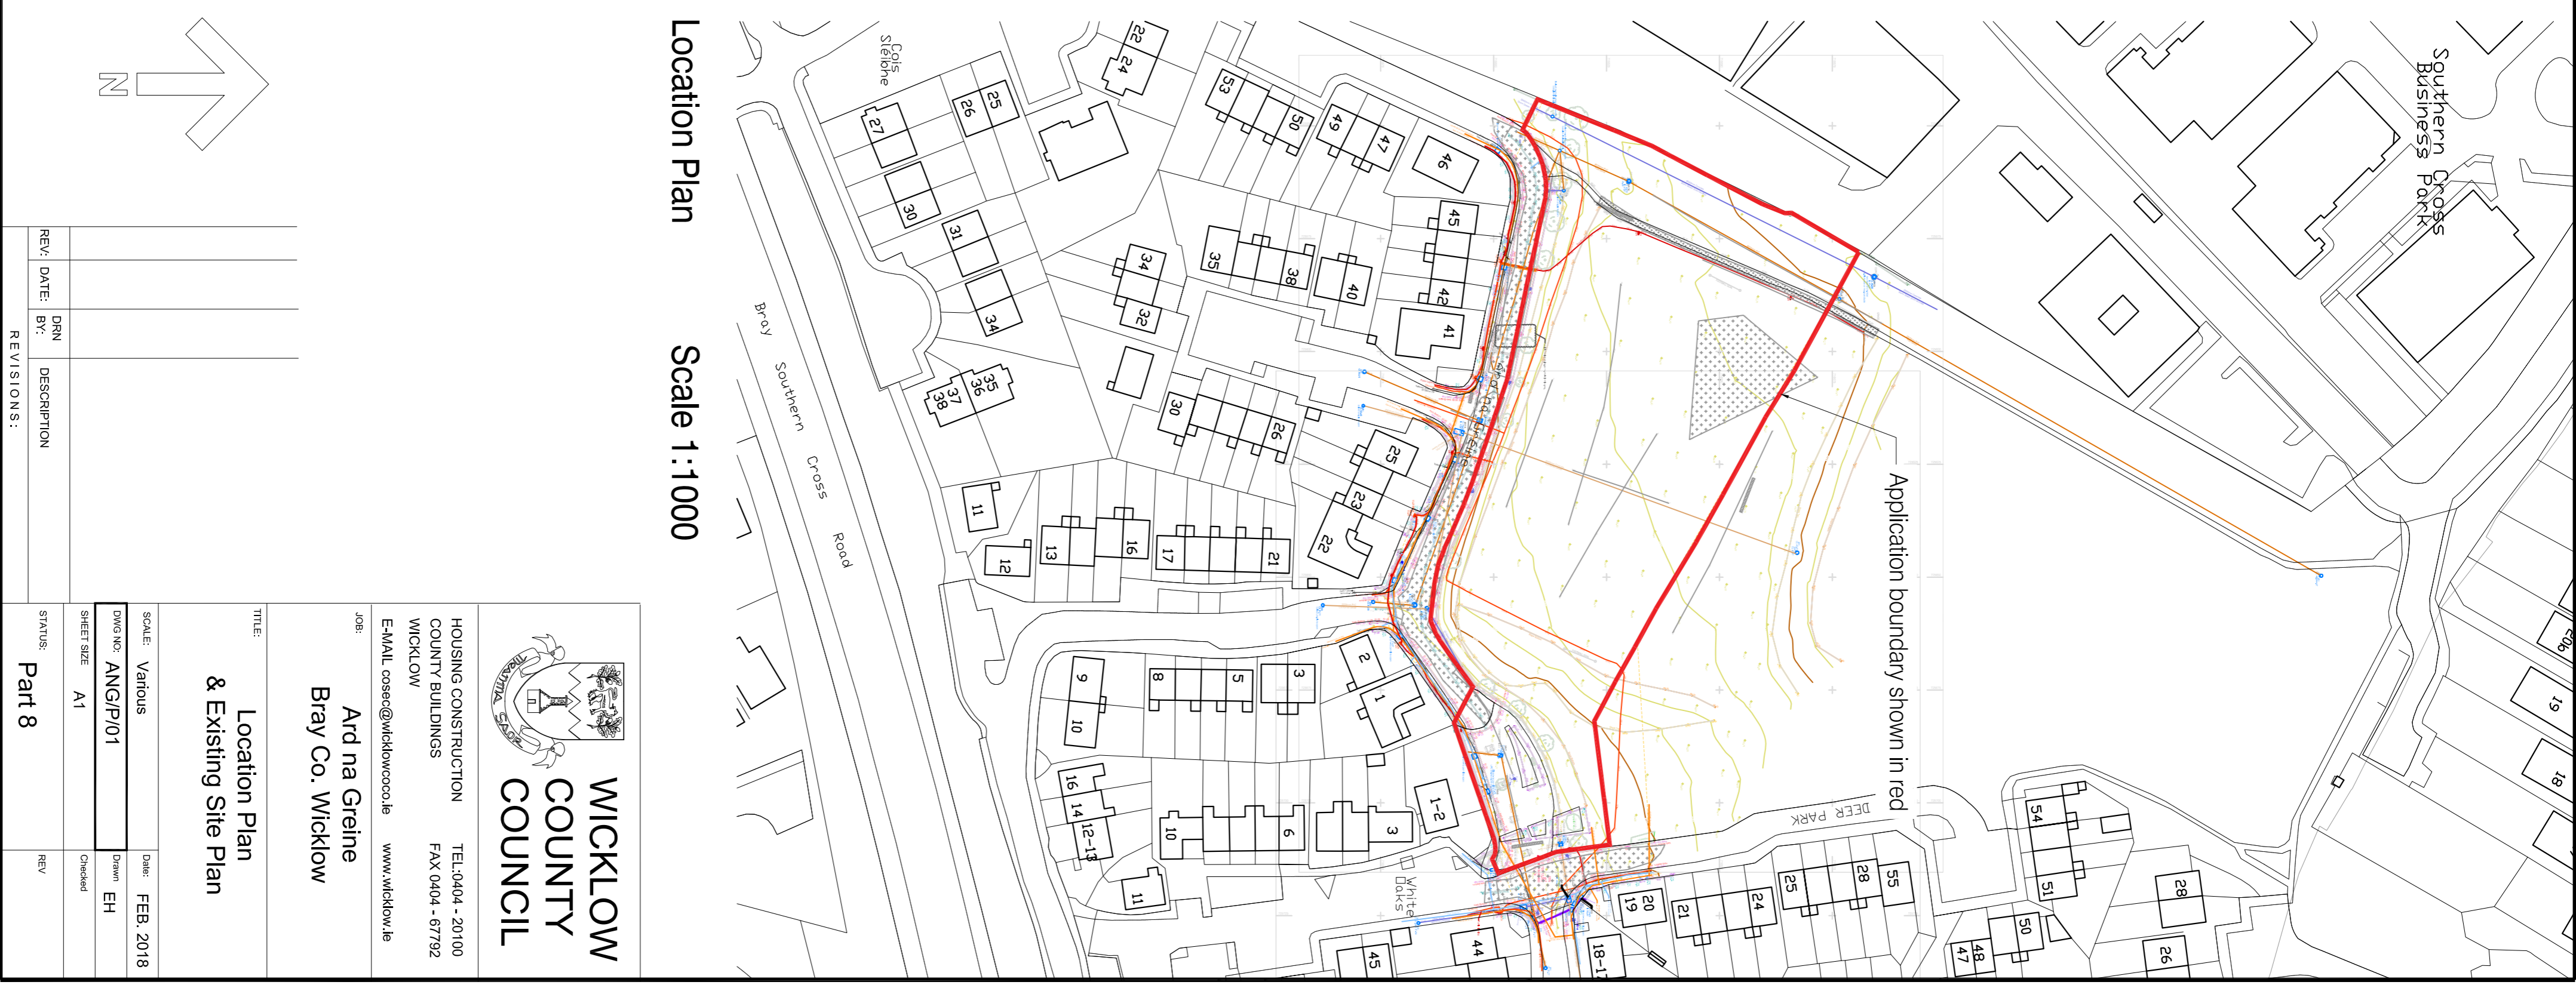

Location Plan
Scale 1:1000

Application boundary shown in red

WICKLOW COUNTY COUNCIL

HOUSING CONSTRUCTION
COUNTY BUILDINGS
WICKLOW

TEL: 0404 - 20100
FAX: 0404 - 67792
www.wicklow.ie

Job: Ard na Greine
Bray Co. Wicklow

Location Plan & Existing Site Plan

Scale: Various
Drawn: ANG/PJ/01
Sheet Size: A1

Date: FEB. 2018
Drawn: EH
Checked:

REV	DATE	BY	DESCRIPTION

STATUS: Part 8