

Apartment 5 1 Bed 2 person 49 m²

No.	Room	Proposed	Min Rqd.
50	Living/Kitchen	23.0 m²	23 sqm
51	Bedroom	12.5 m²	11.4 sqm
52	WC/Shower	4.4 m²	N/A
53	Storage	3.0 m²	3 sqm
54	Hall	3.9 m²	N/A

Apartment 6 1 Bed 2 person 50 m²

No.	Room	Proposed	Min Rqd.
60	Living / Kitchen	23.2 m²	23 sqm
61	Bedroom	11.6 m²	11.4 sqm
62	WC/Shower	4.3 m²	N/A
63	Storage	3.0 m²	3 sqm
64	Hall	4.2 m²	N/A

Apartment 7 1 Bed 2 person 49 m²

No.	Room	Proposed	Min Rqd.
70	Living / Kitchen	23.2 m²	23 sqm
71	Bedroom	11.6 m²	11.4 sqm
72	WC/Shower	4.3 m²	N/A
73	Storage	3.1 m²	3 sqm
74	Hall	4.2 m²	N/A

Apartment 8 2 Bed 3 person 79 m²

No.	Room	Proposed	Min Rqd.
80	Living / Kitchen	36.6 m²	28 sqm
81	Bedroom No. 1	13.7 m²	11.4 sqm
82	Bedroom No. 2	7.4 m²	7.1 sqm
83	WC/Shower	5.0 m²	N/A
84	Storage	5.1 m²	5 sqm
85	Hall	9.3 m²	N/A

Apartment 1 1 Bed 2 person 48 m²

No.	Room	Proposed	Min Rqd.
10	Living / Kitchen	23.0 m²	23 sqm
11	Bedroom	11.4 m²	11.4 sqm
12	WC/Shower	4.4 m²	N/A
13	Storage	4.0 m²	3 sqm
14	Hall	3.0 m²	N/A

Apartment 2 1 Bed 2 person 79 m²


No.	Room	Proposed	Min Rqd.
20	Living / Kitchen	44.0 m²	23 sqm
21	Bedroom	11.5 m²	11.4 sqm
22	WC/Shower	5.4 m²	N/A
23	Utility / Storage	4.4 m²	N/A
24	Storage	3.2 m²	3 sqm
25	Hall	2.4 m²	N/A

Apartment 3 1 Bed 2 person 65 m²

No.	Room	Proposed	Min Rqd.
30	Living / Kitchen	38.7 m²	23 sqm
31	Bedroom	11.5 m²	11.4 sqm
32	WC/Shower	5.4 m²	N/A
33	Storage / Utility	5.5 m²	3 sqm
34	Hall	2.4 m²	N/A

Apartment 4 2 Bed 4 person 88 m²

No.	Room	Proposed	Min Rqd.
40	Living / Kitchen	42.4 m²	30 sqm
41	Bedroom 1	17.0 m²	13 sqm
42	Bedroom 2	11.9 m²	11.4 sqm
43	WC/Shower	5.2 m²	N/A
44	Utility / Storage	4.5 m²	See Store
45	Hall	4.4 m²	N/A
46	Store	1.6 m²	6 sqm

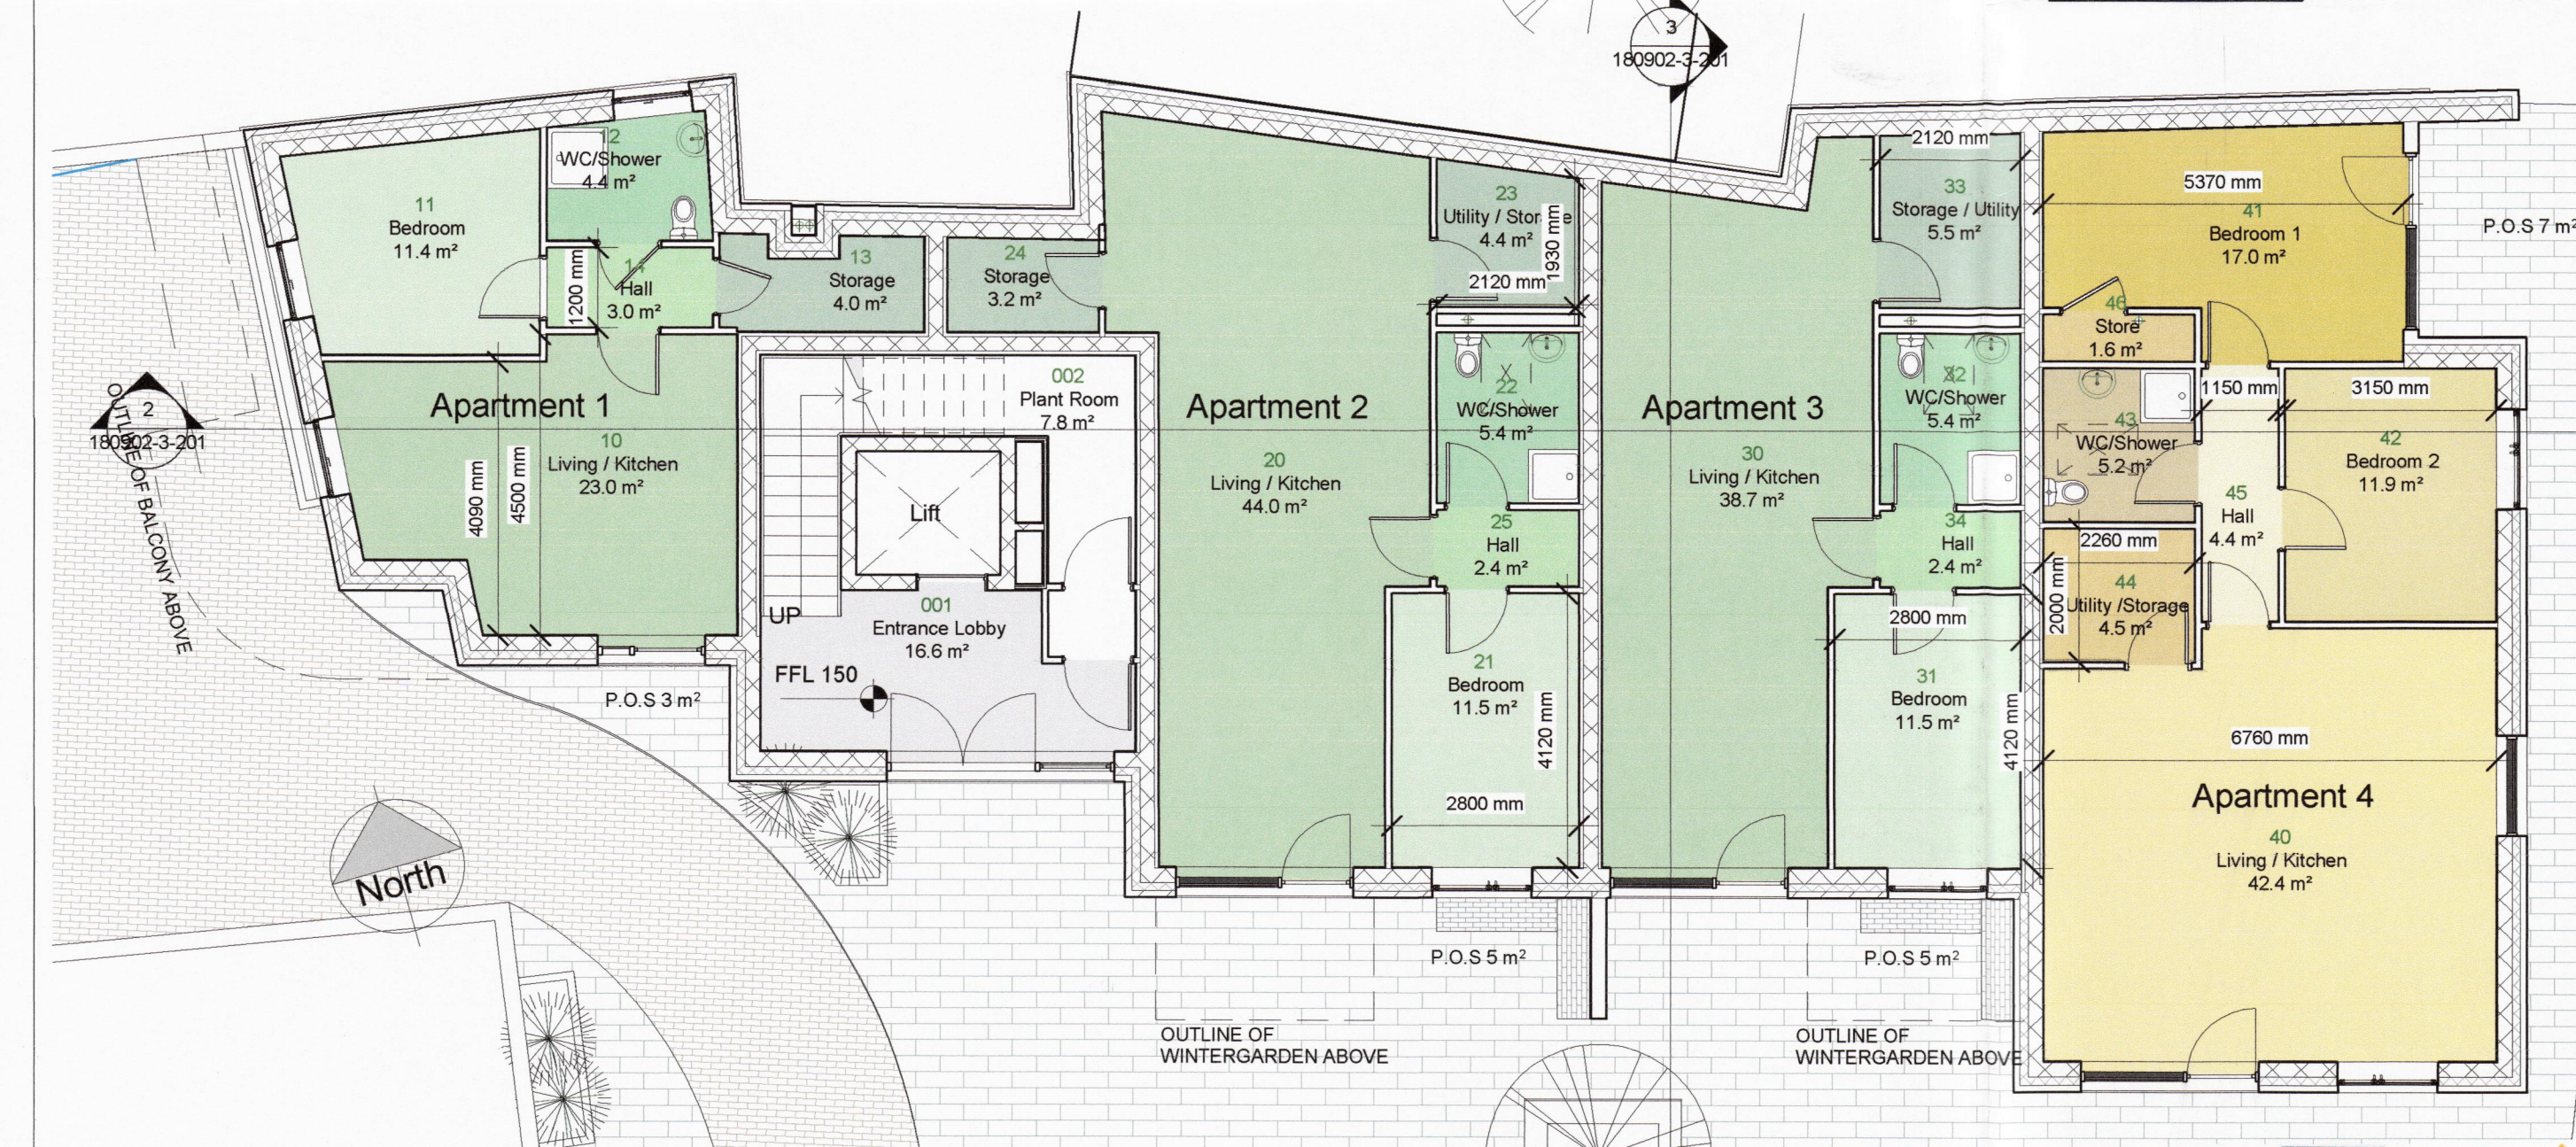

Rev. Description By Date

VHA VINCENT HANNON ARCHITECTS
Galway Office: 2A Deepark Business Centre, Oranmore, Galway. P: 091-483934 E: info@vha.ie
Sligo Office: Abbey Street, Sligo. P: 071-9150022 W: www.vha.ie


Client / job description: Wicklow County Council / Tuath Parnell Road, Bray, Apartments

drawing title: Proposed Grd and First Floor Plan Scale: 1 : 100

Project stage: Part 8 Planning Drawing no: 180902-3-103 Rev: P1
Date: 16-5-2019 Drawn by: JC Checked by: JG

© THIS DRAWING IS PROTECTED BY COPYRIGHT AND IS TO BE READ IN CONJUNCTION WITH ALL RELEVANT SPECIFICATIONS AND DRAWINGS.
USE ONLY FIGURED DIMENSIONS.
DO NOT SCALE OFF THIS DRAWING.
IT IS THE CONTRACTOR'S RESPONSIBILITY TO ENSURE COMPLIANCE WITH ALL ASPECTS OF THE CURRENT BUILDING REGULATIONS.
IT IS THE CONTRACTOR'S RESPONSIBILITY TO ENSURE COMPLIANCE WITH ALL CONDITIONS IMPOSED BY THE LOCAL PLANNING AUTHORITY.
IF IN DOUBT ASK

Rebuilding Ireland

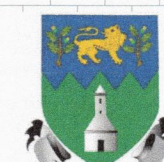

TUATH HOUSING

1 Proposed Grd Floor 1 : 100