




PART 8
D4 OF 4

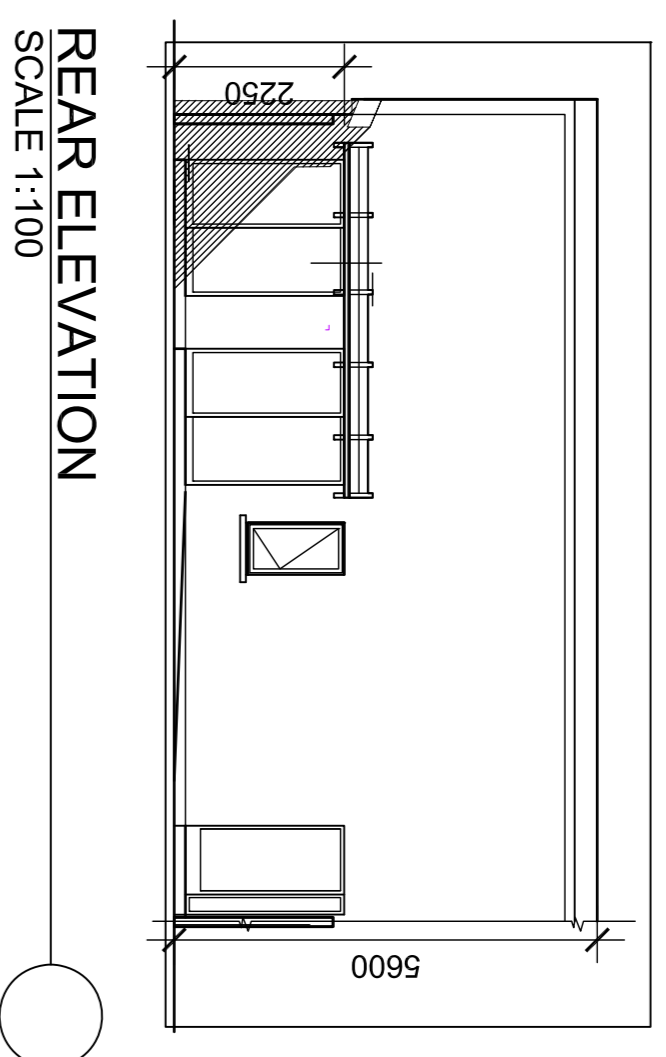


REAR ELEVATION
SCALE 1:100

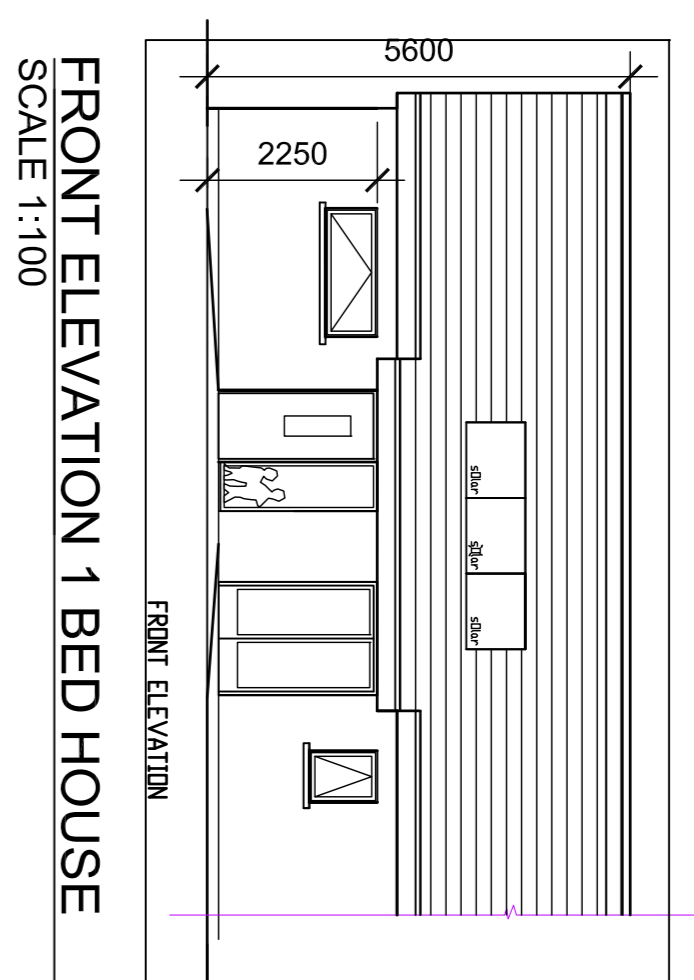


FRONT ELEVATION 1 BED HOUSE
SCALE 1:100

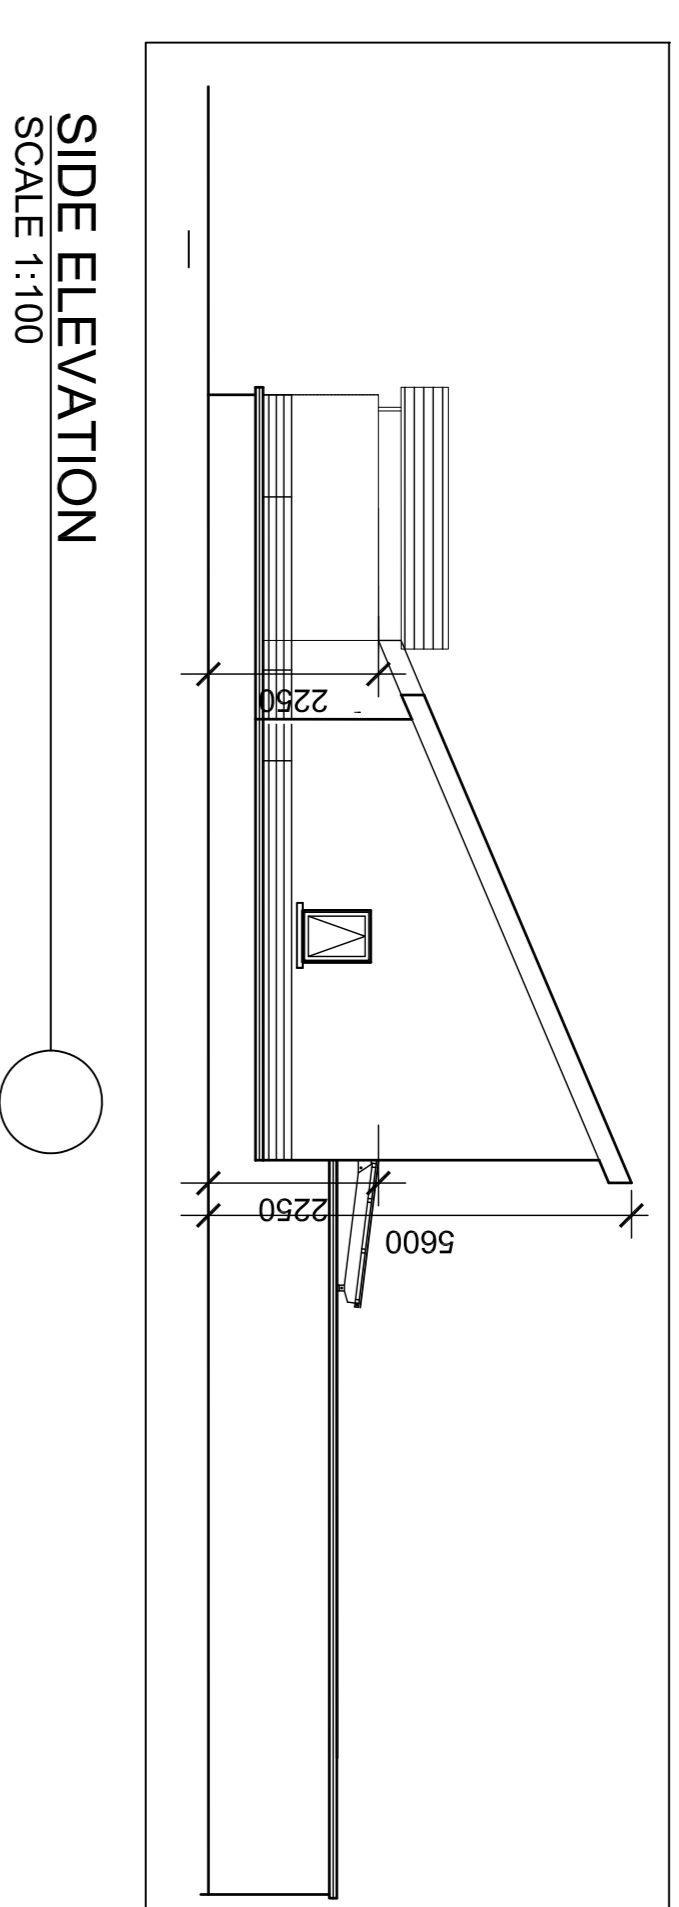

SIDE ELEVATION
SCALE 1:100

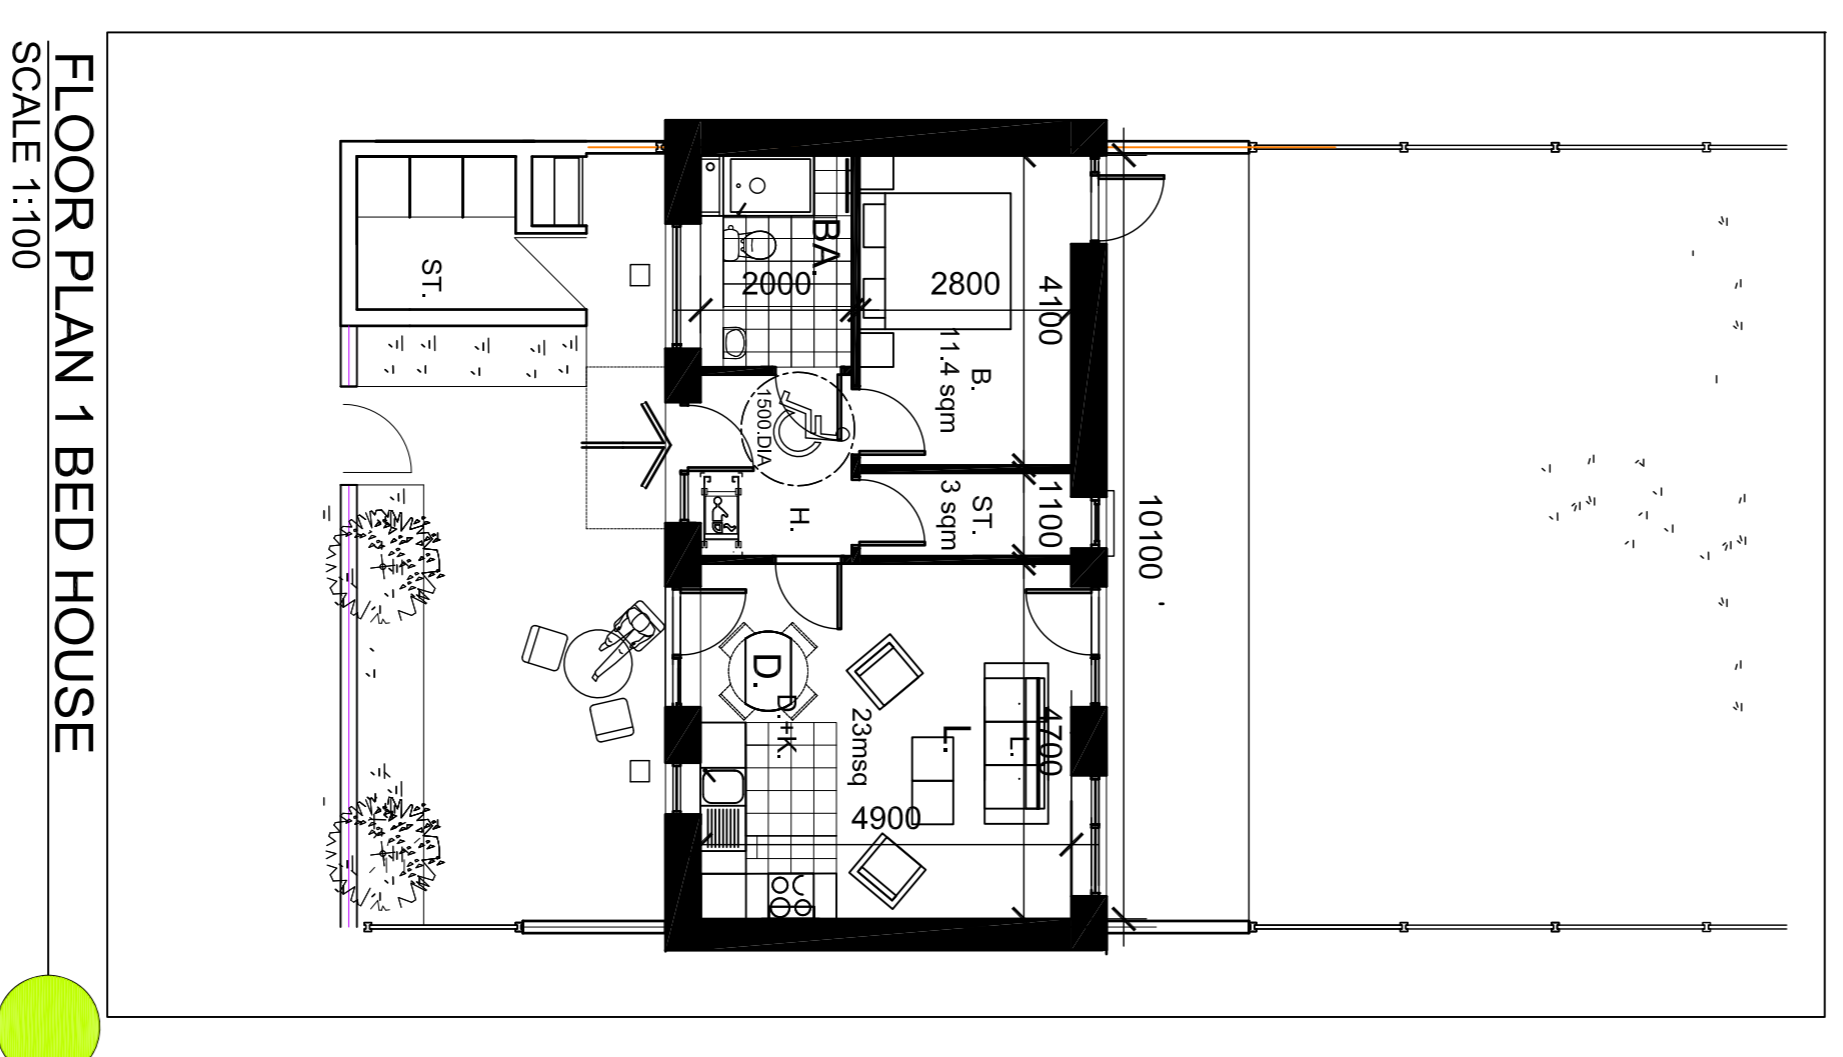

FLOOR PLAN 1 BED HOUSE
SCALE 1:100

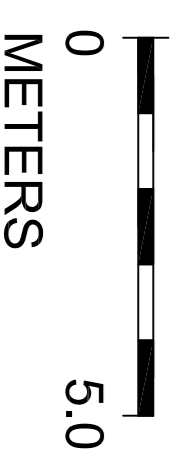


0
METERS

5.0


HOUSE TYPE-E

1 bed, 1 storey (2 person) house
Total area 49.5 sqm

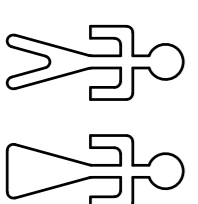

- KEY TO EXTERNAL FINISHES ELEVATION
- 1) ROOF-BLACK SLATE
 - 2) BLACK RAIN WATER GOODS FASCIA AND SOFFIT
 - 3) PLATINUM WHITE WIENERBERGER BRICK TO ALL EXTERNAL WALLS
 - 2) CILLS-CONCRETE.

REV.	DATE	BY:	DESCRIPTION
0	8-1-19	B.C.	D.O.E. ST. 1 APPROVAL
1	15-2-19	B.C.	FOR INFO TO IRISH WATER
2	29-7-19	B.C.	PART 8 APPLICATION WCCO

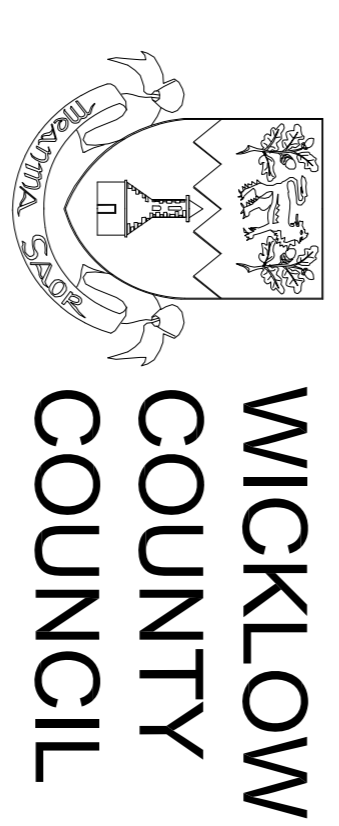

HOUSING CONSTRUCTION
COUNTY BUILDINGS
WICKLOW
E-MAIL: part8@wicklowccoco.ie
www.wicklow.ie

JOB:
4239 Shillealagh
HOUSING

TITLE:
SITE PLAN G.A.

SCALE:	AS NOTED @ A1	Date:	SEPT '18
DWG NO.:	911-4239P8.4	Design	BC
SHEET SIZE:	A1	Checked	
STATUS:	PART 8 APP.	REV	2