



GROUND FLOOR PLAN
SCALE 1:50

- 1 Bed 1p G.F. Apt. Total area - 50.4msq
- Aggregate Living/Dining/Kitchen Area - 23msq
- Bedroom 1 - 11.5msq
- Storage - 3msq

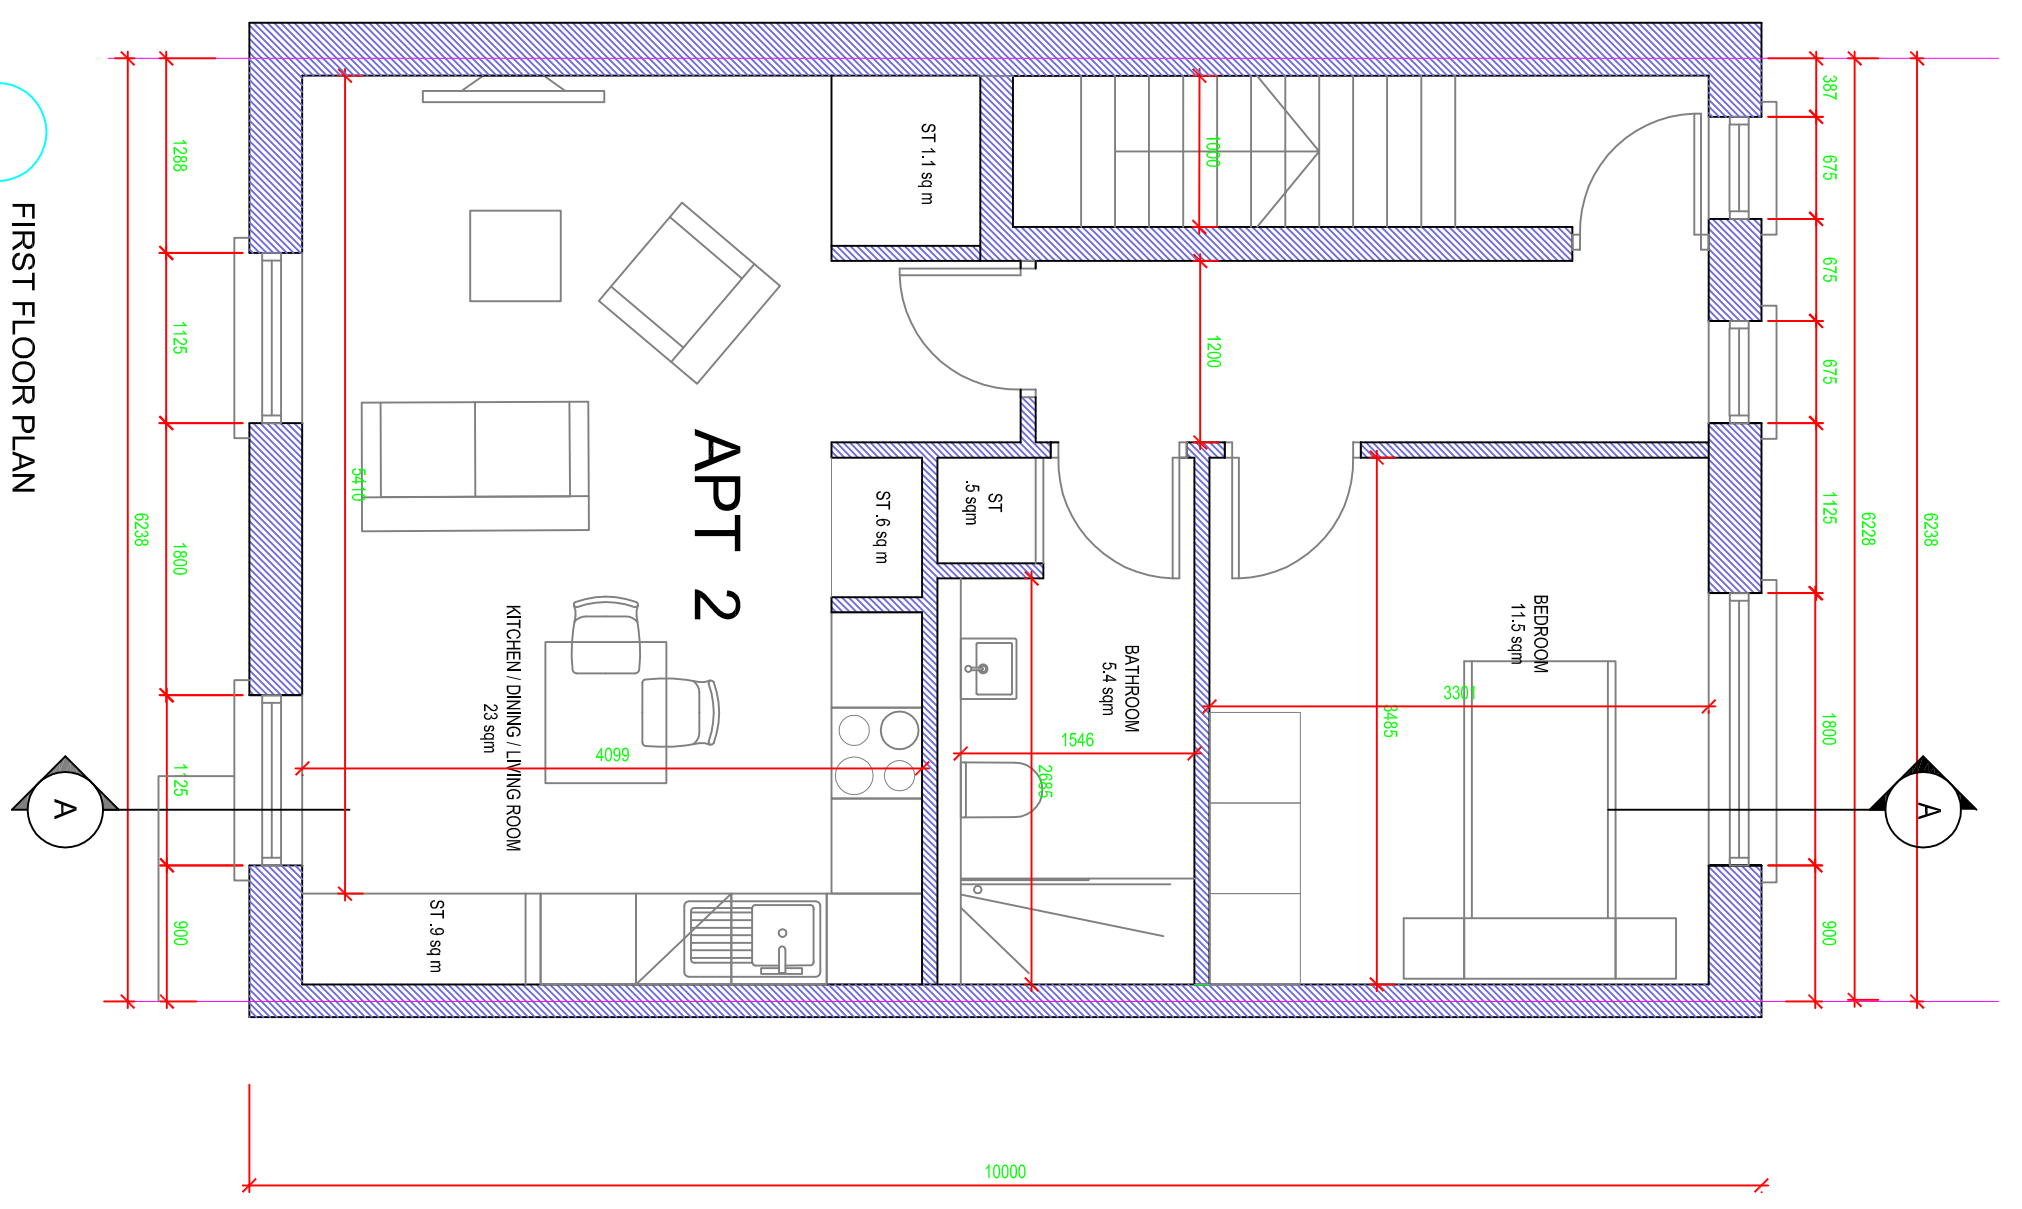

FIRST FLOOR PLAN
SCALE 1:50


- 1 Bed 1p F.F. Apt. Total area - 50msq
- Aggregate Living/Dining/Kitchen Area - 23msq
- Bedroom 1 - 11.5msq
- Storage - 3msq

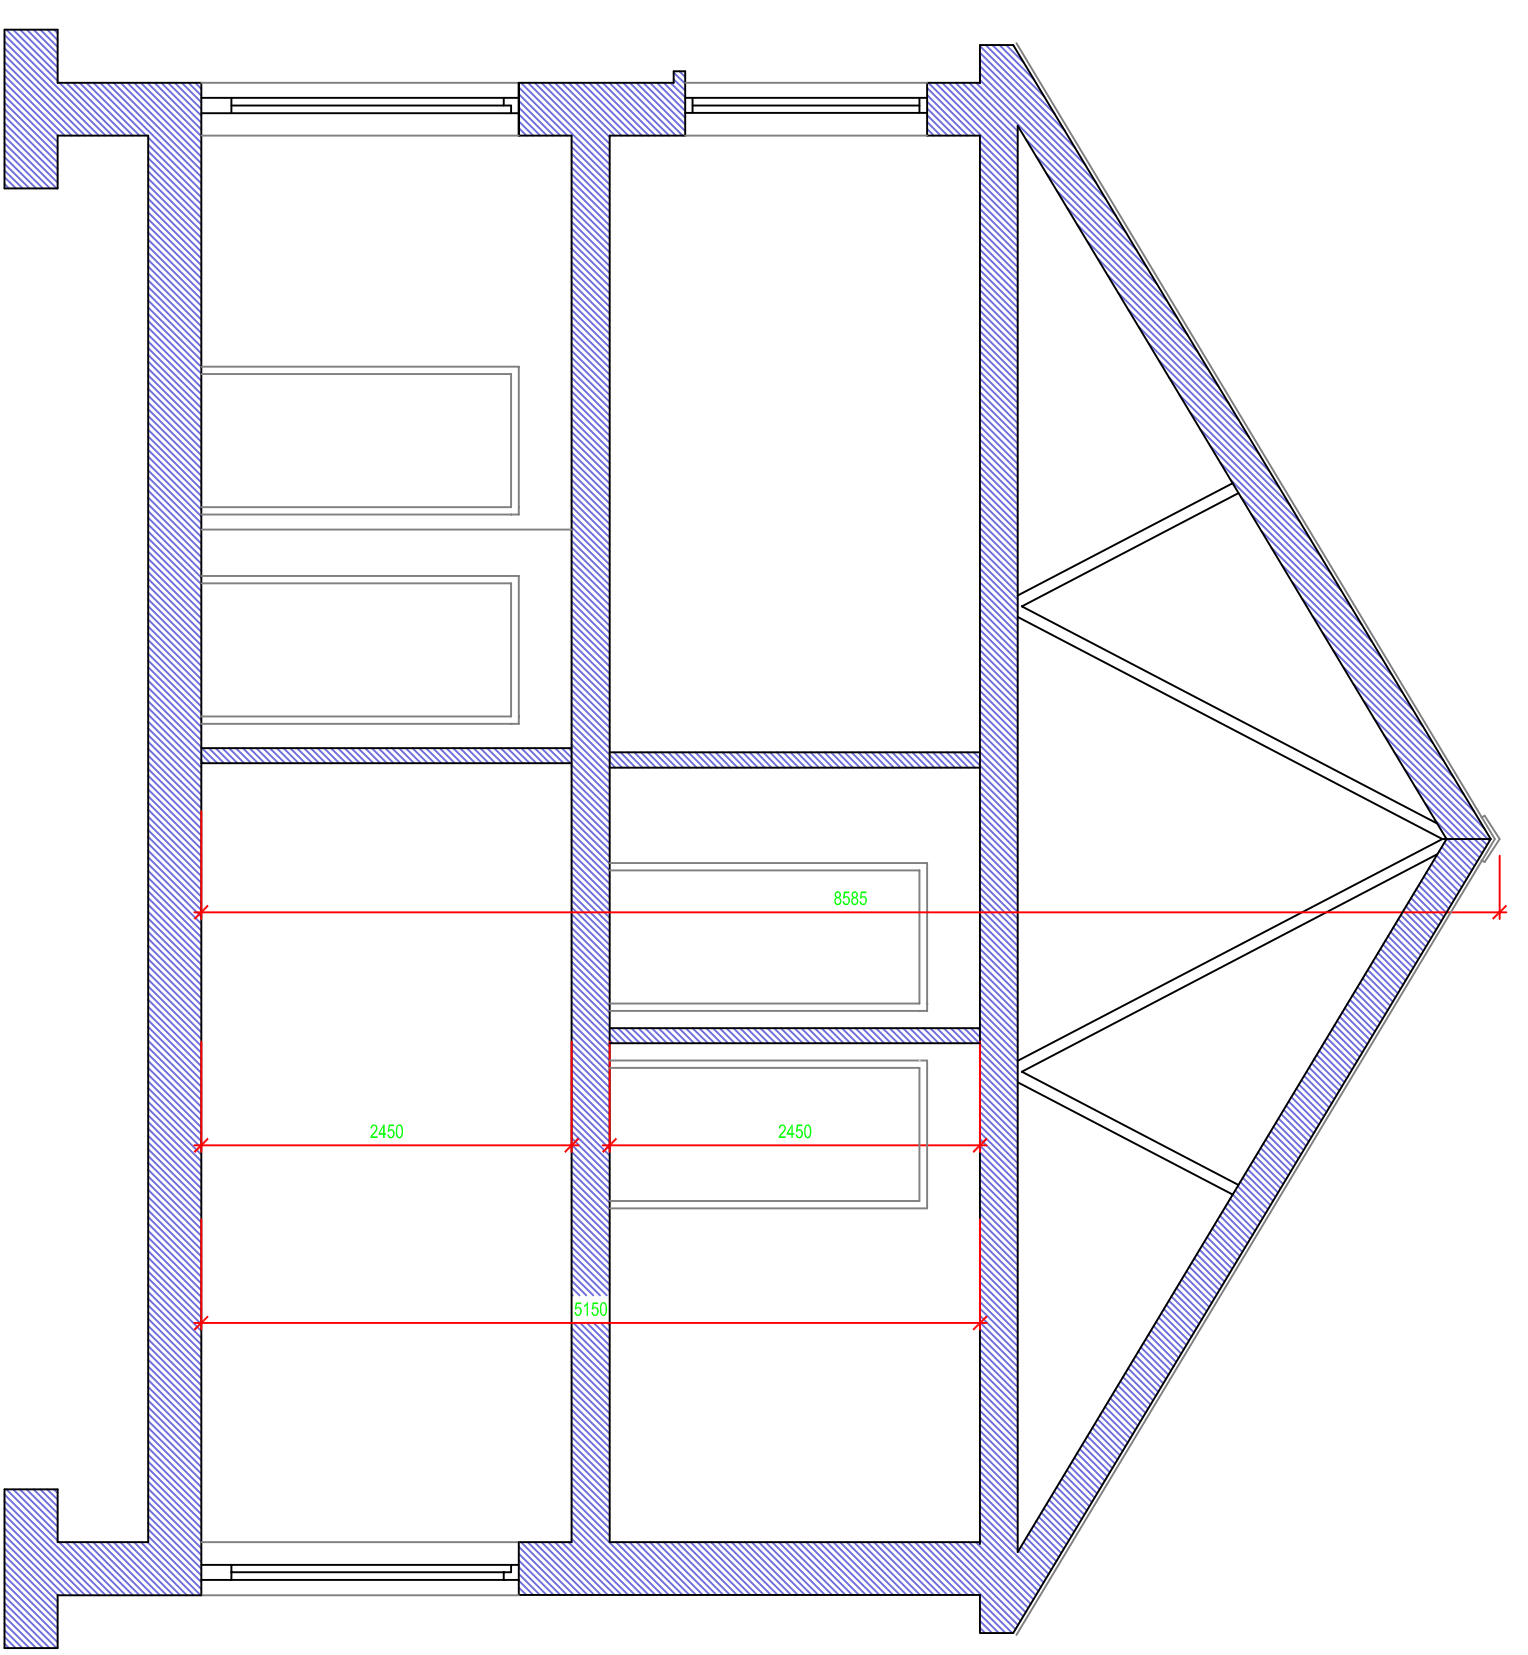


SECTION A-A
SCALE 1:50




**PART 8
SUBMISSION**

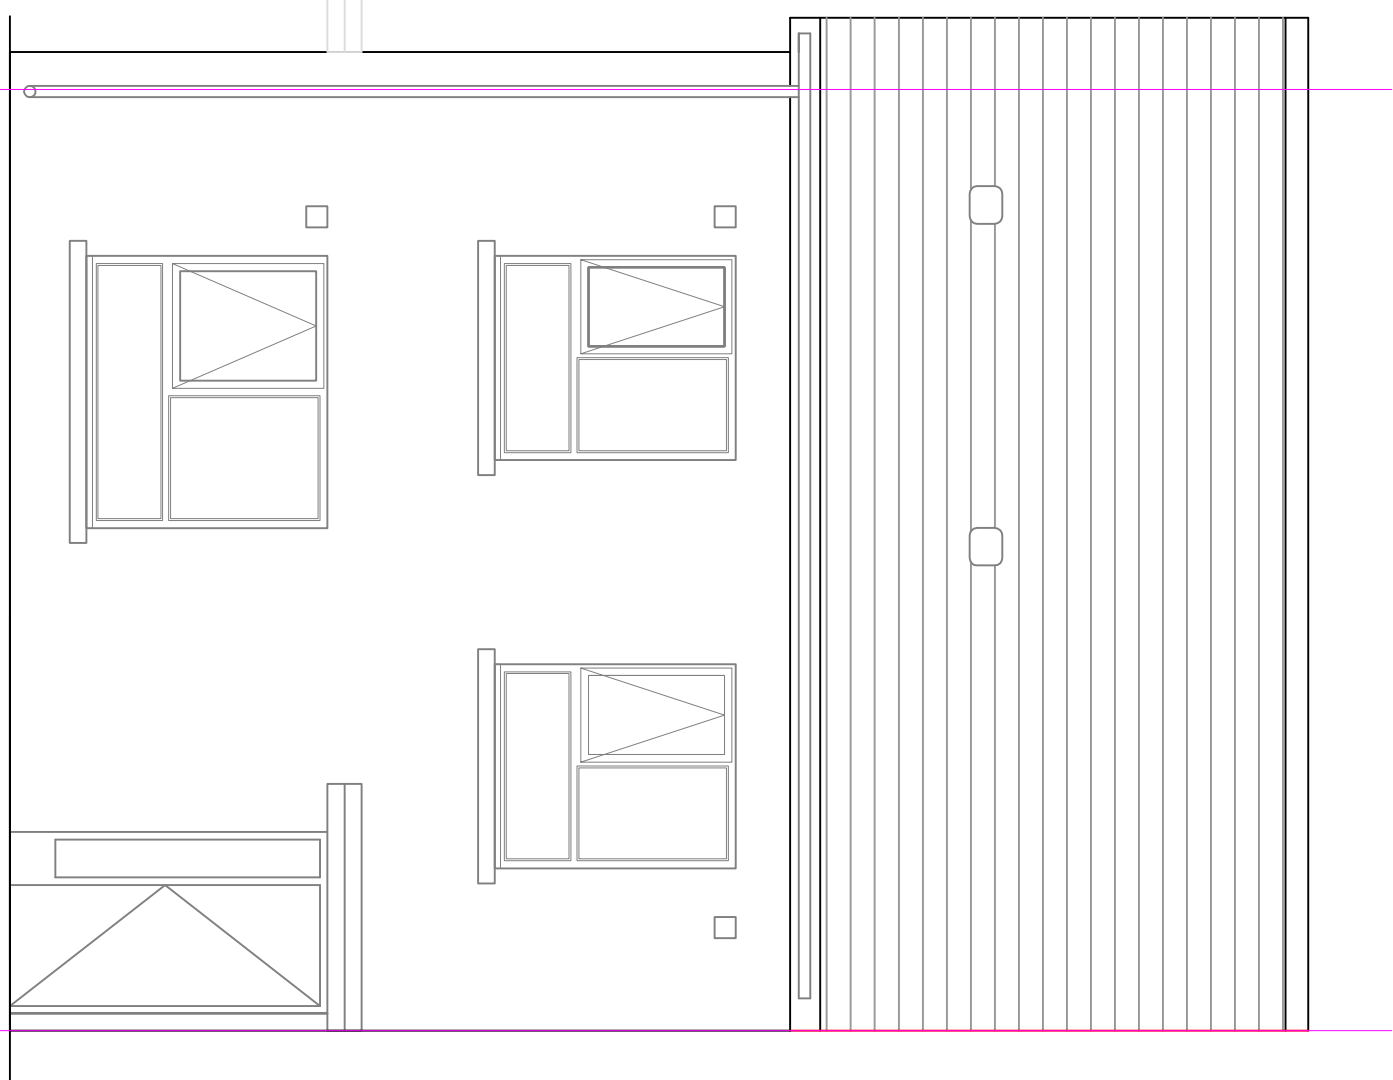

FRONT ELEVATION
SCALE 1:50

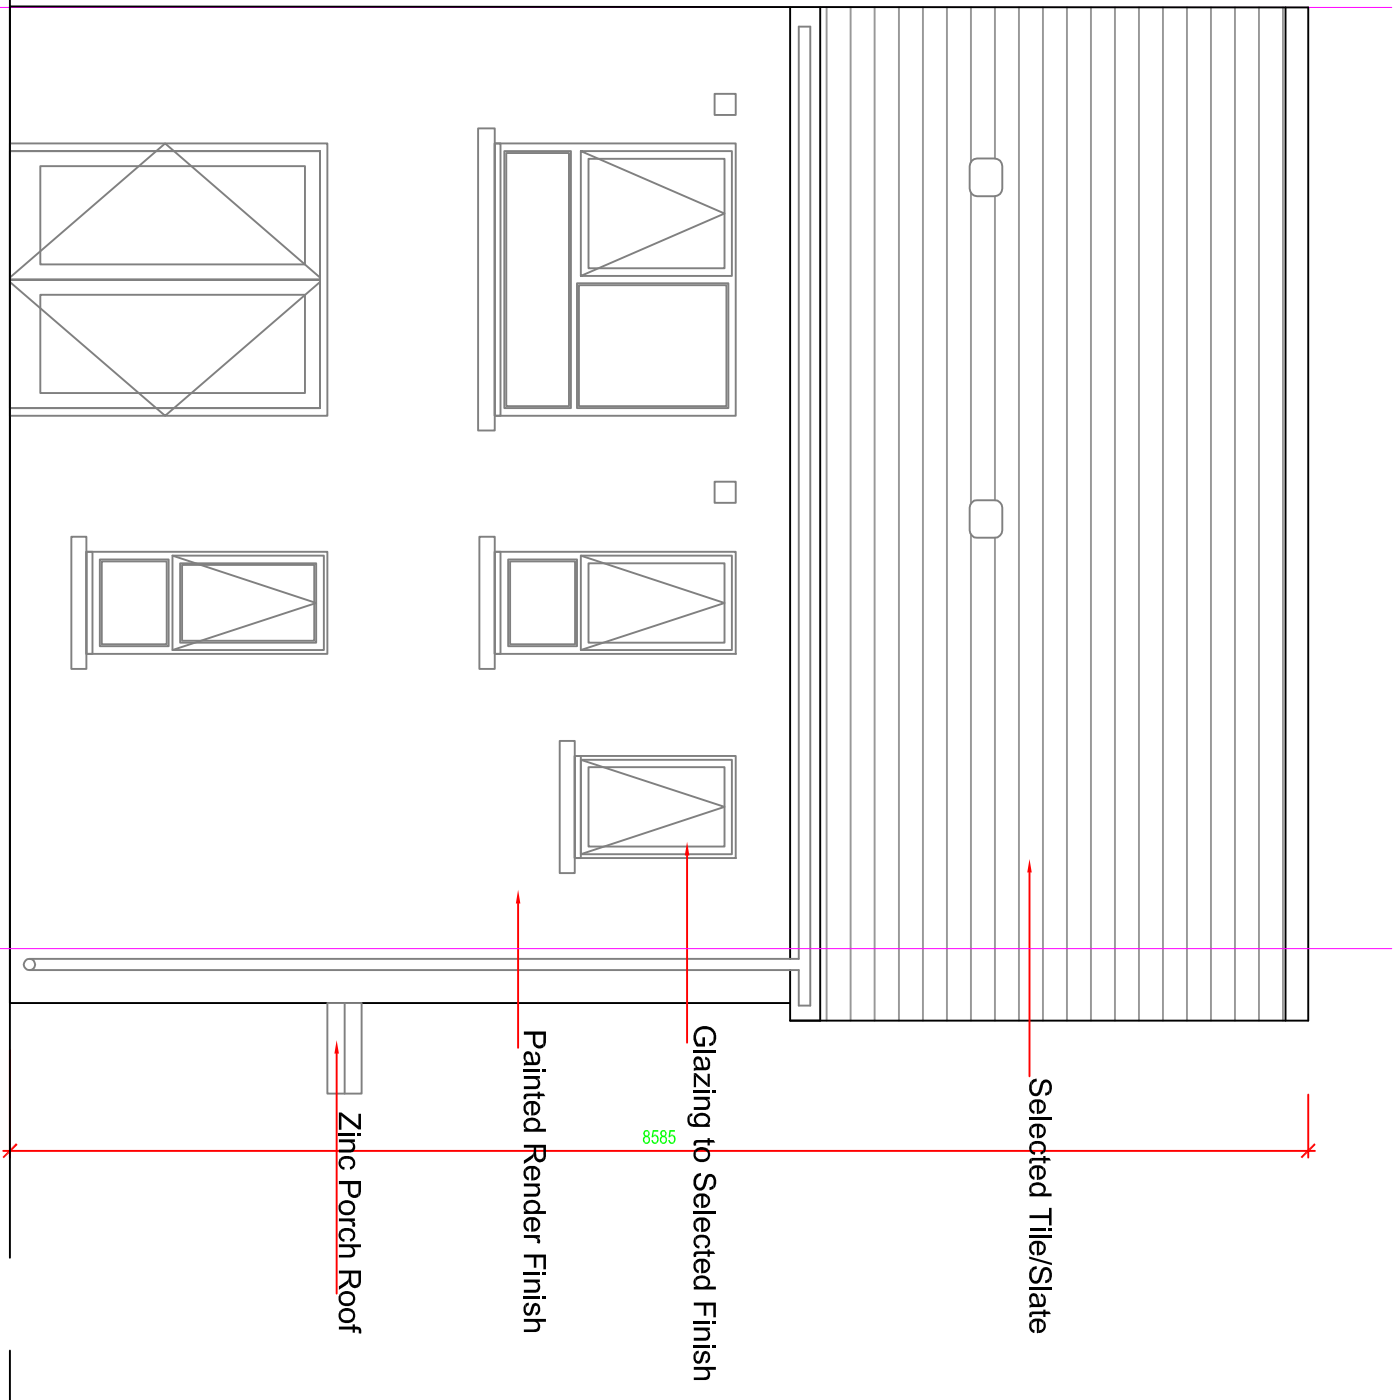

REAR ELEVATION
SCALE 1:50

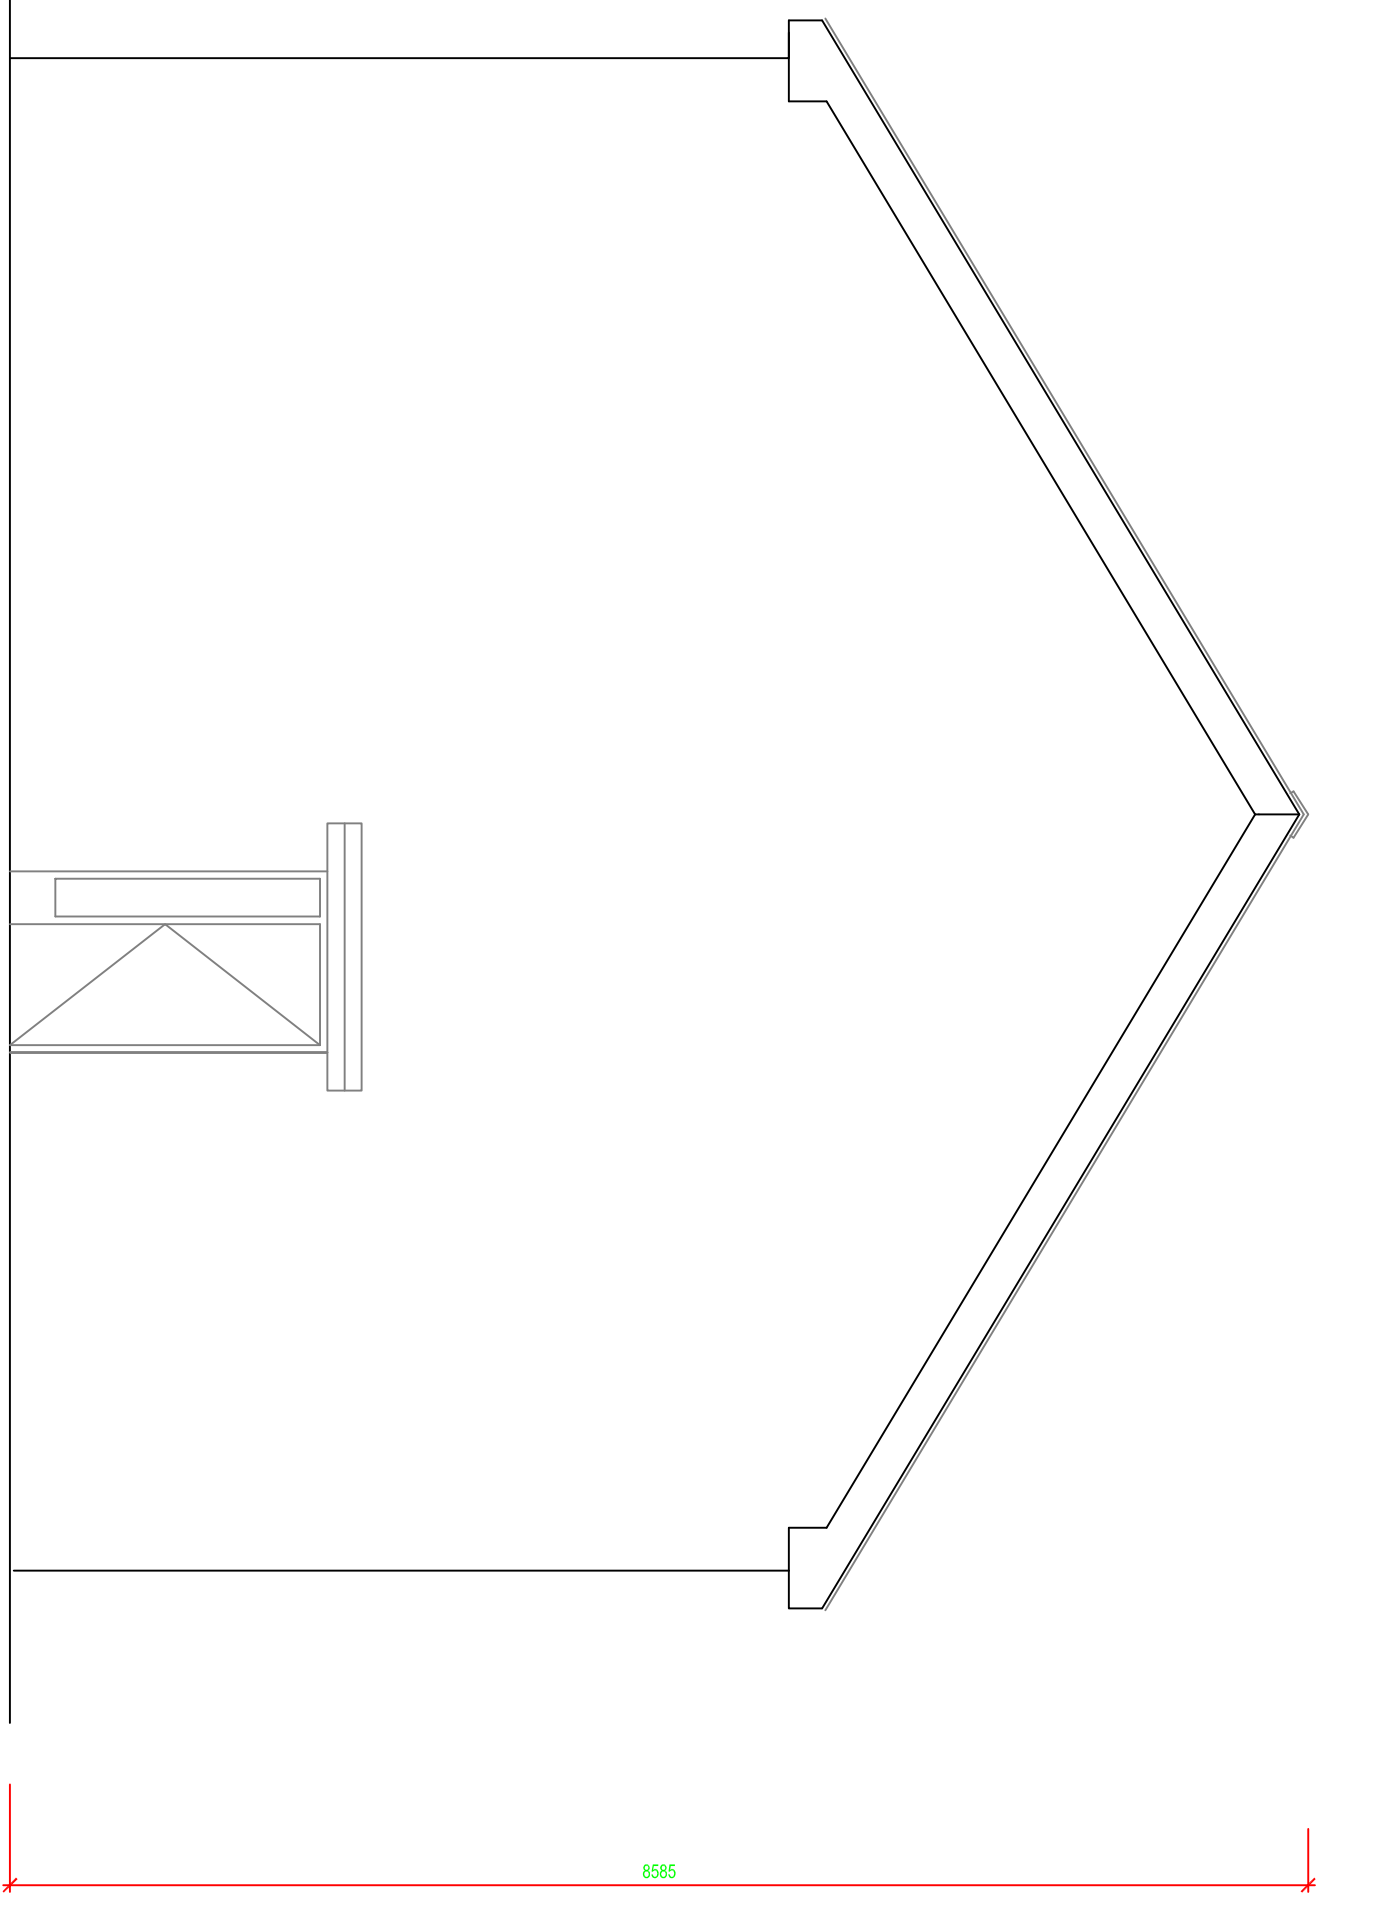

Side Elevation
SCALE 1:50

REV	DATE	BY	DESCRIPTION
REVISIONS:			
WICKLOW COUNTY COUNCIL		HOUSING CONSTRUCTION COUNTY BUILDINGS WICKLOW	
TEL: 0404 - 20100 FAX: 0404 - 67792		TEL: 0404 - 20100 FAX: 0404 - 67792	
EMAIL: cases@wicklowcoco.ie www.wicklow.ie			
PROPOSED HOUSING SITE AT CHARLESLAND GREYSTONES			
PLANS			
SECTION, ELEVATIONS			
TYPE A - 1B			
SCALE:	1:50 @ A1 (1:100 @ A3)	DATE:	JUNE 20
DRAWN:	TT - 20 - 06	CHECKED:	FR
SHEET SIZE:	A1	STATUS:	REV