



FLOOR PLAN
SCALE 1:100

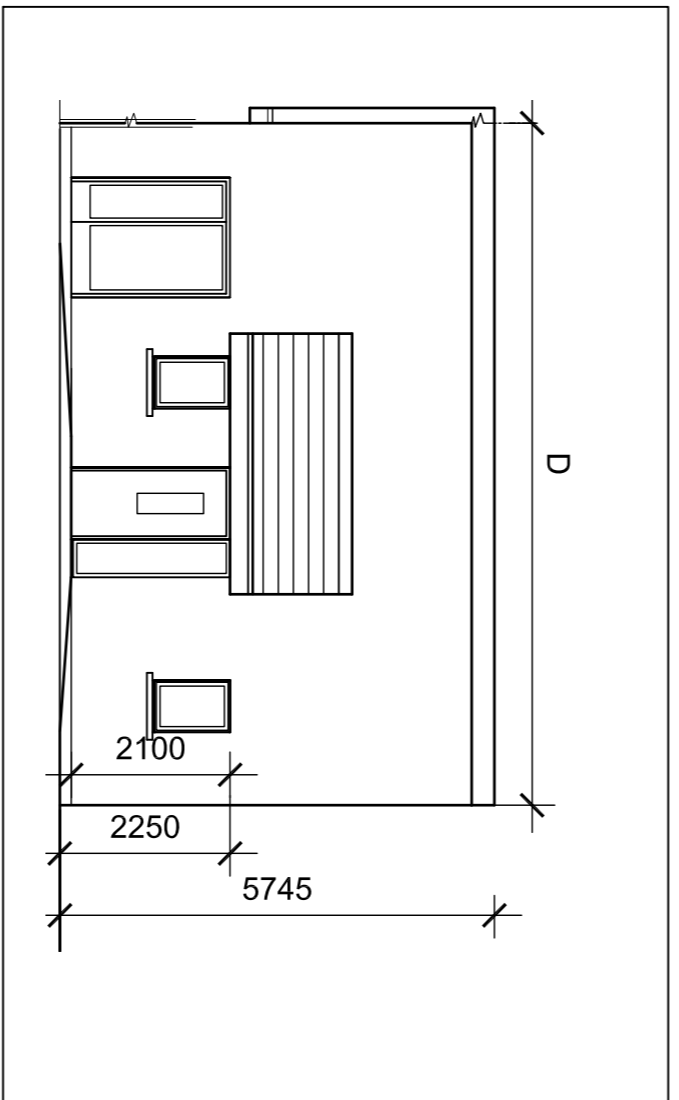


FRONT ELEVATION
SCALE 1:100

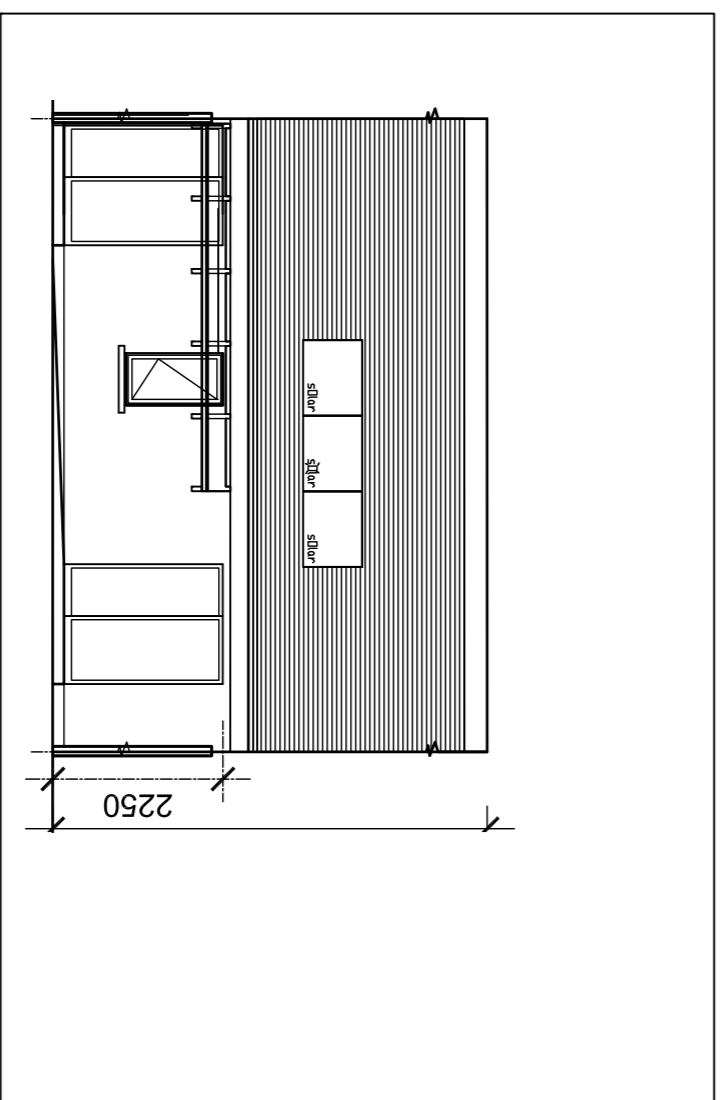


REAR ELEVATION
SCALE 1:100

HOUSE TYPE-D


1 bed 1 storey (2 person) house
Total area 49.5 sqm

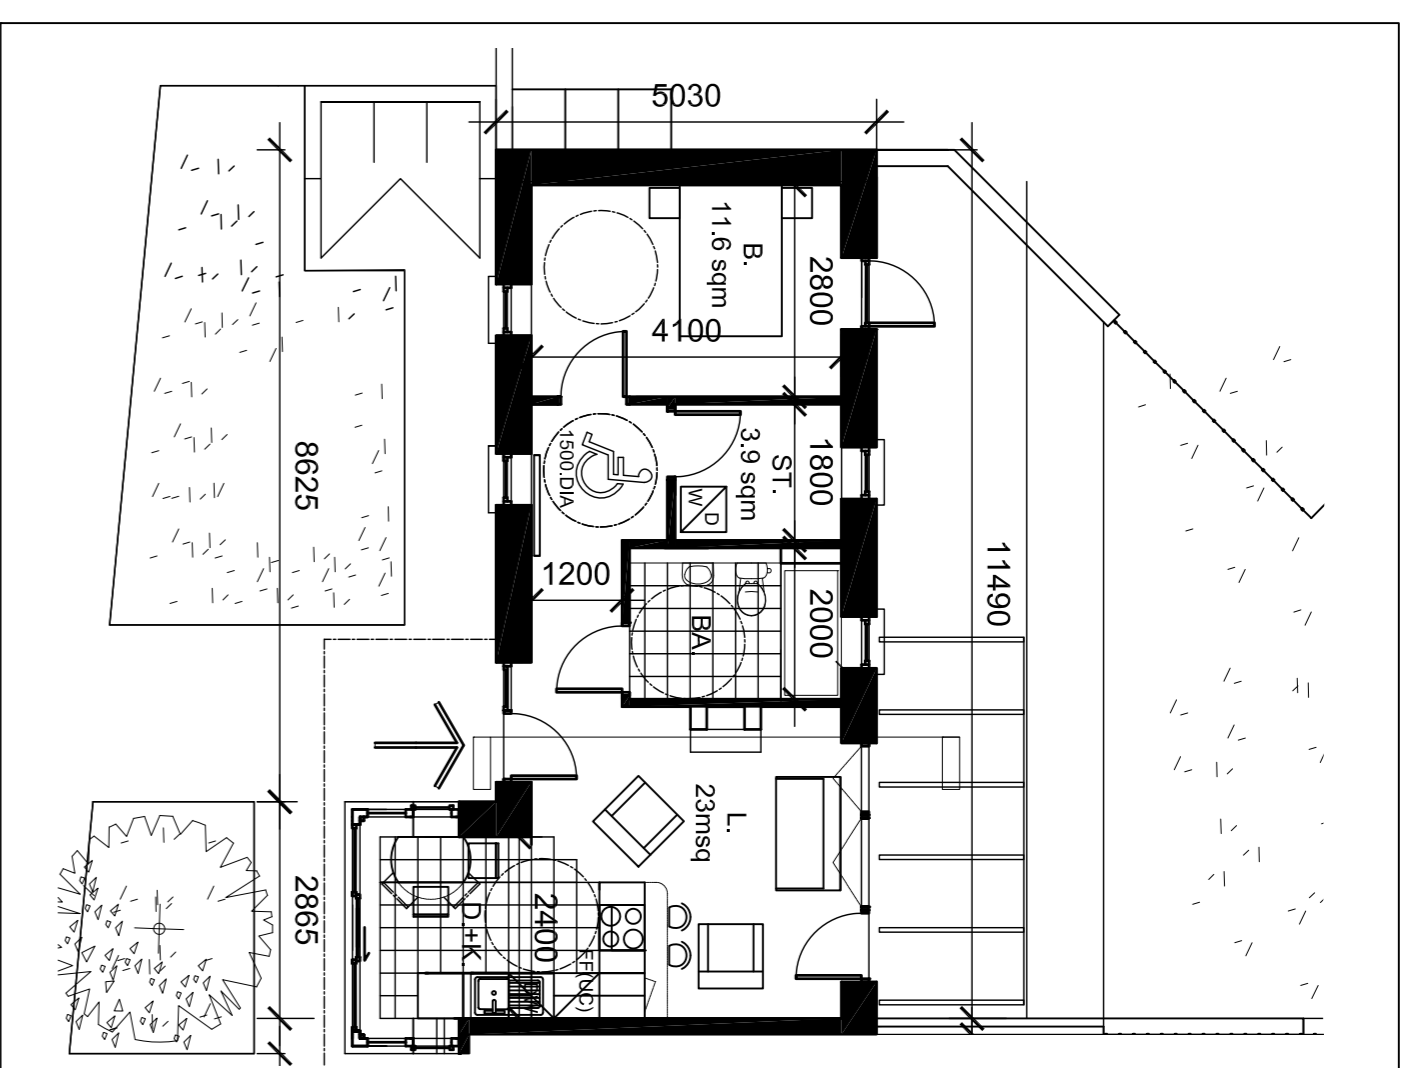

FLOOR PLAN
SCALE 1:100

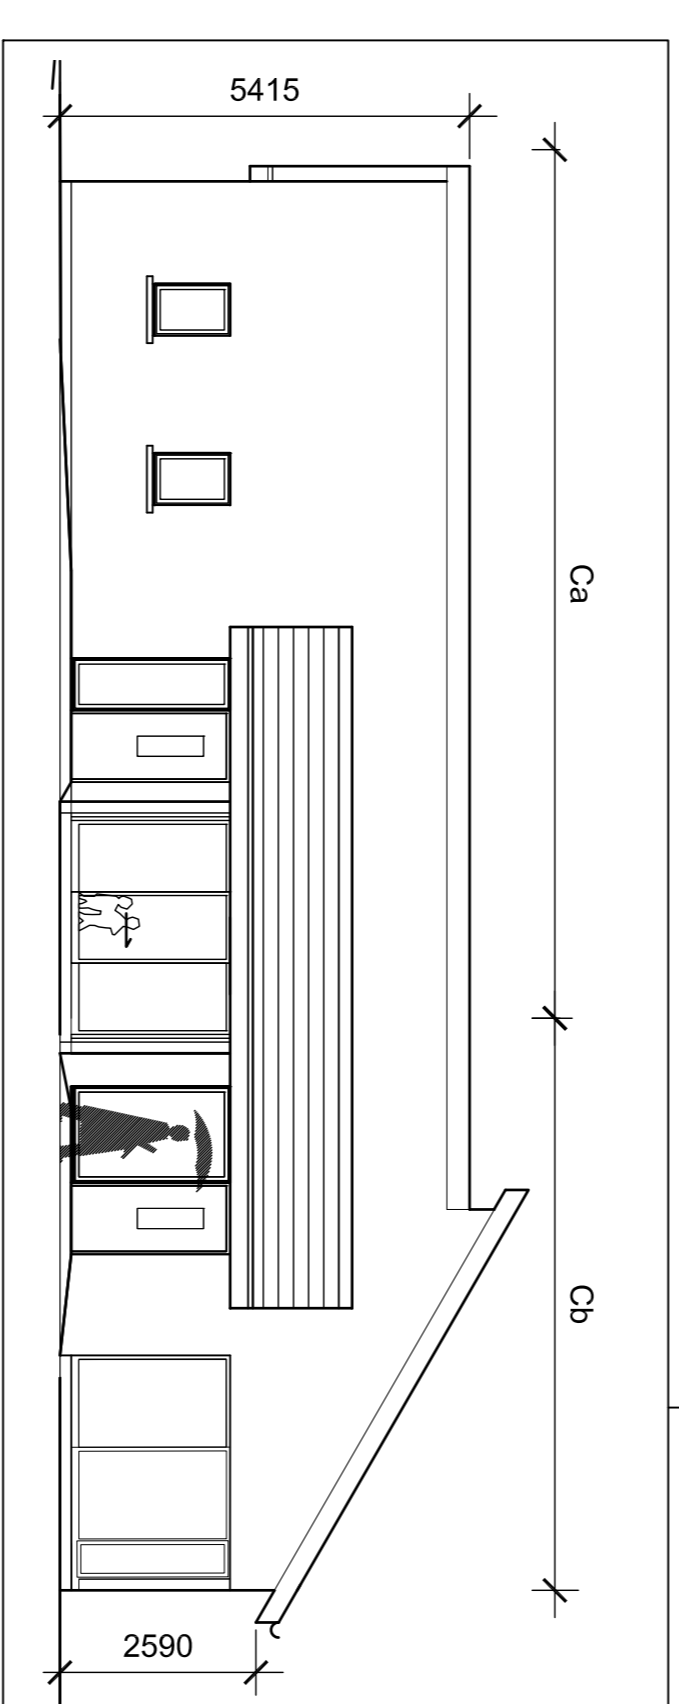


FRONT ELEVATION Ca, Cb
SCALE 1:100

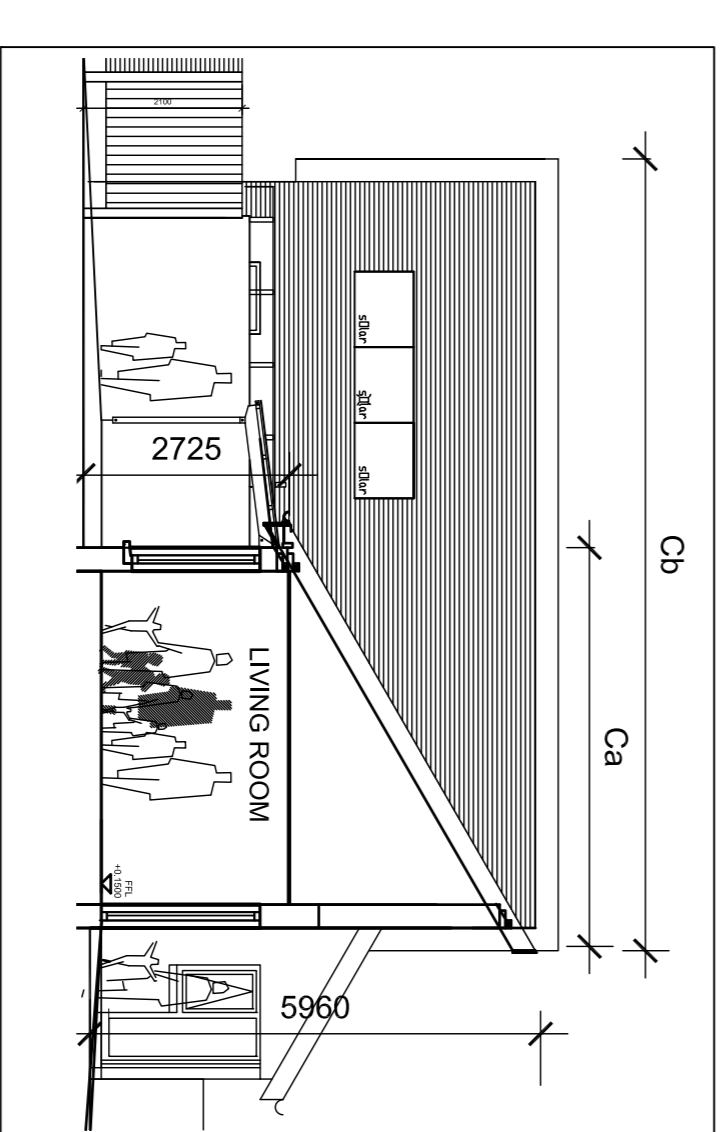


SECTION AA, Ca
SCALE 1:100

HOUSE TYPE-Ca


1 bed 1 storey (2 person) house
Total area 49.5 sqm

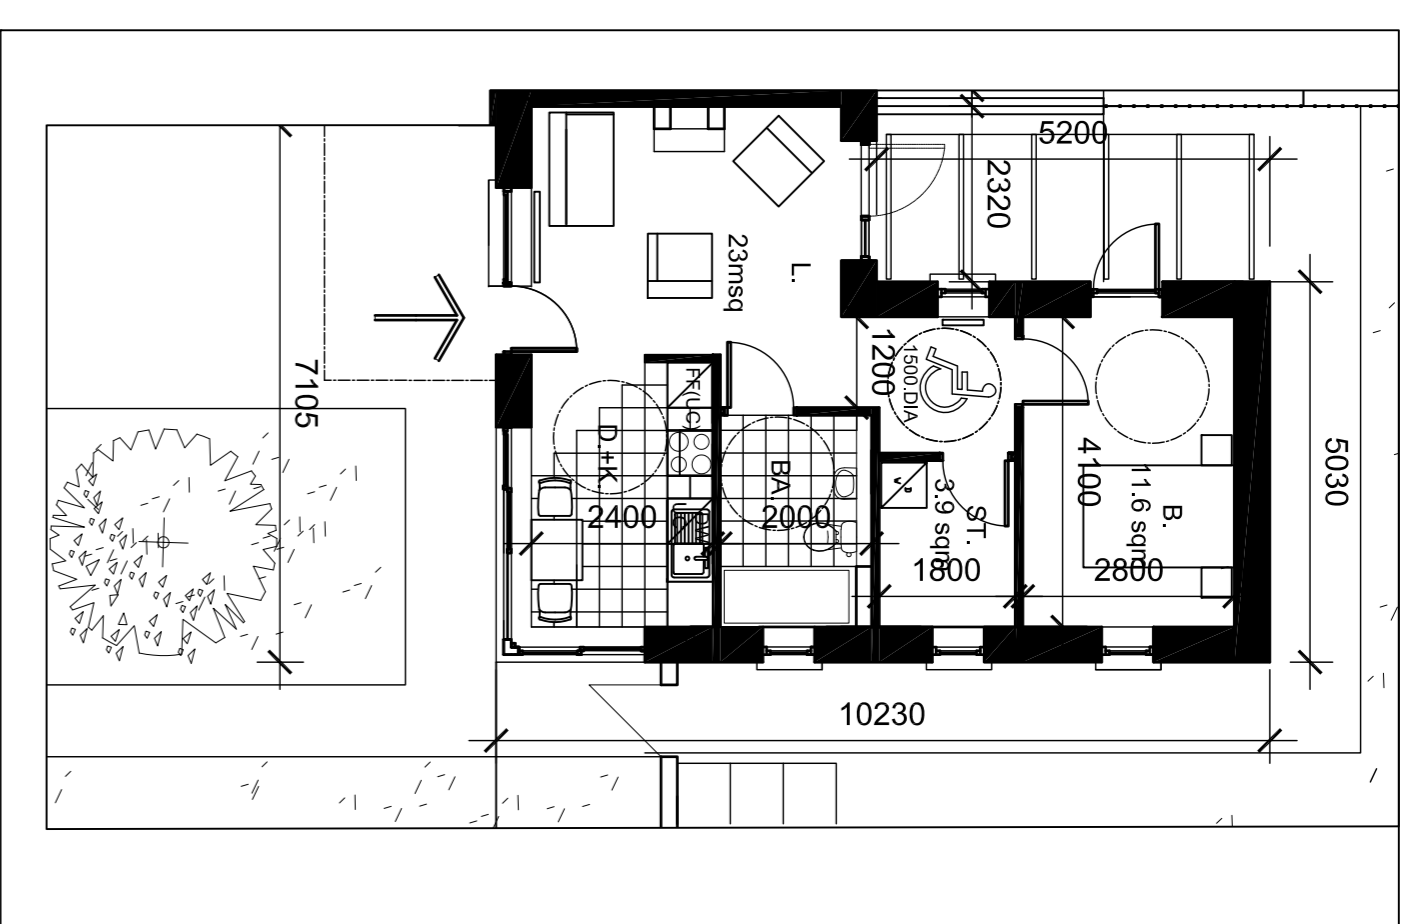

FLOOR PLAN
SCALE 1:100

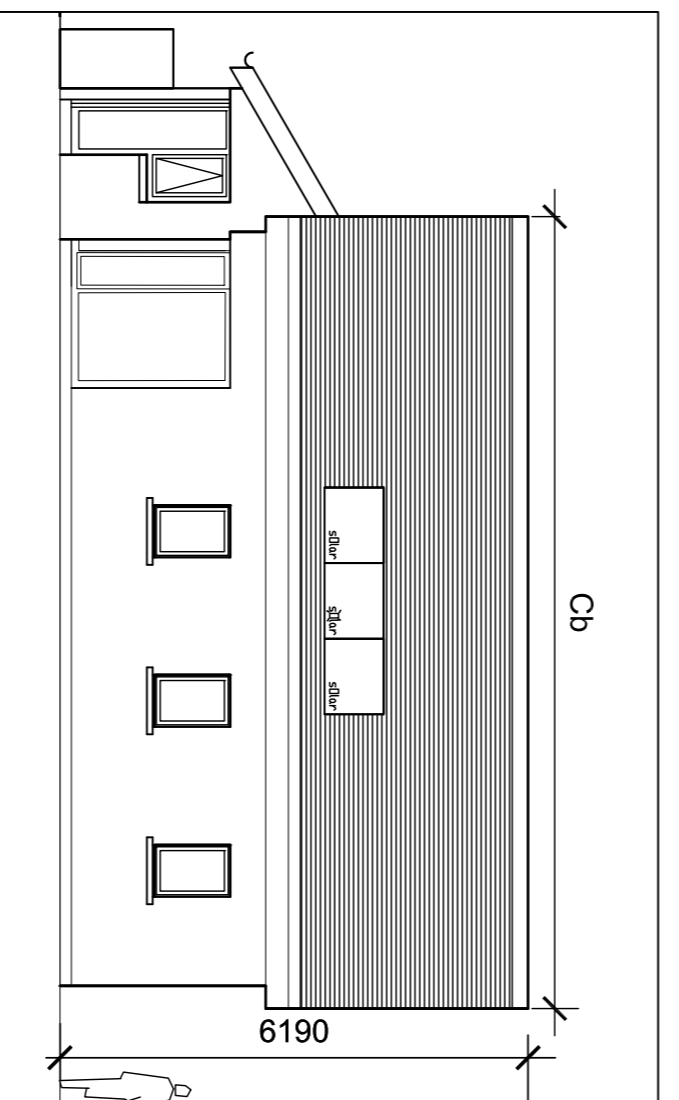

SIDE ELEVATION Cb
SCALE 1:100

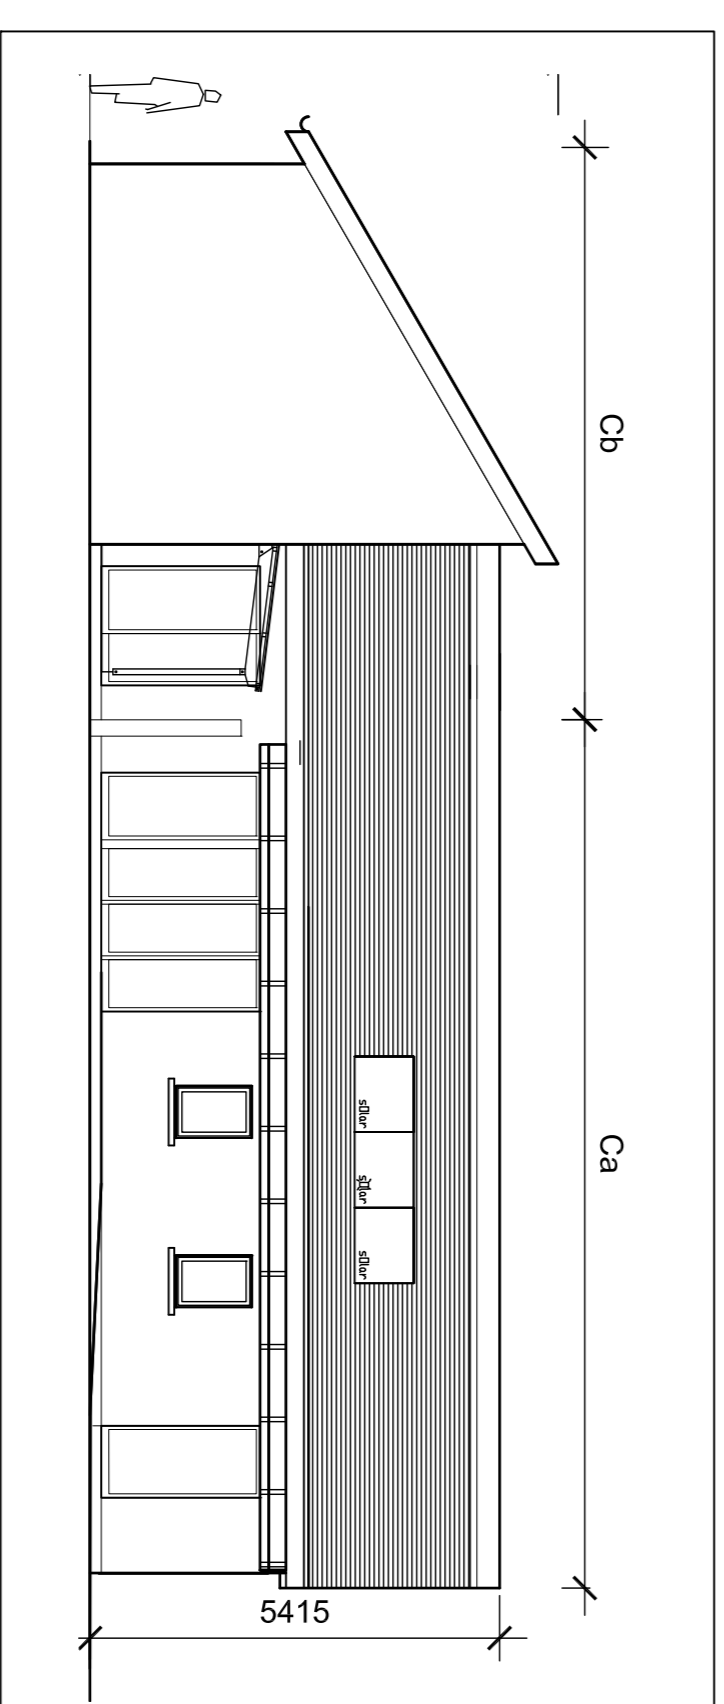


REAR ELEVATION Ca, Cb
SCALE 1:100

HOUSE TYPE-Cb

1 bed 1 storey (2 person) house
Total area 49.5 sqm

KEY TO EXTERNAL FINISHES ELEVATION
1) ROOF-BLACK SLATE
2) WALLS-CONCRETE
6) BLACK RAIN WATER GOODS
7) BLACK FASCIA AND SOFFIT


PART 8
Drawing No 4

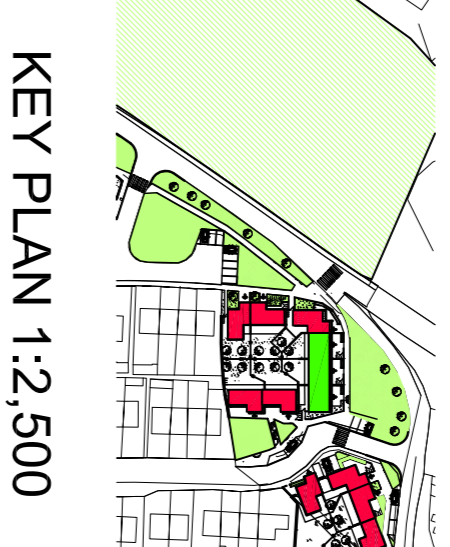

KEY PLAN 1:2,500

KEY:	DESCRIPTION
B	BEDROOM
B1	BEDROOM NO1
B2	BEDROOM NO2
ST.	STORE ROOM
BA.	BATHROOM
L	LIVING ROOM
K.+D.	KITCHEN AND DINING ROOM
H.	HALL
WC	TOILET
FR.	FRIIDGE FREEZER
WMC	WASHING MACHINE (UNDER COUNTER)
DWC	DRYER (UNDER COUNTER)
1500DIA	WHEELCHAIR ACCESSIBLE TURNING

REVISIONS:	
#BY:	DATE: DESCRIPTION
0.bC	30/11/18 TO CIVILS ENG
1.bC	19-02-19 STAGE 1 DOE
2.bC	24-7-19 PART 8 APPLICATION
REV:	DATE: BY: DESCRIPTION
REVISIONS:	

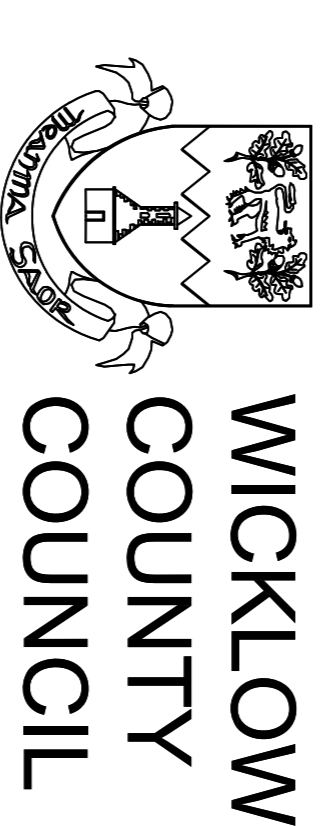

499237 Newtown Mount Kennedy HOUSING

TITLE: HOUSE PLANS 1

SCALE:	AS NOTED	Date:	SEPT '18
DWG NO:	9114225P8-4	Drawn:	99099
SHEET SIZE:	A1	Checked:	M.D.
STATUS:	PART 8	REV:	2