



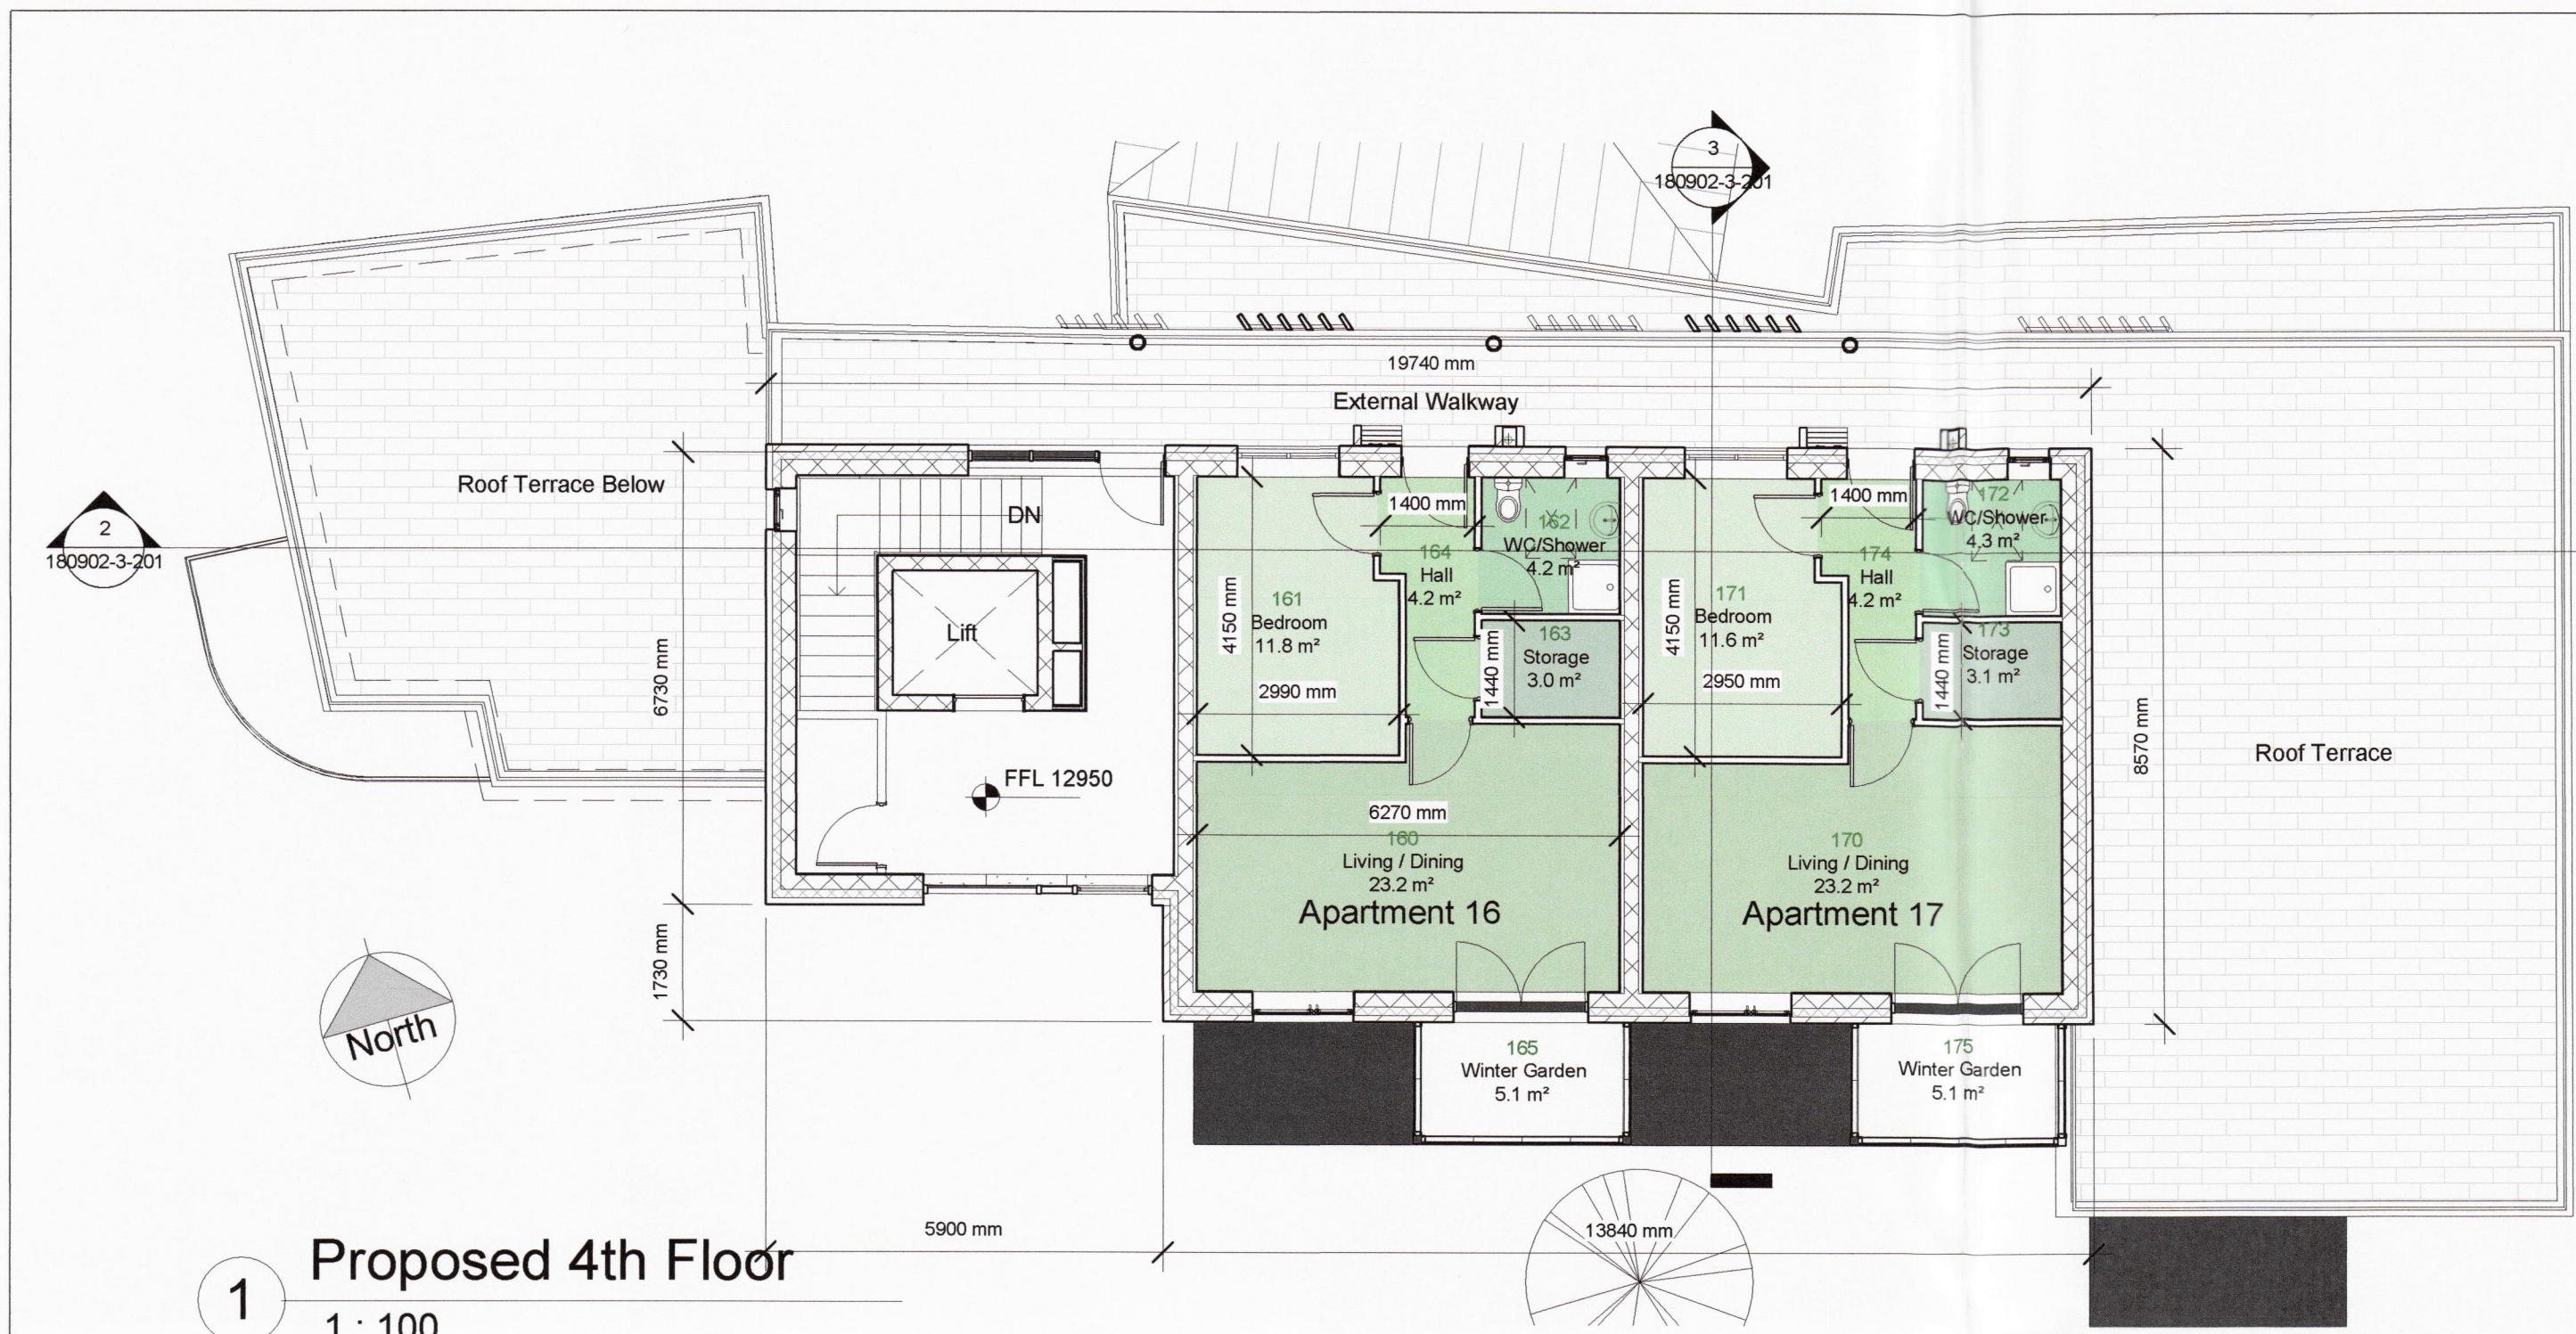

1 Proposed 4th Floor  
1 : 100

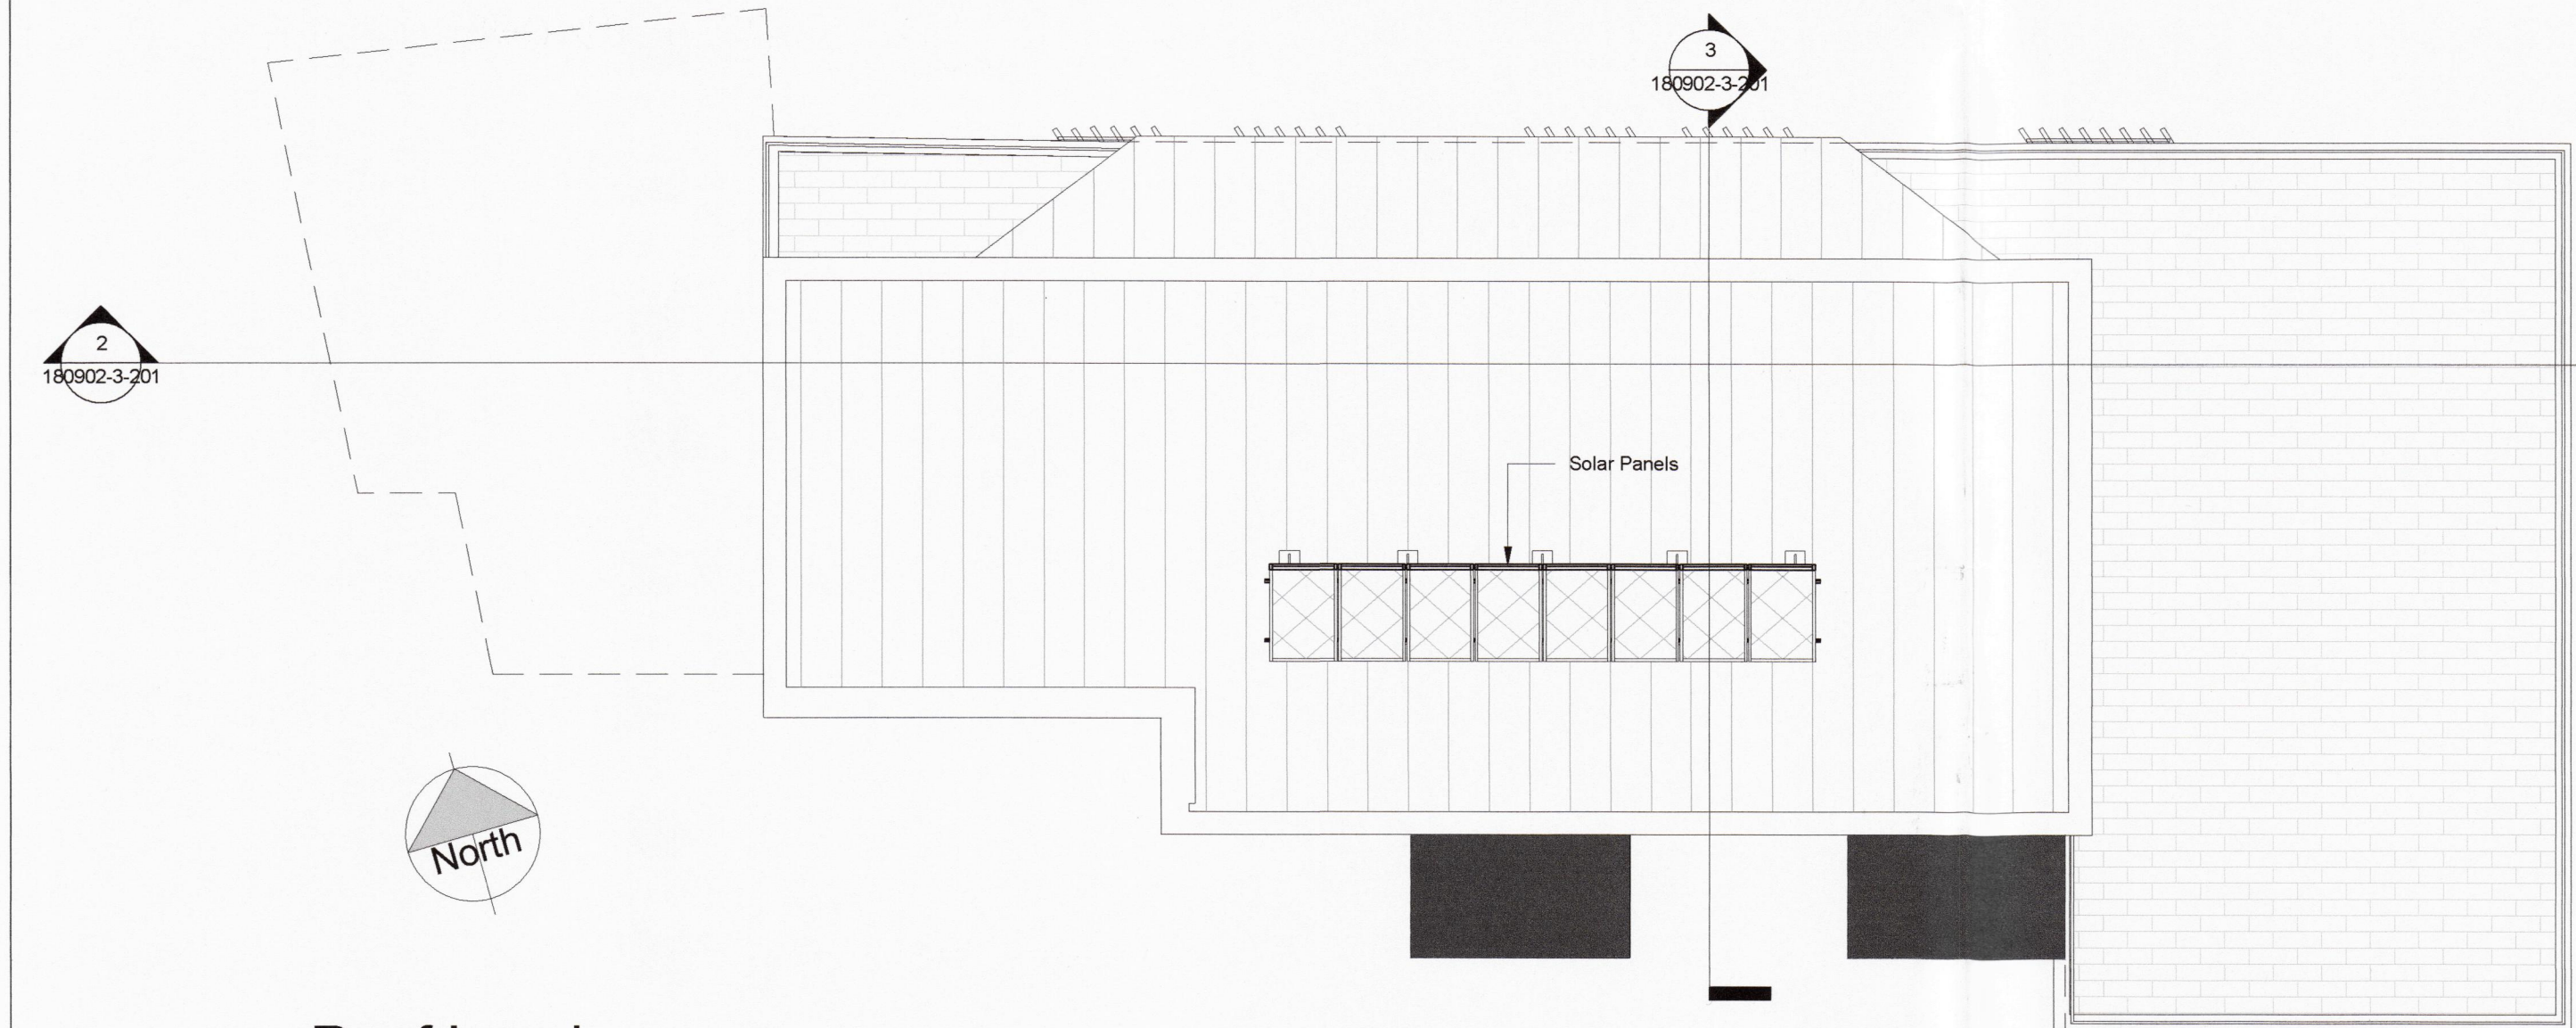

2 Roof Level  
1 : 100

Apartment 16 1 Bed 2 person 48 m²

| No. | Room            | Proposed | Min Rqd. |
|-----|-----------------|----------|----------|
| 160 | Living / Dining | 23.2 m²  | 23 sqm   |
| 161 | Bedroom         | 11.8 m²  | 11.4 sqm |
| 162 | WC/Shower       | 4.2 m²   | N/A      |
| 163 | Storage         | 3.0 m²   | 3 sqm    |
| 164 | Hall            | 4.2 m²   | N/A      |

Apartment 17 1 Bed 2 person 48 m²

| No. | Room            | Proposed | Min Rqd. |
|-----|-----------------|----------|----------|
| 170 | Living / Dining | 23.2 m²  | 23 sqm   |
| 171 | Bedroom         | 11.6 m²  | 11.4 sqm |
| 172 | WC/Shower       | 4.3 m²   | N/A      |
| 173 | Storage         | 3.1 m²   | 3 sqm    |
| 174 | Hall            | 4.2 m²   | N/A      |

|   |  |                                                                                         |                                                                                                   |                                                                         |
|---|--|-----------------------------------------------------------------------------------------|---------------------------------------------------------------------------------------------------|-------------------------------------------------------------------------|
| Rev.   |  | Description                                                                             | By                                                                                                | Date                                                                    |
| VHA   |  | VINCENT HANNON ARCHITECTS                                                               | Galway Office<br>2A Deepark Business Centre, Oranmore, Galway.<br>P: 091-483934<br>E: info@vha.ie | Sligo Office<br>Abbey Street, Sligo.<br>P: 071-9150022<br>W: www.vha.ie |
| © THIS DRAWING IS PROTECTED BY COPYRIGHT AND IS TO BE READ IN CONJUNCTION WITH ALL RELEVANT SPECIFICATIONS AND DRAWINGS. USE ONLY FIGURED DIMENSIONS. DO NOT SCALE OFF THIS DRAWING. IT IS THE CONTRACTOR'S RESPONSIBILITY TO ENSURE COMPLIANCE WITH ALL ASPECTS OF THE CURRENT BUILDING REGULATIONS. IT IS THE CONTRACTOR'S RESPONSIBILITY TO ENSURE COMPLIANCE WITH ALL CONDITIONS IMPOSED BY THE LOCAL PLANNING AUTHORITY. IF IN DOUBT ASK. |  | Client / job description: Wicklow County Council / Tuath Parnell Road, Bray, Apartments |                                                                                                   |                                                                         |
| drawing title: Proposed 4th and Roof Plans   |  | Scale: 1 : 100                                                                          |                                                                                                   |                                                                         |
| Project stage: Part 8 Planning   |  | Drawing no: 180902-3-105                                                                |                                                                                                   | Rev: p1                                                                 |
| Date: 16-5-2019   |  | Drawn by: JC                                                                            |                                                                                                   | Checked by: Checker                                                     |

