


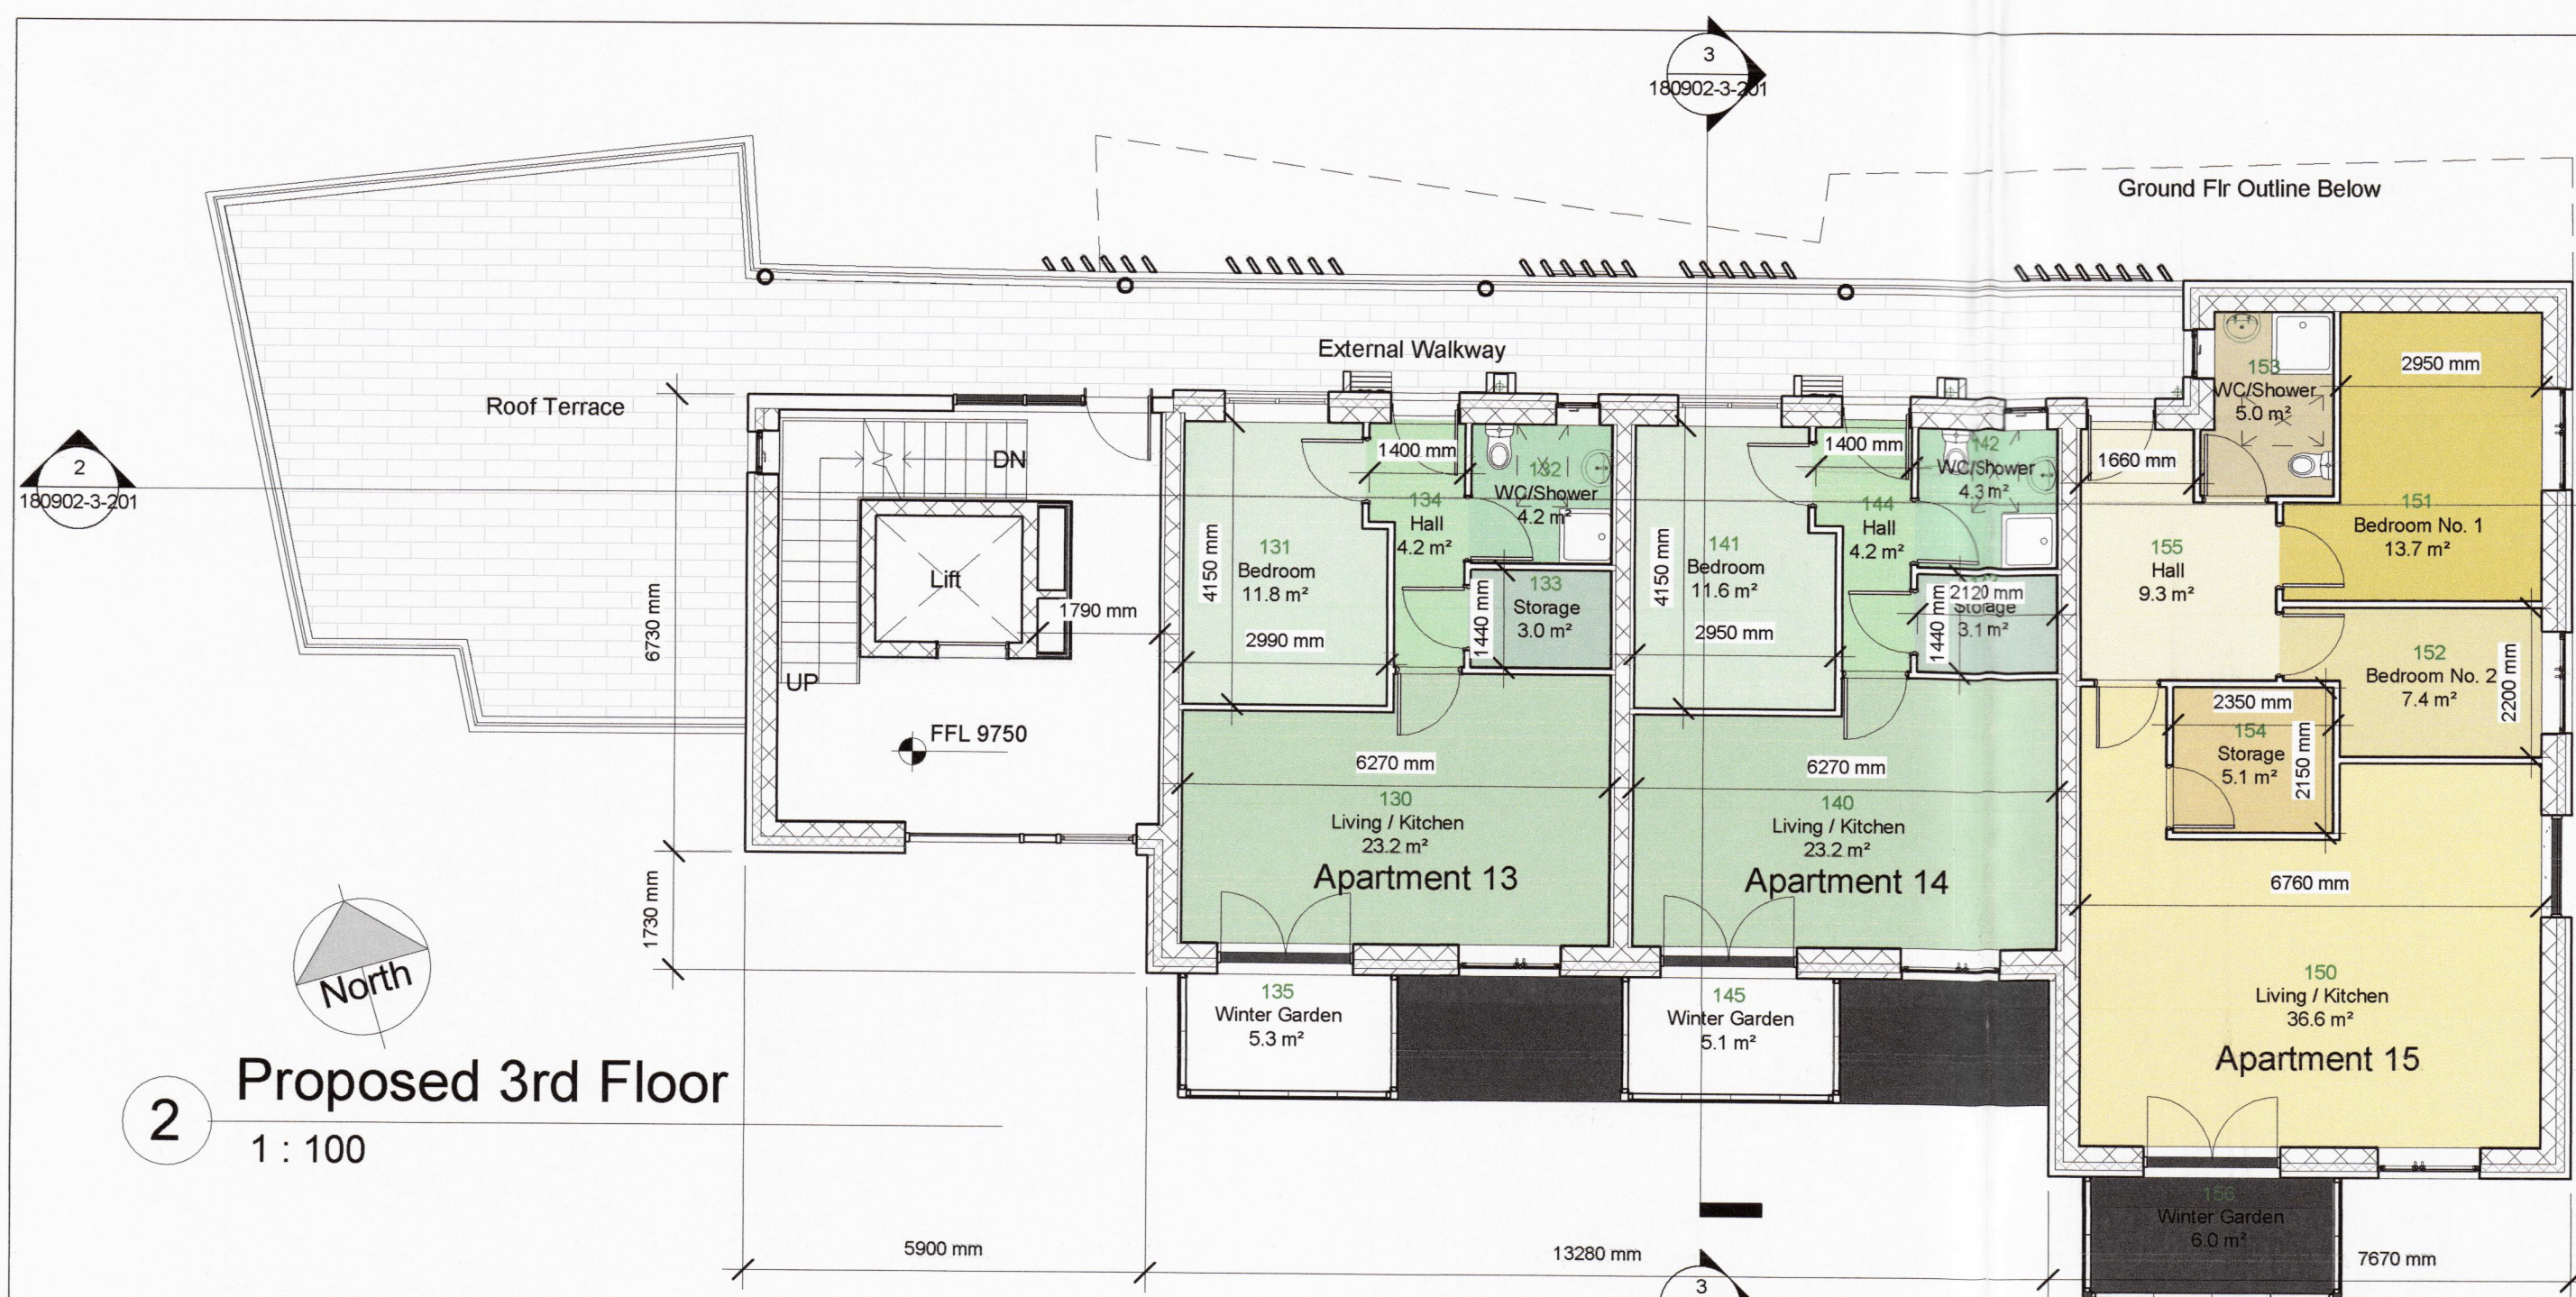


2 Proposed 3rd Floor
1 : 100

Apartment 13 1 Bed 2 person 48 m²			
No.	Room	Proposed	Min Rqd.
130	Living / Kitchen	23.2 m²	23 sqm
131	Bedroom	11.8 m²	11.4 sqm
132	WC/Shower	4.2 m²	N/A
133	Storage	3.0 m²	3 sqm
134	Hall	4.2 m²	N/A

Apartment 14 1 Bed 2 person 48 m²			
No.	Room	Proposed	Min Rqd.
140	Living / Kitchen	23.2 m²	23 sqm
141	Bedroom	11.6 m²	11.4 sqm
142	WC/Shower	4.3 m²	N/A
143	Storage	3.1 m²	3 sqm
144	Hall	4.2 m²	N/A

Apartment 15 2 Bed 3 person 79 m²			
No.	Room	Proposed	Min Rqd.
150	Living / Kitchen	36.6 m²	28
151	Bedroom No. 1	13.7 m²	13 sqm
152	Bedroom No. 2	7.4 m²	7.1 sqm
153	WC/Shower	5.0 m²	N/A
154	Storage	5.1 m²	5
155	Hall	9.3 m²	N/A

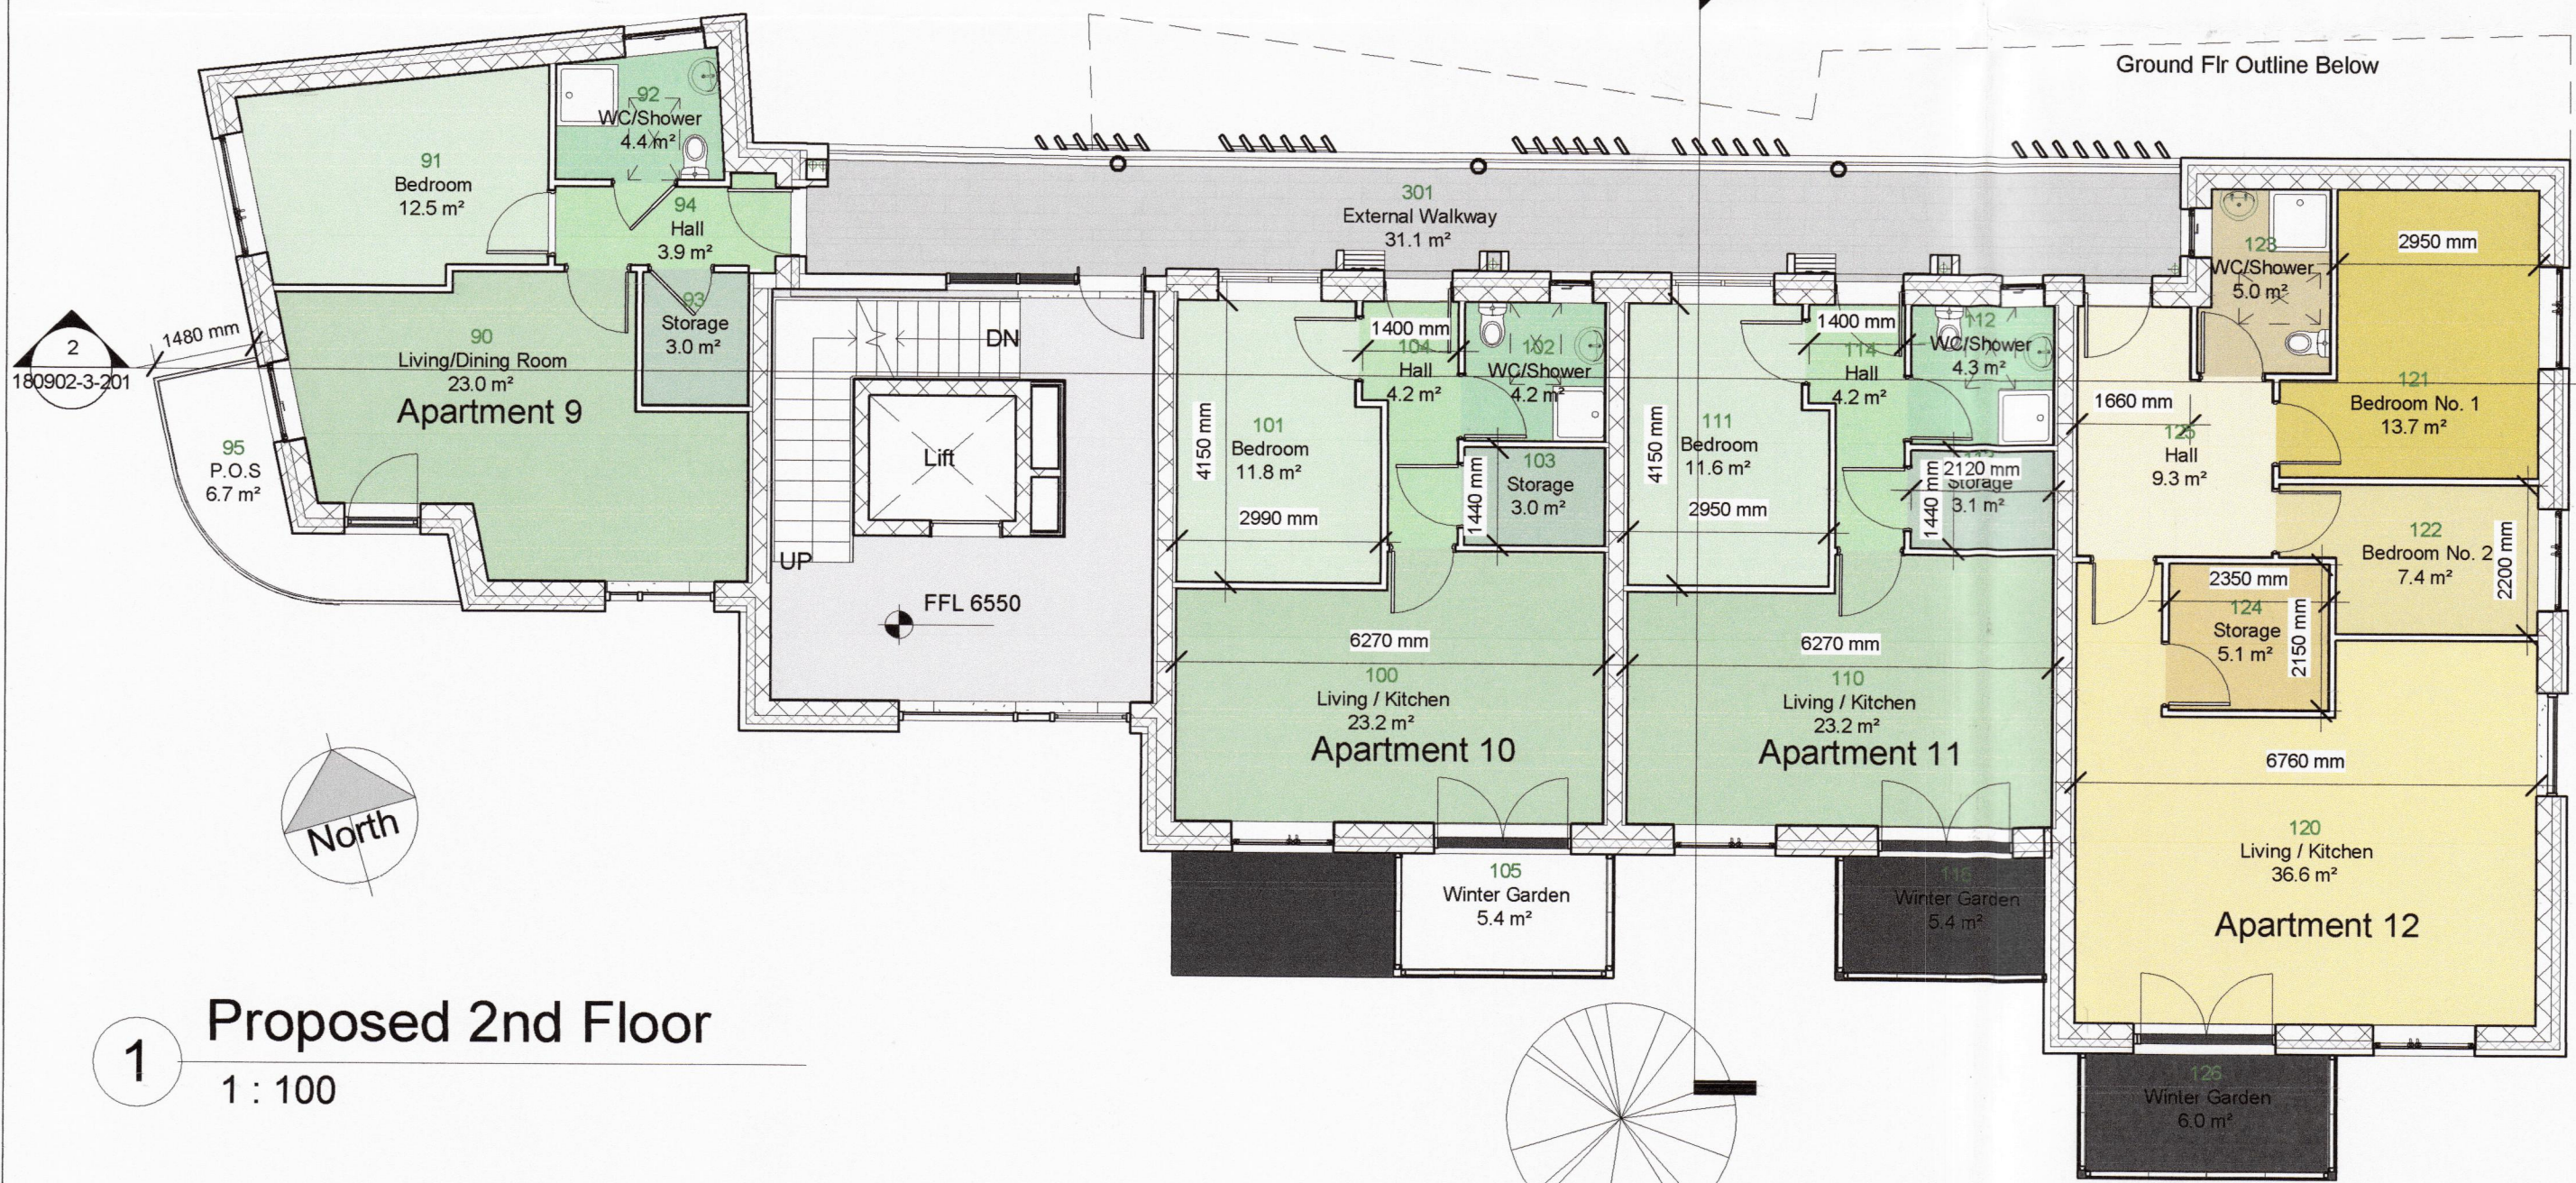

1 Proposed 2nd Floor
1 : 100

Apartment 9 1 Bed 2 person 51 m²			
No.	Room	Proposed	Min Rqd.
90	Living/Dining Room	23.0 m²	23 sqm
91	Bedroom	12.5 m²	11.4 sqm
92	WC/Shower	4.4 m²	N/A
93	Storage	3.0 m²	3 sqm
94	Hall	3.9 m²	N/A

Apartment 10 1 Bed 2 person 49 m²			
No.	Room	Proposed	Min Rqd.
100	Living / Kitchen	23.2 m²	23 sqm
101	Bedroom	11.8 m²	11.4 sqm
102	WC/Shower	4.2 m²	N/A
103	Storage	3.0 m²	3 sqm
104	Hall	4.2 m²	N/A

Apartment 11 1 Bed 2 person 49 m²			
No.	Room	Proposed	Min Rqd.
110	Living / Kitchen	23.2 m²	23 sqm
111	Bedroom	11.6 m²	11.4 sqm
112	WC/Shower	4.3 m²	N/A
113	Storage	3.1 m²	3 sqm
114	Hall	4.2 m²	N/A

Apartment 12 2 Bed 3 person 78 m²			
No.	Room	Proposed	Min Rqd.
120	Living / Kitchen	36.6 m²	28 sqm
121	Bedroom No. 1	13.7 m²	13 sqm
122	Bedroom No. 2	7.4 m²	7.1 sqm
123	WC/Shower	5.0 m²	N/A
124	Storage	5.1 m²	5 sqm
125	Hall	9.3 m²	N/A

Rev.

Description

By

Date

VHA VINCENT HANNON ARCHITECTS

Galway Office
2A Deepark Business Centre, Orammore, Galway.
P: 091-483934
E: info@vha.ie

Sligo Office
Abbey Street, Sligo.
P: 071-9150022
W: www.vha.ie

Client / job description:
Wicklow County Council / Tuath Parnell Road, Bray, Apartments

drawing title:
Proposed 2nd and 3rd Floor Plan

Scale:
1 : 100

Project stage:
Part 8 Planning

Drawing no:
180902-3-104

Rev:
P1

Date:
16-5-2019

Drawn by:
JC

Checked by:
Checker

© THIS DRAWING IS PROTECTED BY COPYRIGHT AND IS TO BE READ IN CONJUNCTION WITH ALL RELEVANT SPECIFICATIONS AND DRAWINGS. USE ONLY FIGURED DIMENSIONS. DO NOT SCALE OFF THIS DRAWING.

IT IS THE CONTRACTOR'S RESPONSIBILITY TO ENSURE COMPLIANCE WITH ALL ASPECTS OF THE CURRENT BUILDING REGULATIONS.

IT IS THE CONTRACTOR'S RESPONSIBILITY TO ENSURE COMPLIANCE WITH ALL CONDITIONS IMPOSED BY THE LOCAL PLANNING AUTHORITY.

IF IN DOUBT ASK

