


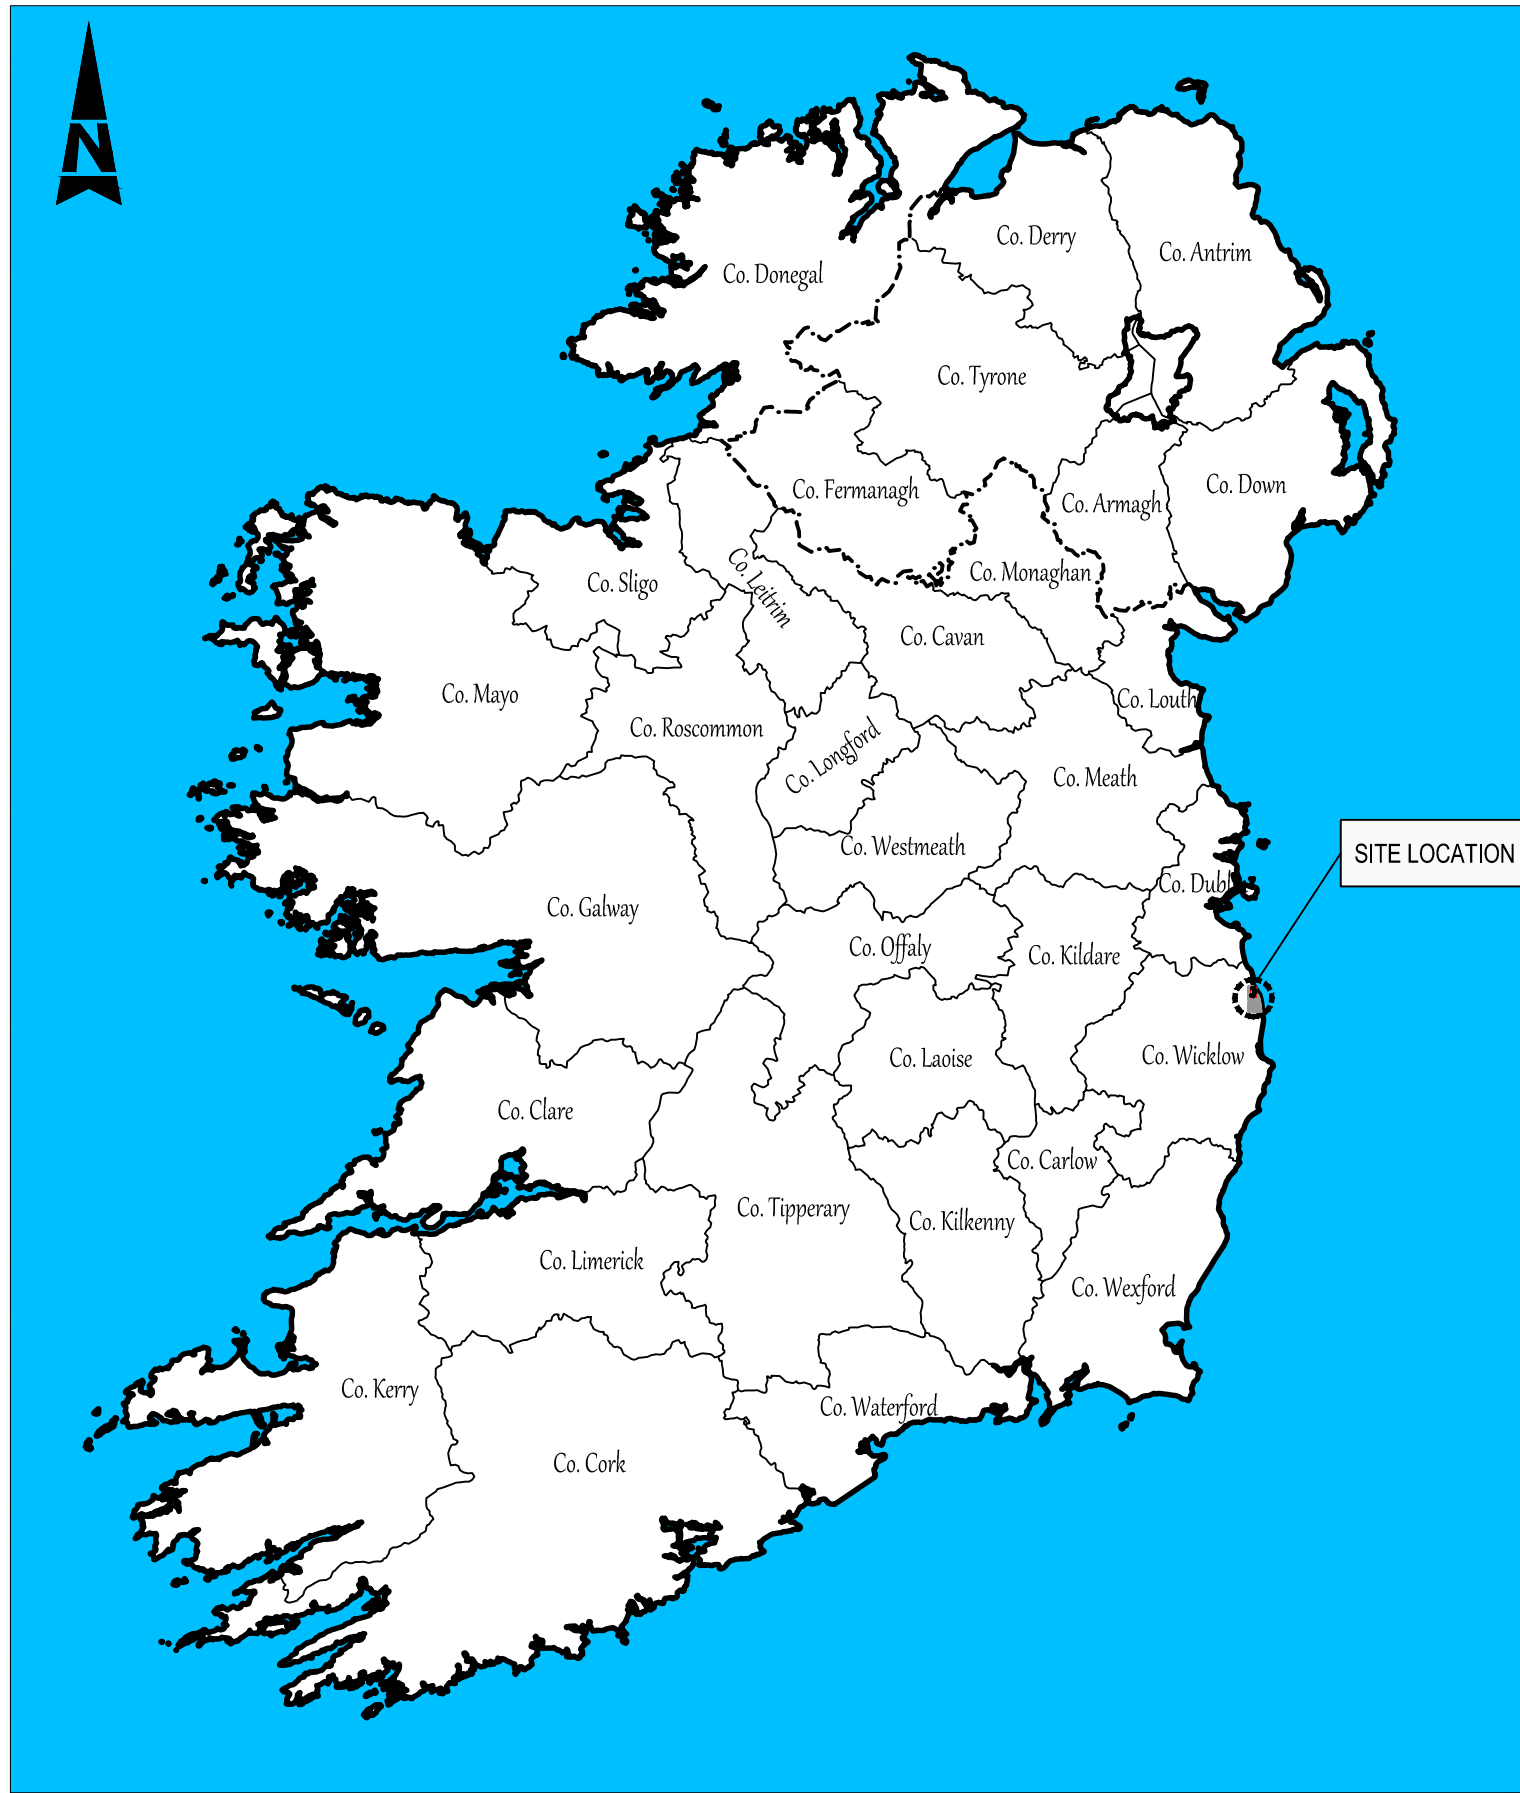

IRELAND LOCATION MAP
Scale at A1 1:200000
Scale at A3 1:400000



SITE PLAN - GREYSTONES
Scale at A1 1:20000
Scale at A3 1:40000

- GENERAL NOTES
1. ALL DIMENSIONS ARE IN MILLIMETRES UNLESS NOTED OTHERWISE
 2. ONLY WRITTEN DIMENSIONS SHALL BE USED. NO DIMENSIONS SHALL BE SCALED FROM THE DRAWINGS
 3. ALL LEVELS ARE IN METRES AND ARE TO MALIN HEAD DATUM
 4. ALL COORDINATES ARE IN METRES AND ARE TO IRISH TRANSVERSE MERCATOR
 5. DRAWINGS ARE TO BE READ IN CONJUNCTION WITH THE SPECIFICATION

© ORDNANCE SURVEY IRELAND LICENSE NR. AR 0082523. ORDNANCE SURVEY IRELAND & GOVERNMENT OF IRELAND
ATKINS WILL NOT BE HELD LIABLE FOR THE USE OF THIS DATA ON ANY PROJECT OTHER THAN THE PROJECT.
GREYSTONES PEDESTRIAN & CYCLIST IMPROVEMENT SCHEME

Risk Level	Atkins Base Line - Low Risk
	Atkins Sensitive - Medium Risk
	Atkins Private - High Risk
	Client Critical - Already Marked



Rev	Description	By	Date	Chk'd	Rev'd	Auth
P01	FOR PLANNING	IC	30.03.26	VC	NVB	NVB

AtkinsRéalis House, 150-155 Ainalde
Business Park, Swords, Co. Dublin
Tel (+353) 01 810 8000
Fax (+353) 01 810 8001

Unit 2B, 2200 Cork Airport
Business Park, Cork
Tel (+353) 021 429 0300
Fax (+353) 021 429 0360

1st Floor Technology House
Parkmore Technology Park, Galway
Tel (+353) 091 786 050
Fax (+353) 091 779 830

Client

WICKLOW COUNTY COUNCIL

Project

GREYSTONES PEDESTRIAN & CYCLIST IMPROVEMENT SCHEME

Title

SITE LOCATION LAYOUT PLAN

Original Scale	Drawn	Checked	Reviewed	Authorised
----	IC	VC	NVB	NVB
AS SHOWN	Date 30.03.26	Date 30.03.26	Date 13.03.26	Date 30.03.26

Status	Drawing Number	Rev
S3	100122987-ATK-ZZ-ZZ-DR-C-950100	P01