



DO NOT SCALE - USE FIGURED DIMENSION ONLY - ALL DIMENSIONS TO BE CHECKED ON SITE - ORIGINAL SIZE - A3


TWO BEDROOM UNIT

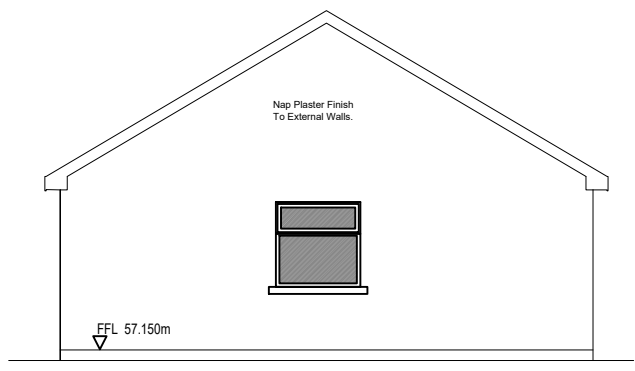

SIDE ELEVATION

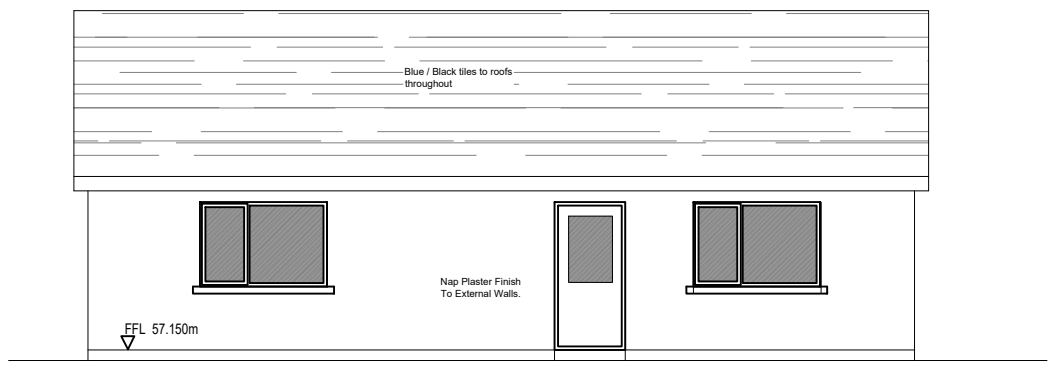


REAR ELEVATION

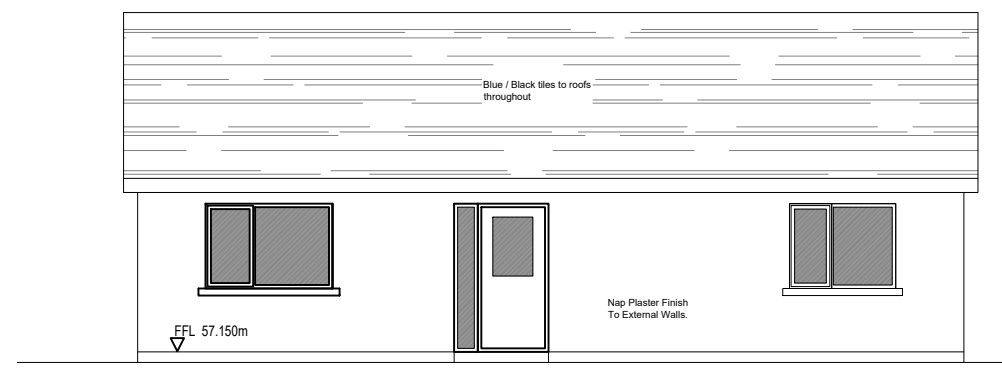


FRONT ELEVATION


4810

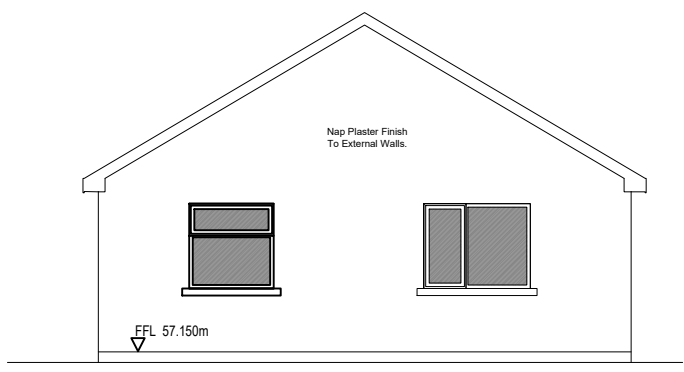

SIDE ELEVATION

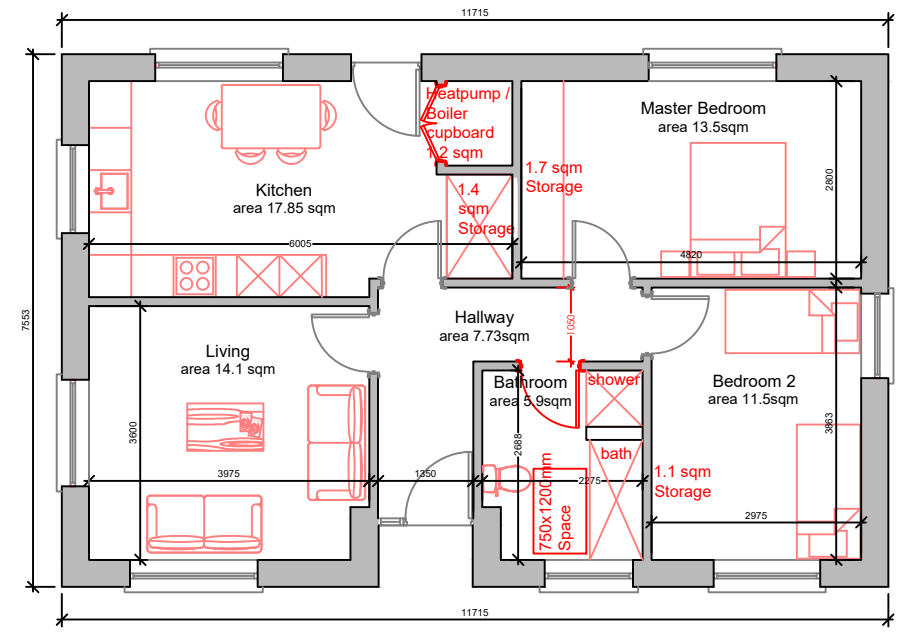

FLOOR PLAN

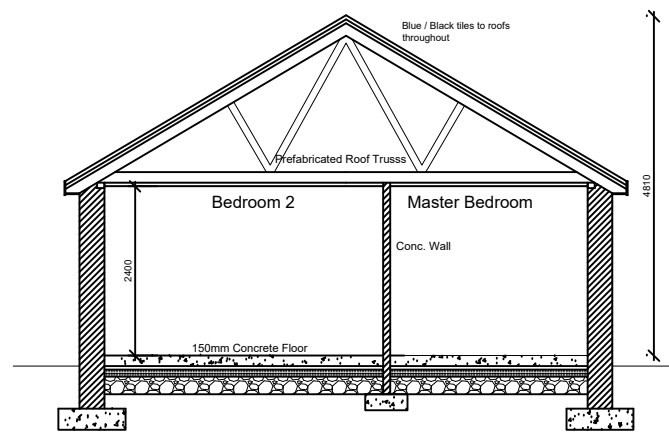

TYPICAL SECTION

REV:	DATE:	DRN BY:	DESCRIPTION
------	-------	---------	-------------

REVISIONS:



WICKLOW COUNTY COUNCIL

HOUSING CONSTRUCTION COUNTY BUILDINGS WICKLOW TEL:0404 - 20100 FAX 0404 - 67792

JOB: **Proposed Housing Units At Vale Road Arklow Town**

TITLE: **Plan, Section & Elevations**

SCALE: 1:100	Date: April 2025
DWG NO: VRA/P8/101	Drawn
SHEET SIZE: A3	Checked
STATUS: Part 8	REV