



Elevation Along Ballyguile Road



Elevation Along Cul De Sac

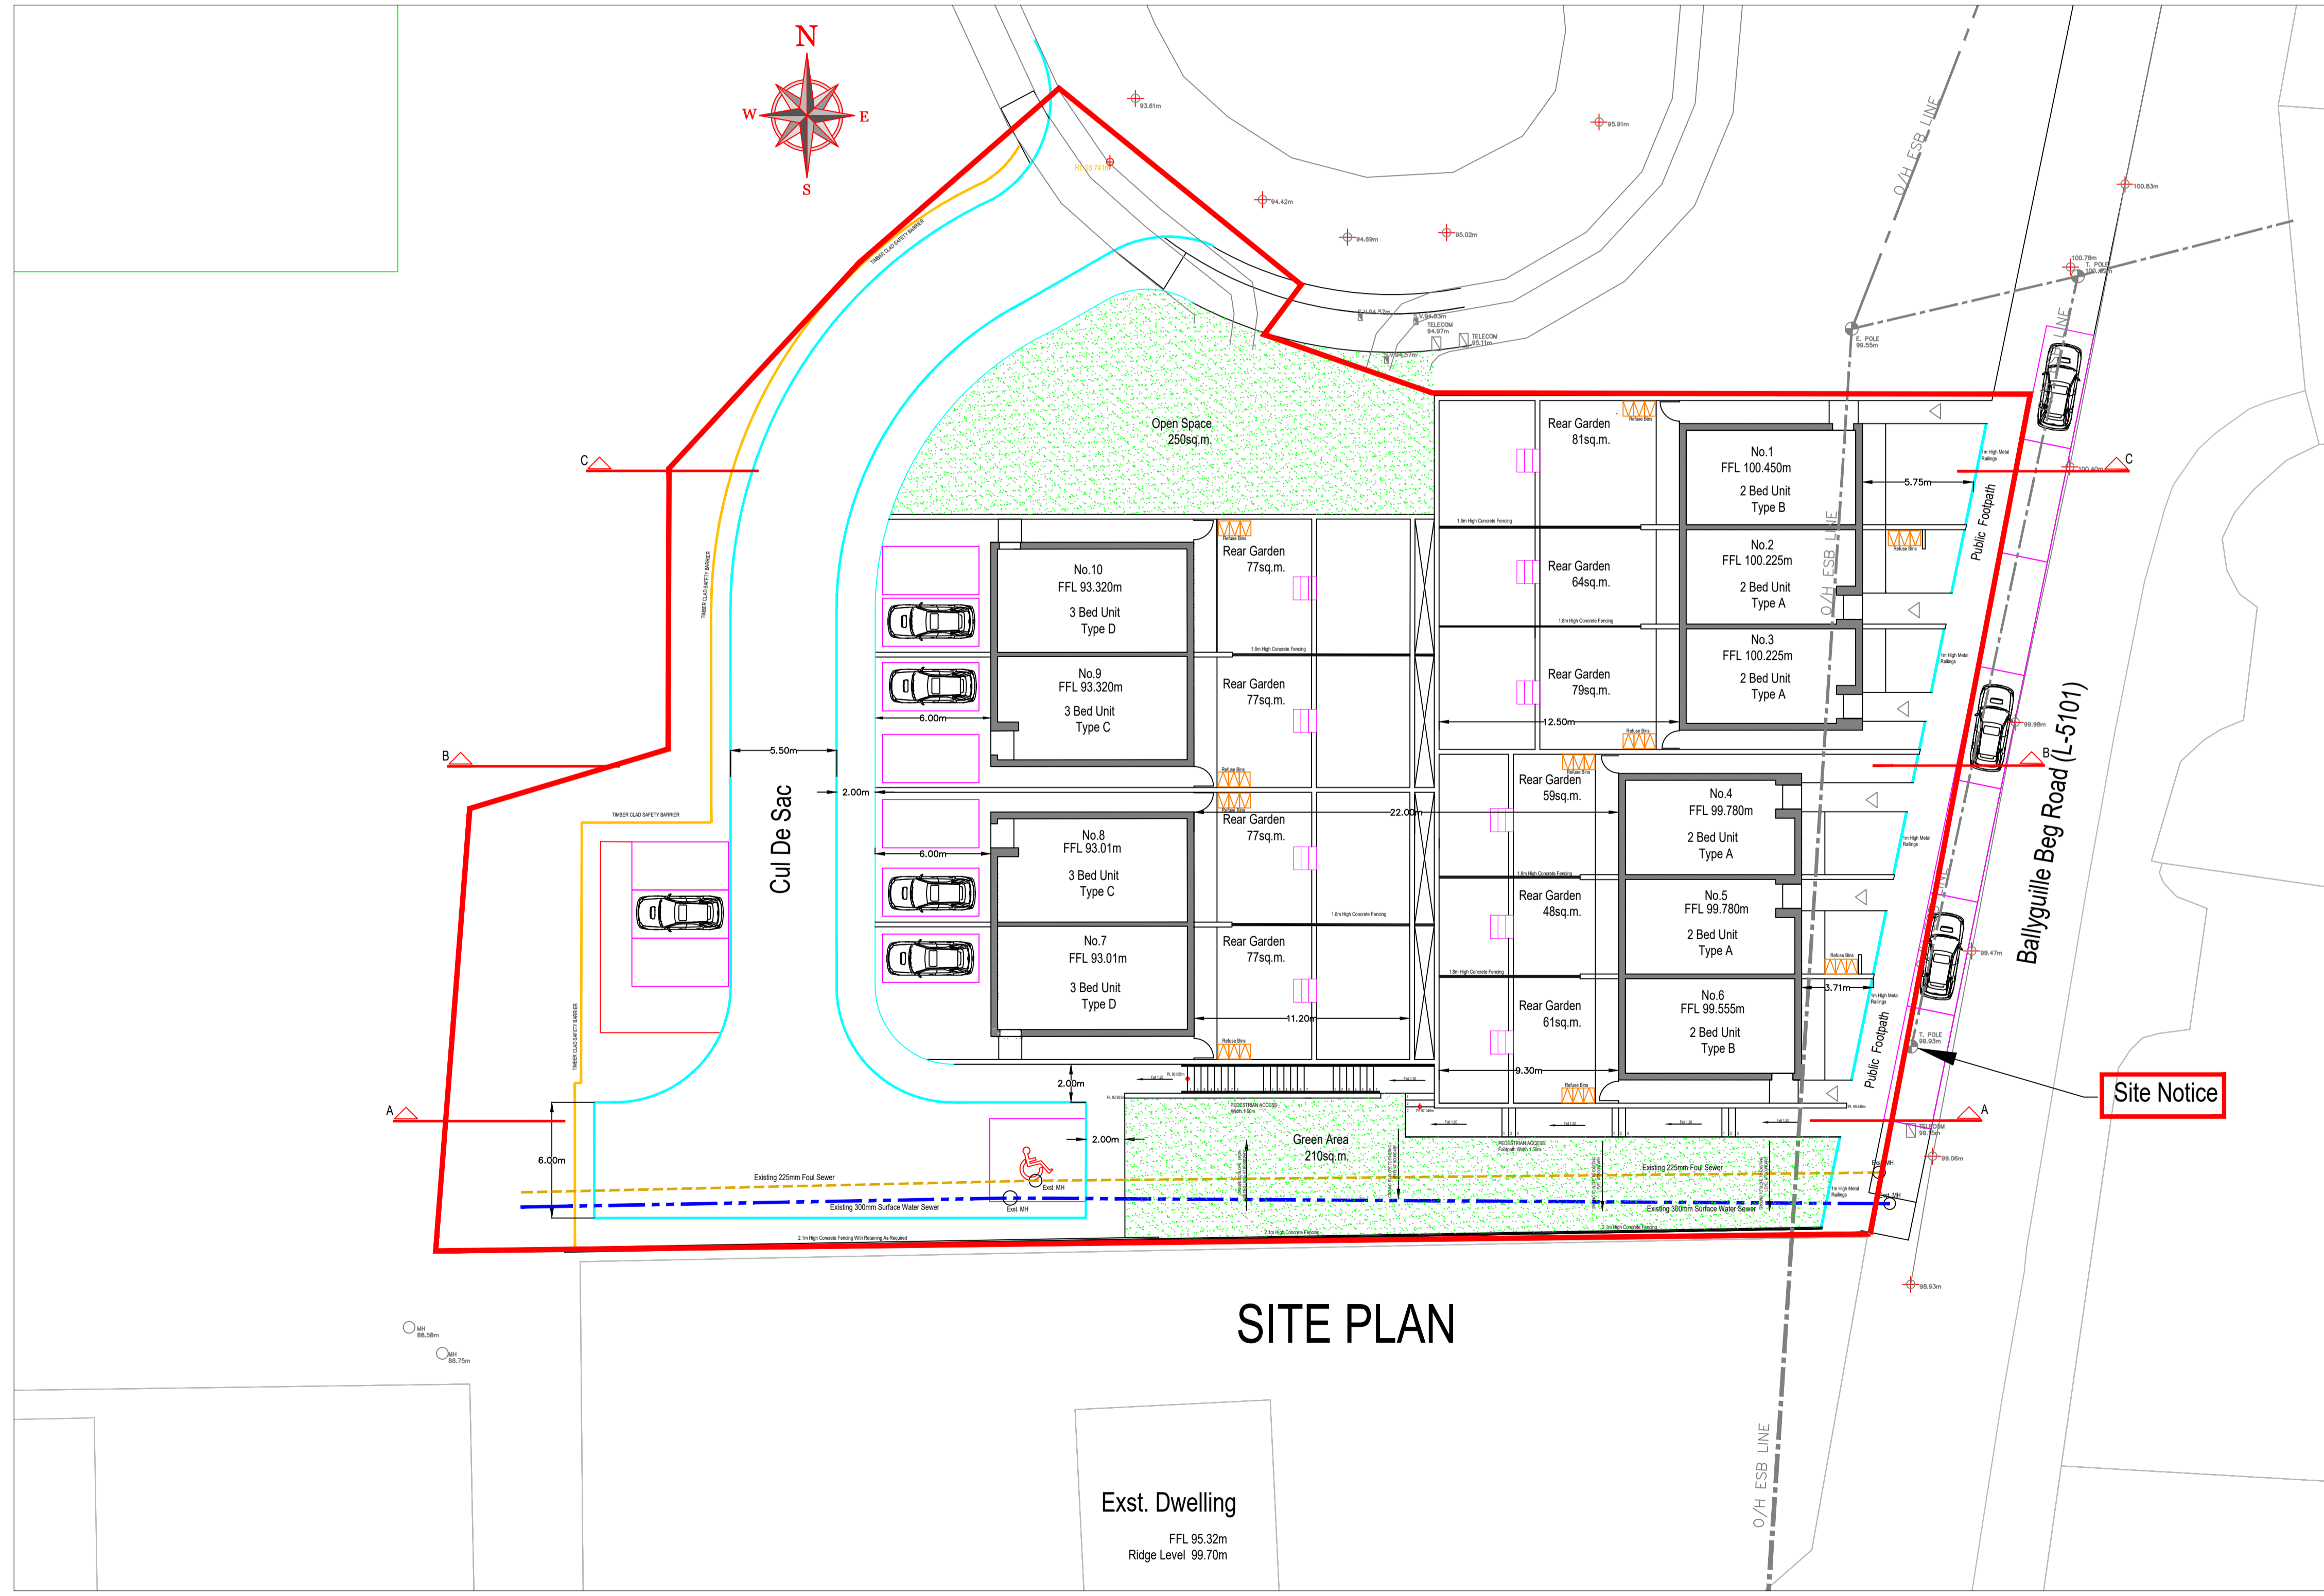

SITE PLAN

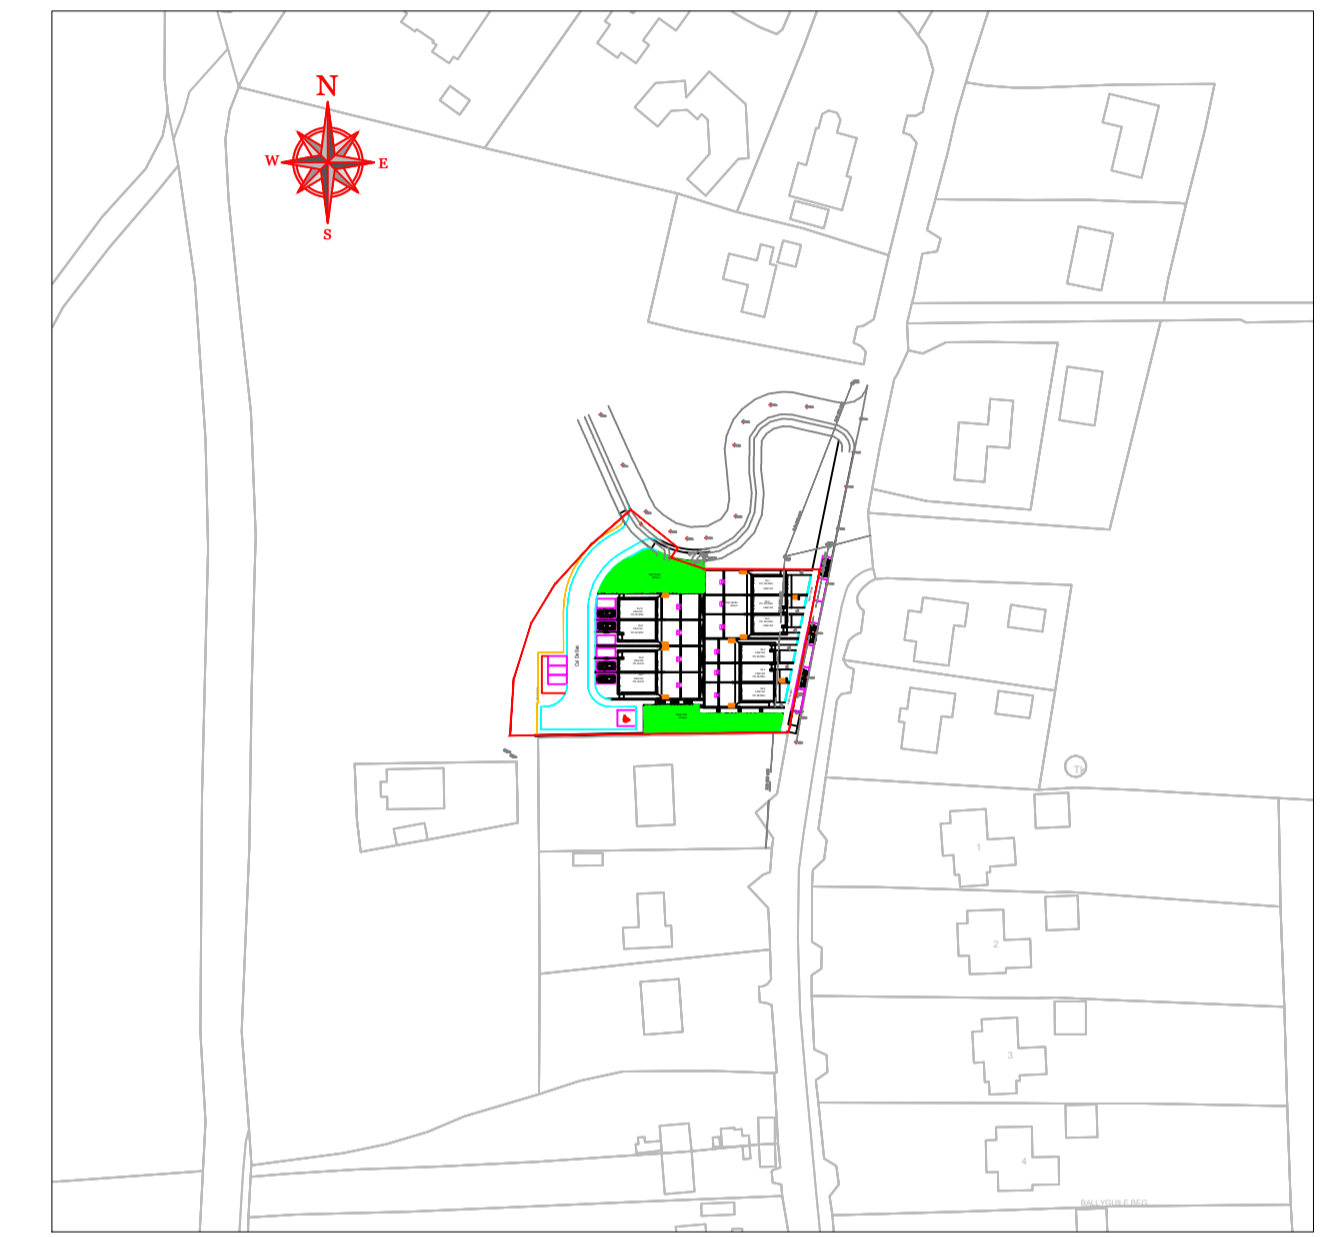

Site Notice

REV.	DATE	DRN BY:	DESCRIPTION
REVISIONS:			
 WICKLOW COUNTY COUNCIL			
HOUSING CONSTRUCTION		TEL: 0404 - 20100	
COUNTY BUILDINGS		FAX: 0404 - 67792	
WICKLOW		E-MAIL: cosec@wicklowcoco.ie	
JOB:		www.wicklow.ie	
Proposed Housing Units at Ballynerrin Wicklow Town			
TITLE: Site Layout & Elevations			
SCALE:	1:200 @ A1	Date:	March 22
DWG NO:	BNU/P8/100	Drawn:	EM
SHEET SIZE:	A1	Checked:	
STATUS:	PART 8	REV:	

DO NOT SCALE - USE FIGURED DIMENSION ONLY - ALL DIMENSIONS TO BE CHECKED ON SITE - ORIGINAL SIZE - A1