



All dimensions to be checked on site. Figured dimensions take preference over scaled dimensions. Any errors or discrepancies to be reported to the Architects. This drawing may not be edited or modified by the recipient.

Copyright and ownership of this drawing is vested in RKD Architects, whose prior written consent is required for its use, reproduction or for publication to any third party. All rights reserved by the law of copyright and by international copyright conventions are reserved to RKD Architects and may be protected by court proceedings for damages and/or injunctions and costs. RKD Architects' Quality Management Systems are certified to ISO 9001:2015.

Notes:

 

Name	Required Floor Area (m ²)	Provided Floor Area (m ²)				
		L2.01	L2.02	L2.03	L2.04	L2.05
Apartment Floor Area	45.0	50.2	49.9	49.9	53.5	52.5
Living Room/Kitchen	23.0	23.5	23.7	23.7	23.2	24.7
Bedroom	11.4	11.4	11.4	11.4	11.7	11.6
Aggregate Storage	3.0	3.4	3.0	3.0	3.1	3.1
Private Amenity Space	5.0	7.3	8.9	8.4	7.7	8.5

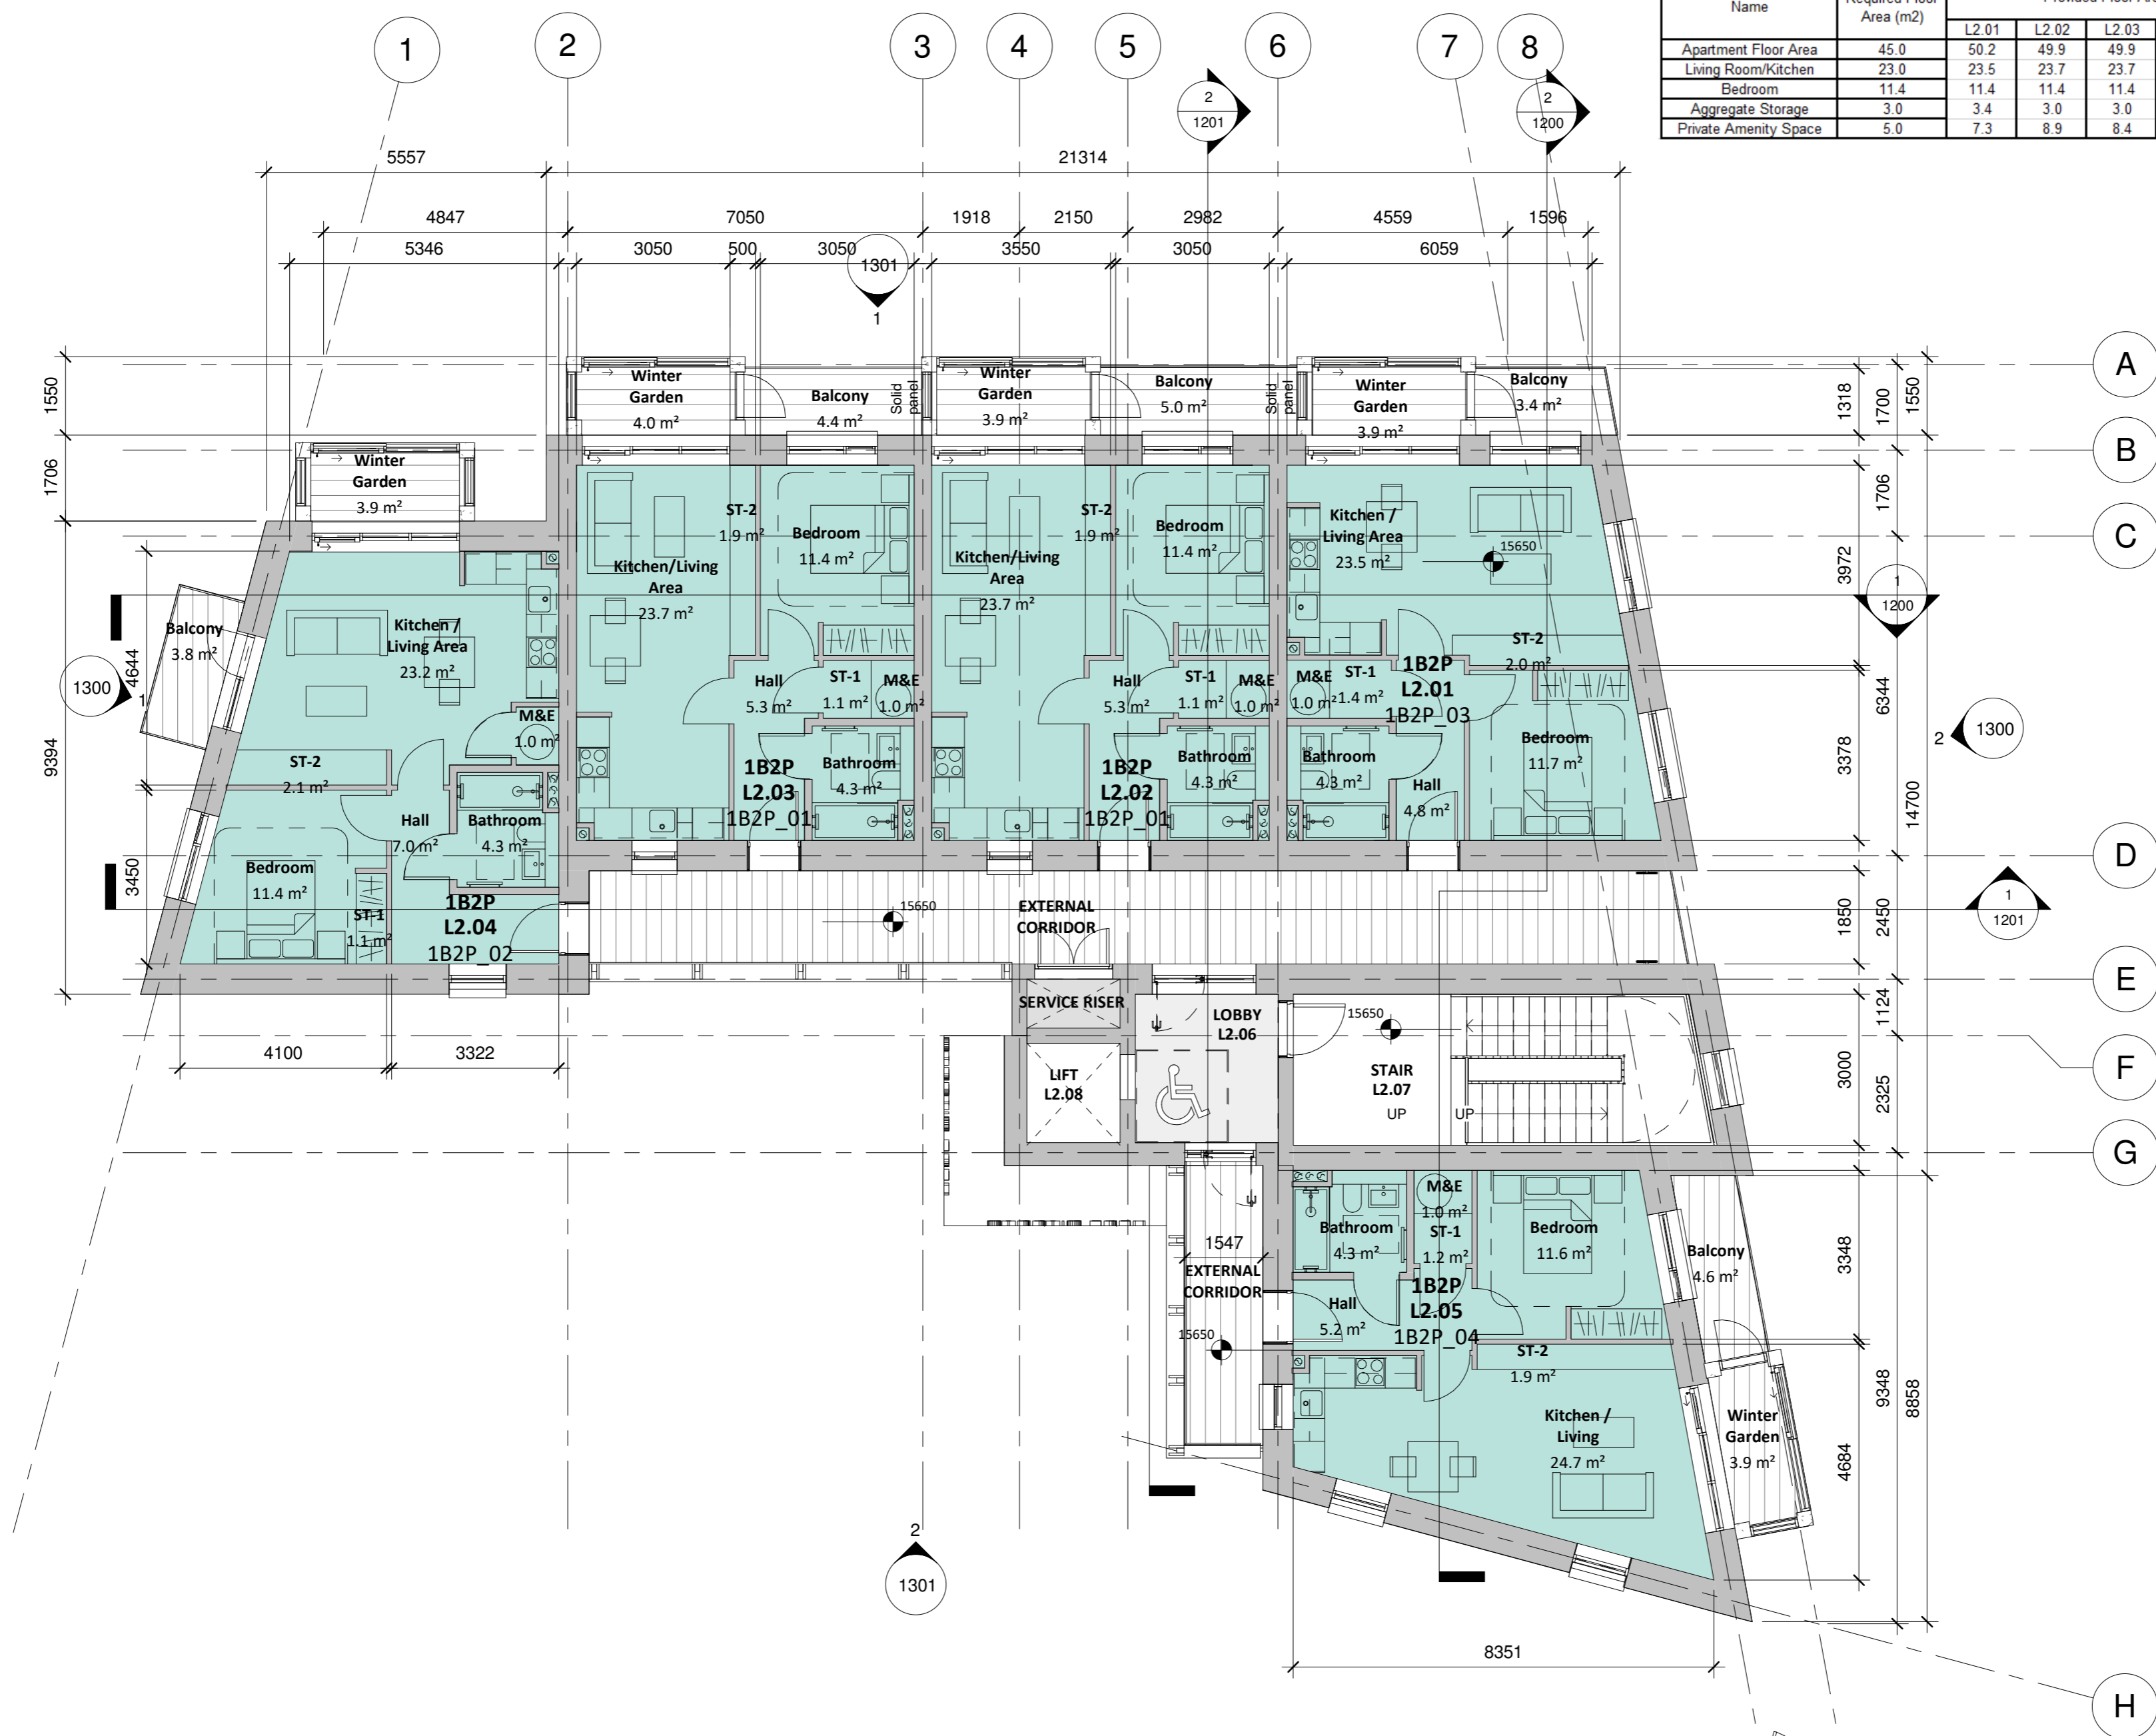

02 Second Floor Plan
1 : 100

Rev.	Date	Description
P2	19/11/2021	REVISED ISSUE FOR PLANNING
P1	04/06/2021	ISSUED FOR PLANNING



STATUS: **PLANNING**
 PROJECT: CARRAIG EDEN HOUSING
 PROJECT ADDRESS: CARRAIG EDEN, GREYSTONES, WICKLOW
 DWG TITLE: SECOND FLOOR PLAN - GA

DWG NO.	21011-RKD-ZZ-02-DR-A-1102		
REV.	STATUS	PROJECT NO.	21011
P2		SCALE	1 : 100
DATE	NOV 2021	DRN	CT
		CHK	HB

