
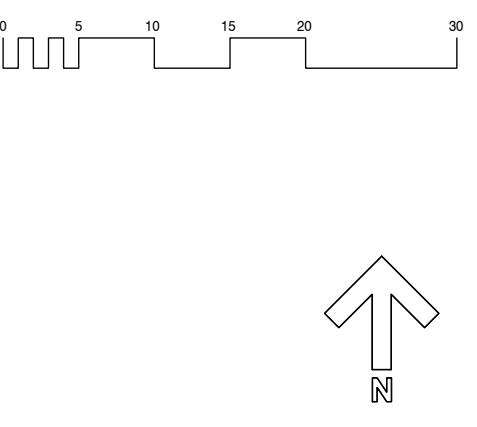


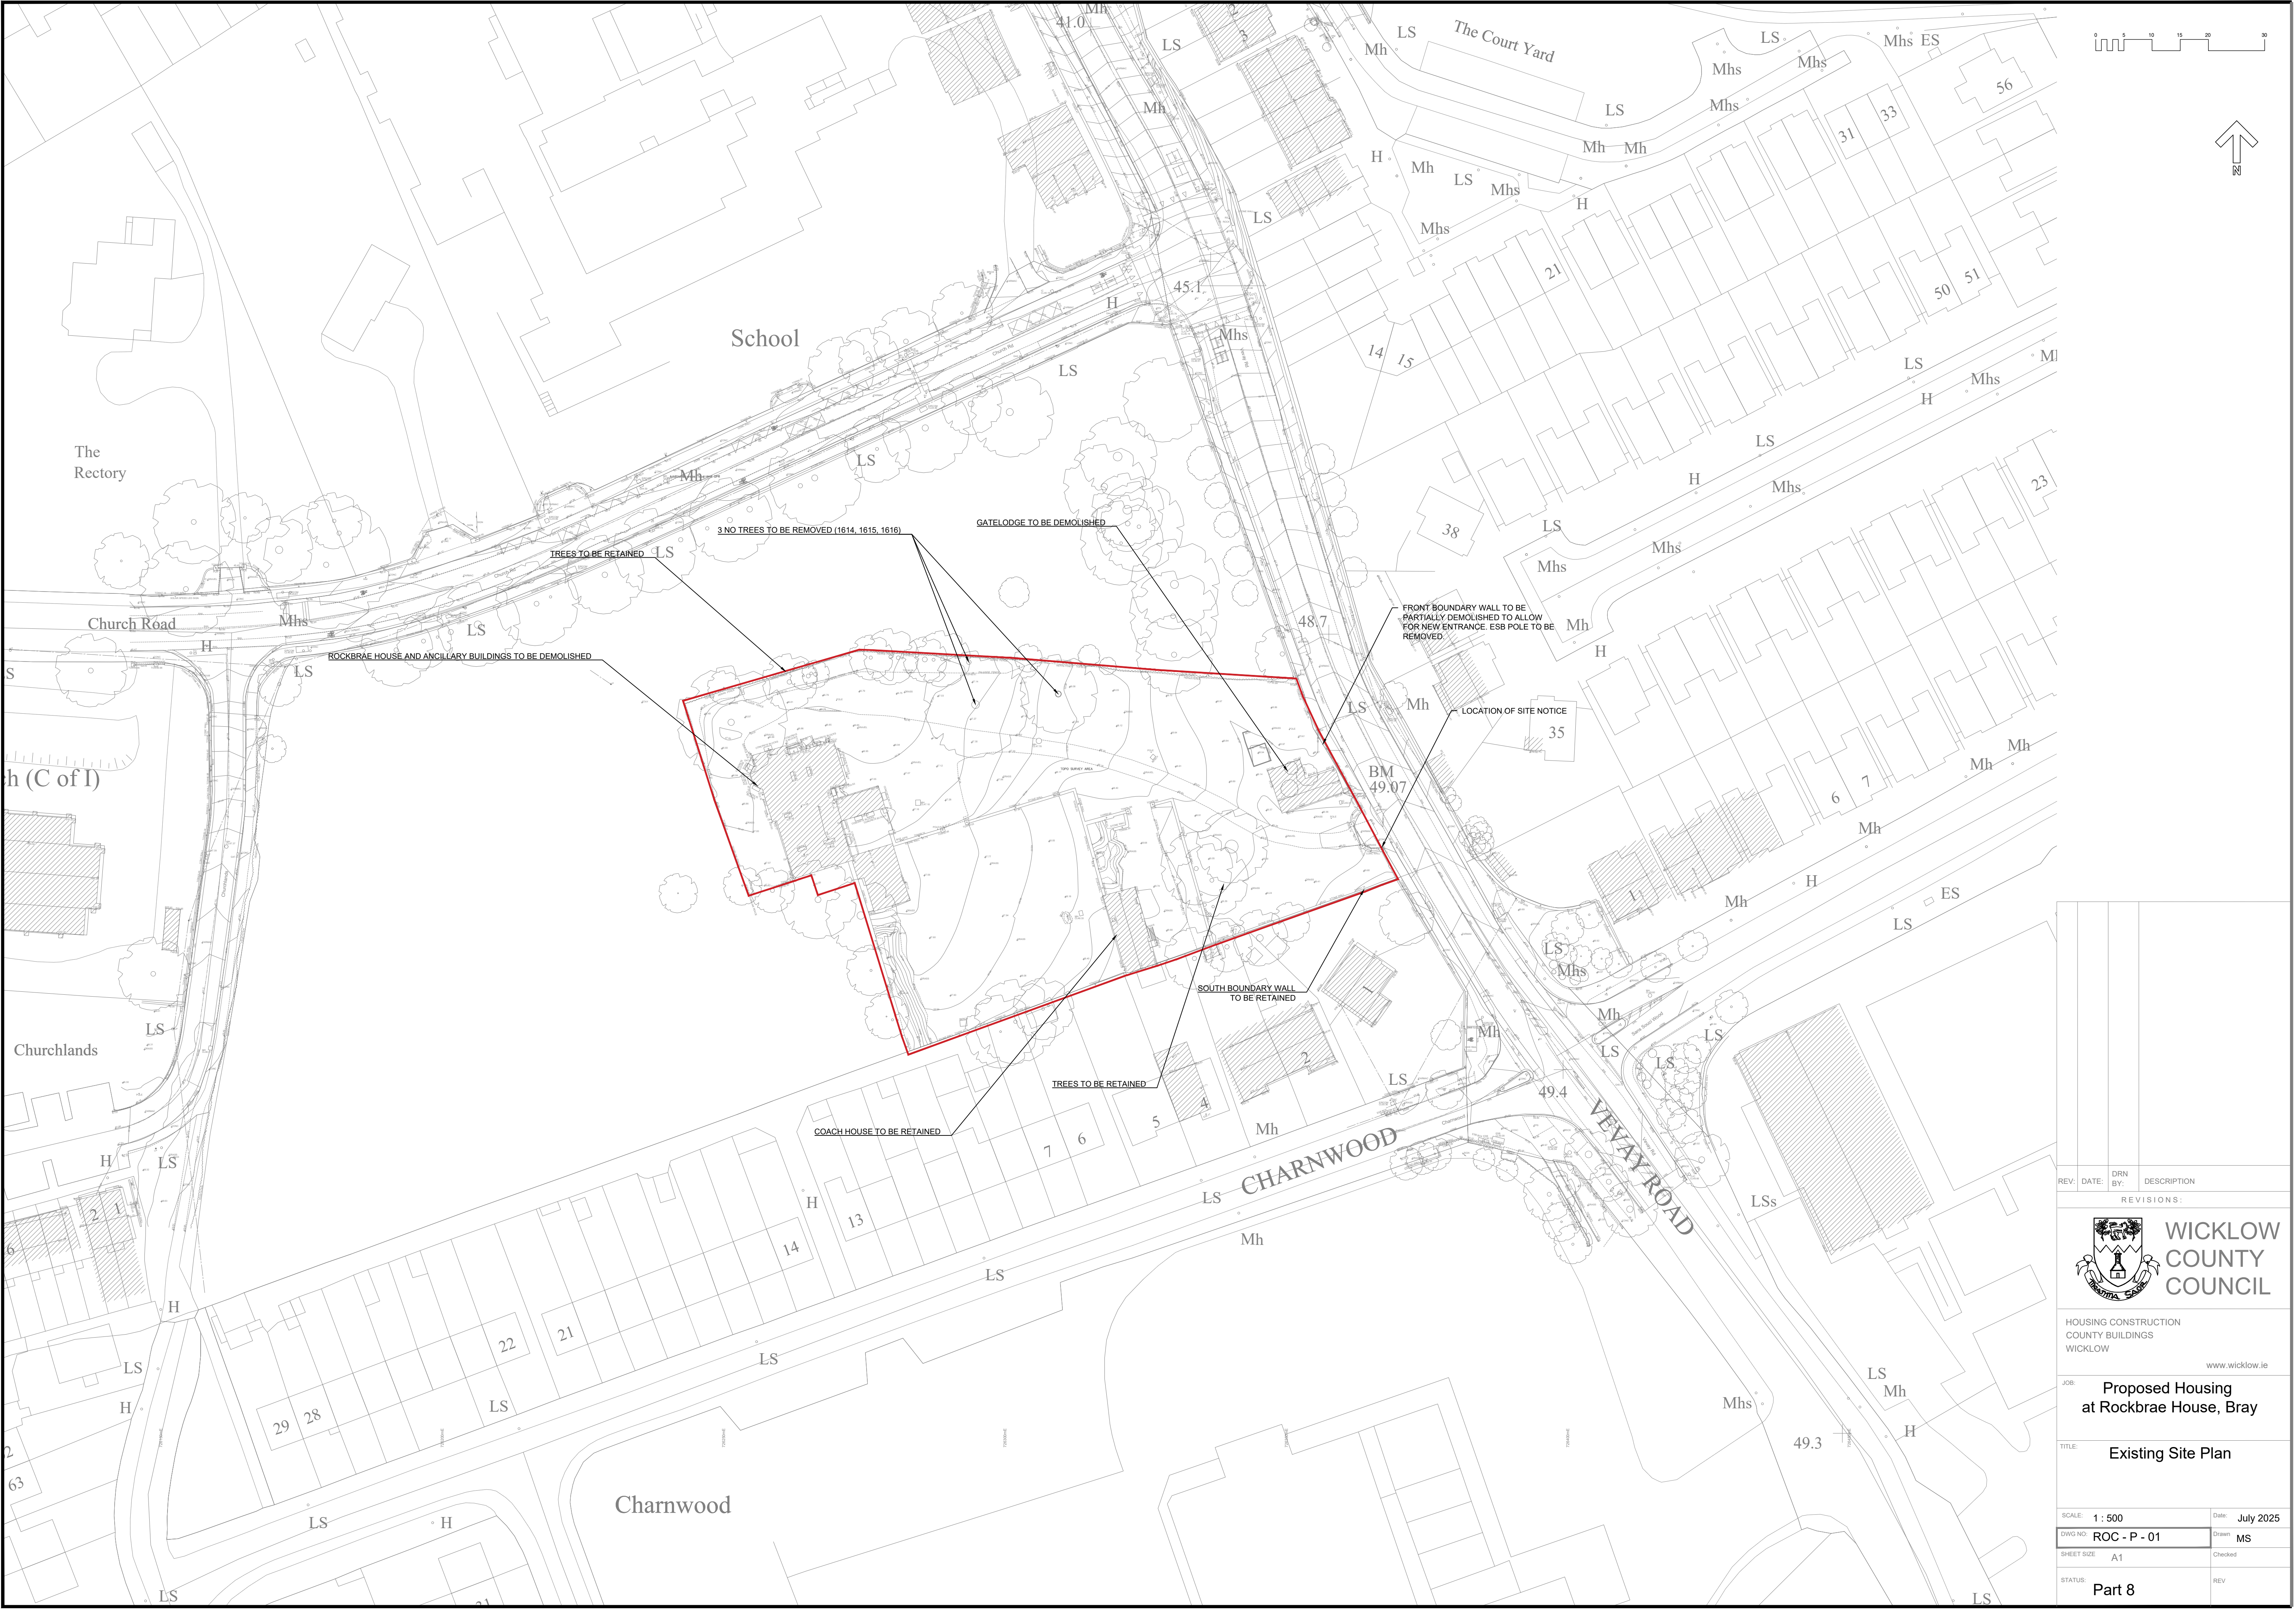

REV:	DATE:	DRN BY:	DESCRIPTION:
REVISIONS:			
 WICKLOW COUNTY COUNCIL			
HOUSING CONSTRUCTION COUNTY BUILDINGS WICKLOW www.wicklow.ie			
JOB: Proposed Housing at Rockbrae House, Bray			
TITLE: Existing Site Plan			
SCALE: 1 : 500		Date: July 2025	
DWG NO: ROC - P - 01		Drawn: MS	
SHEET SIZE: A1		Checked:	
STATUS: Part 8		REV:	

DO NOT SCALE - USE FIGURED DIMENSION ONLY - ALL DIMENSIONS TO BE CHECKED ON SITE - ORIGINAL SIZE - A1