



File name: I:\EU\AECOM\NET\COM\MEMIA\KIE\B2\JOB\PR-447485\_BLESSINGTON\_GREENWAY\1900\_CAD\20-SHEETS\VALLEYMOUNT\60617025\_SHT\_BLGWY\_140\_VALLEYMOUNT\_PC\_PLAN AND PROFILE.DWG  
 Last saved by: MCGOVERNT4 Last Plotted: 2023-12-15  
 Project Management Initials: Designer: CL Checked: MC Approved: EOM ISO A1 594mm x 841mm

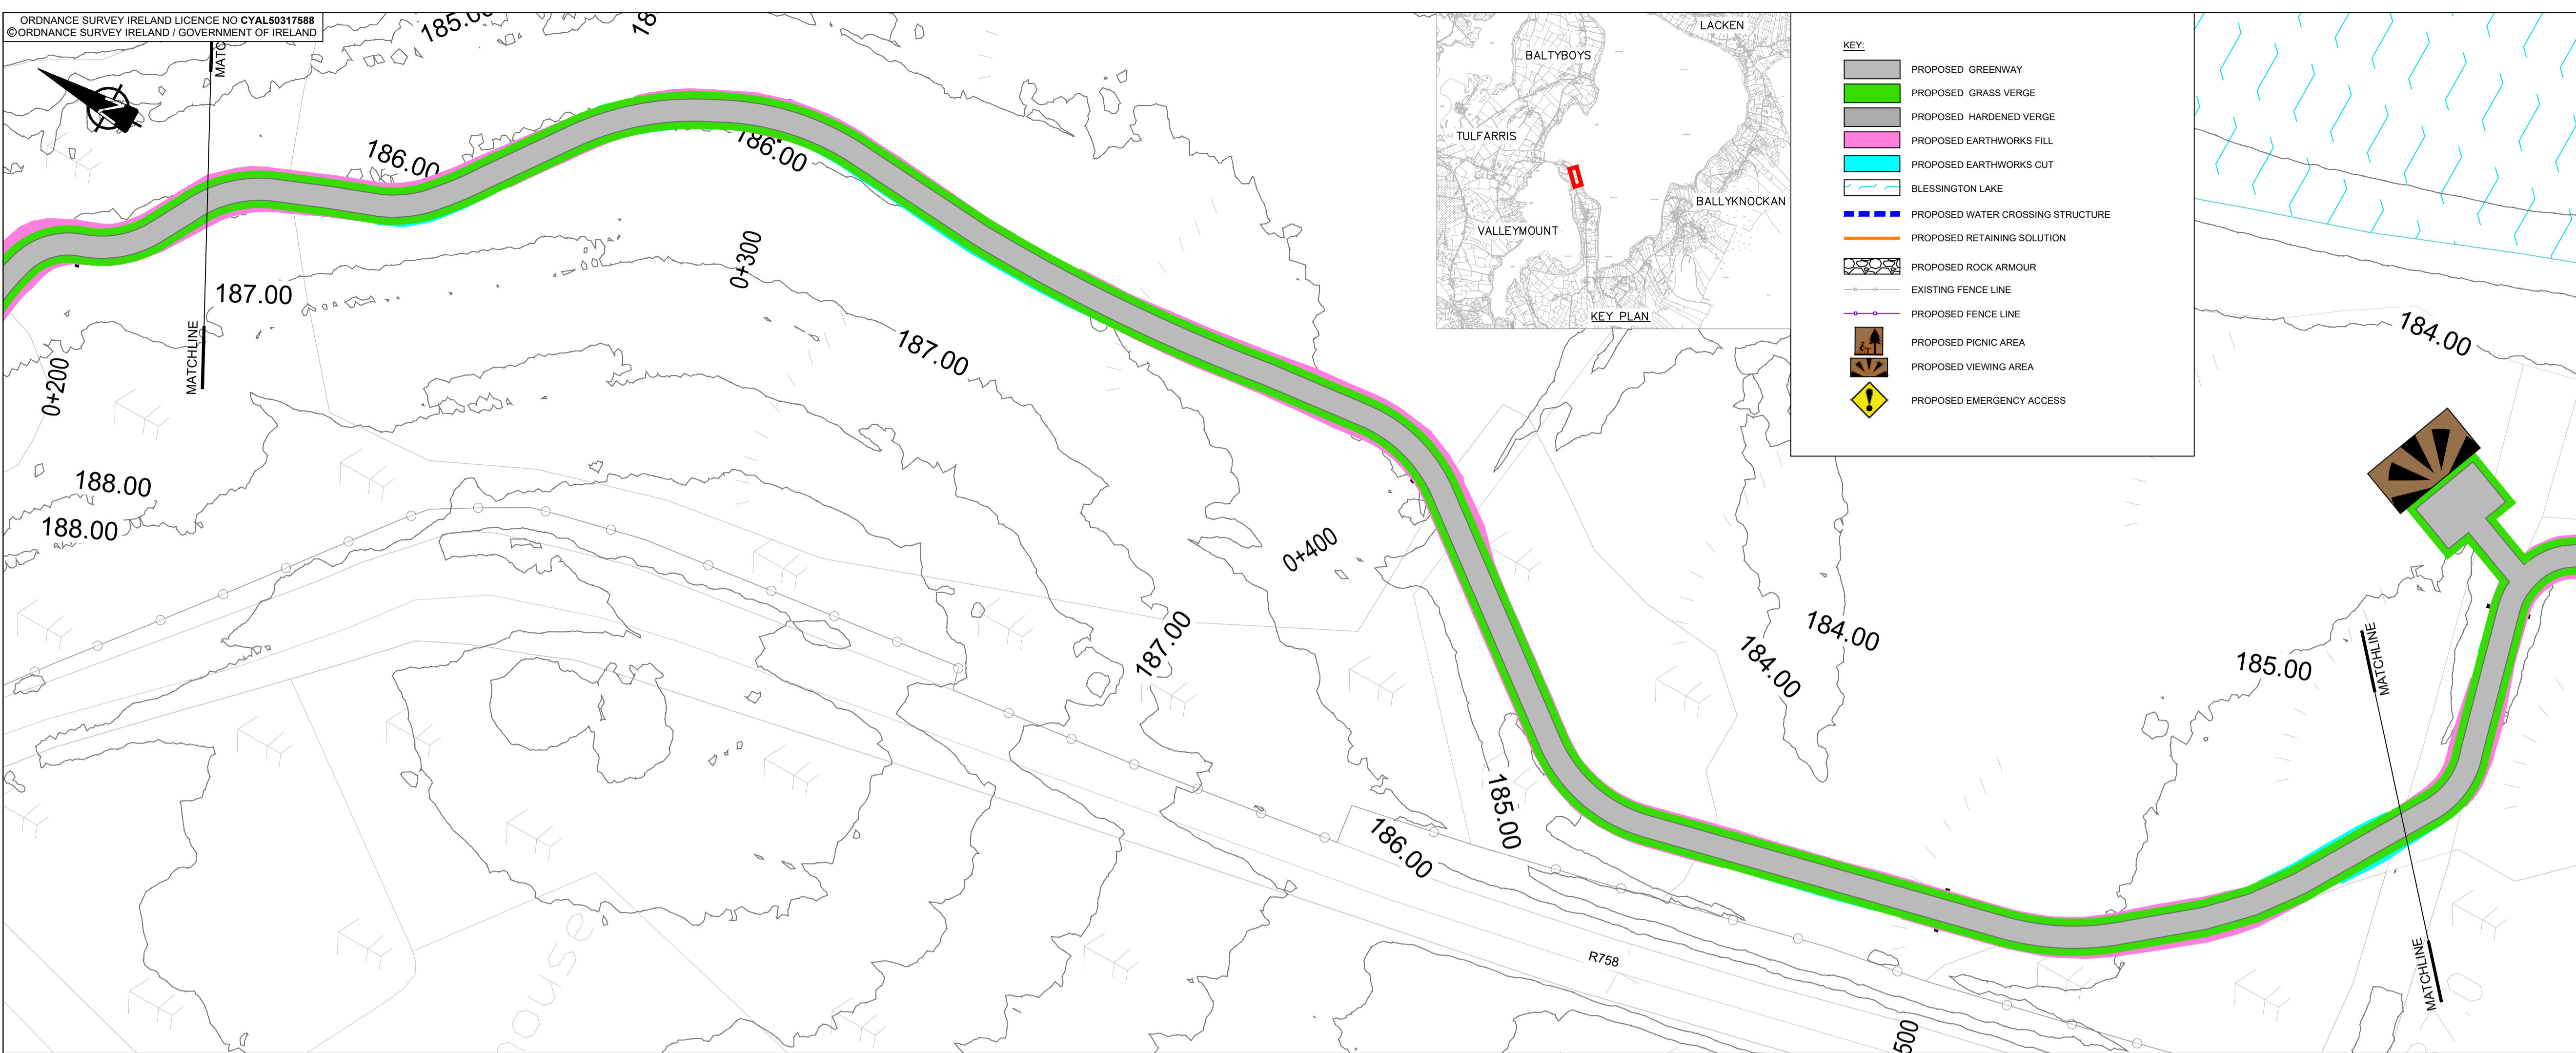

**PHASE 1 - CL LONGSECTION**  
SCALE: H 1:1000, V 1:200

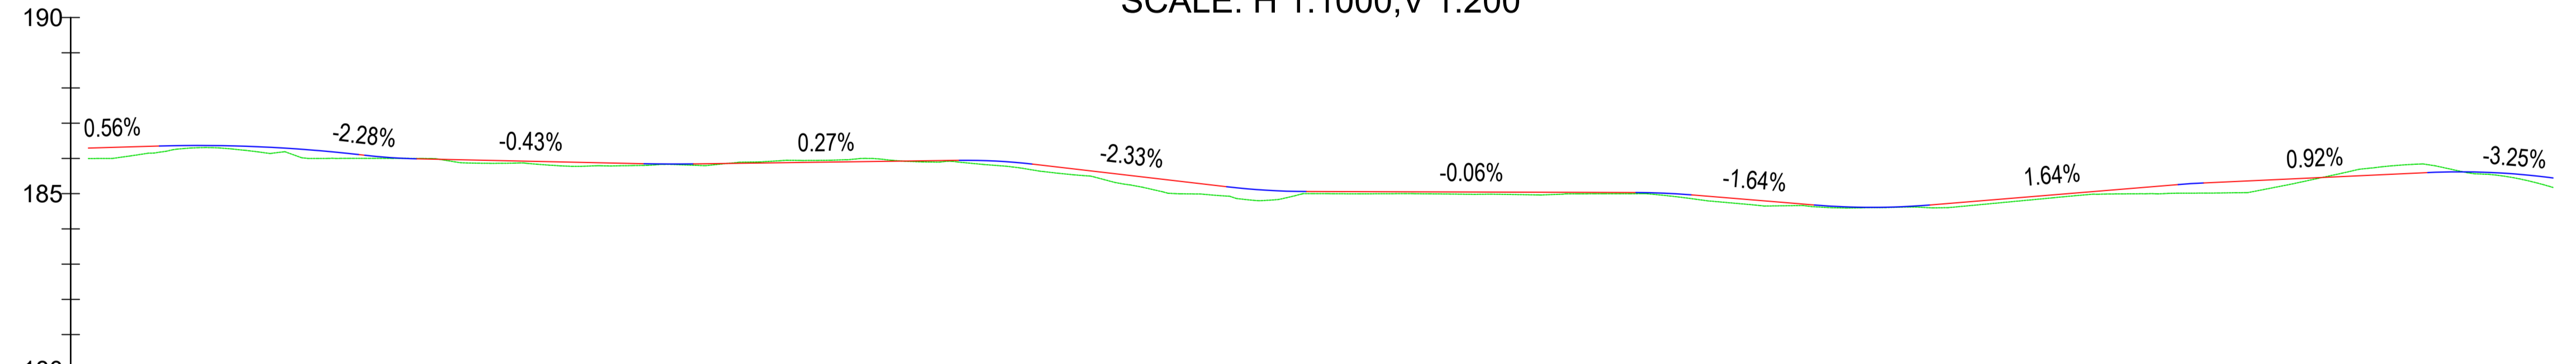

CHAINAGE	230.000	250.000	300.000	350.000	400.000	450.000	500.000	550.000	580.000	
EXISTING LEVELS	185.997	186.275	185.777	185.897	184.878	185.000	184.714	185.579	185.176	
PROPOSED LEVELS	186.295	186.358	185.889	185.935	185.072	185.032	184.818	185.486	185.446	
VERTICAL ALIGNMENT	G=0.56% 1:178.7		L=28.35 K=10.00 G=-1.43% 1:70.0		G=-0.43% L=7.002 K=10.00 G=0.27% 1:374.4		L=10.37 K=4.00 G=-2.33% 1:43.0		L=11.323 K=5.00 G=-0.06% 1:1610.4	
	L=7.88 K=5.00 G=-1.64% 1:61.0		L=16.412 K=5.00 G=1.64% 1:60.8		L=3.61 K=5.00 G=0.92% 1:108.4		L=20.86 K=5.00			



**PROJECT**  
**BLESSINGTON**  
**eGREENWAY**



**CONSULTANT**  
AECOM  
DOUGLAS BUSINESS CENTRE  
CARRIGLINE ROAD  
DOUGLAS  
CORK  
Tel: +353 (0)21 436 5006  
www.aecom.com

- NOTES**
- THIS DRAWING IS TO BE READ IN CONJUNCTION WITH ALL OTHER RELEVANT ENGINEERING DRAWINGS. ANY DISCREPANCIES, ERRORS OR OMISSIONS TO BE BROUGHT TO THE ATTENTION OF THE EMPLOYER.
  - ALL DIMENSIONS TO BE CHECKED BY THE CONTRACTOR ON SITE PRIOR TO COMMENCEMENT OF WORKS.
  - EMPLOYER'S REPRESENTATIVE TO BE INFORMED BY THE CONTRACTOR OF ANY DISCREPANCIES PRIOR TO THE COMMENCEMENT OF WORKS ON SITE.
  - DIMENSIONS OF ALL BOUNDARIES AND ADJOINING ROADS TO BE CHECKED ON SITE PRIOR TO COMMENCEMENT OF WORKS.
  - DO NOT SCALE. ALL MEASUREMENTS AND COORDINATES TO BE CHECKED ON SITE.
  - EXISTING FENCE LINES ARE INDICATIVE AND ARE TO BE CONFIRMED ON SITE. EXISTING FENCING IS TO BE REVIEWED ON SITE AND REPLACED WHERE REQUIRED.
  - EMERGENCY ACCESS POINTS ARE TO BE CLOSED OFF WITH DEMOUNTABLE BOLLARDS. KEYS TO BE HANDED OVER TO THE OVERSEEING ORGANISATION.
  - E GREENWAY DRAINAGE IS TO BE OVER THE EDGE DRAINAGE
  - PROPOSED FENCELINE TO BE ERECTED IN ACCORDANCE WITH TII STANDARD DETAIL CC-SCD-00303

**ISSUE/REVISION**

I/R	DATE	DESCRIPTION
D	DEC 2023	ABP RFI UPDATE
C	MAY 2023	ABP RFI UPDATE
B	MAY 2020	ISSUED FOR INFORMATION
A	APRIL 2020	ISSUED FOR INFORMATION

**PROJECT NUMBER**  
60617025

**SHEET TITLE**  
PLAN AND PROFILE  
VALLEYMOUNT  
SHEET 2 OF 15

**SHEET NUMBER**  
60617025\_SHT\_DD\_BLGWY\_145.2

This drawing has been prepared for the use of AECOM's client. It may not be used, modified, reproduced or relied upon by third parties, except as agreed by AECOM or as required by law. AECOM accepts no responsibility, and denies any liability, whatsoever, to any party that uses or relies on this drawing without AECOM's express written consent. Do not scale this document. All measurements must be obtained from the stated dimensions.