



File name: \\EU\AECOM\NET\COM\EMIA\KUIEDBL2\JOBS\PR-447485\_BLESSINGTON\_GREENWAY\1900\_CAD\20-SHEETS\LACKAN\60617025\_SHT\_BLGWY\_146\_LACKAN\_PC\_PLAN AND PROFILE.DWG  
 Last saved by: PATRICK CRAIG Last Plotter: 2023-12-15  
 Project Management Initials: Designer: CL Checked: MC Approved: EOM ISO A1 994mm x 841mm

ORDNANCE SURVEY IRELAND LICENCE NO CYAL50317588  
 © ORDNANCE SURVEY IRELAND / GOVERNMENT OF IRELAND

- KEY:**
- PROPOSED GREENWAY
  - PROPOSED GRASS VERGE
  - PROPOSED HARDENED VERGE
  - PROPOSED EARTHWORKS FILL
  - PROPOSED EARTHWORKS CUT
  - BLESSINGTON LAKE
  - PROPOSED WATER CROSSING STRUCTURE
  - PROPOSED RETAINING SOLUTION
  - PROPOSED ROCK ARMOUR
  - EXISTING FENCE LINE
  - PROPOSED FENCE LINE
  - PROPOSED PICNIC AREA
  - PROPOSED VIEWING AREA
  - PROPOSED EMERGENCY ACCESS
  - PROPOSED RIGHT OF WAY RETENTION

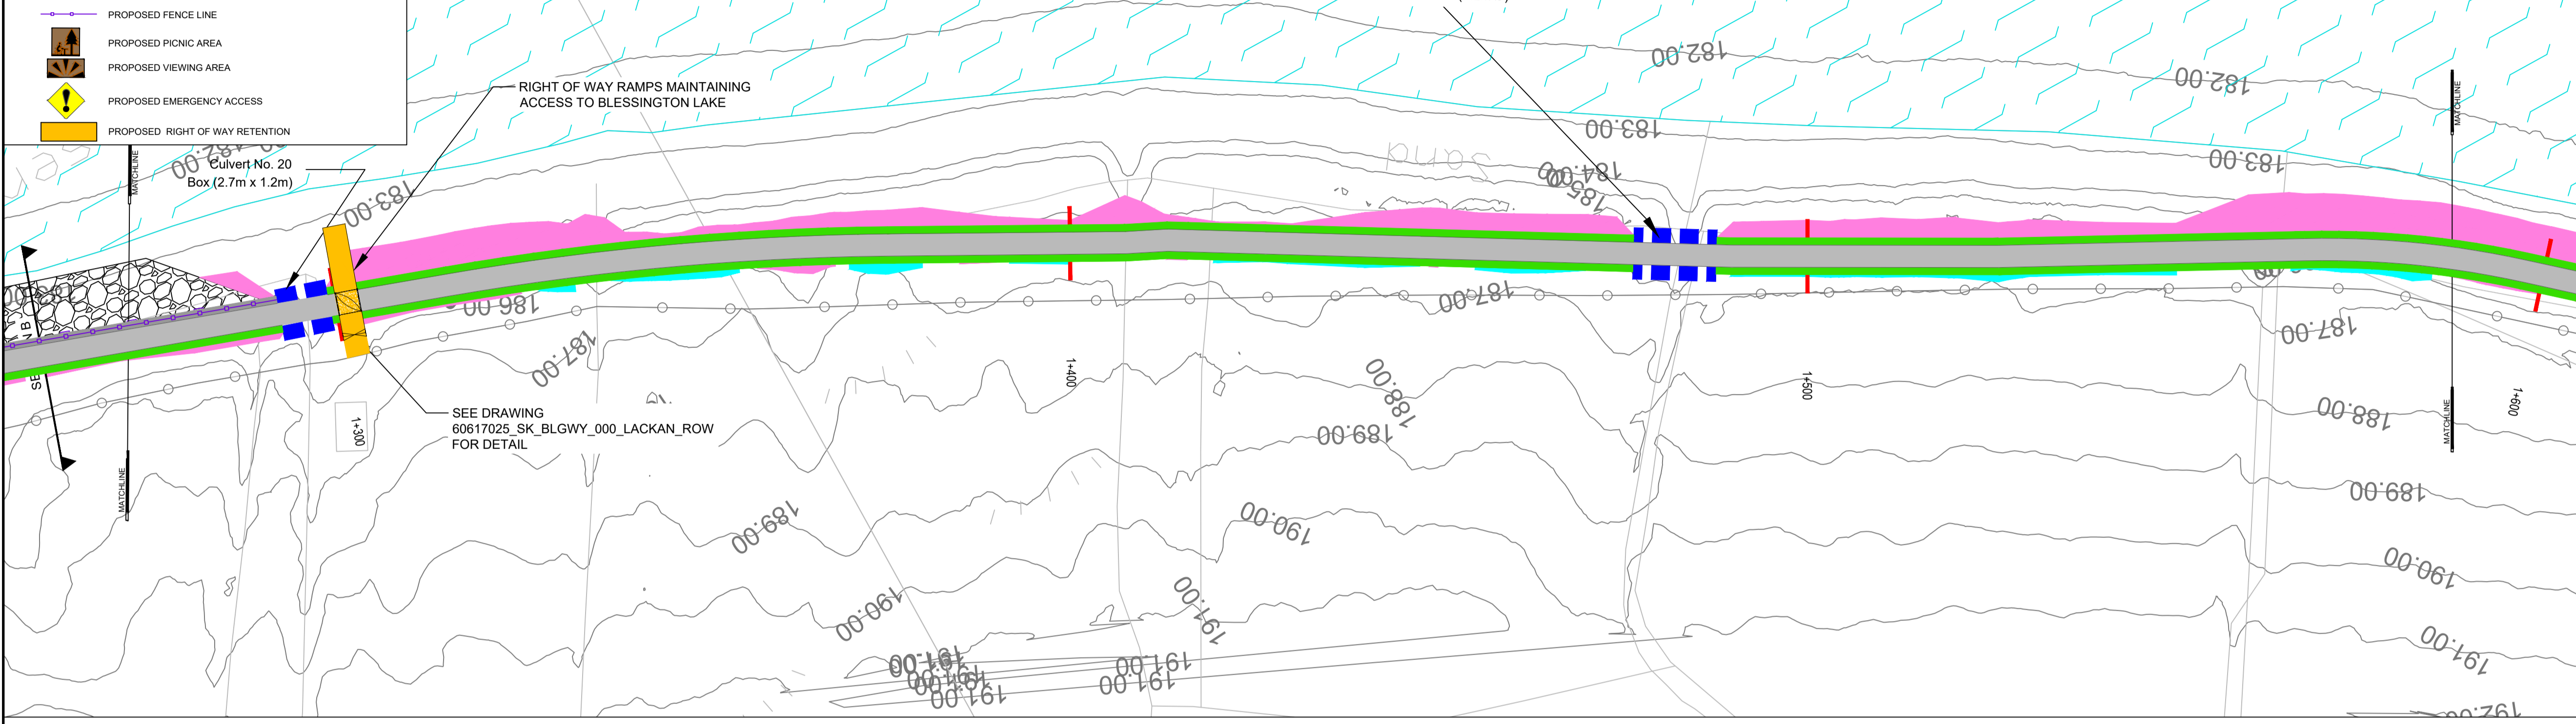

SEE DRAWING  
 60617025\_SK\_BLGWY\_000\_LACKAN\_ROW  
 FOR DETAIL

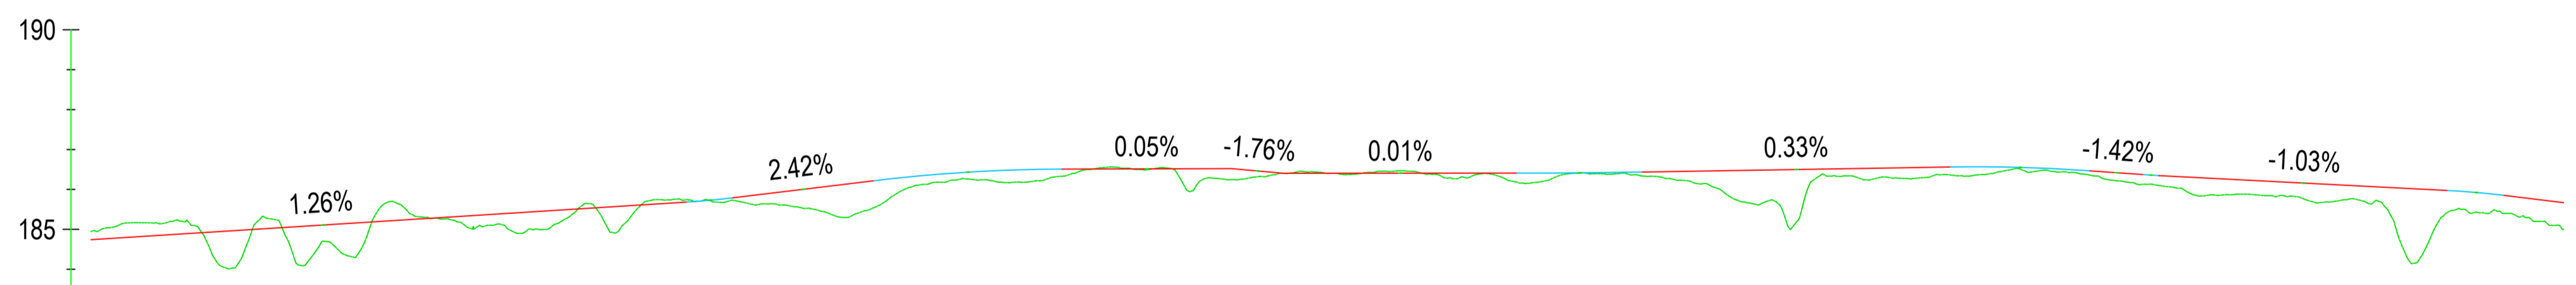

CHAINAGE	1270.000	1300.000	1350.000	1400.000	1450.000	1500.000	1550.000	1580.000
EXISTING LEVELS	184.943	184.676	185.713	186.533	186.151	186.300	185.682	185.000
PROPOSED LEVELS	184.741	185.120	185.779	186.513	186.409	186.551	186.133	185.667
VERTICAL ALIGNMENT	G=1.26% L=5.762 K=5.00 1:79.2		G=2.42% L=23.62 K=10.00 1:41.4		G=0.05% L=15.717 K=50.00 1:1855.0		G=-1.76% L=17.47 K=10.00 1:8406.3	

This drawing has been prepared for the use of AECOM's client. It may not be used, modified, reproduced or relied upon by third parties, except as agreed by AECOM or as required by law. AECOM accepts no responsibility, and denies any liability, whatsoever, to any party that uses or relies on this drawing without AECOM's express written consent. All measurements must be obtained from the stated dimensions.



**PROJECT**  
 BLESSINGTON  
 eGREENWAY



**CLIENT**

**CONSULTANT**  
 AECOM  
 DOUGLAS BUSINESS CENTRE  
 CARRIGALINE ROAD  
 DOUGLAS  
 CORK  
 Tel: +353 (0)21 436 5006  
 www.aecom.com

- NOTES**
- THIS DRAWING IS TO BE READ IN CONJUNCTION WITH ALL OTHER RELEVANT ENGINEERING DRAWINGS. ANY DISCREPANCIES, ERRORS OR OMISSIONS TO BE BROUGHT TO THE ATTENTION OF THE EMPLOYER.
  - ALL DIMENSIONS TO BE CHECKED BY THE CONTRACTOR ON SITE PRIOR TO COMMENCEMENT OF WORKS.
  - EMPLOYER'S REPRESENTATIVE TO BE INFORMED BY THE CONTRACTOR OF ANY DISCREPANCIES PRIOR TO THE COMMENCEMENT OF WORKS ON SITE.
  - DIMENSIONS OF ALL BOUNDARIES AND ADJOINING ROADS TO BE CHECKED ON SITE PRIOR TO COMMENCEMENT OF WORKS.
  - DO NOT SCALE. ALL MEASUREMENTS AND COORDINATES TO BE CHECKED ON SITE.
  - EXISTING FENCE LINES ARE INDICATIVE AND ARE TO BE CONFIRMED ON SITE. EXISTING FENCING IS TO BE REVIEWED ON SITE AND REPLACED WHERE REQUIRED.
  - EMERGENCY ACCESS POINTS ARE TO BE CLOSED OFF WITH DEMOUNTABLE BOLLARDS. KEYS TO BE HANDED OVER TO THE OVERSEEING ORGANISATION.
  - EGREENWAY DRAINAGE IS TO BE OVER THE EDGE DRAINAGE
  - PROPOSED FENCELINE TO BE ERECTED IN ACCORDANCE WITH TII STANDARD DETAIL CC-SCD-00303.

**ISSUE/REVISION**

I/R	DATE	DESCRIPTION
2	DEC 2023	ABP RFI UPDATE
1	MAY 2023	ABP RFI UPDATE
0	OCT 2021	ISSUED FOR PLANNING

**PROJECT NUMBER**  
 60617025

**SHEET TITLE**  
 PLAN AND PROFILE  
 LACKAN  
 SHEET 5 OF 18

**SHEET NUMBER**  
 60617025\_SHT\_DD\_BLGWY\_146.5