


BLOCK A
SOUTH ELEVATION

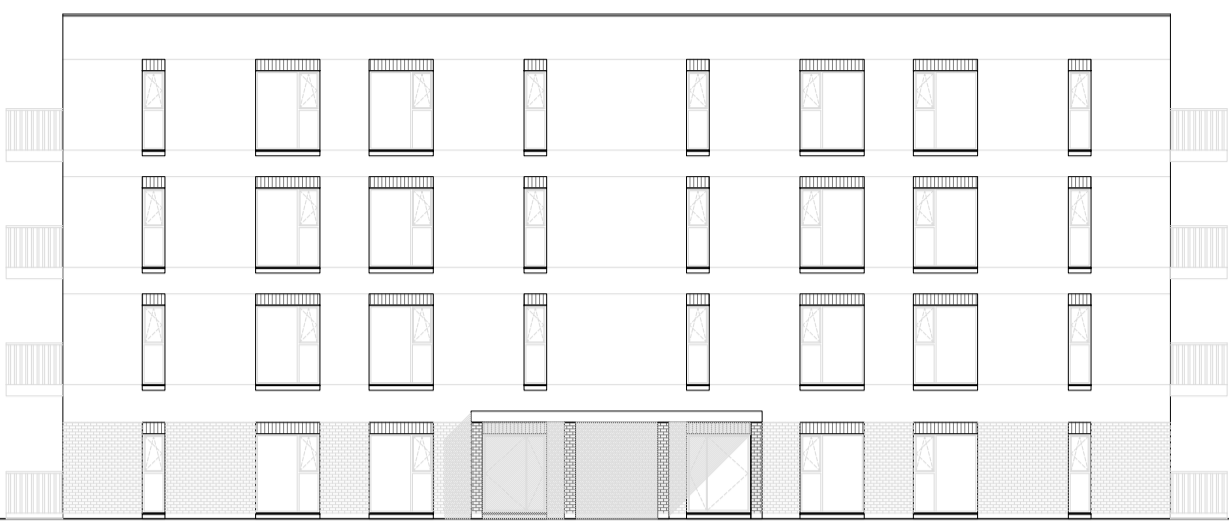

BLOCK A
EAST ELEVATION




BLOCK A
NORTH ELEVATION




BLOCK A
WEST ELEVATION




BLOCK A
SECTION

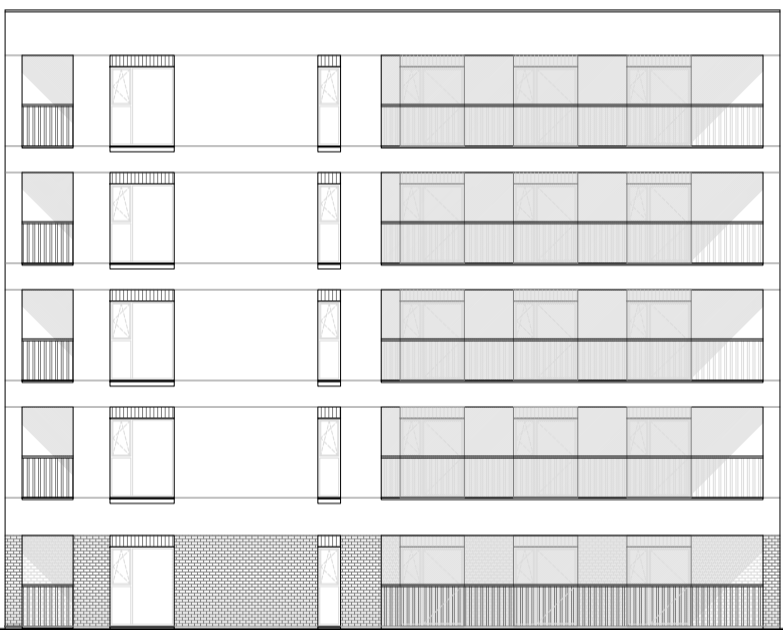


BLOCK B
SOUTH ELEVATION

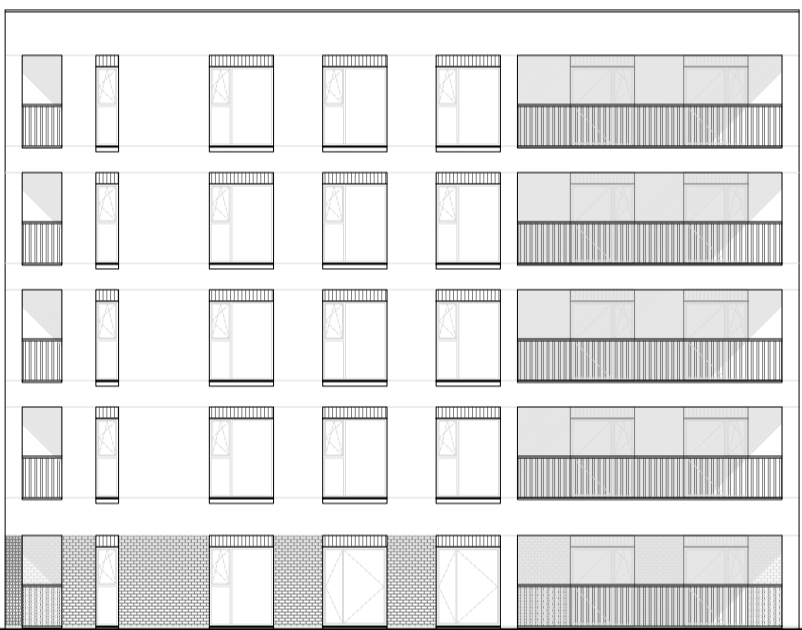


BLOCK B
EAST ELEVATION

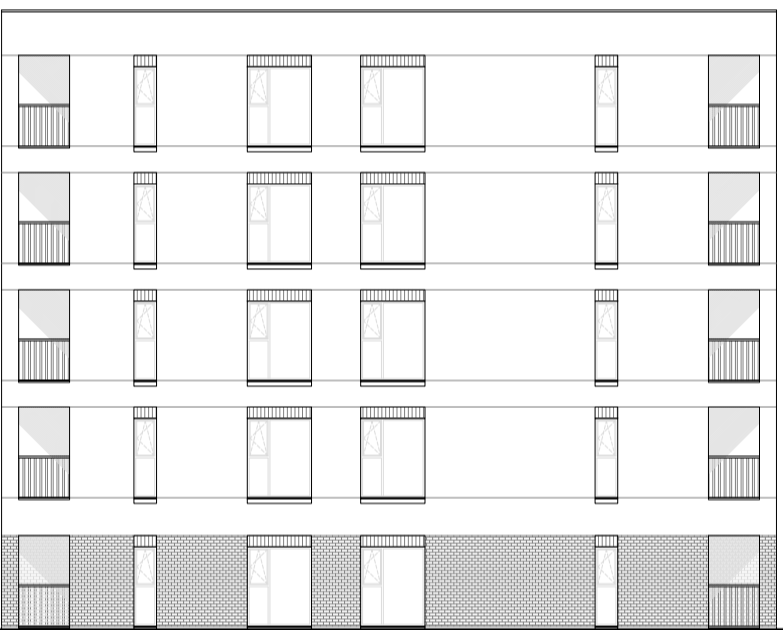

BLOCK B
NORTH ELEVATION

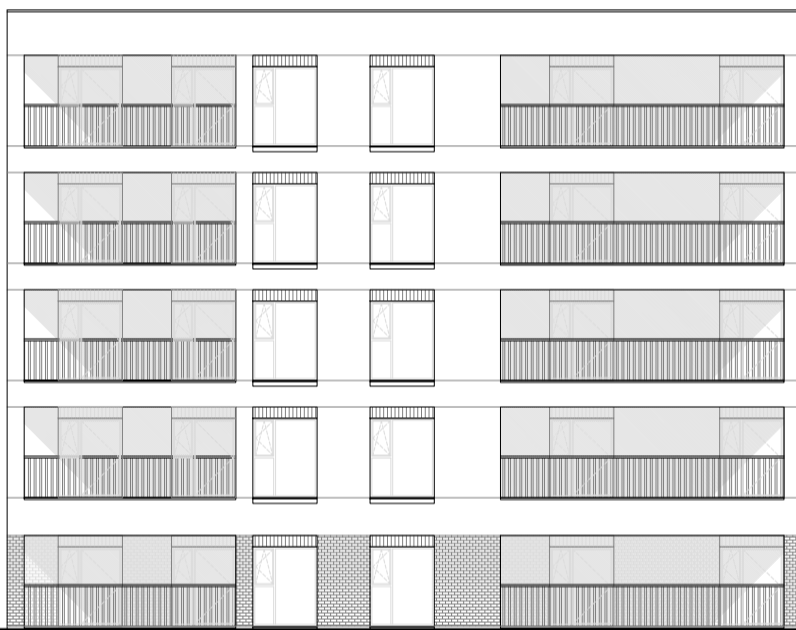


BLOCK B
WEST ELEVATION

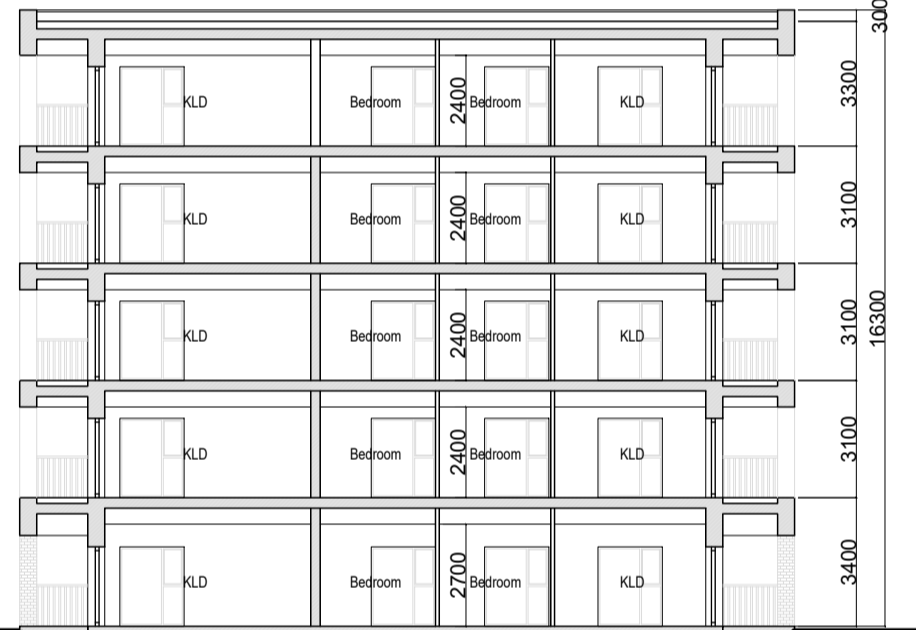

BLOCK B
SECTION




BLOCK C
SOUTH ELEVATION

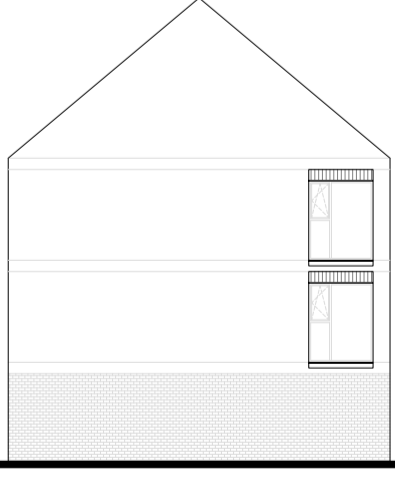


BLOCK C
EAST ELEVATION



BLOCK C
NORTH ELEVATION

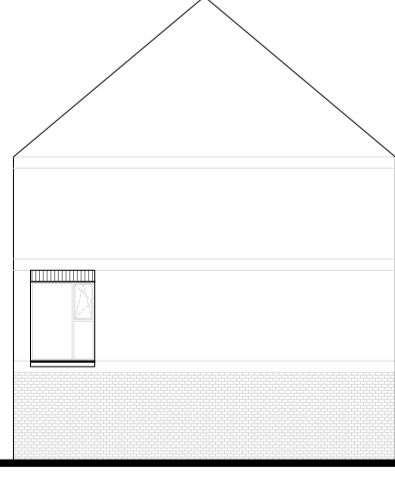

BLOCK C
WEST ELEVATION

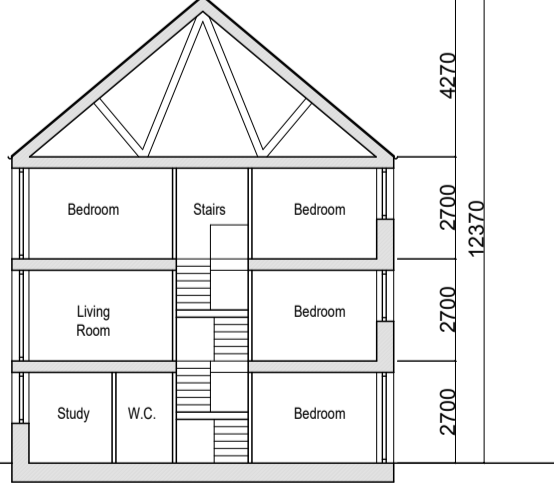

BLOCK C
SECTION

REV.	DATE	DRN BY	DESCRIPTION
REVISIONS:			



**WICKLOW
COUNTY
COUNCIL**

HOUSING CONSTRUCTION
COUNTY BUILDINGS
WICKLOW

www.wicklow.ie

JOB: **Proposed Housing
at Rockbrae House, Bray**

TITLE: **Proposed Elevations
and Section**

SCALE: 1 : 200	Date: July 2025
DWG NO: ROC - P - 11	Drawn: MS
SHEET SIZE: A1	Checked:
STATUS: Part 8	REV:

DO NOT SCALE - USE FIGURED DIMENSION ONLY - ALL DIMENSIONS TO BE CHECKED ON SITE - ORIGINAL SIZE - A1