




THREE BEDROOM UNIT

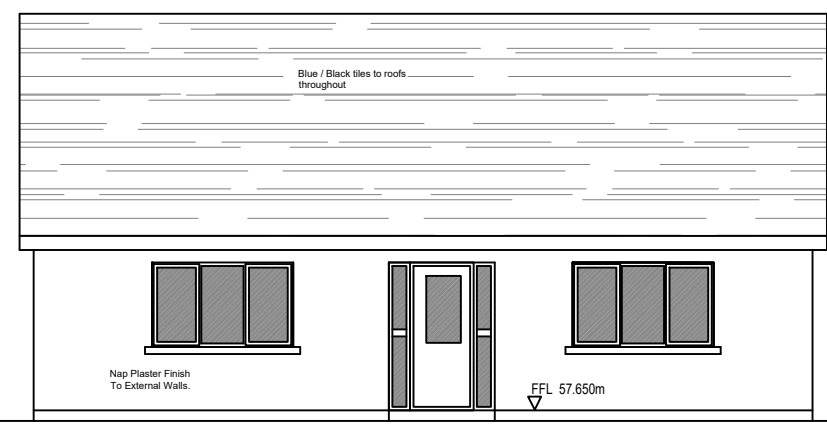


FRONT ELEVATION

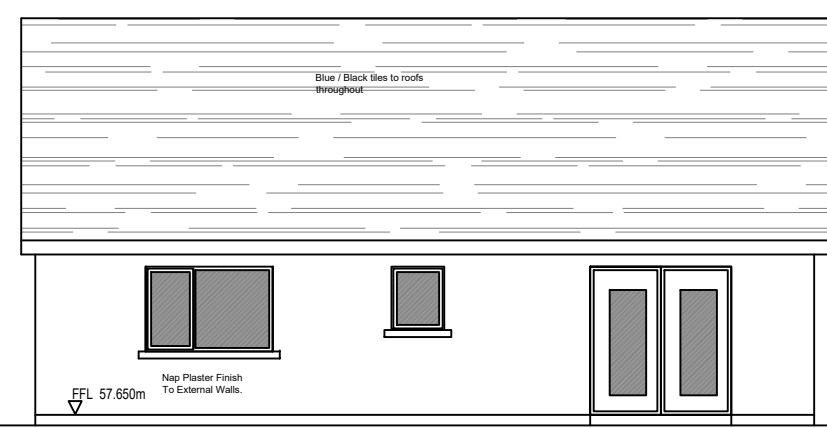


REAR ELEVATION

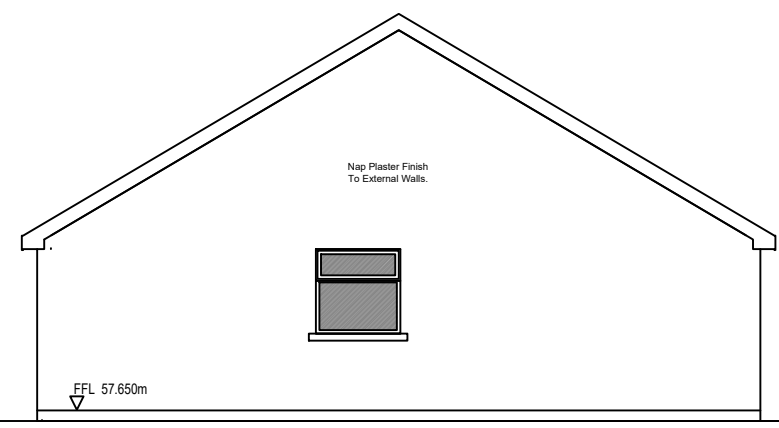


SIDE ELEVATION

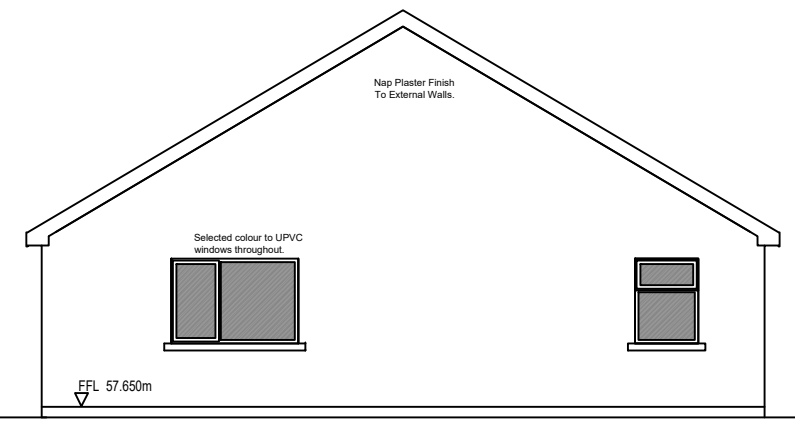


SIDE ELEVATION

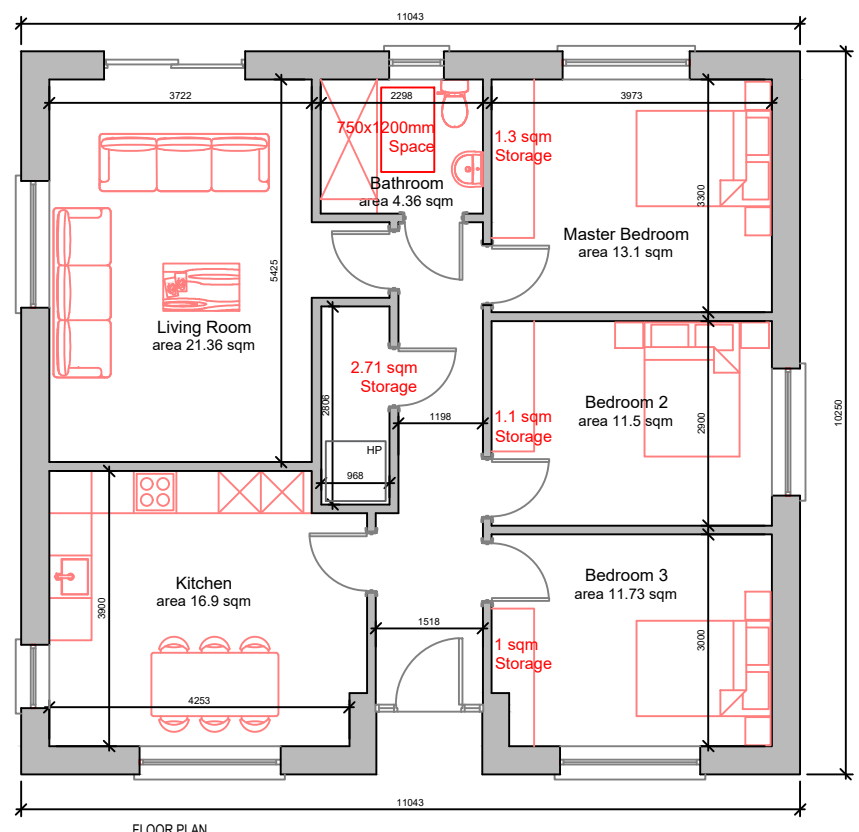

FLOOR PLAN

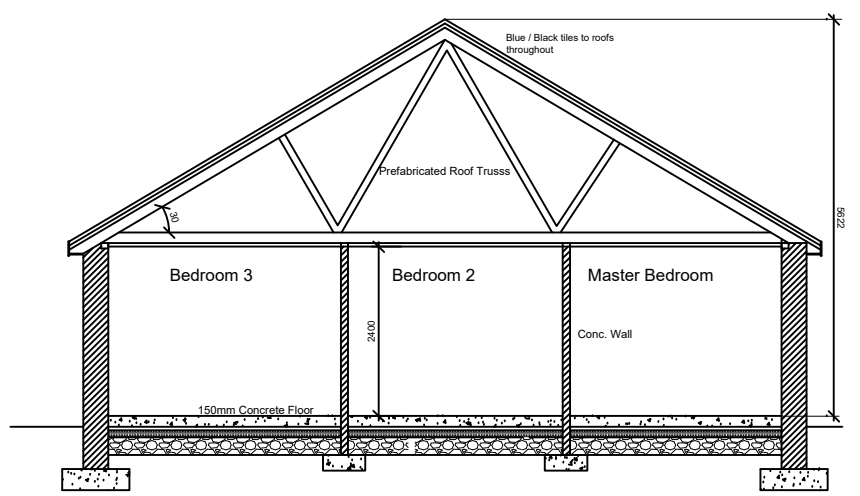

TYPICAL SECTION

REV:	DATE:	DRN BY:	DESCRIPTION
REVISIONS:			
		WICKLOW COUNTY COUNCIL	
HOUSING CONSTRUCTION		TEL: 0404 - 20100	
COUNTY BUILDINGS		FAX 0404 - 67792	
WICKLOW			
JOB: Proposed Housing Units At Vale Road Arklow Town			
TITLE: Plan, Section & Elevations			
SCALE: 1:100	Date: April 2025		
DWG NO: VRA/P8/100	Drawn		
SHEET SIZE: A3	Checked		
STATUS: Part 8		REV	