



PART 8 PLANNING APPLICATION

Development of the change of use from
COURT HOUSE to LIBRARY

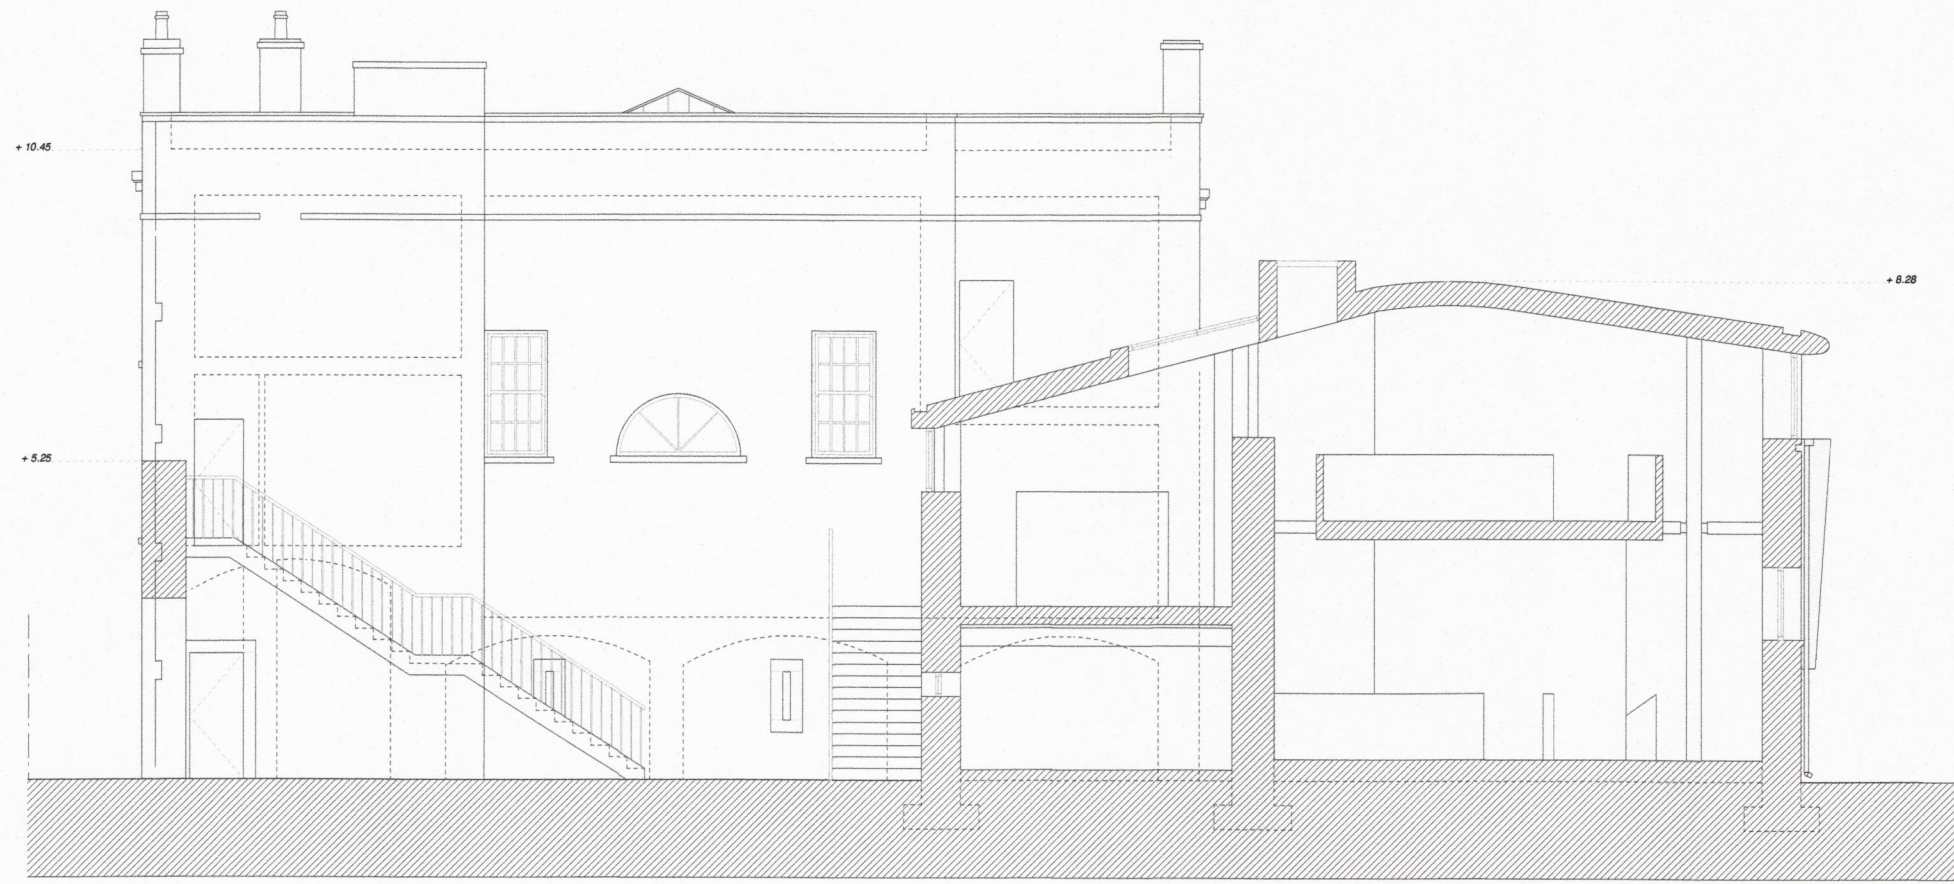


1 EXISTING EAST ELEVATION

1:125 @ A2
1:250 @ A4

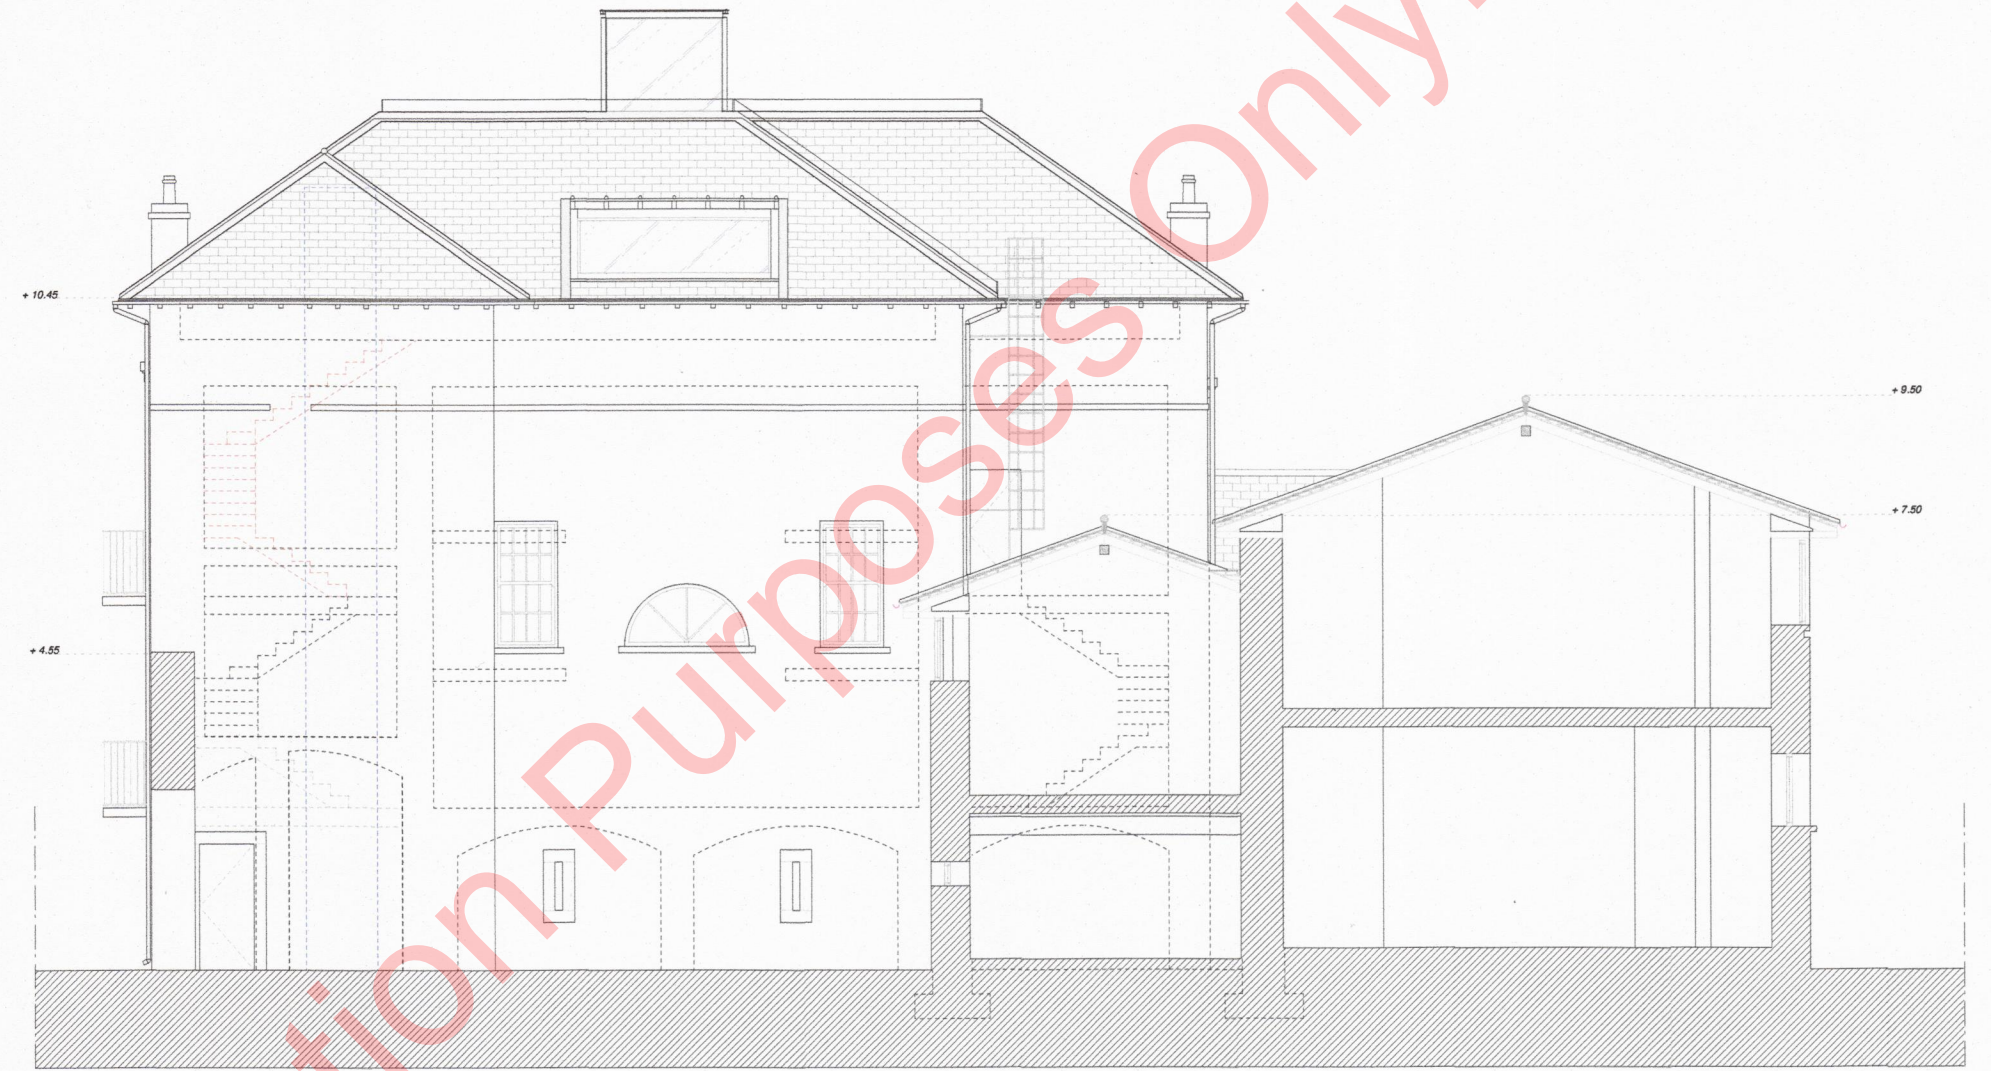

2 PROPOSED EAST ELEVATION

1:125 @ A2
1:250 @ A4

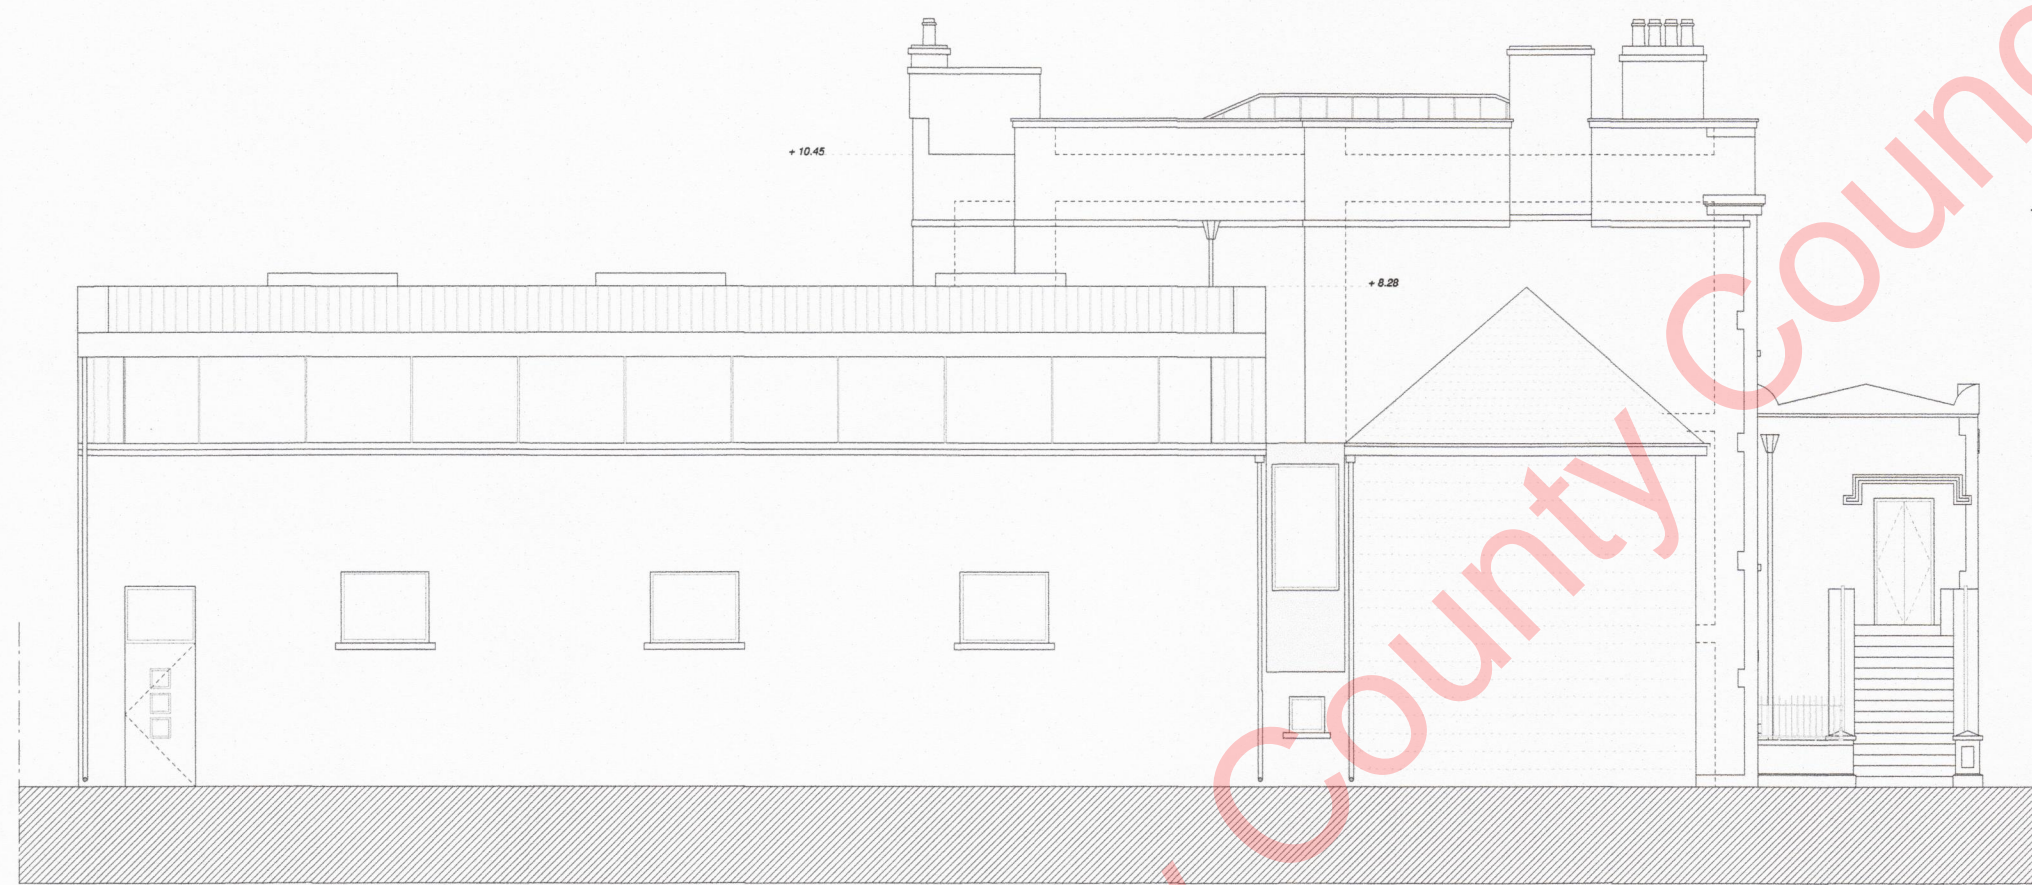

3 EXISTING NORTH ELEVATION

1:125 @ A2
1:250 @ A4



4 PROPOSED NORTH ELEVATION

1:125 @ A2
1:250 @ A4

Wicklow County Council
DATE 15-09-21
RECEIVED 21 211133
PLANNING DEPT.

File Copy

Client	-	Purpose of Drawing	Part 8 - Planning Application	Date	06 September 2021
Quantity Surveyor	-	Revision	0		
Engineer C and S	-	Do not scale from this drawing. All dimensions to be taken from Architect's drawings. Discrepancies to be referred to the Architect for clarification. The copyright of this drawing belongs to the Architect. This drawing may not be copied or reproduced without written consent.			
Engineer M and E	-	Dimensions to be read from Architect's drawings. Discrepancies to be referred to the Architect for clarification. The copyright of this drawing belongs to the Architect. This drawing may not be copied or reproduced without written consent.			
Fire Access	-	Drawn by FM Checked by SdB			
Planning Consultant	-				