



GROUND FLOOR PLAN (House Type A End Unit)

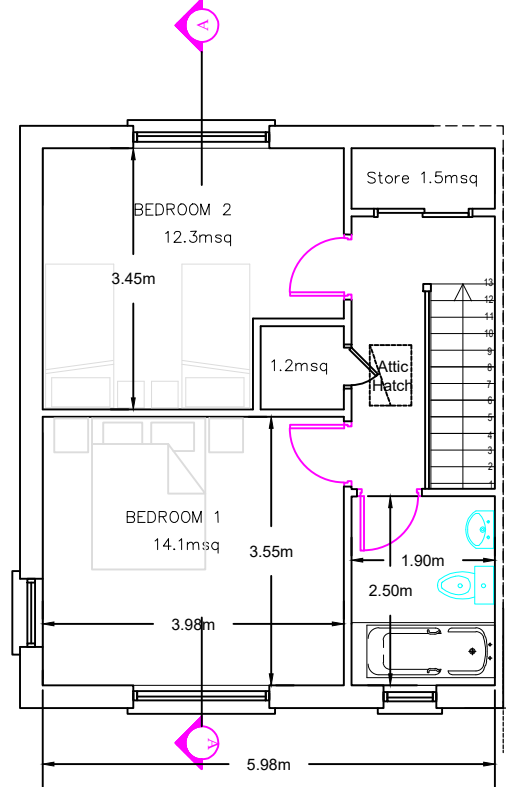


FIRST FLOOR PLAN (House Type A End Unit)

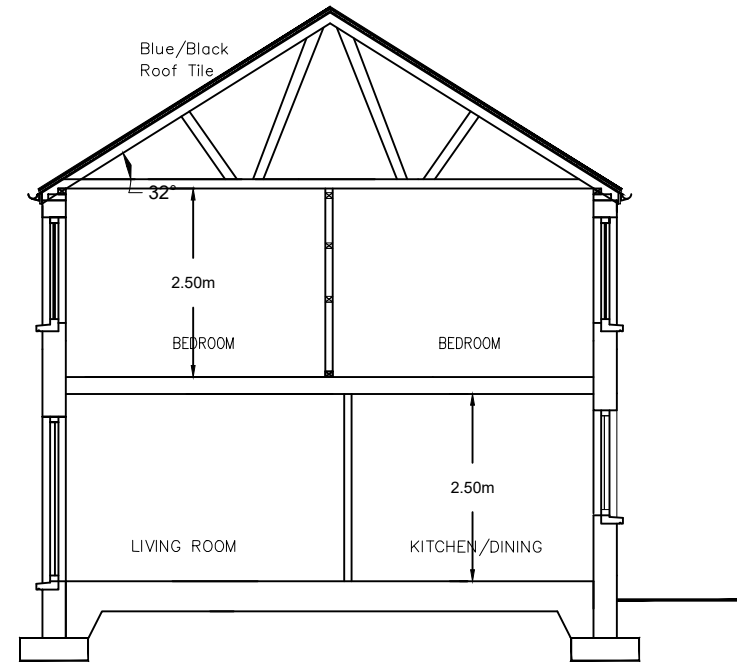


SECTION A-A


- 2 Bed 4P House Total area - 81msq (80)
- Living - 14.7msq (13)
 - Kitchen - 14.0msq
 - Bedroom 1 - 14.1msq (13)
 - Bedroom 2 - 12.3msq (11.4)
 - Storage - 4.1msq (4)

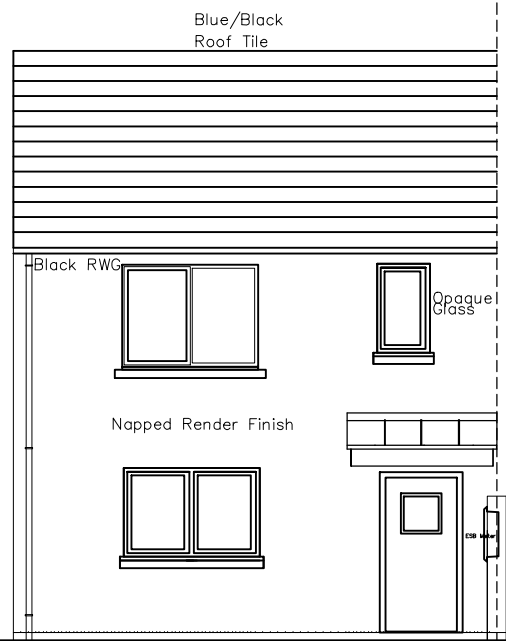

FRONT ELEVATION (House Type A End Unit)

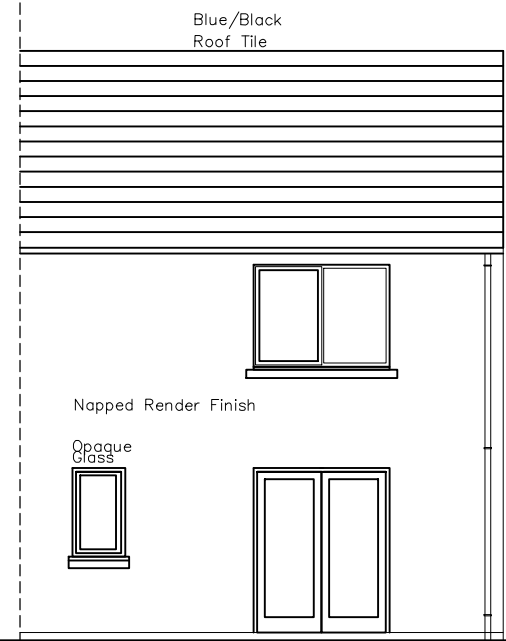

REAR ELEVATION (House Type A End Unit)

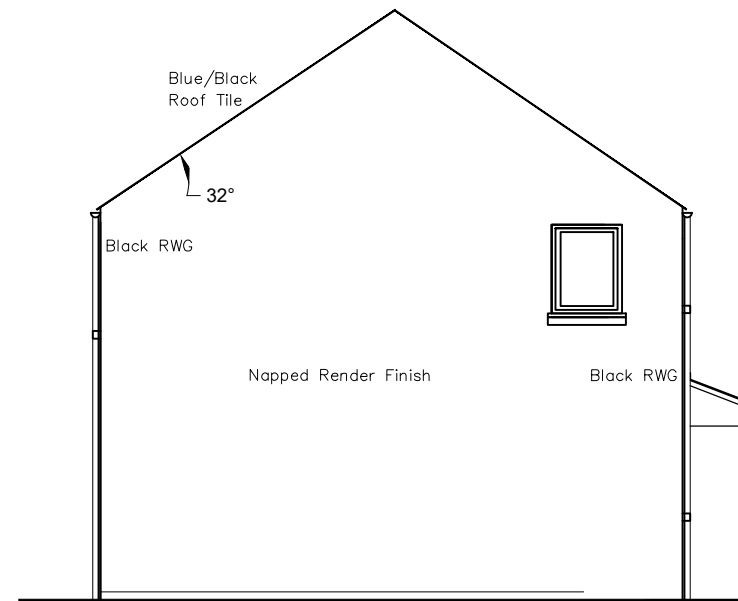

SIDE ELEVATION (House Type A End Unit)

| REV: | DATE: | DRN BY: | DESCRIPTION |
|------|-------|---------|-------------|
|------|-------|---------|-------------|

REVISIONS:



HOUSING CONSTRUCTION TEL:0404 - 20100
 COUNTY BUILDINGS FAX 0404 - 67792
 WICKLOW
 E-MAIL cosec@wicklowcoco.ie www.wicklow.ie

JOB: Proposed Housing Units
 At Upper Dargle Road
 Bray

TITLE: Plans, Elevations & Section
 (Unit Type A)

| | |
|---------------------|--------------|
| SCALE: 1:100 @A3 | Date: Aug 22 |
| DWG NO: UDRB/P8/100 | Drawn EM |
| SHEET SIZE A3 | Checked |
| STATUS: PART 8 | REV |