
 

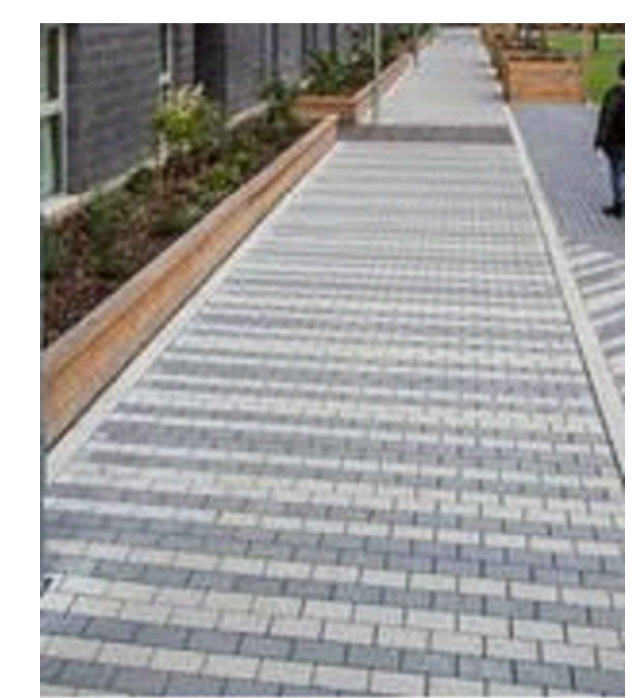


1 THIS DRAWING IS COPYRIGHT
2 DO NOT SCALE OFF THIS DRAWING

LEGEND


-  EXISTING CONSTRUCTION
-  NEW BLOCK CONSTRUCTION
-  DEMOLITION WORKS




Striped paving - terracotta + dark grey



Front Canopy

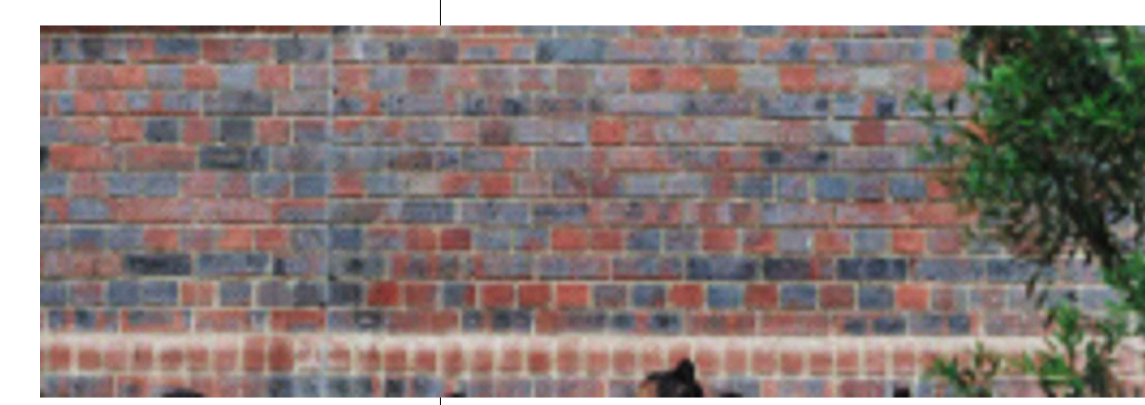

Mixed terracotta + grey brick for extension facades

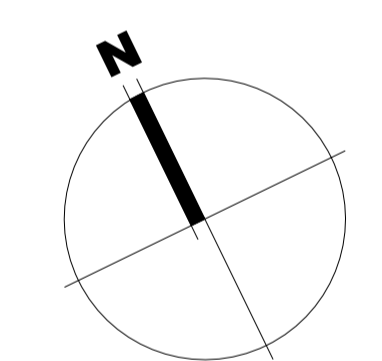

PART 8 ISSUE
DATE: 20.09.2021

A	05.10.2021	JN	UPDATES
Rev/Date		INL	Revision

Drawn By:	JN	Checked:	AMCC
Scale:	Date:	Stage:	
Scale as noted	20.07.2021	PART 8	

MosArt
ARCHITECTURE LANDSCAPE URBAN DESIGN



Wicklow County Council
Clontarf House,
Rathree, Co. Wicklow,
Ireland
A97 1566
Tel: +353 (0) 454 25 777
Email: info@mosart.ie
Web: www.mosart.ie

Job Title:
Proposed works at Abbey Grounds, Wicklow Town




Client:
Wicklow County Council

Drawing:
Proposed Cafe Design


Job No:	Drawing No:	Revision:
824	P.104	A

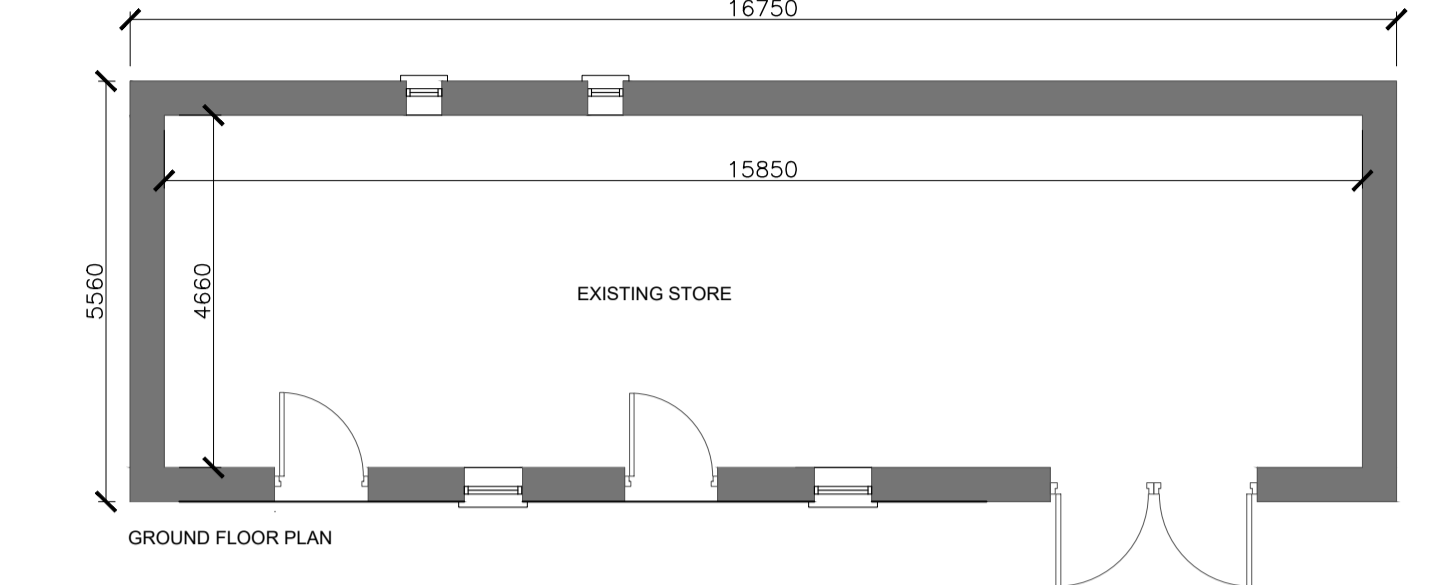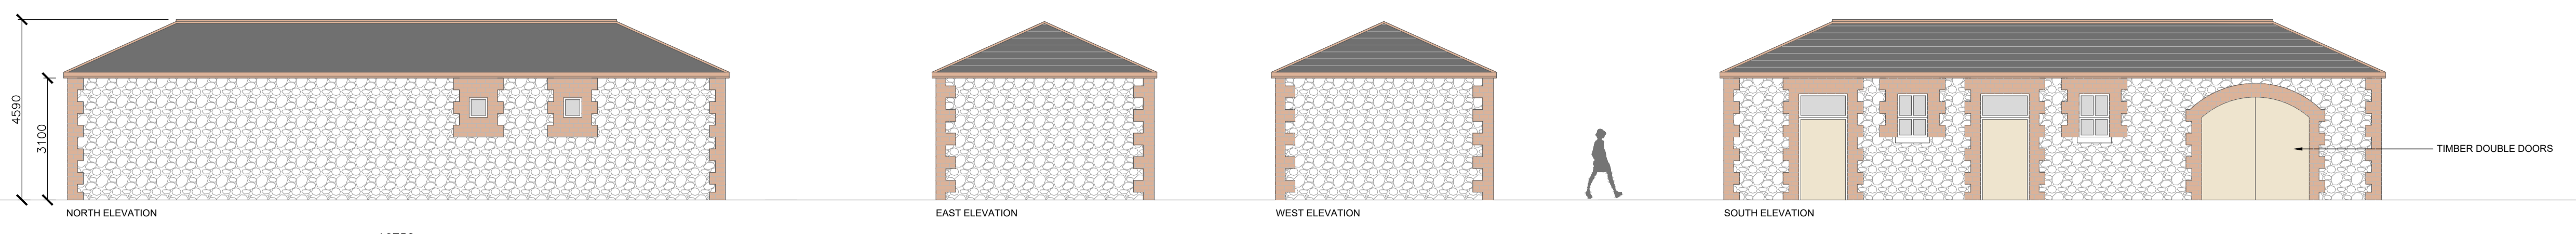

1 EXISTING COUCH HOUSE FLOOR PLAN AND ELEVATIONS
SCALE 1/100 @ A1

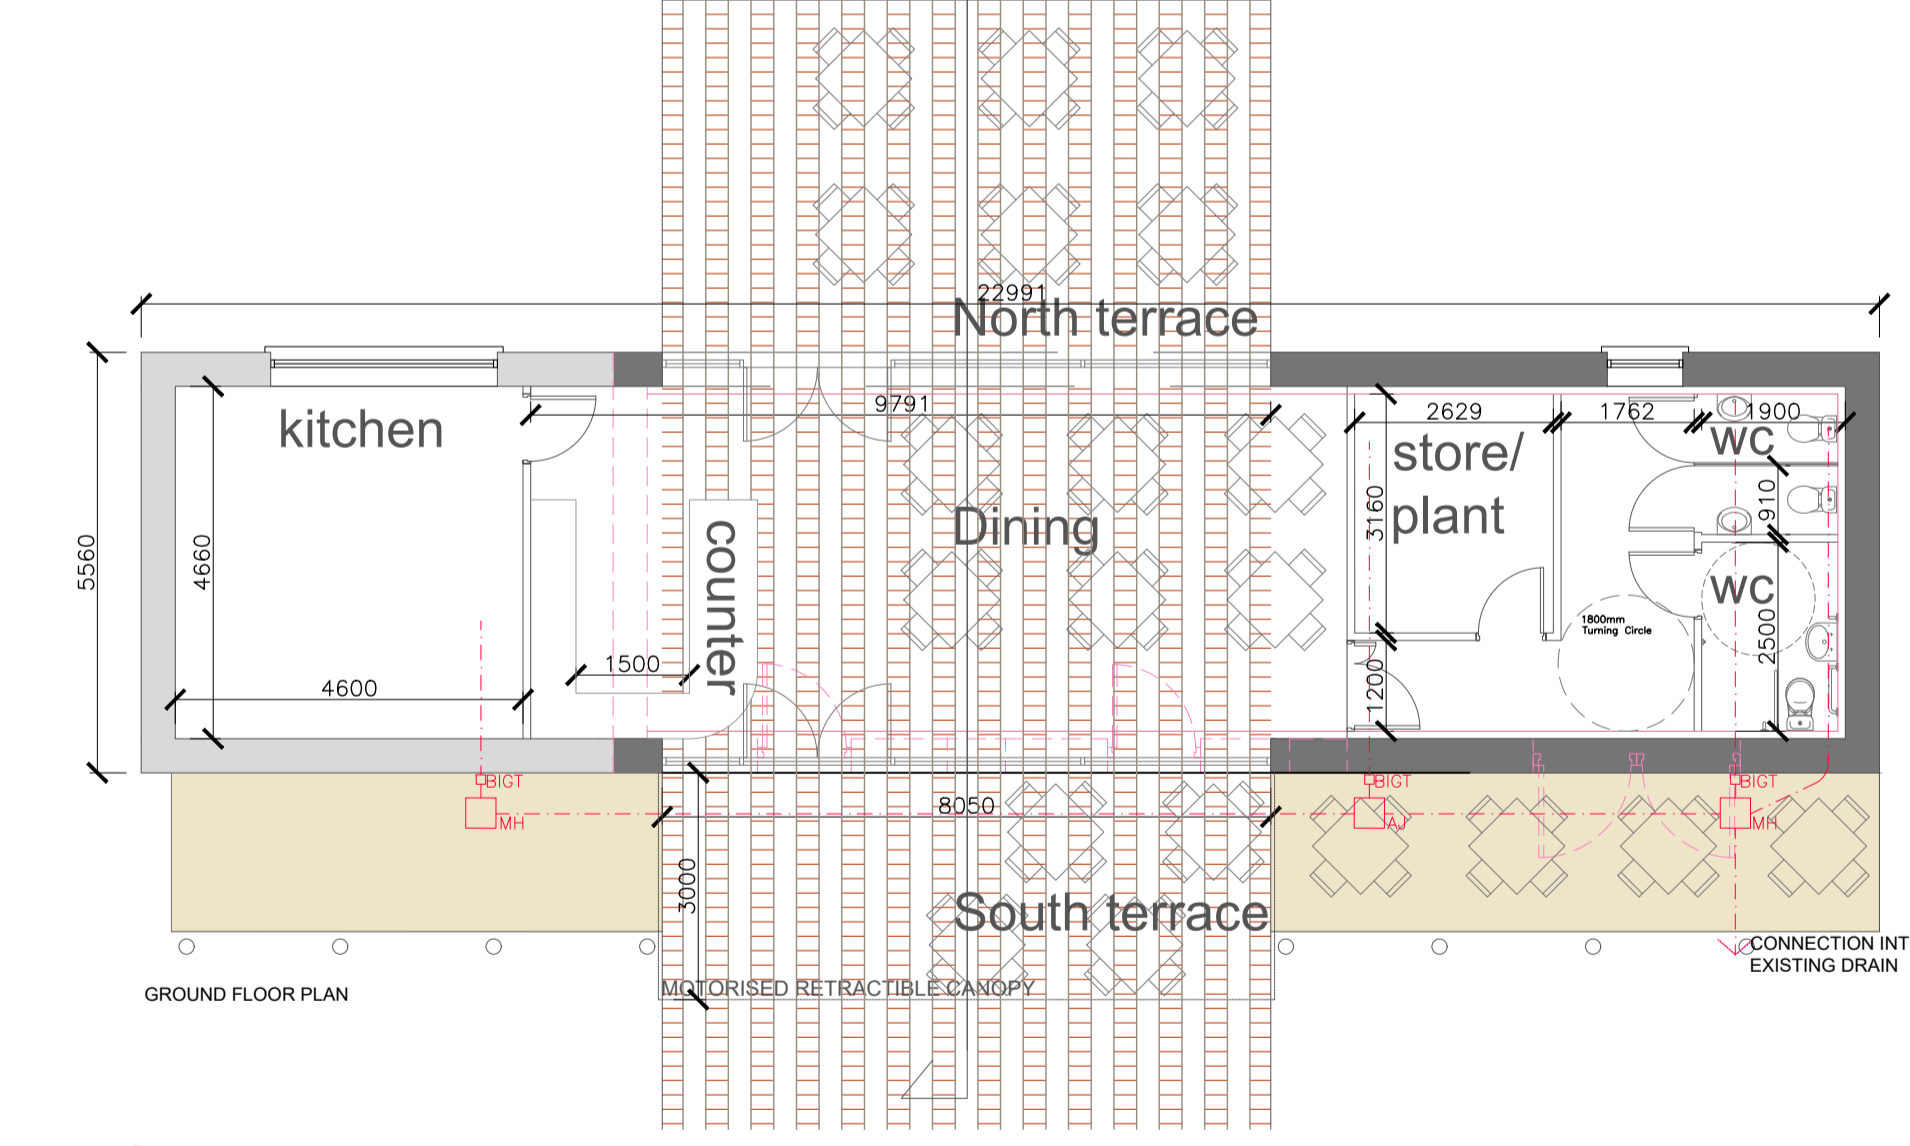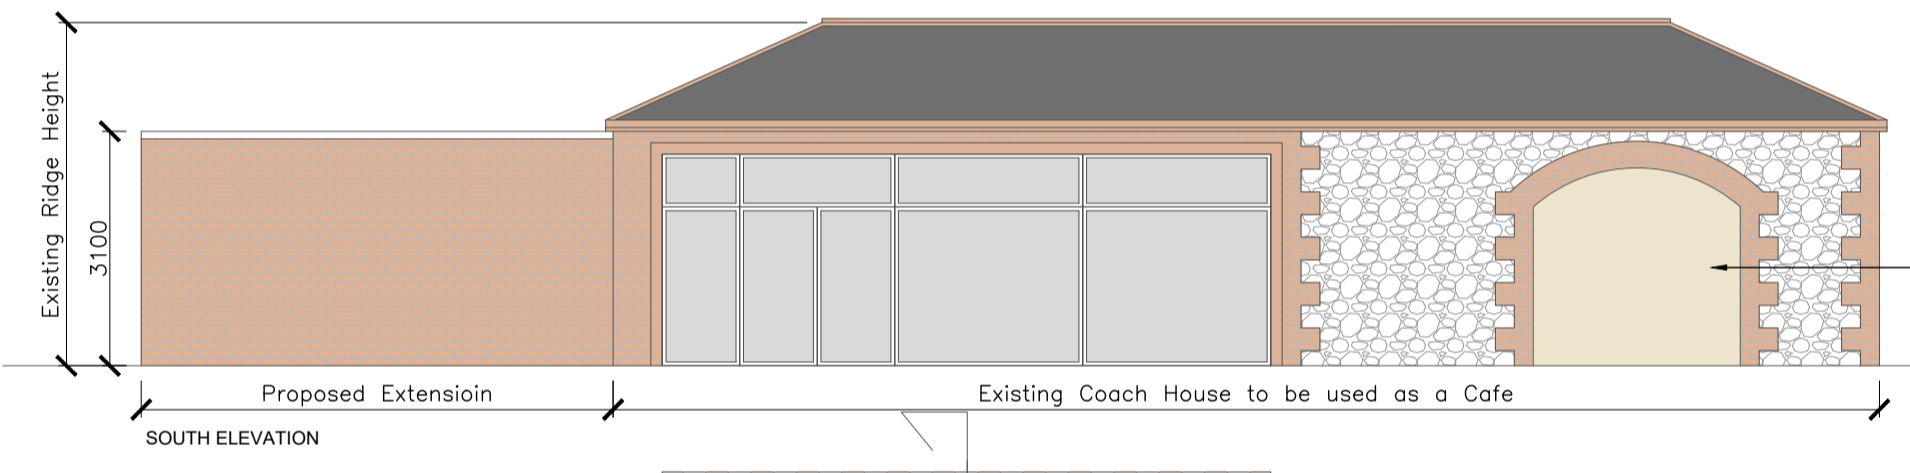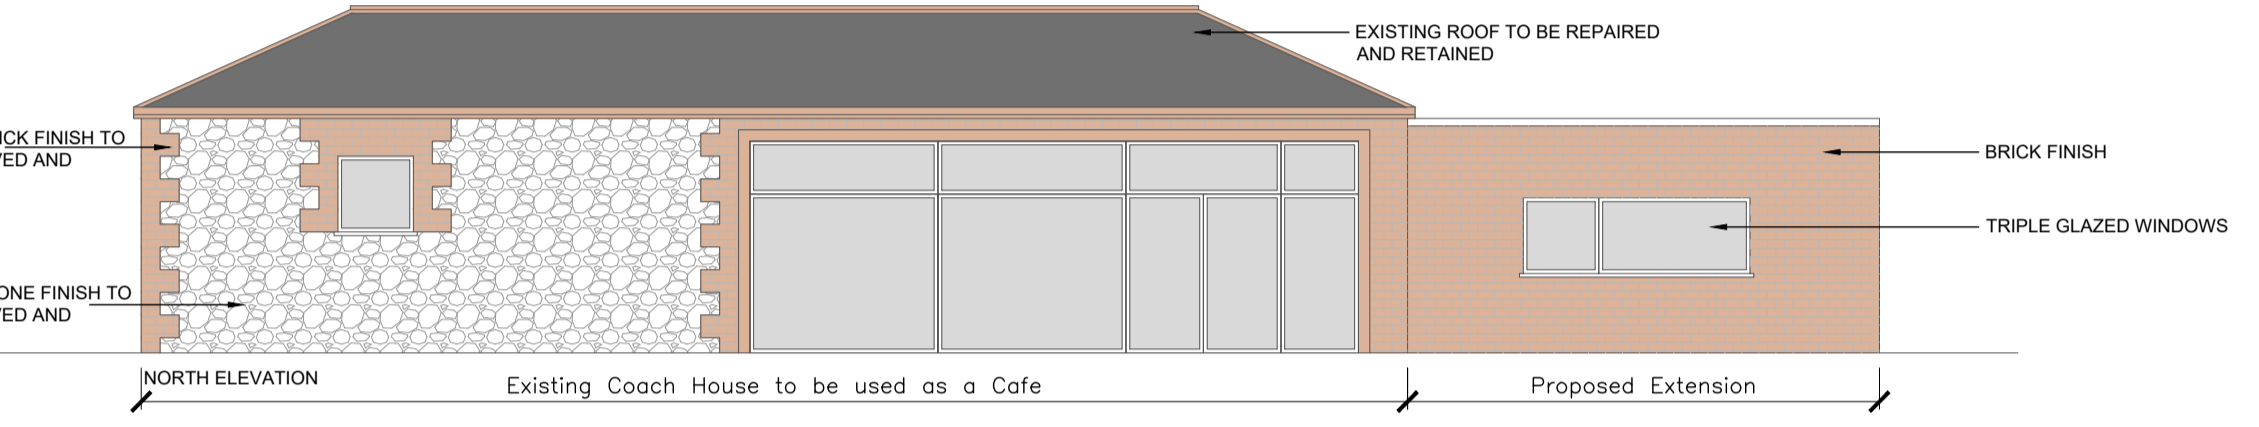


2 PROPOSED CAFE FLOOR PLAN AND ELEVATIONS
SCALE 1/100 @ A1

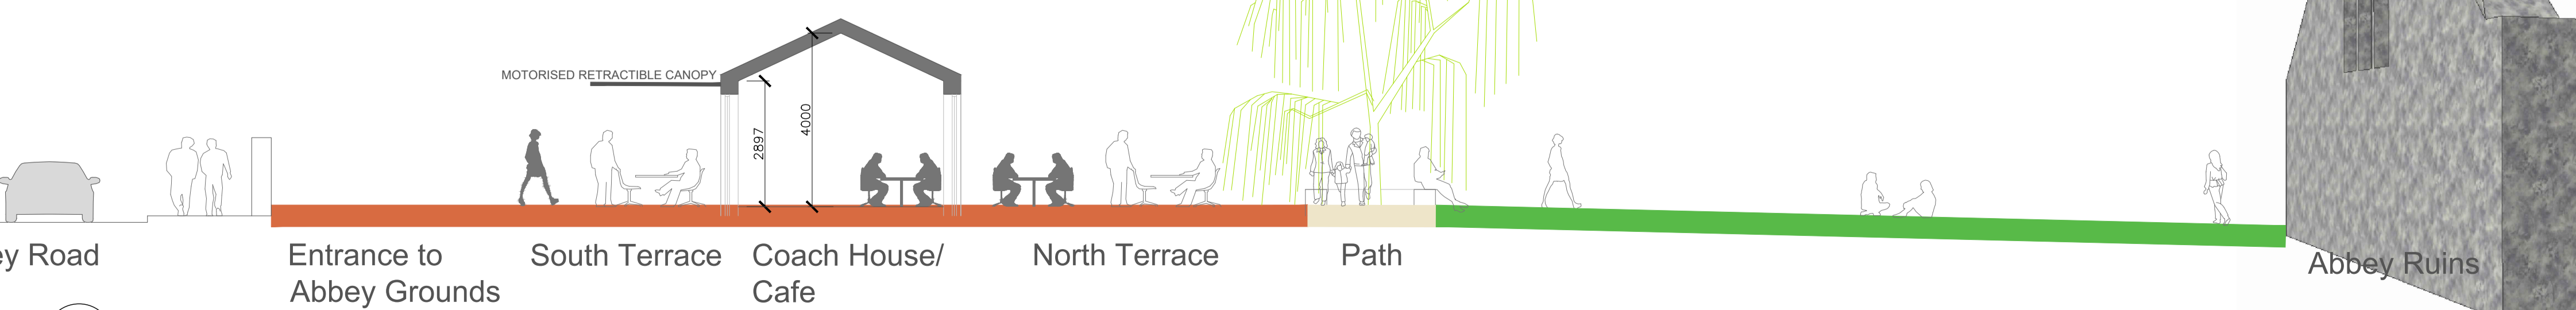

3 PROPOSED CAFE SECTION
SCALE 1/100 @ A1



4 SITE PHOTO / VIEW FROM MAIN ENTRANCE GATE

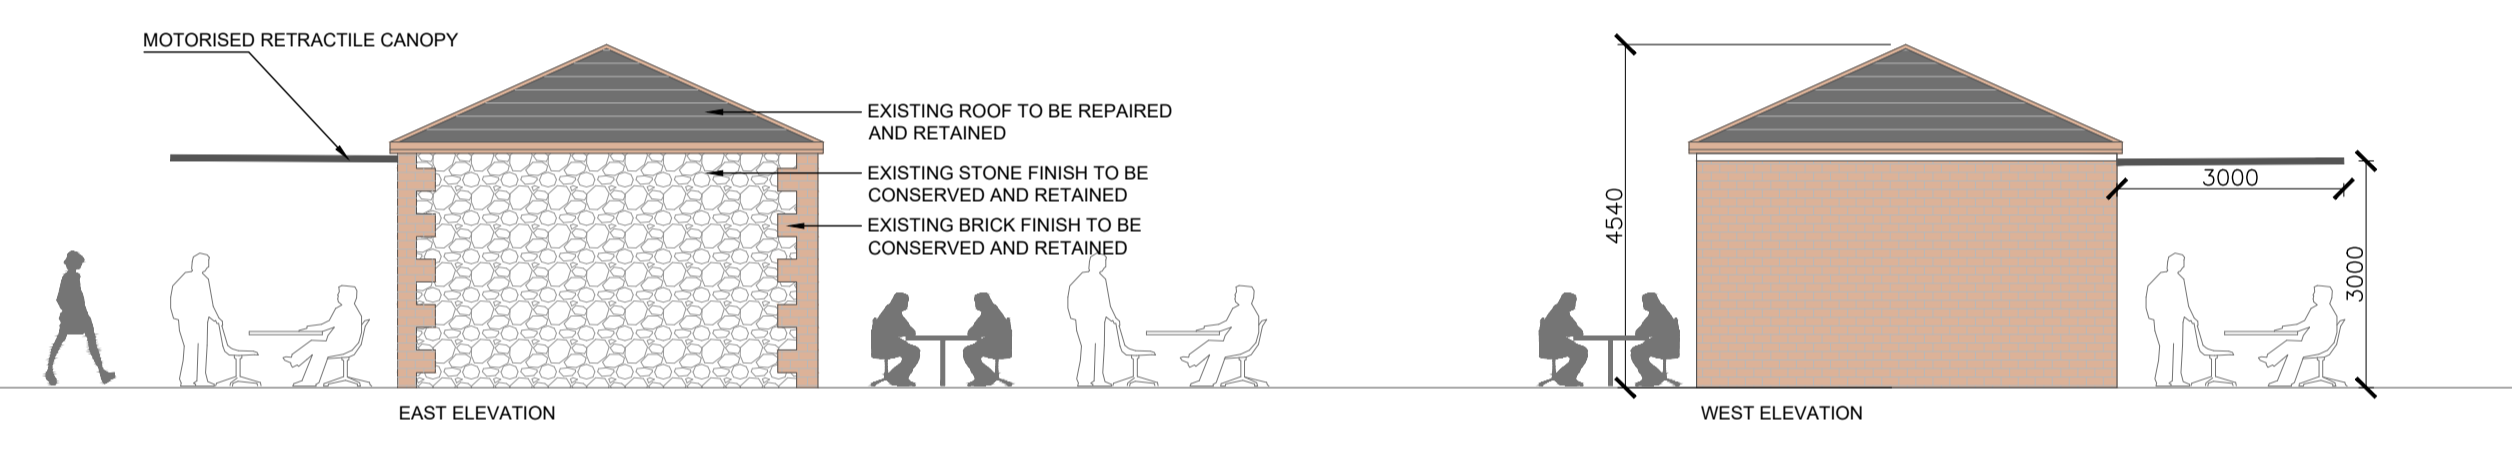

PROPOSED FRONT ELEVATION - VIEW FROM ABBEY ST. OF ABBEY RUINS