


All dimensions to be checked on site. Figured dimensions take preference over scaled dimensions. Any errors or discrepancies to be reported to the Architects. This drawing may not be edited or modified by the recipient.

Copyright and ownership of this drawing is vested in RKD Architects, whose prior written consent is required for its use, reproduction or for publication to any third party. All rights reserved by the law of copyright and by international copyright conventions are reserved to RKD Architects and may be protected by court proceedings for damages and/or injunctions and costs. RKD Architects' Quality Management Systems are certified to ISO 9001:2015.


Notes:

 

## LEGEND

- Site Outlined in RED -
- Applicants Ownership Outlined In BLUE -
- Tarmac -
- Grass -
- Existing Paving -
- Demolitions -

**Site Services**  
 Existing Service locations shown indicatively as per Irish Water Web Map:  
 Print Date 05/05/2021.

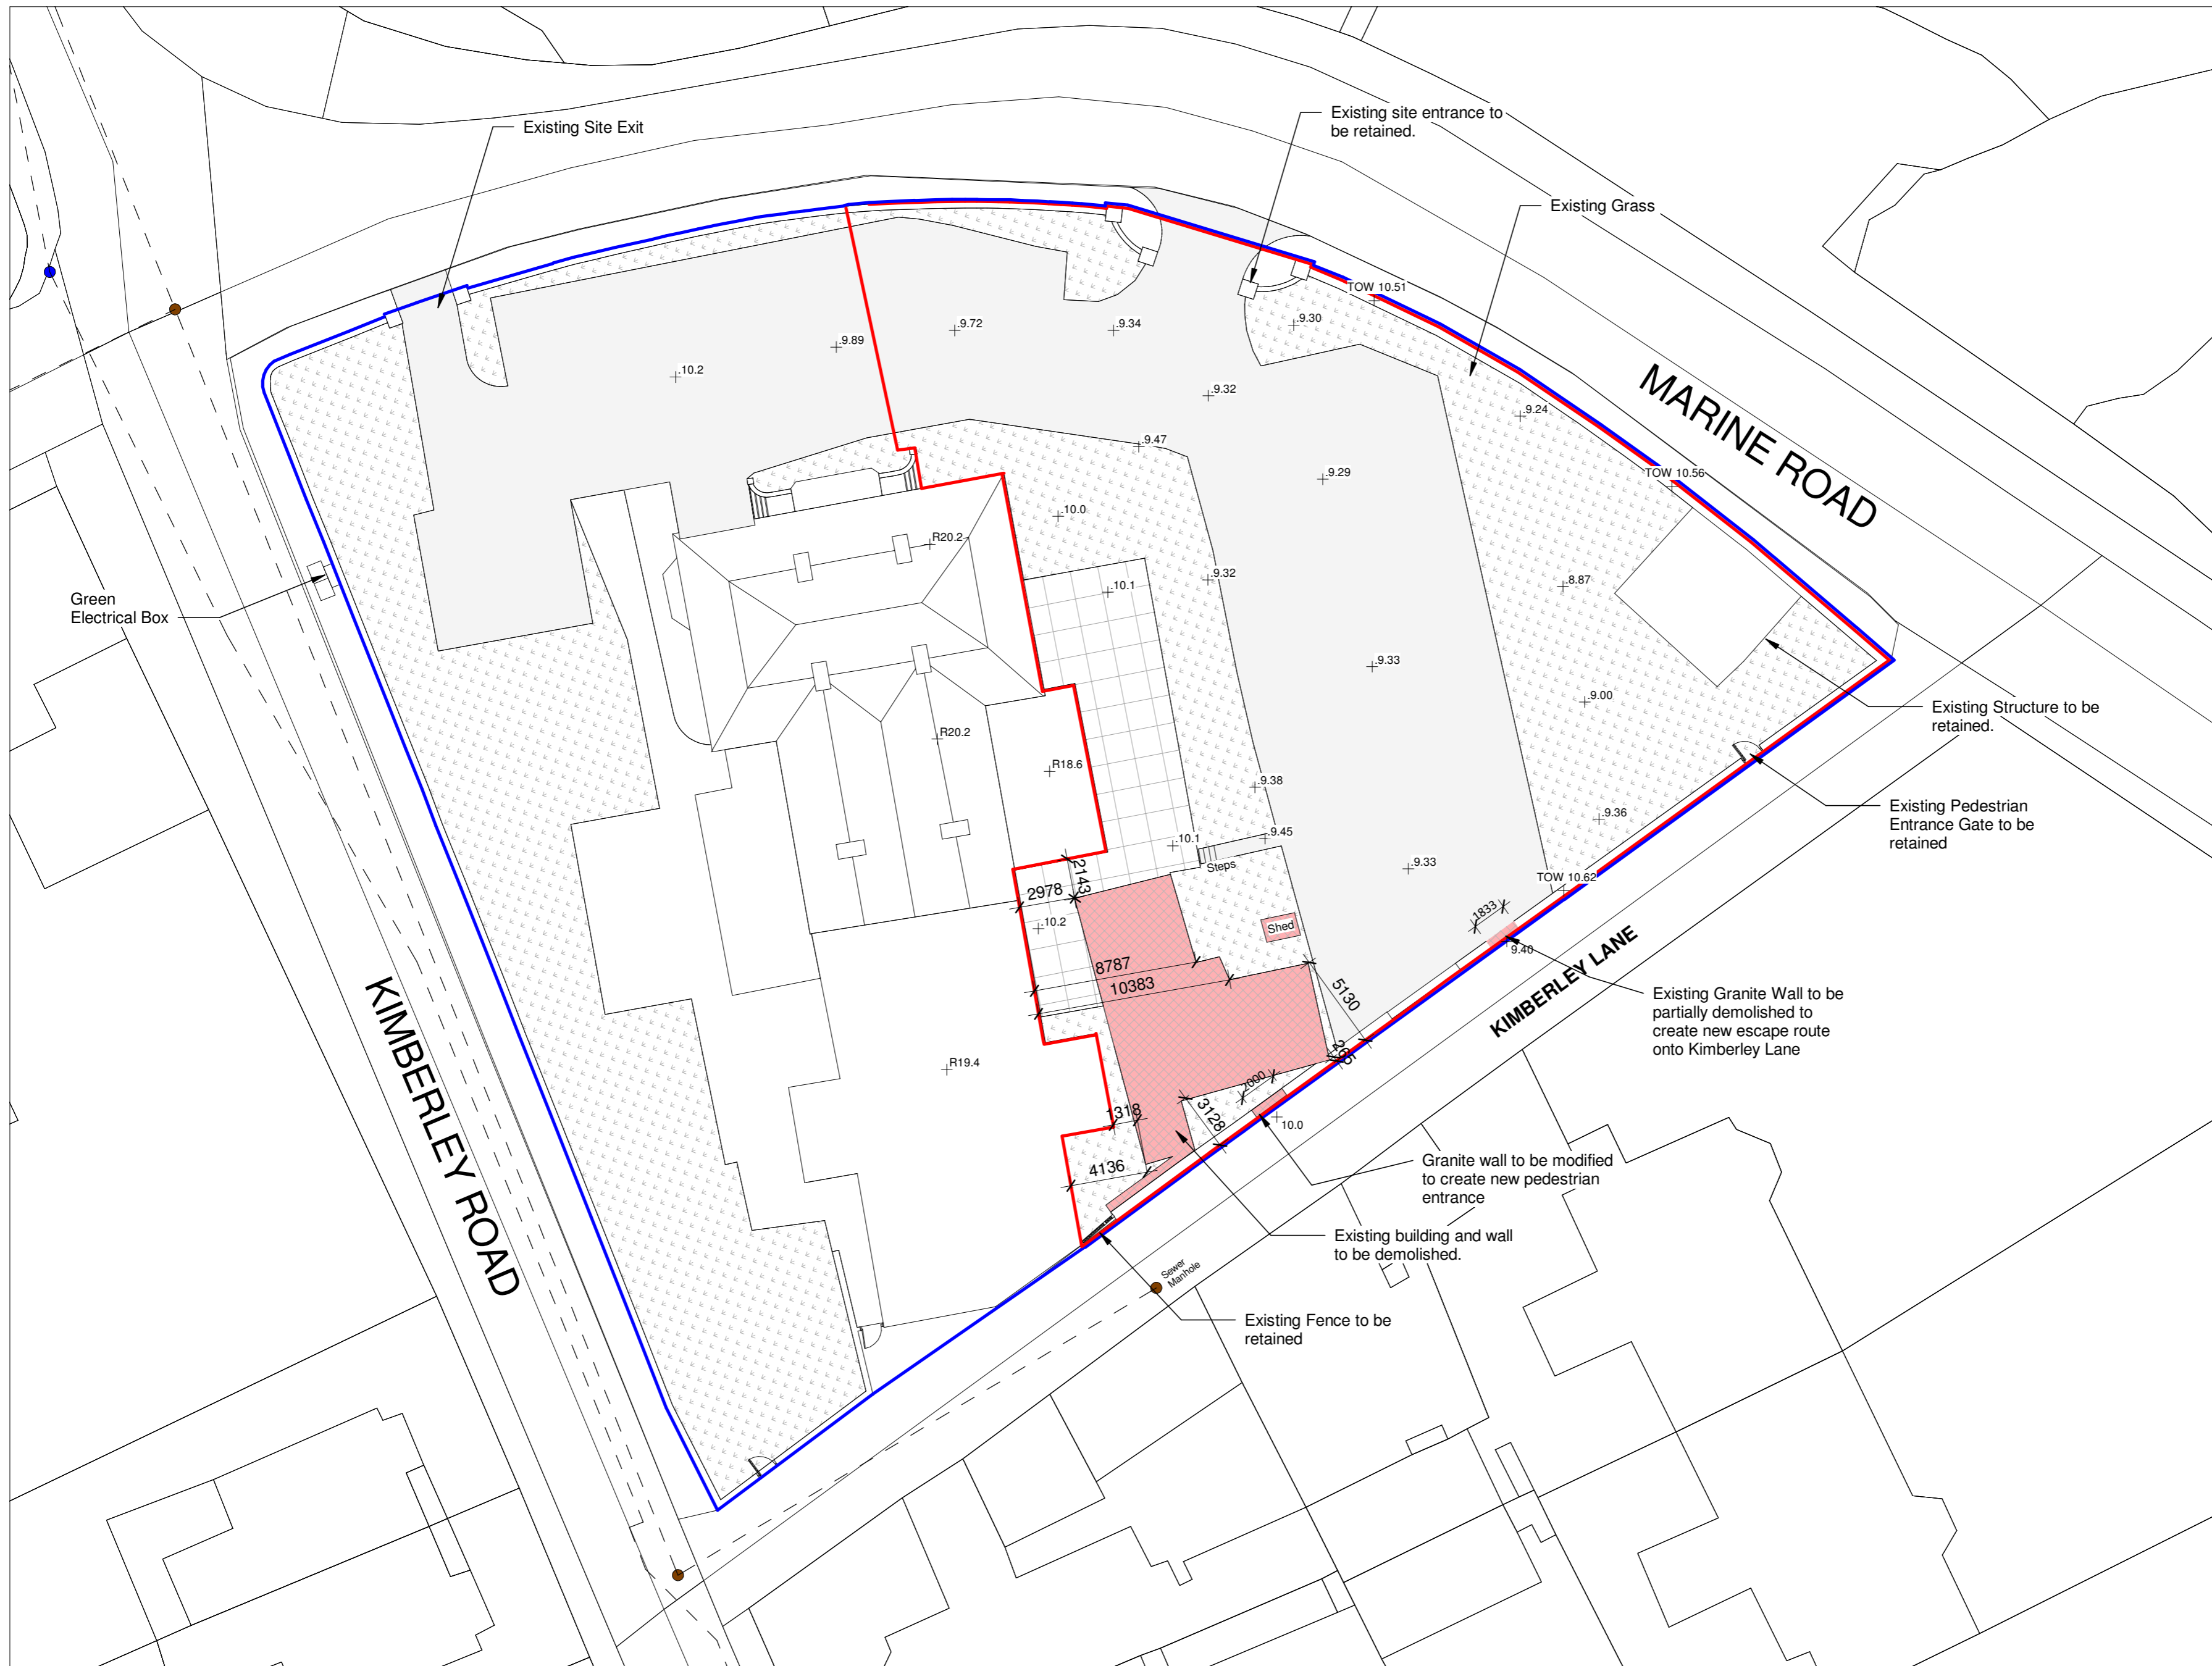

**1 Existing Site Plan**  
 1 : 250


P2	19/11/2021	REVISED ISSUE FOR PLANNING
P1	04/06/2021	ISSUED FOR PLANNING
Rev.	Date	Description



STATUS	PLANNING
PROJECT	CARRAIG EDEN HOUSING
PROJECT ADDRESS	CARRAIG EDEN, GREYSTONES, WICKLOW
DWG TITLE	EXISTING SITE PLAN

DWG NO.	21011-RKD-ZZ-00-DR-A-1001		
REV.	STATUS	PROJECT NO.	21011
P2		SCALE	1 : 250
DATE	NOV 2021	DRN	CT
		CHK	HB