
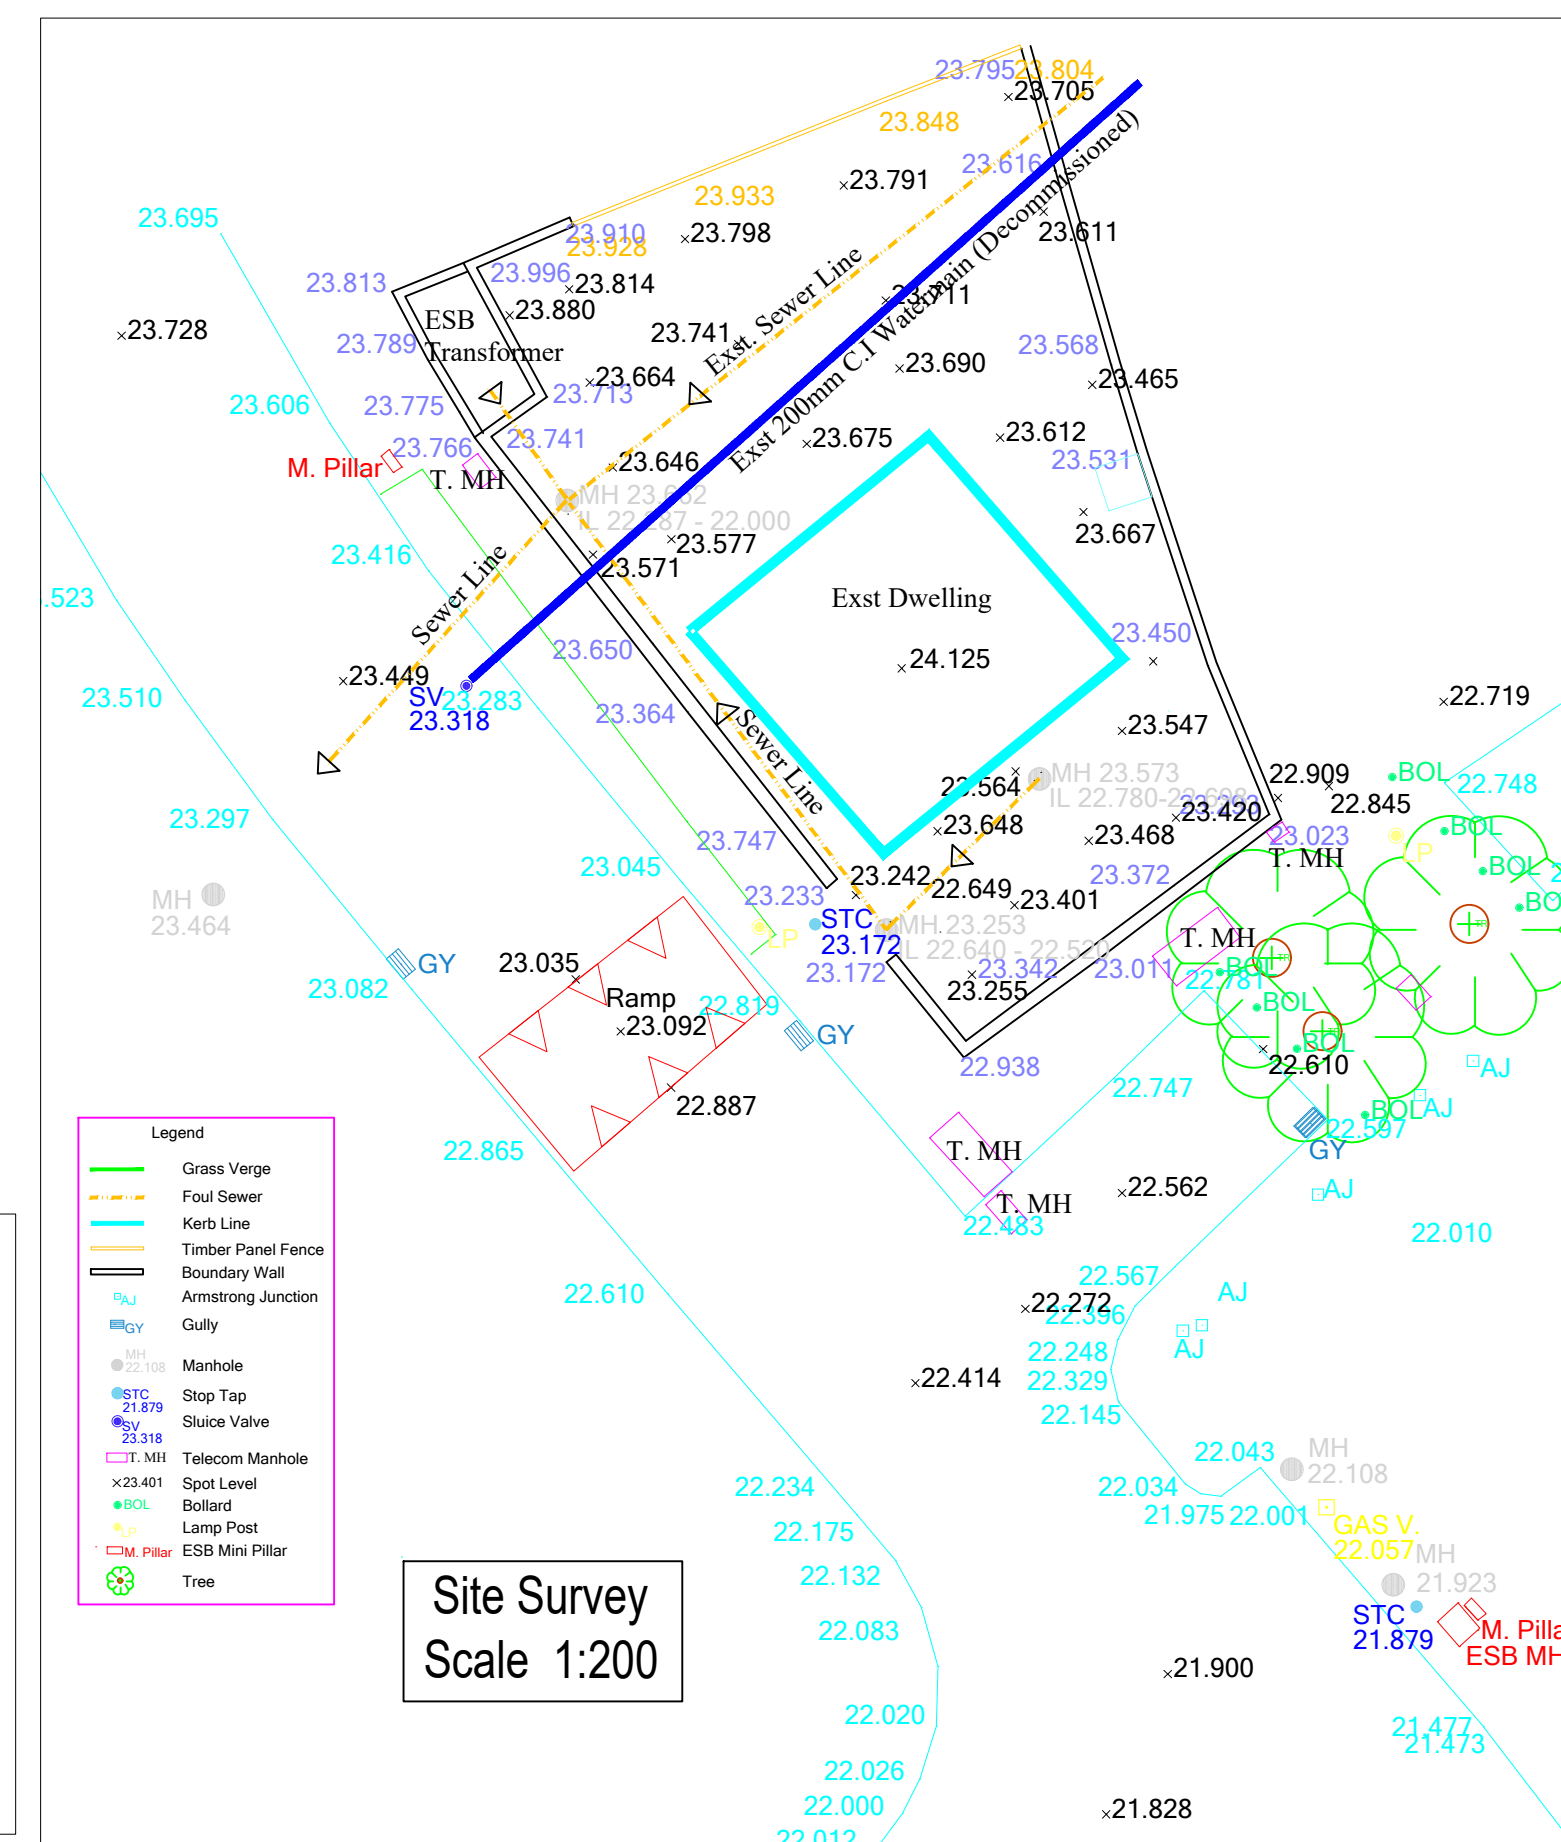
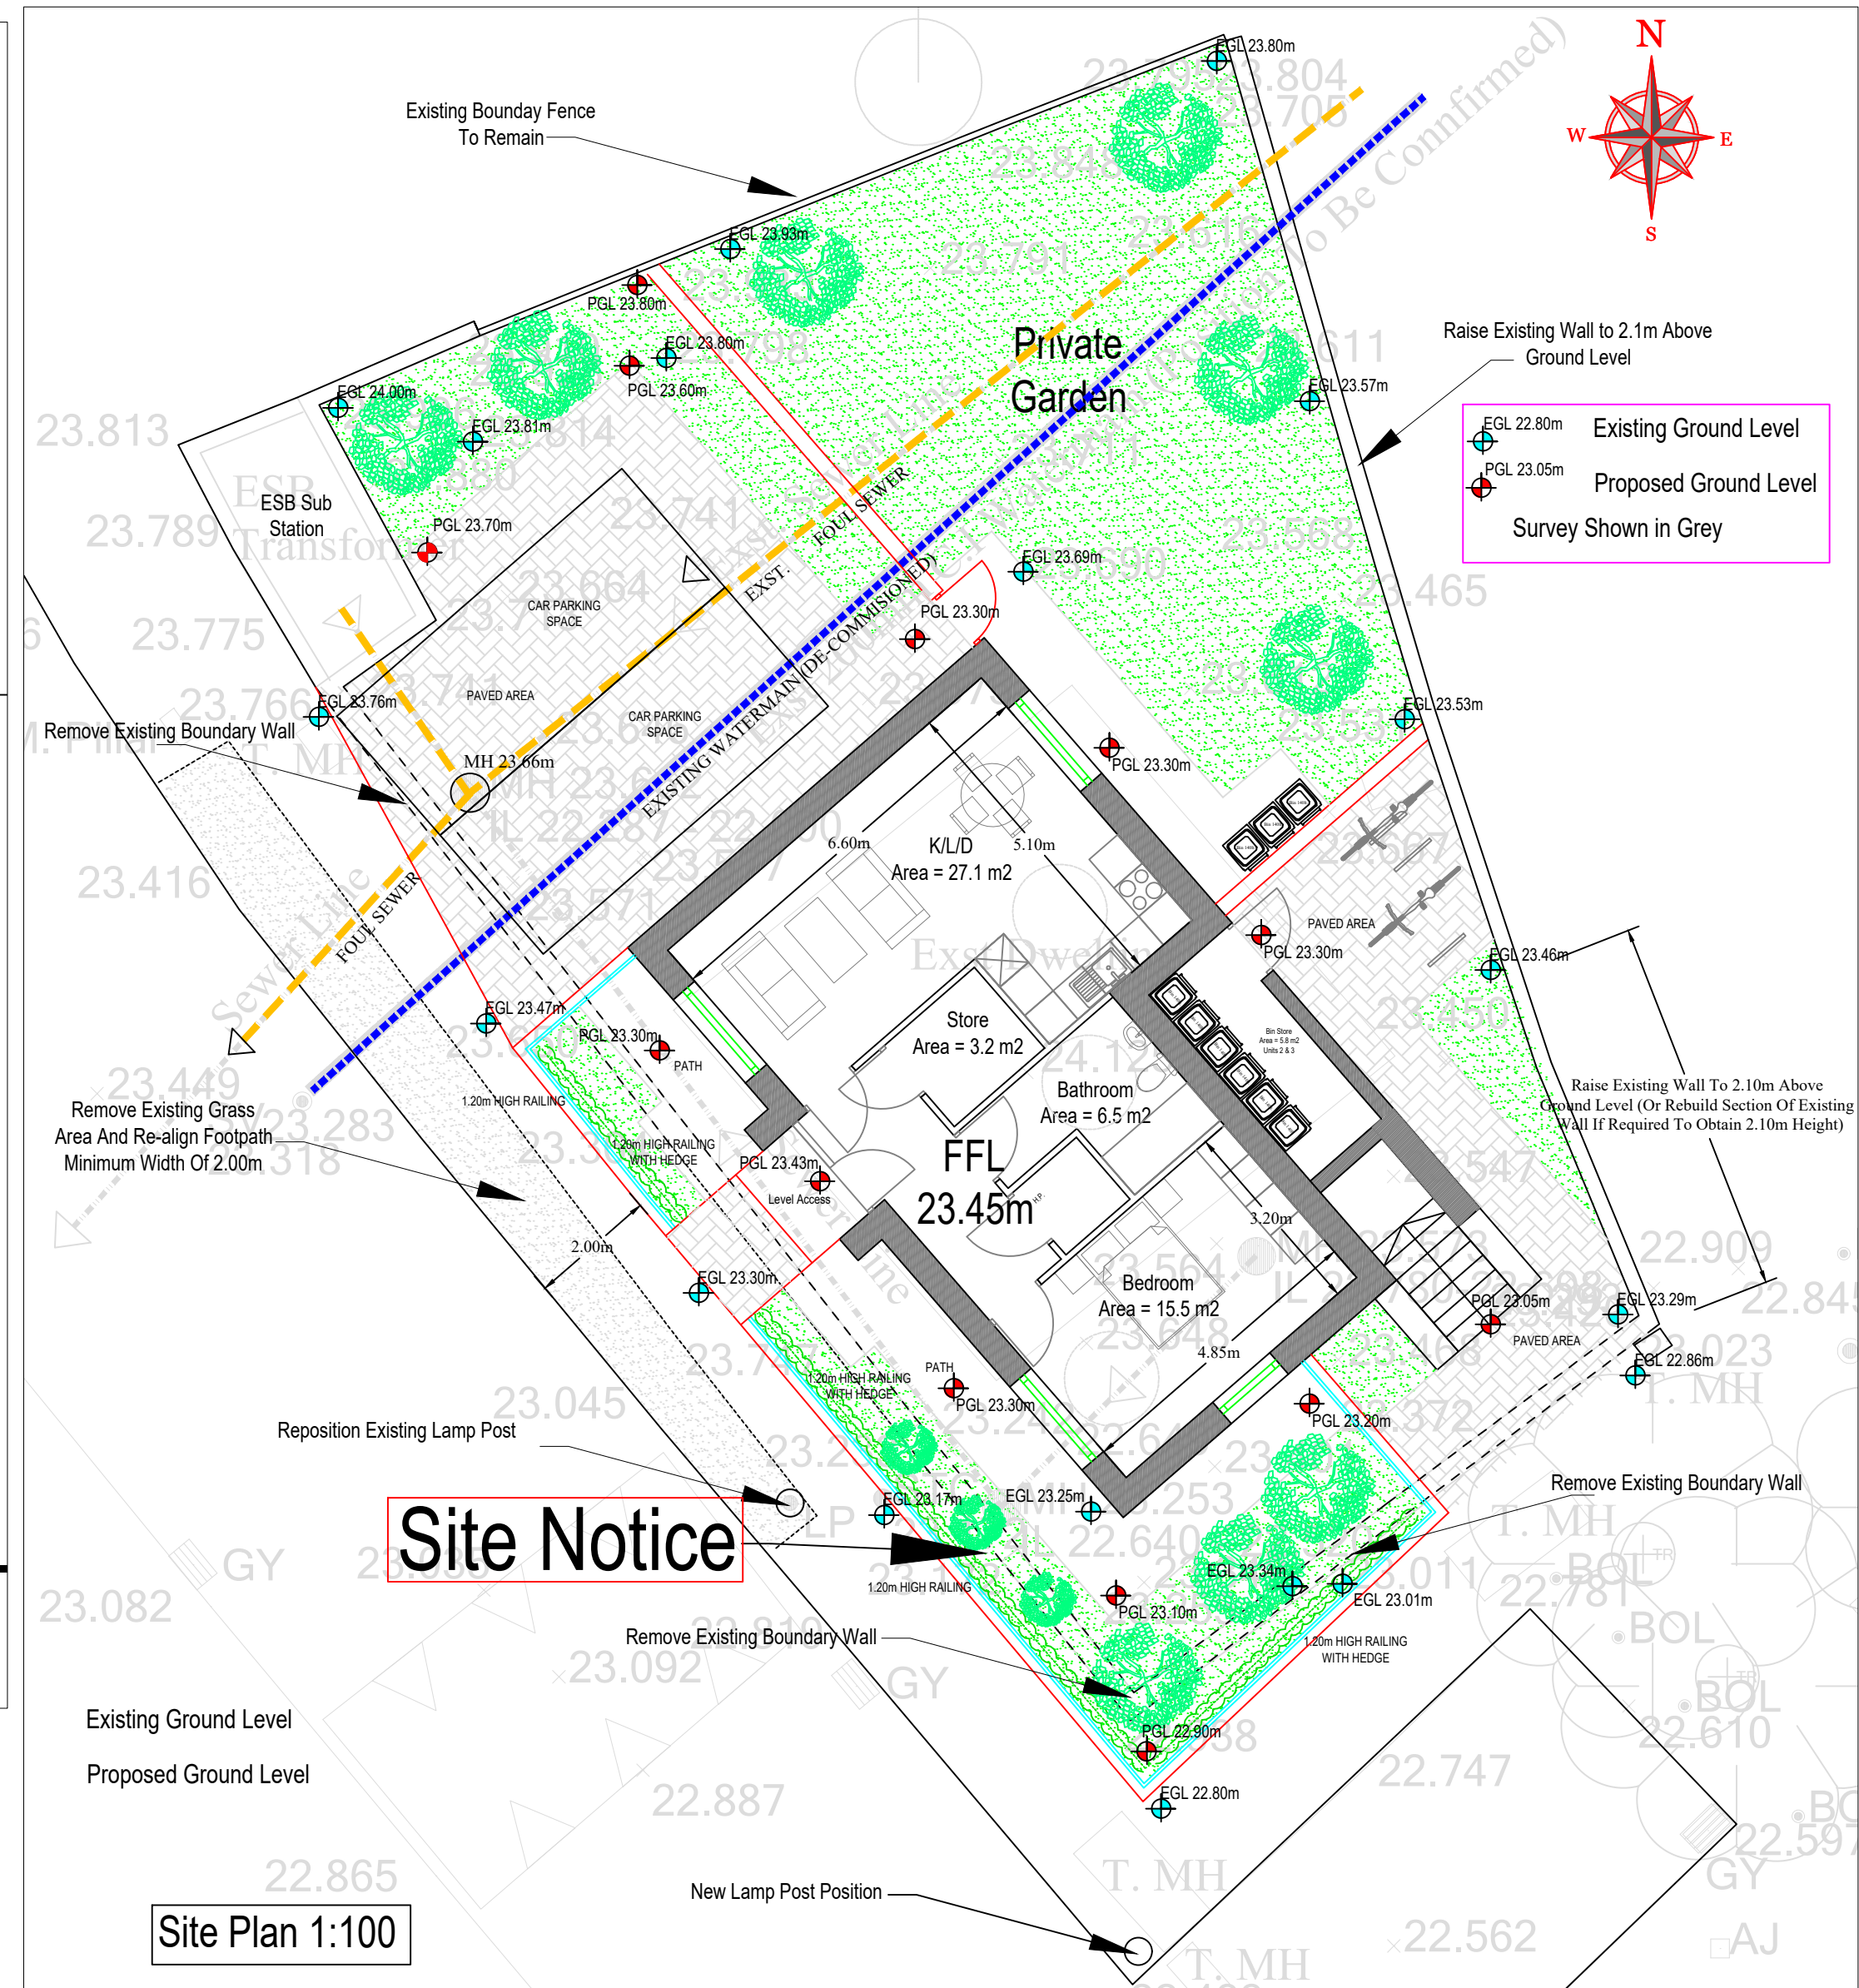


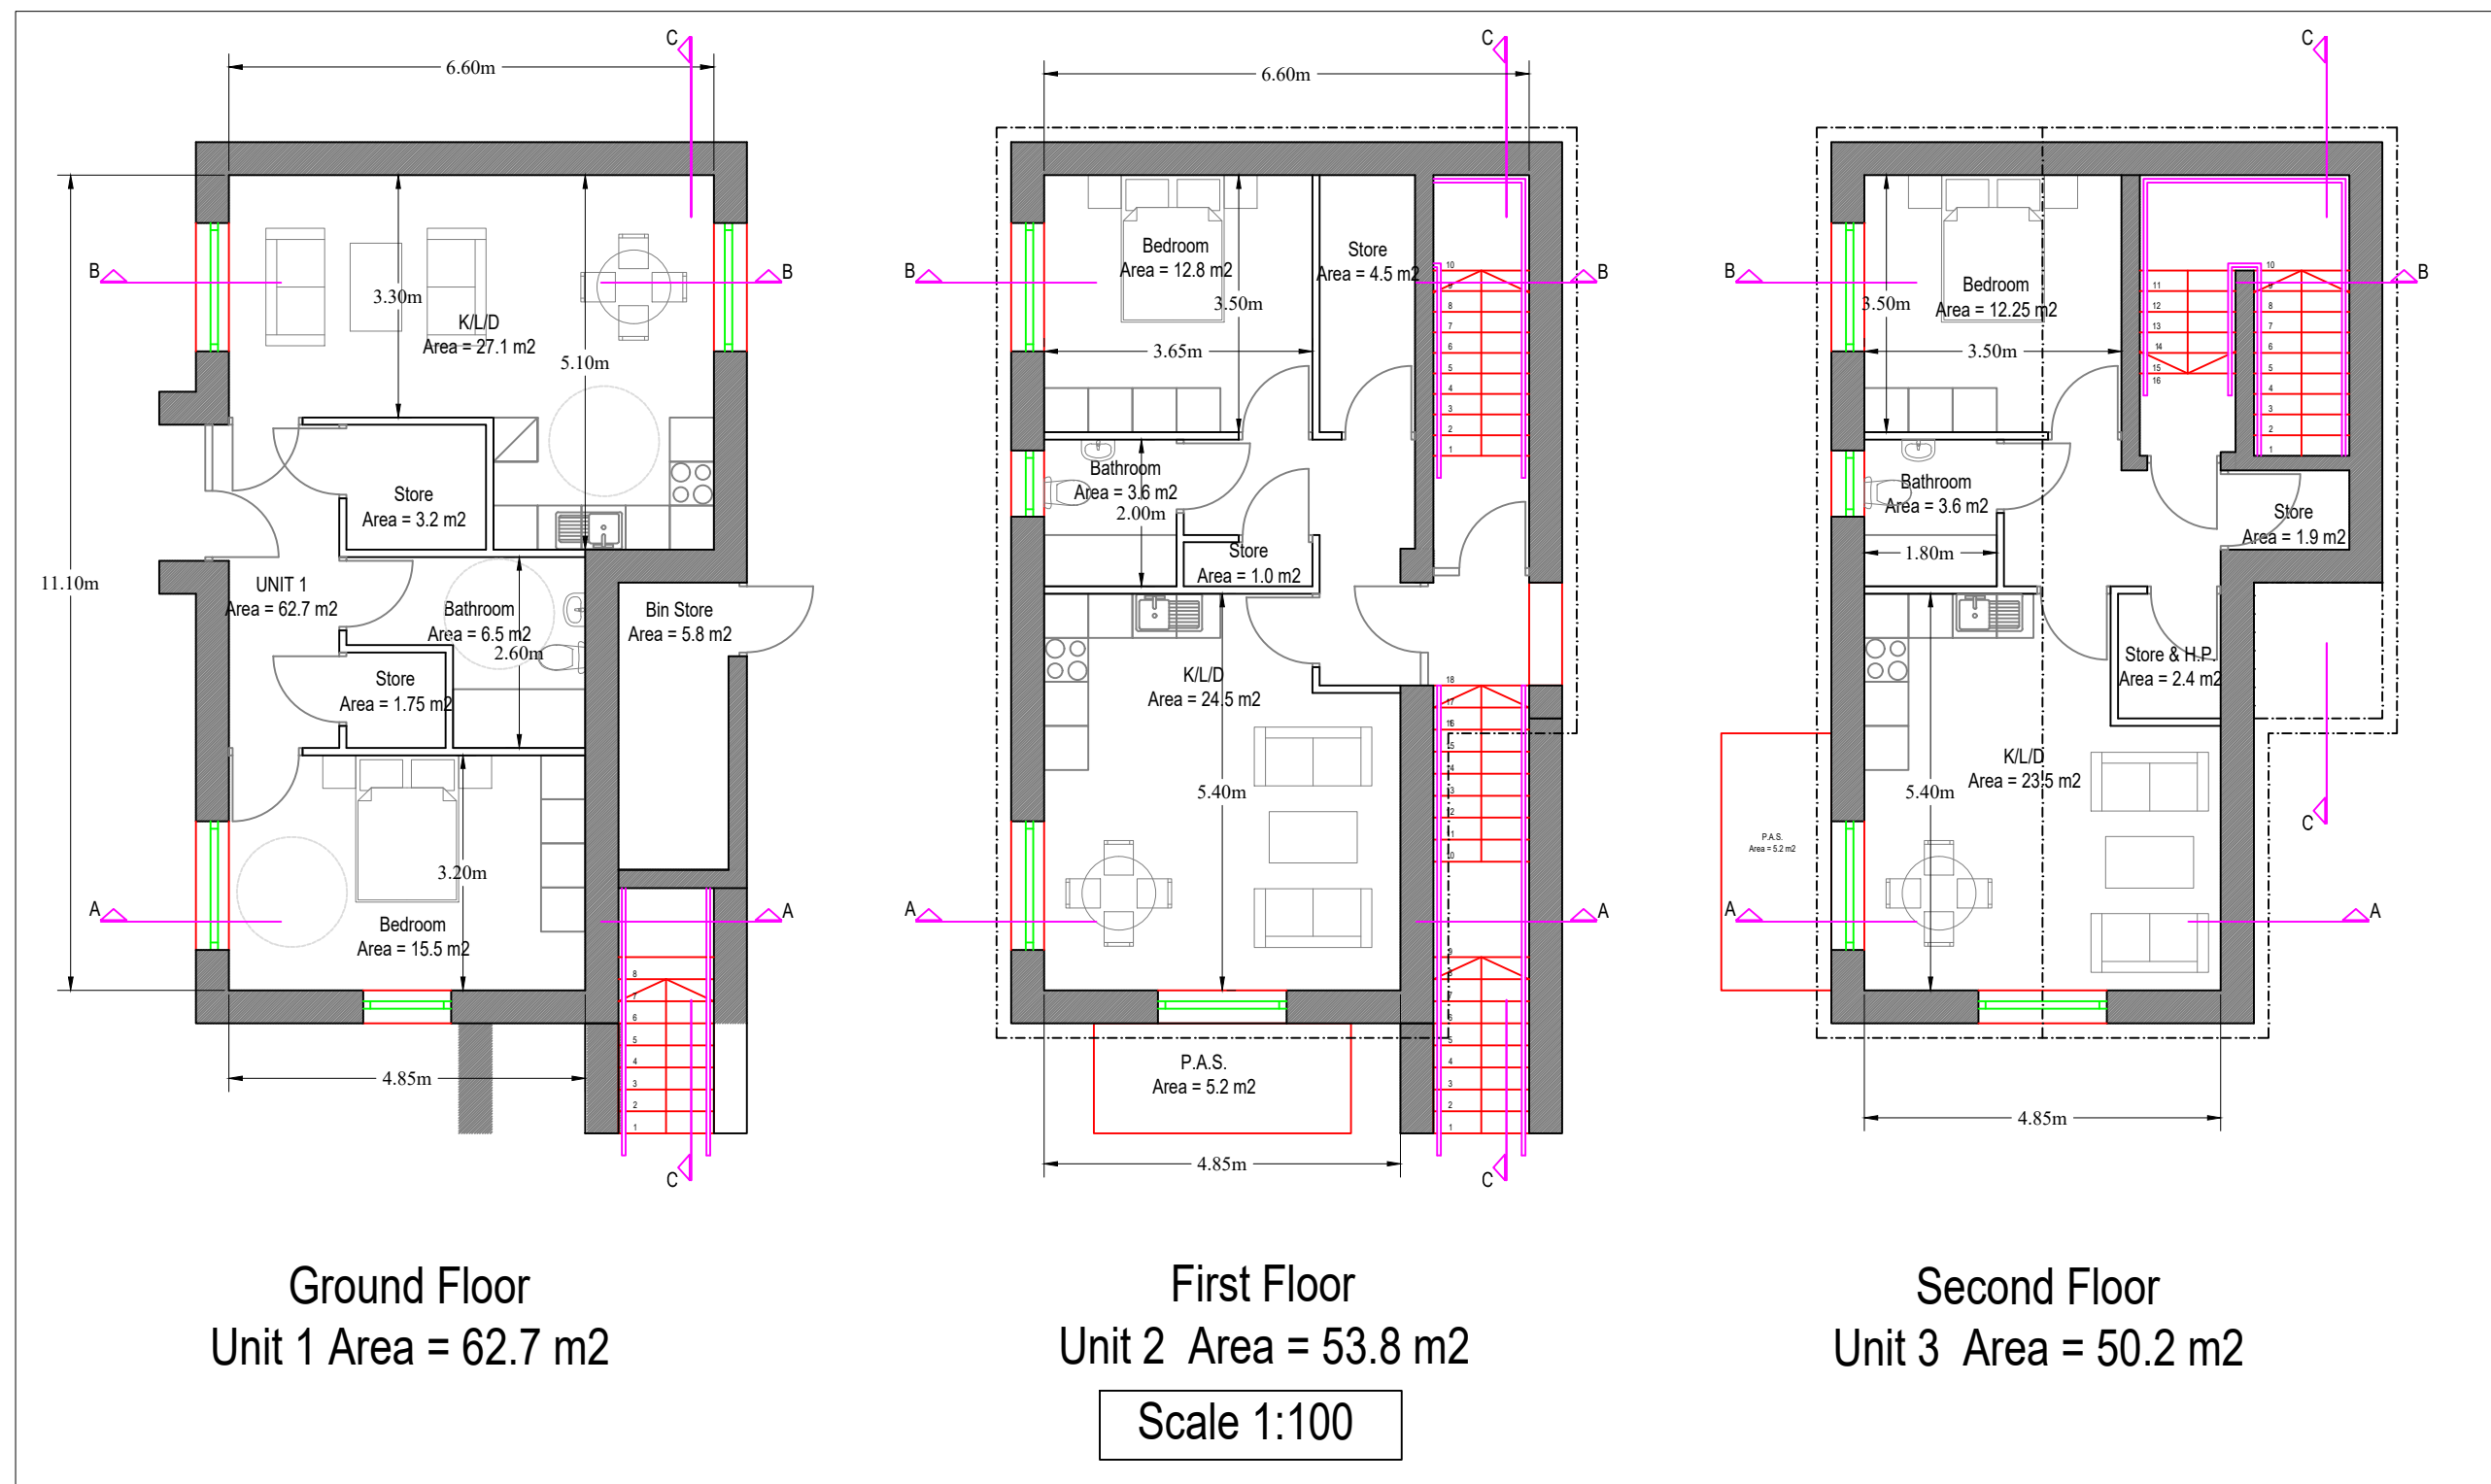

REV:	DATE:	DRN BY:	DESCRIPTION
REVISIONS :			
		WICKLOW COUNTY COUNCIL	
HOUSING CONSTRUCTION		TEL:0404 - 20100	
COUNTY BUILDINGS		FAX 0404 - 67792	
WICKLOW		E-MAIL cosoc@wicklowcoco.ie	
		www.wicklow.ie	
JOB: Proposed Housing Units At Old Conna Bray			
TITLE: Plans, Sections, Elevations Site Plan & Location Map			
SCALE: As Shown		Date: Aug 25	
DWG NO: OCB/P8/100		Drawn: EM	
SHEET SIZE A1		Checked	
STATUS: PART 8		REV	