




REV NO.	DATE	DRN	DESCRIPTION	CHK
P1	6/9/2024	JB	Issued for Review	
P2	7/1/2025	SM	Issued for Review	

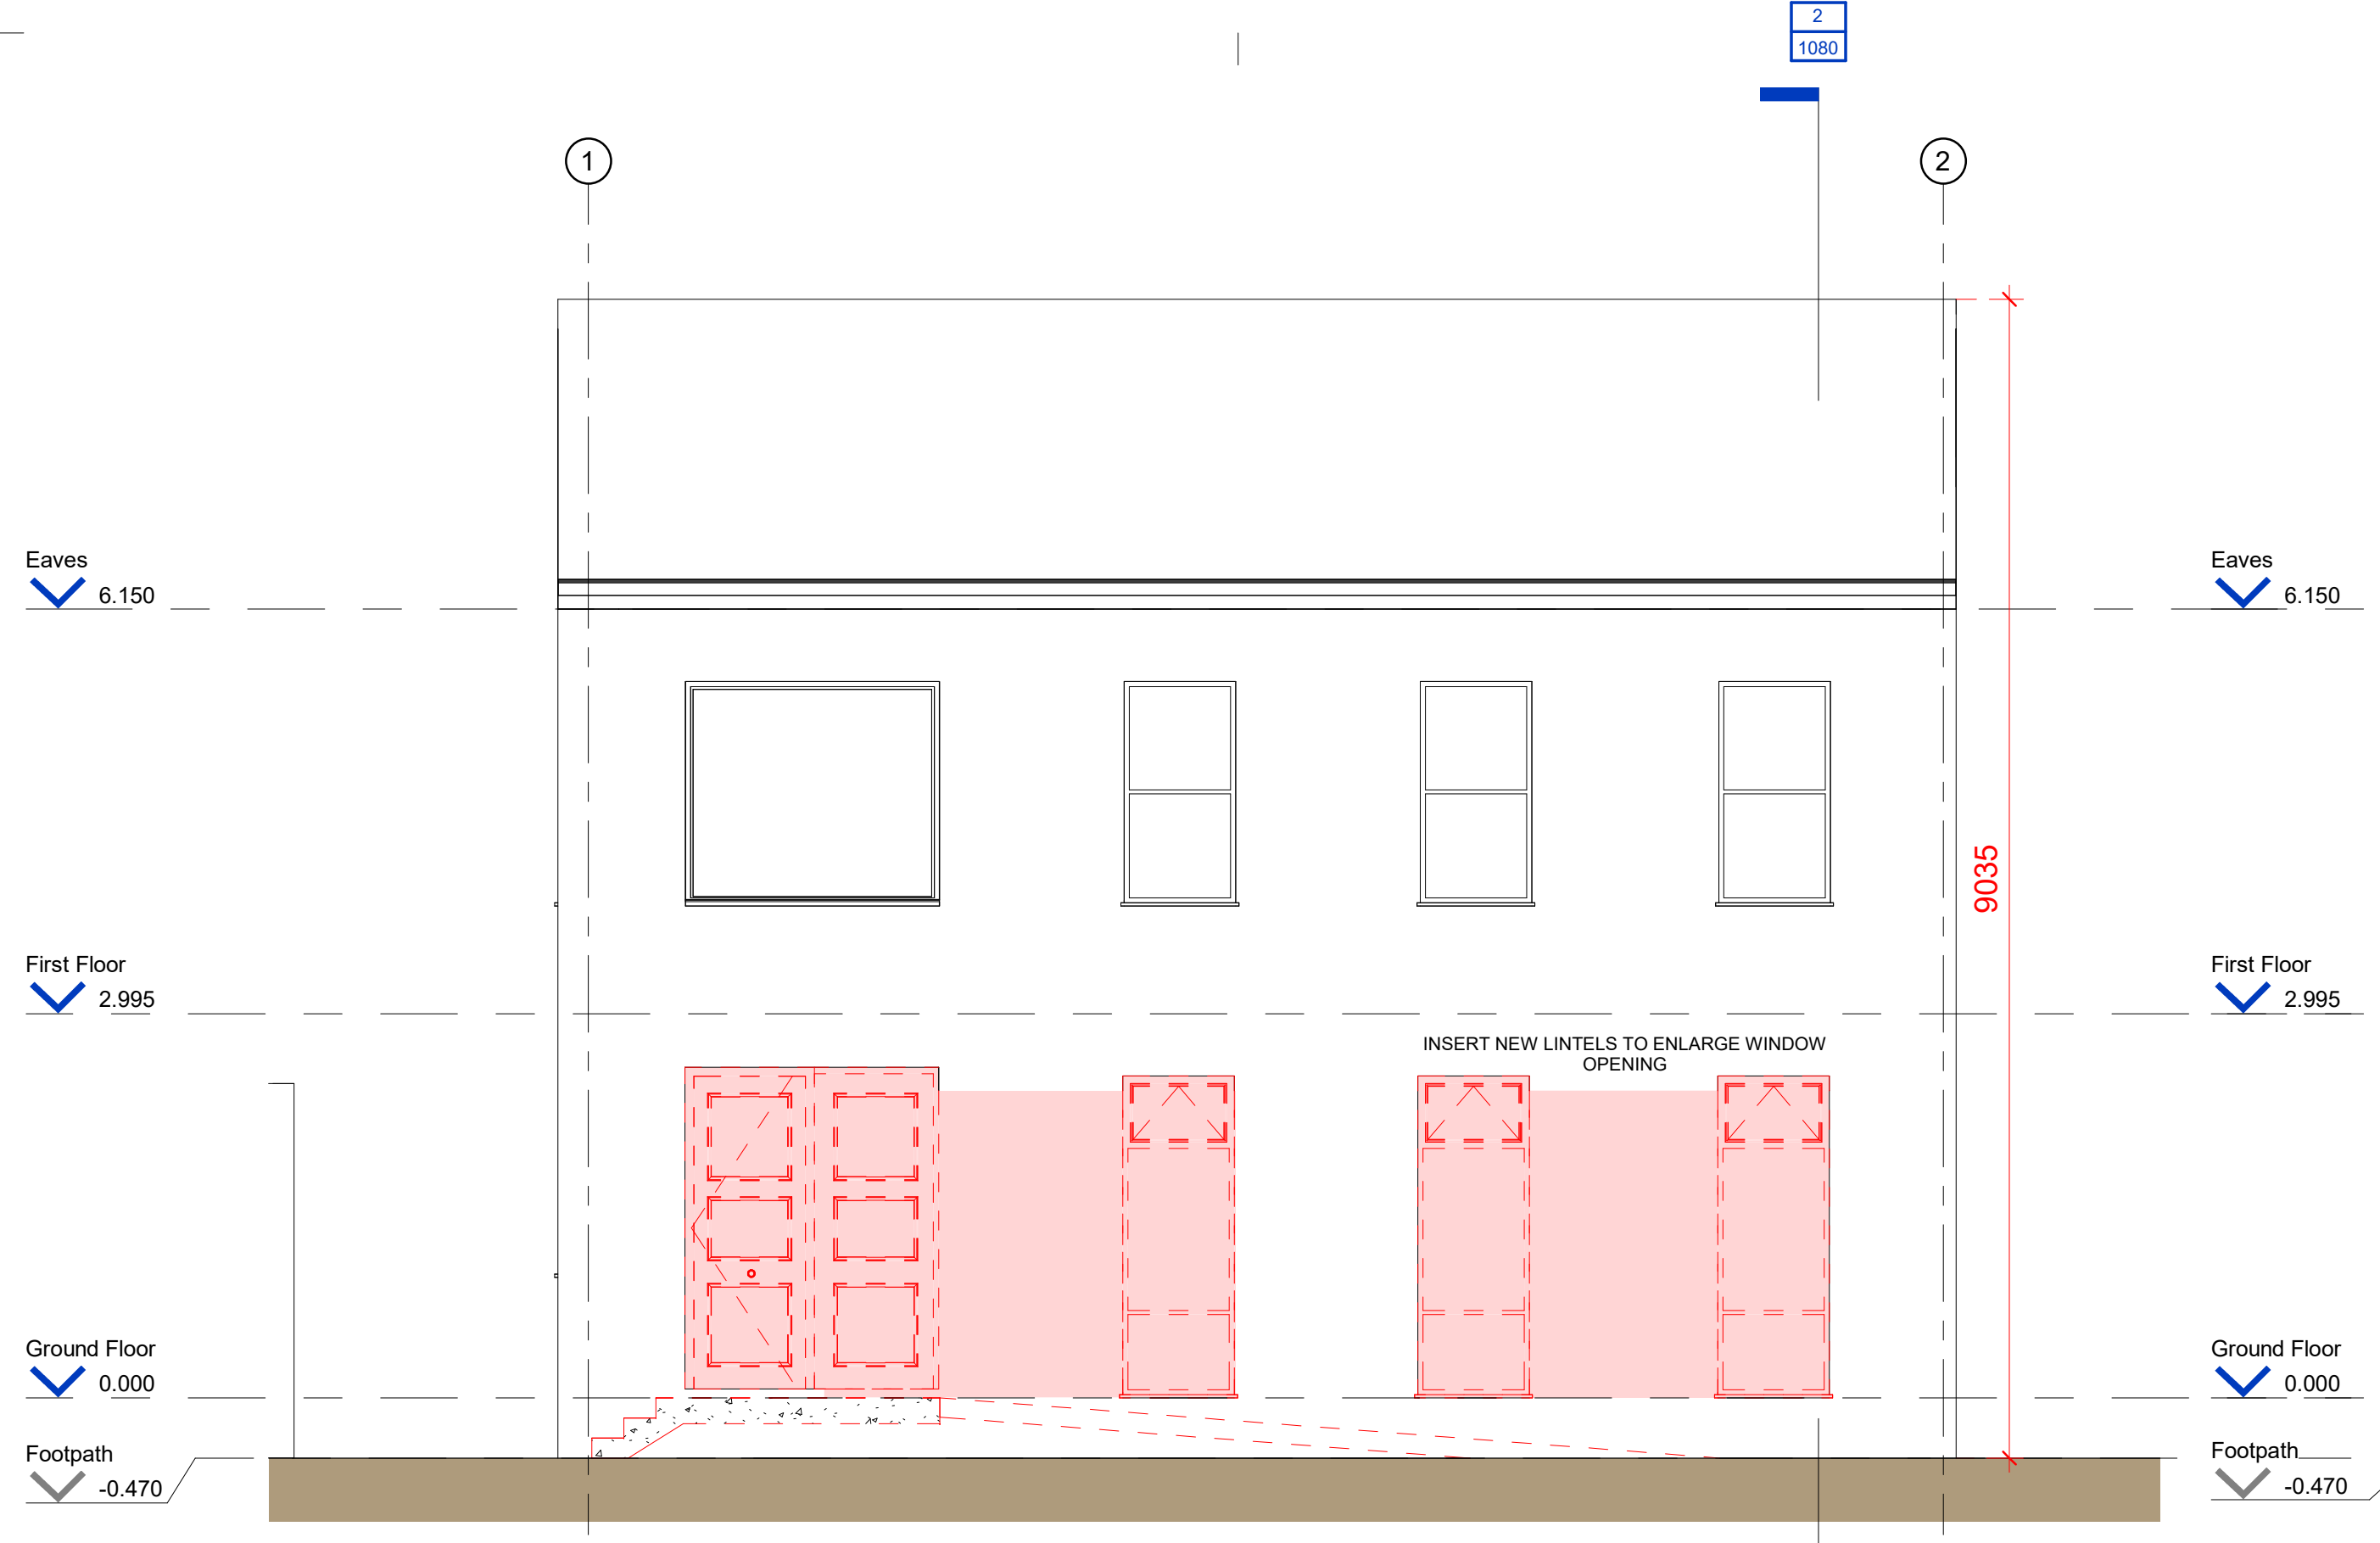


1 1070 Existing South Elevation
1 : 50

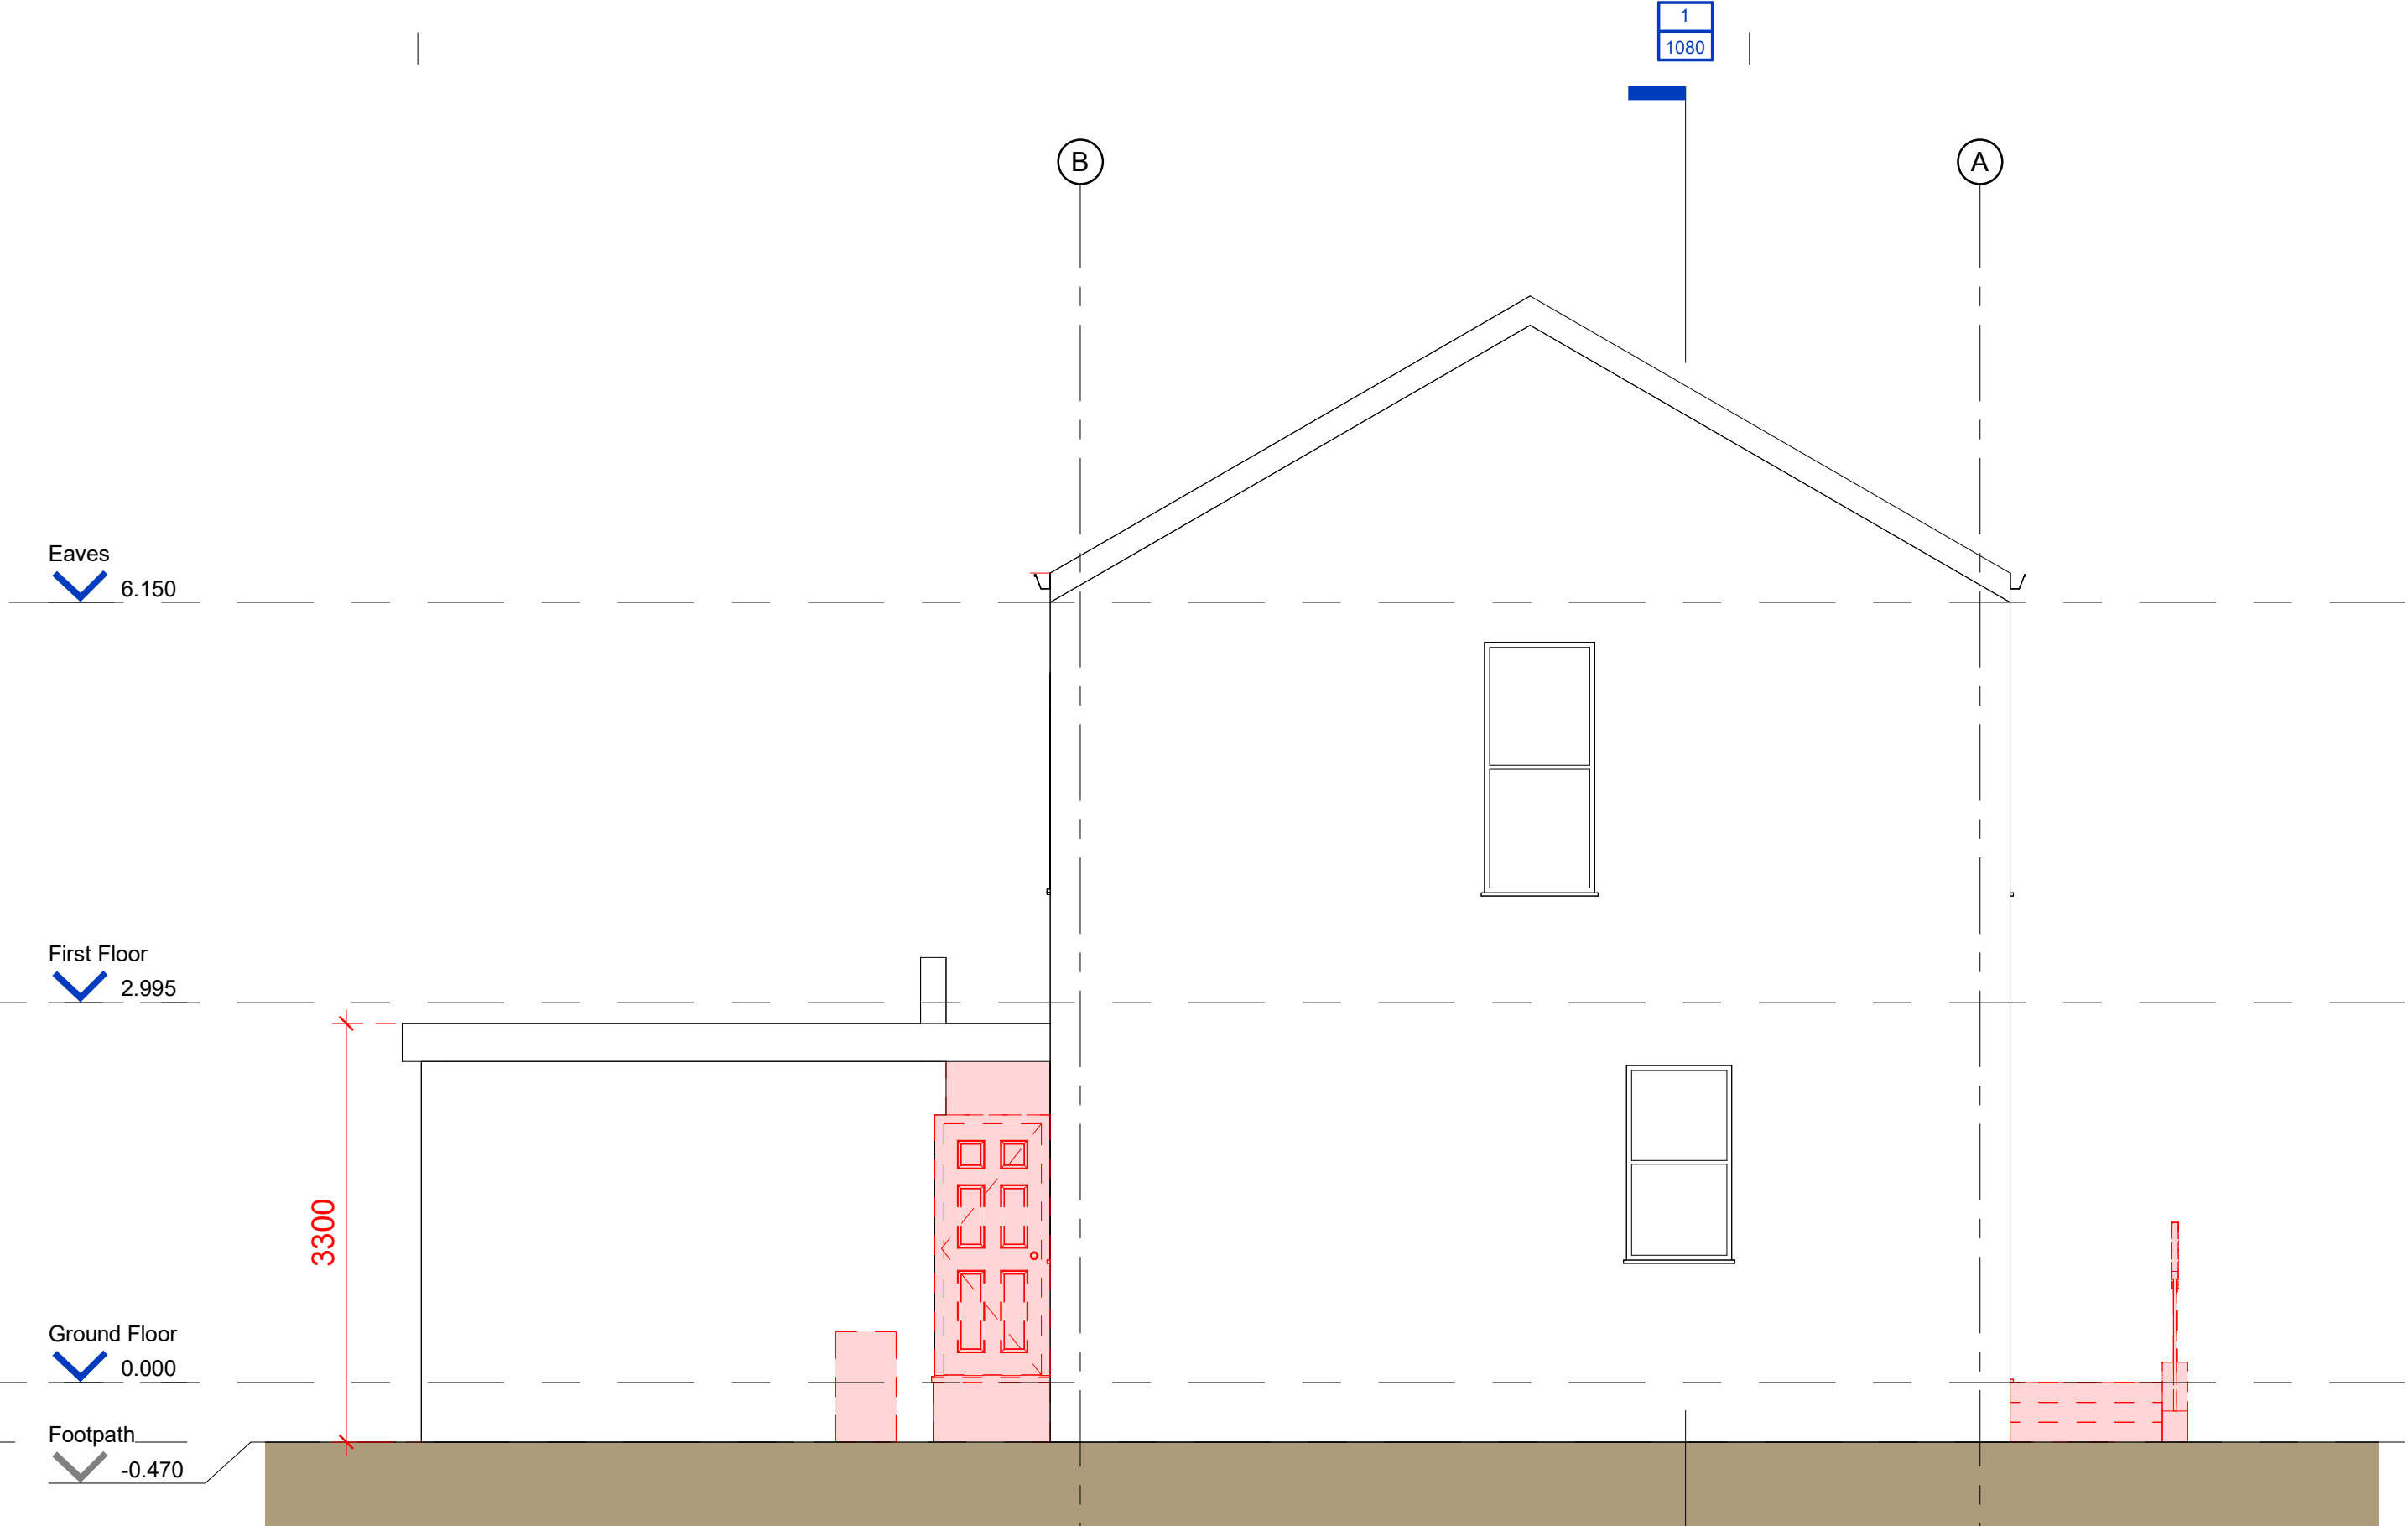

2 1070 Existing West Elevation
1 : 50

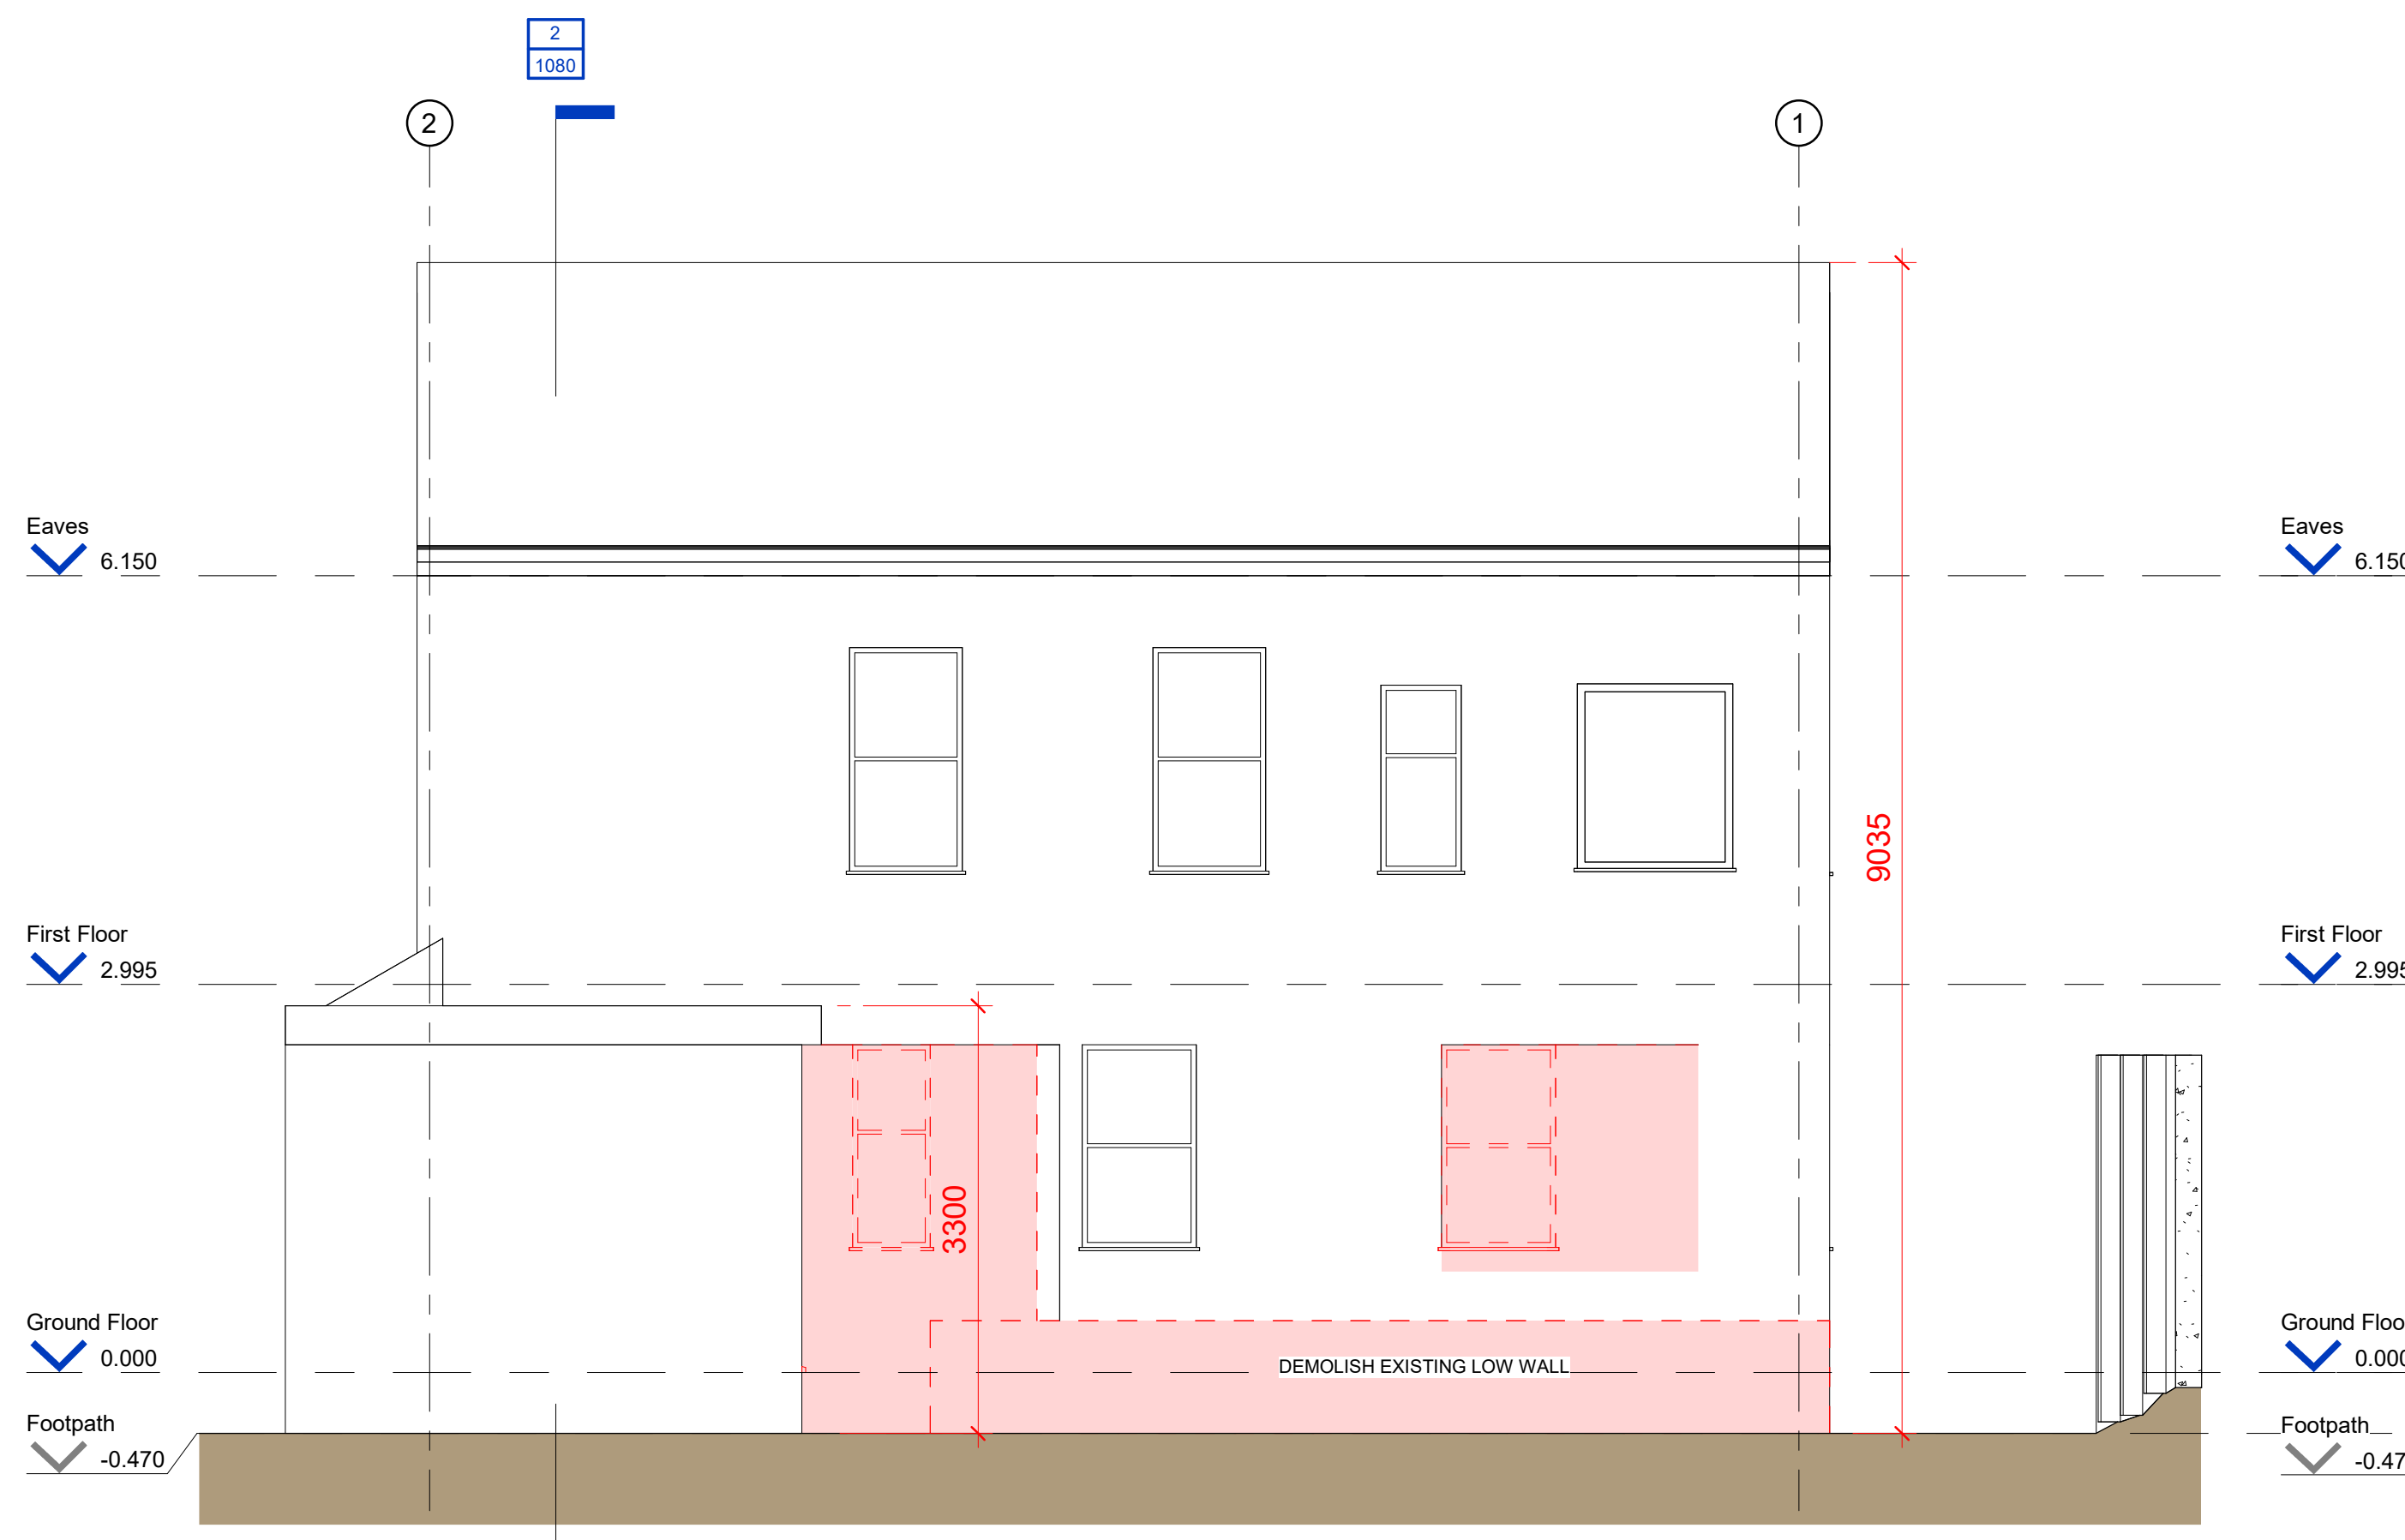

3 1070 Existing North Elevation
1 : 50

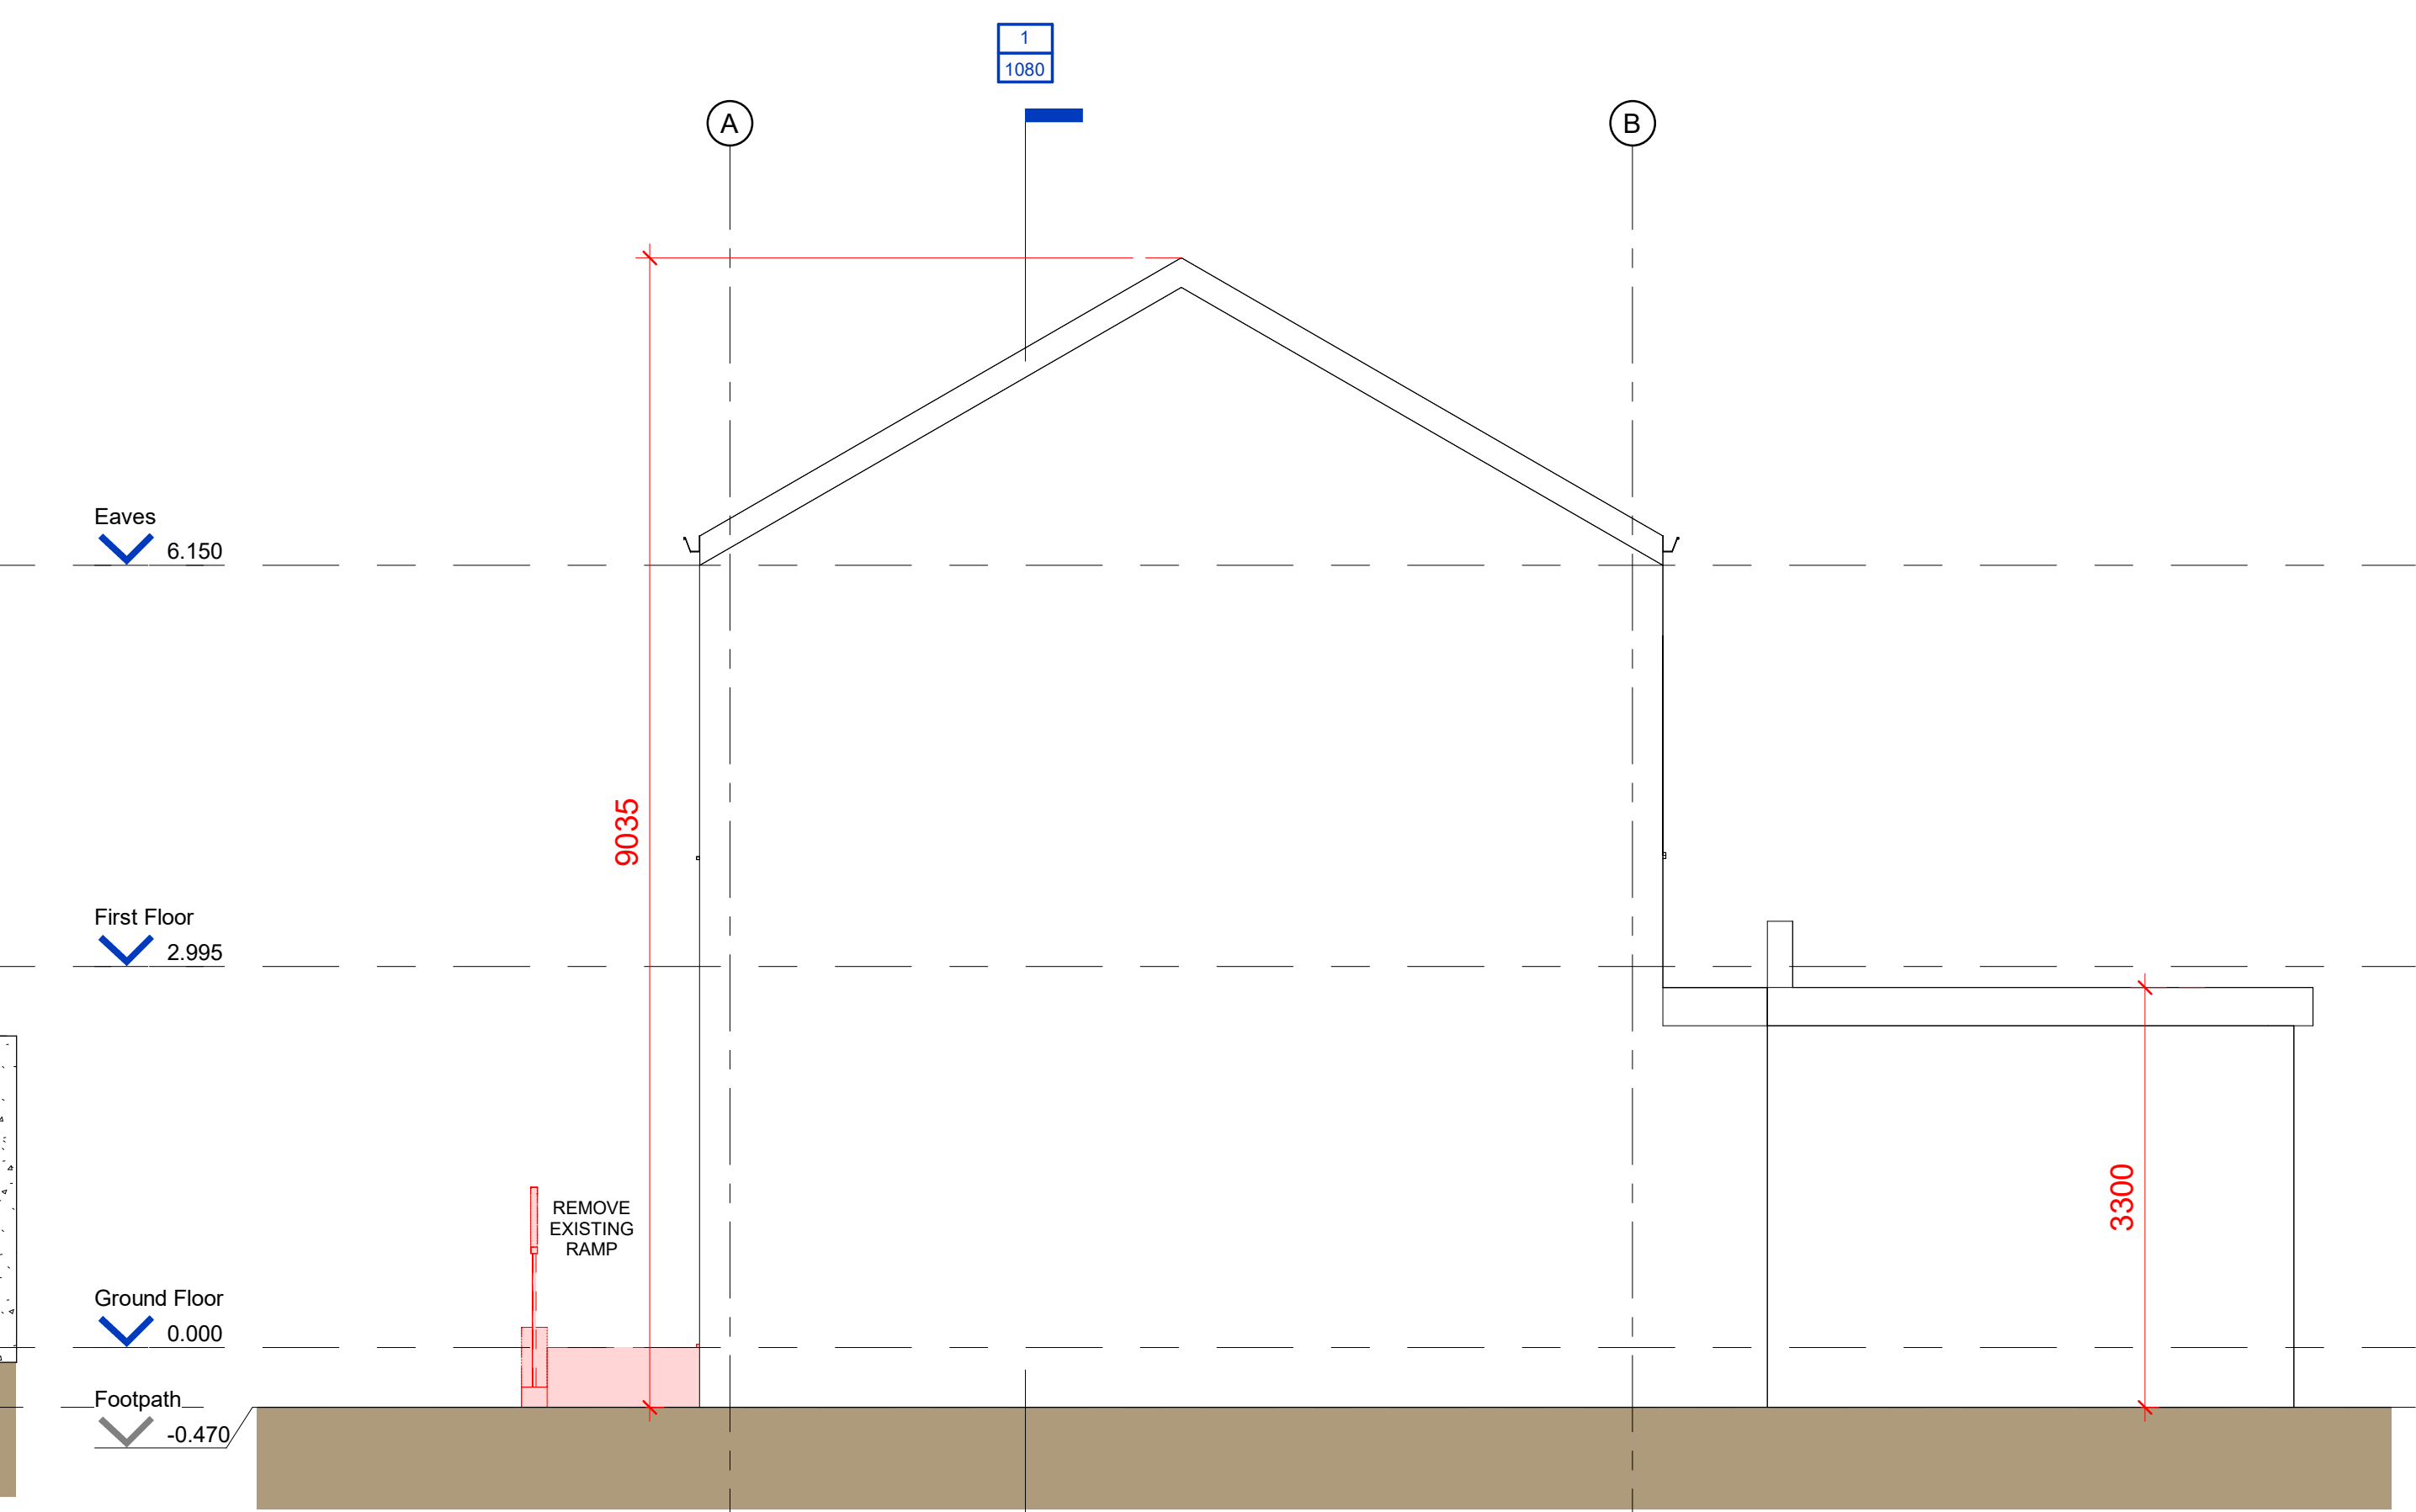

4 1070 Existing East Elevation
1 : 50

KAVANAGH TUIE ARCHITECTS

TERMINUS MILLS CLONSKEAGH ROAD D06 XD37 IRELAND
T: +353 1 2188500 MAIL@KAVANAGHTUIE.IE

FILE NAME

WCCARN-KTA-XX-XX-DR-A-1070

PROJECT: CARNEW REMOTE WORKING HUB

PROJECT NO. J2167 STATUS:

TITLE: Elevations - Demolition

SCALE: 1 : 50

DWG NO. 1070 REV. P2