


Fitting references


Type	Description
A	Linear LED amphitheater lighting, 2700K, remote driver required, Location TBC on site
B	Tree uplight projectors, 2700K, Location TBC on site
C	Linear LED wall wash soffit light, 2700K, remote driver required, TBC on site
D	LED asymmetric handrail pod light, 2700K, remote driver required, TBC on site
E	Supplied by Wink Lighting
F	Pathway asymmetric bollard lights, 2700K, First fix ground anchor required
G	Inground stage canopy uplight, 2700K, First fix required




Fitting F - Pathway Lighting

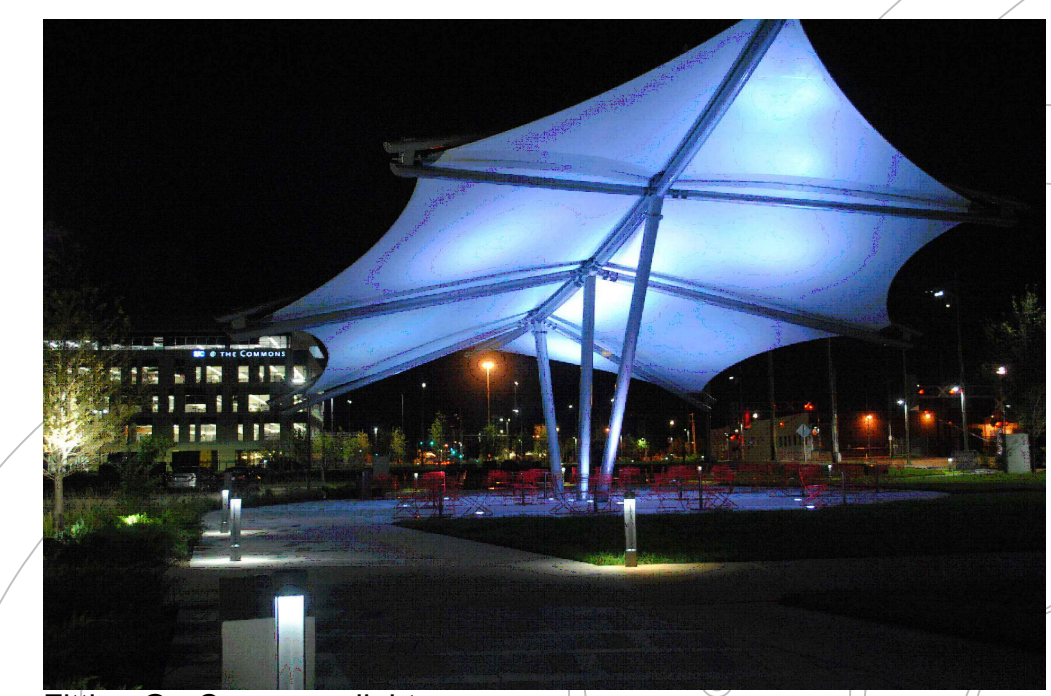

Fitting G - Canopy uplight

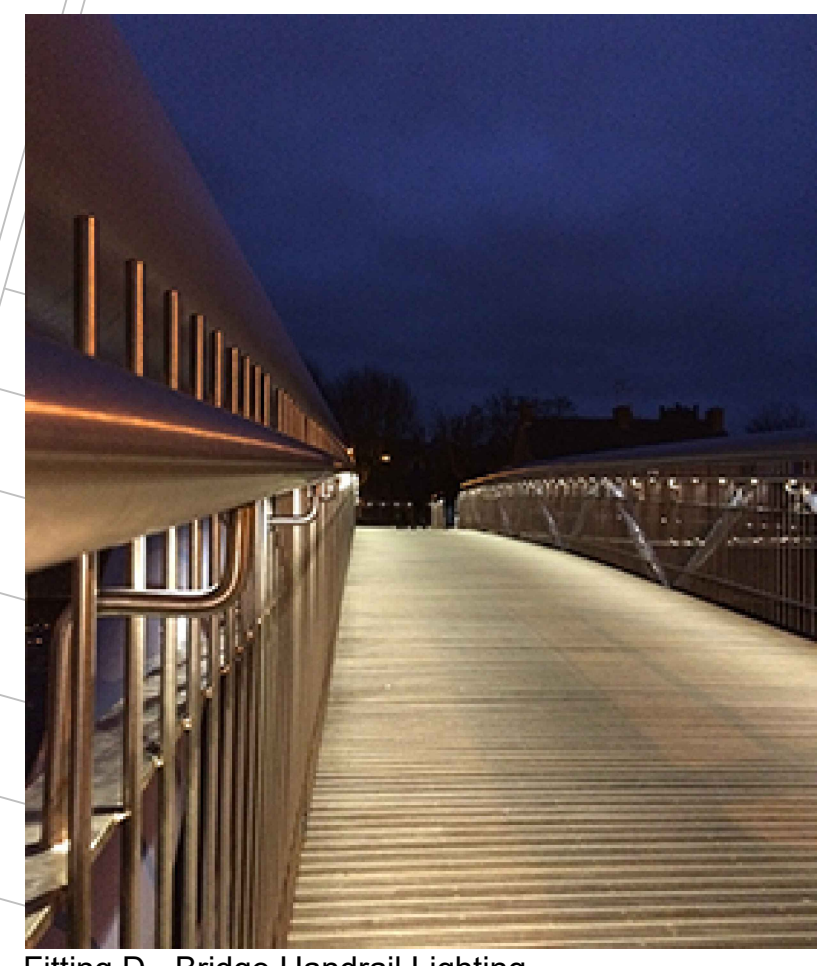

Fitting D - Bridge Handrail Lighting

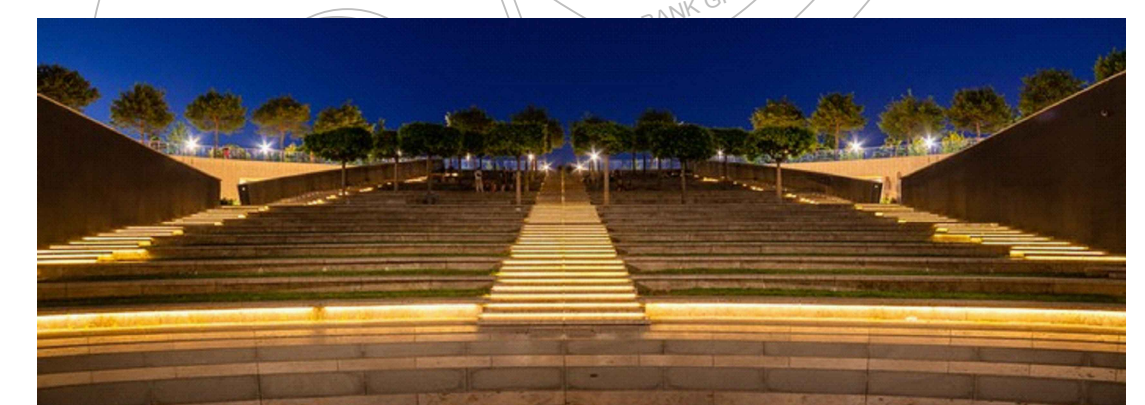


Fitting A - Amphitheater Lighting



Fitting B - Tree Uplights



Fitting C - Coach House wall washer

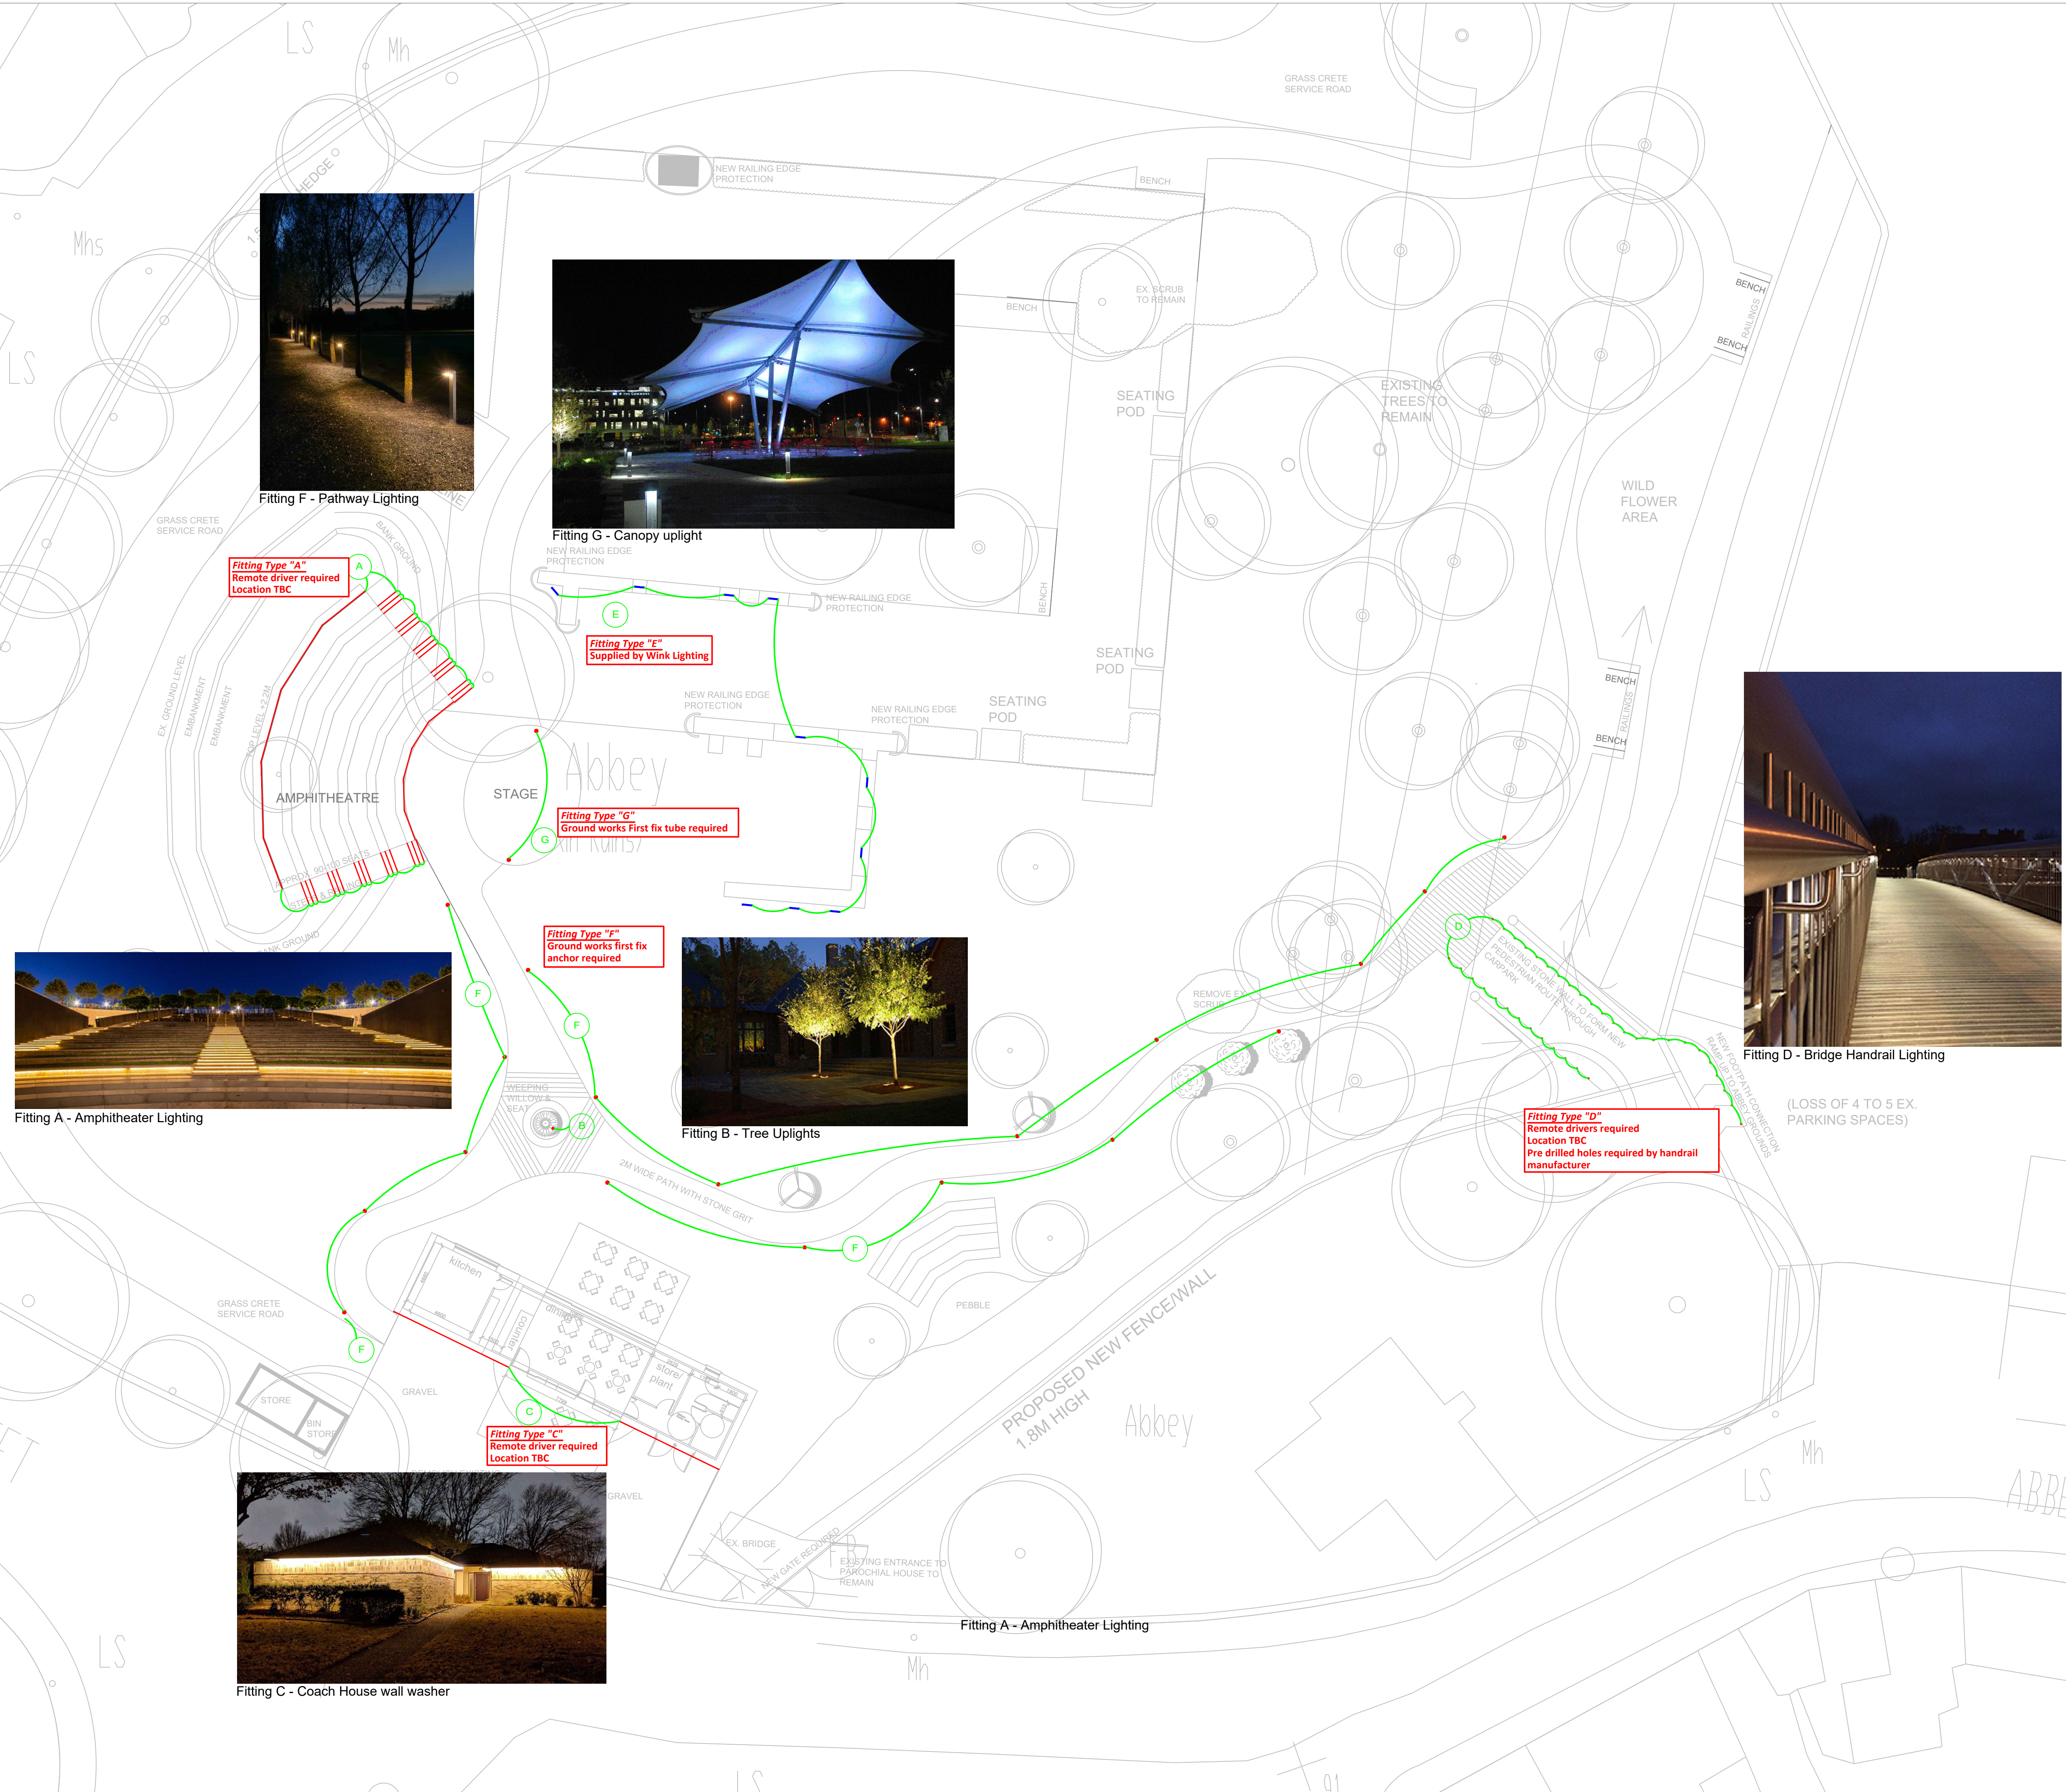

PART 8 ISSUE
 DATE:16.09.21.....

Drawn By: DDC	Checked: AMCC
Scale: NTS	Date: 16.09.21
	Stage: Part 8

MosArt
 ARCHITECTURE LANDSCAPE URBAN DESIGN

Wicklow County Campus,
 Clermont House,
 Rathnew, Co. Wicklow,
 Ireland
 A67 X566

Tel: +353 (0) 404 25 777
 Email: info@mosart.ie
 Web: www.mosart.ie

Job Title: Abbey Grounds, Wicklow Town		
Client: Wicklow County Council		
Drawing: Lighting Design		
Job No: 824	Drawing No: P200	Revision: B