




LLX,LLY = 726260,692793 LRX,LRY = 726842,692793 ULX,ULY = 726260,693223 URX,URY = 726842,693223

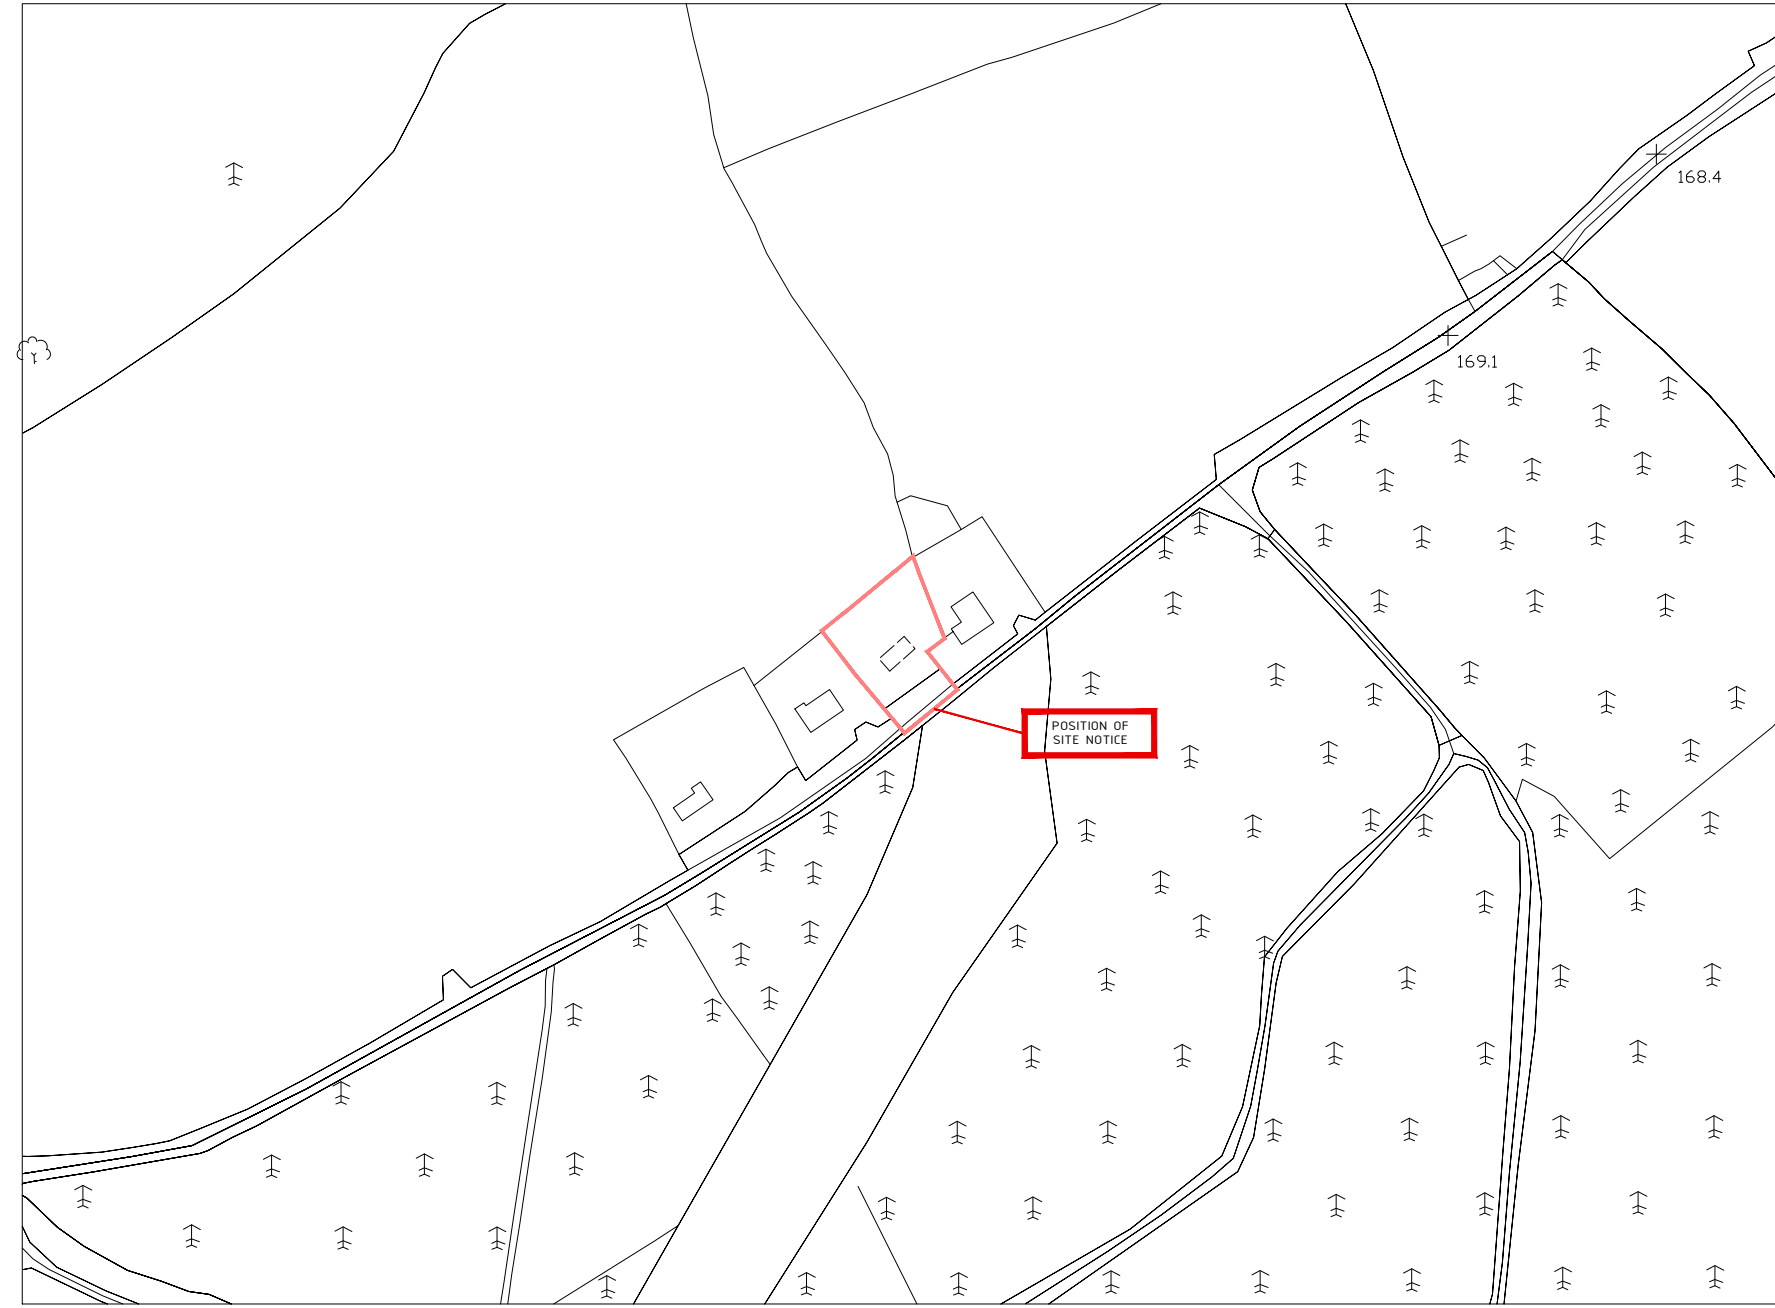

Scale 1-2500

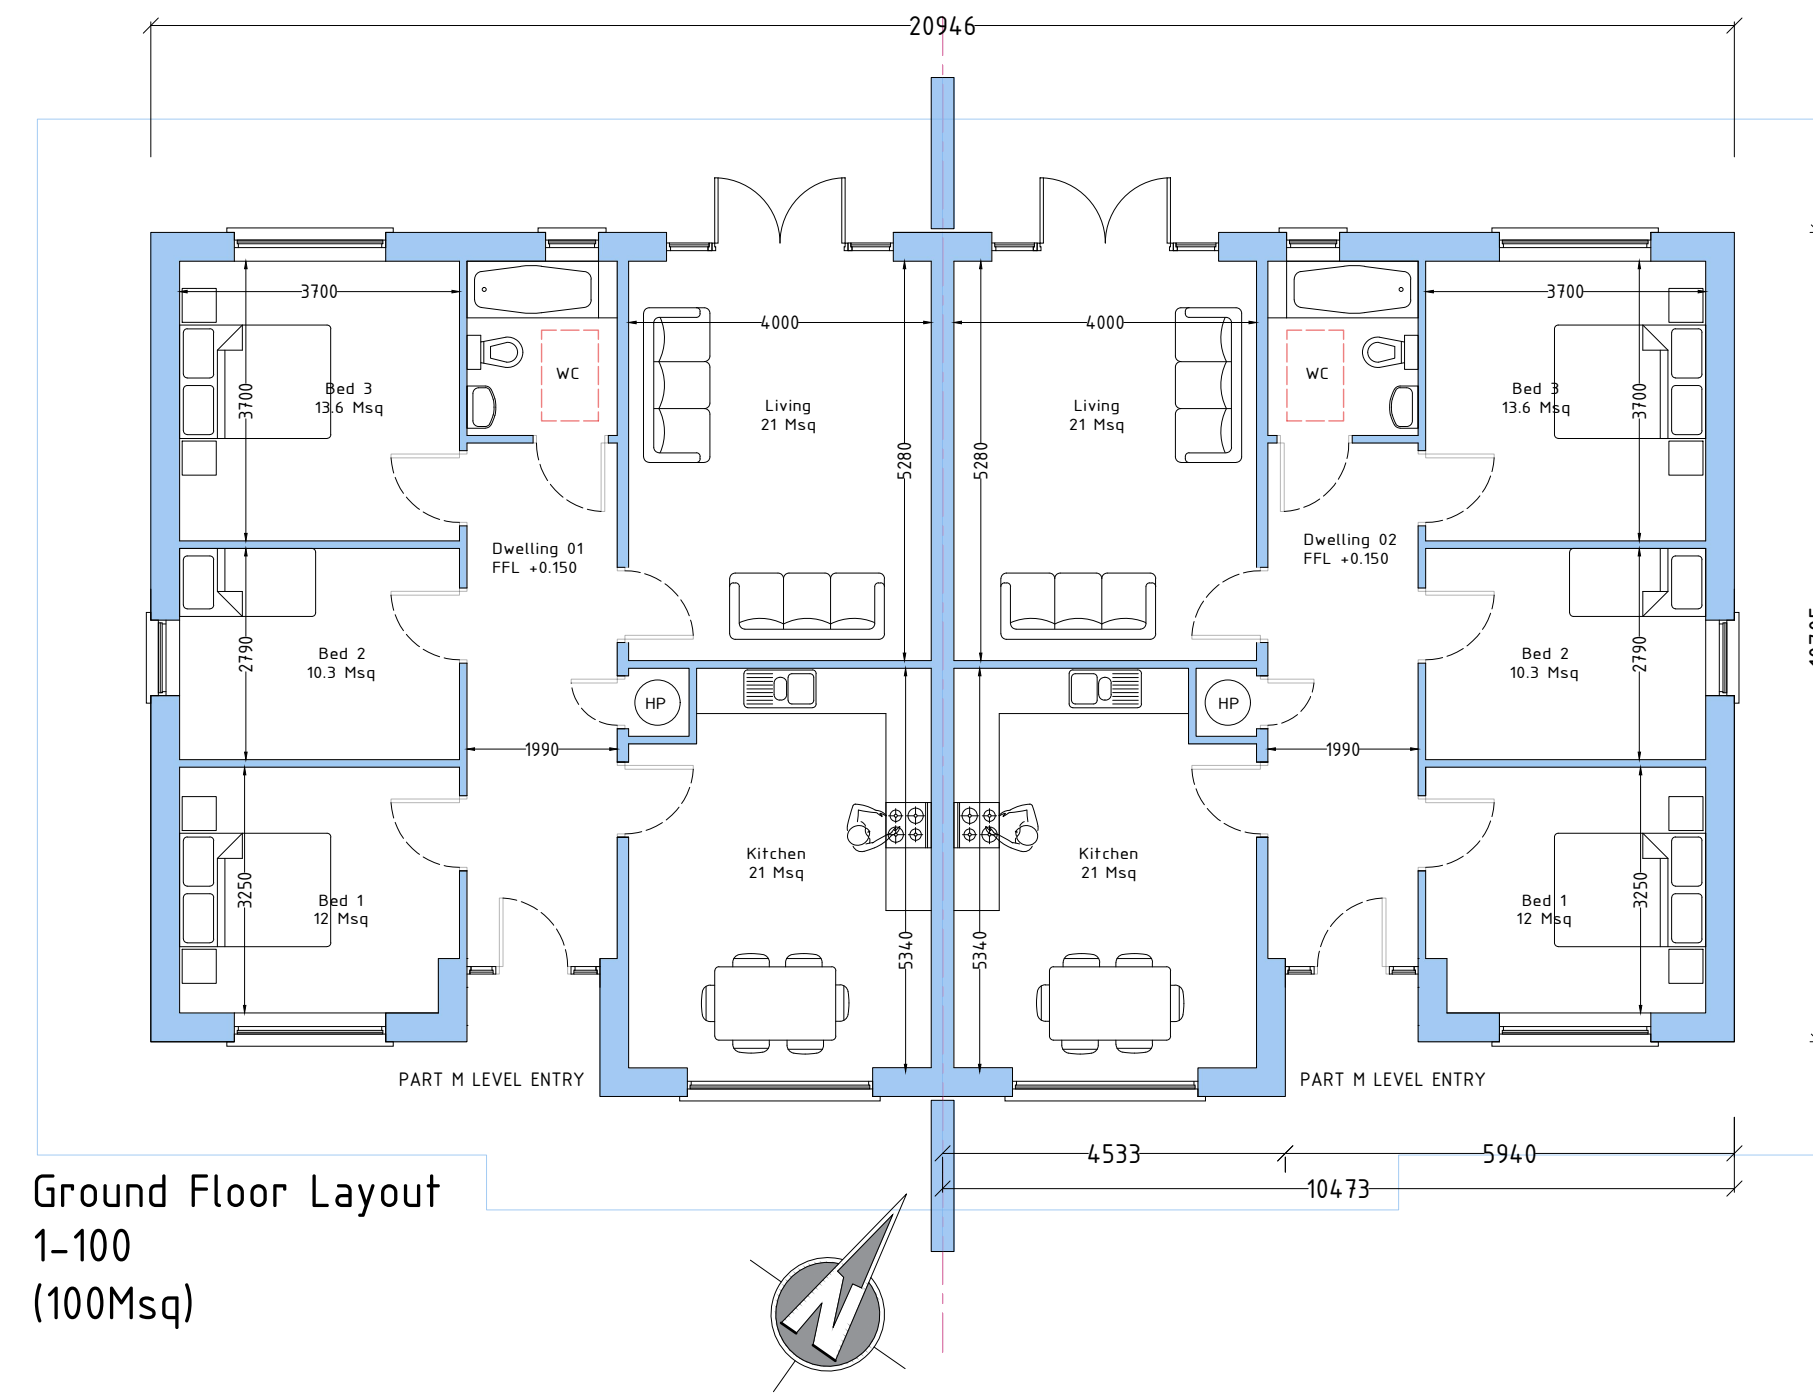


Ground Floor Layout
1-100
(100Msq)

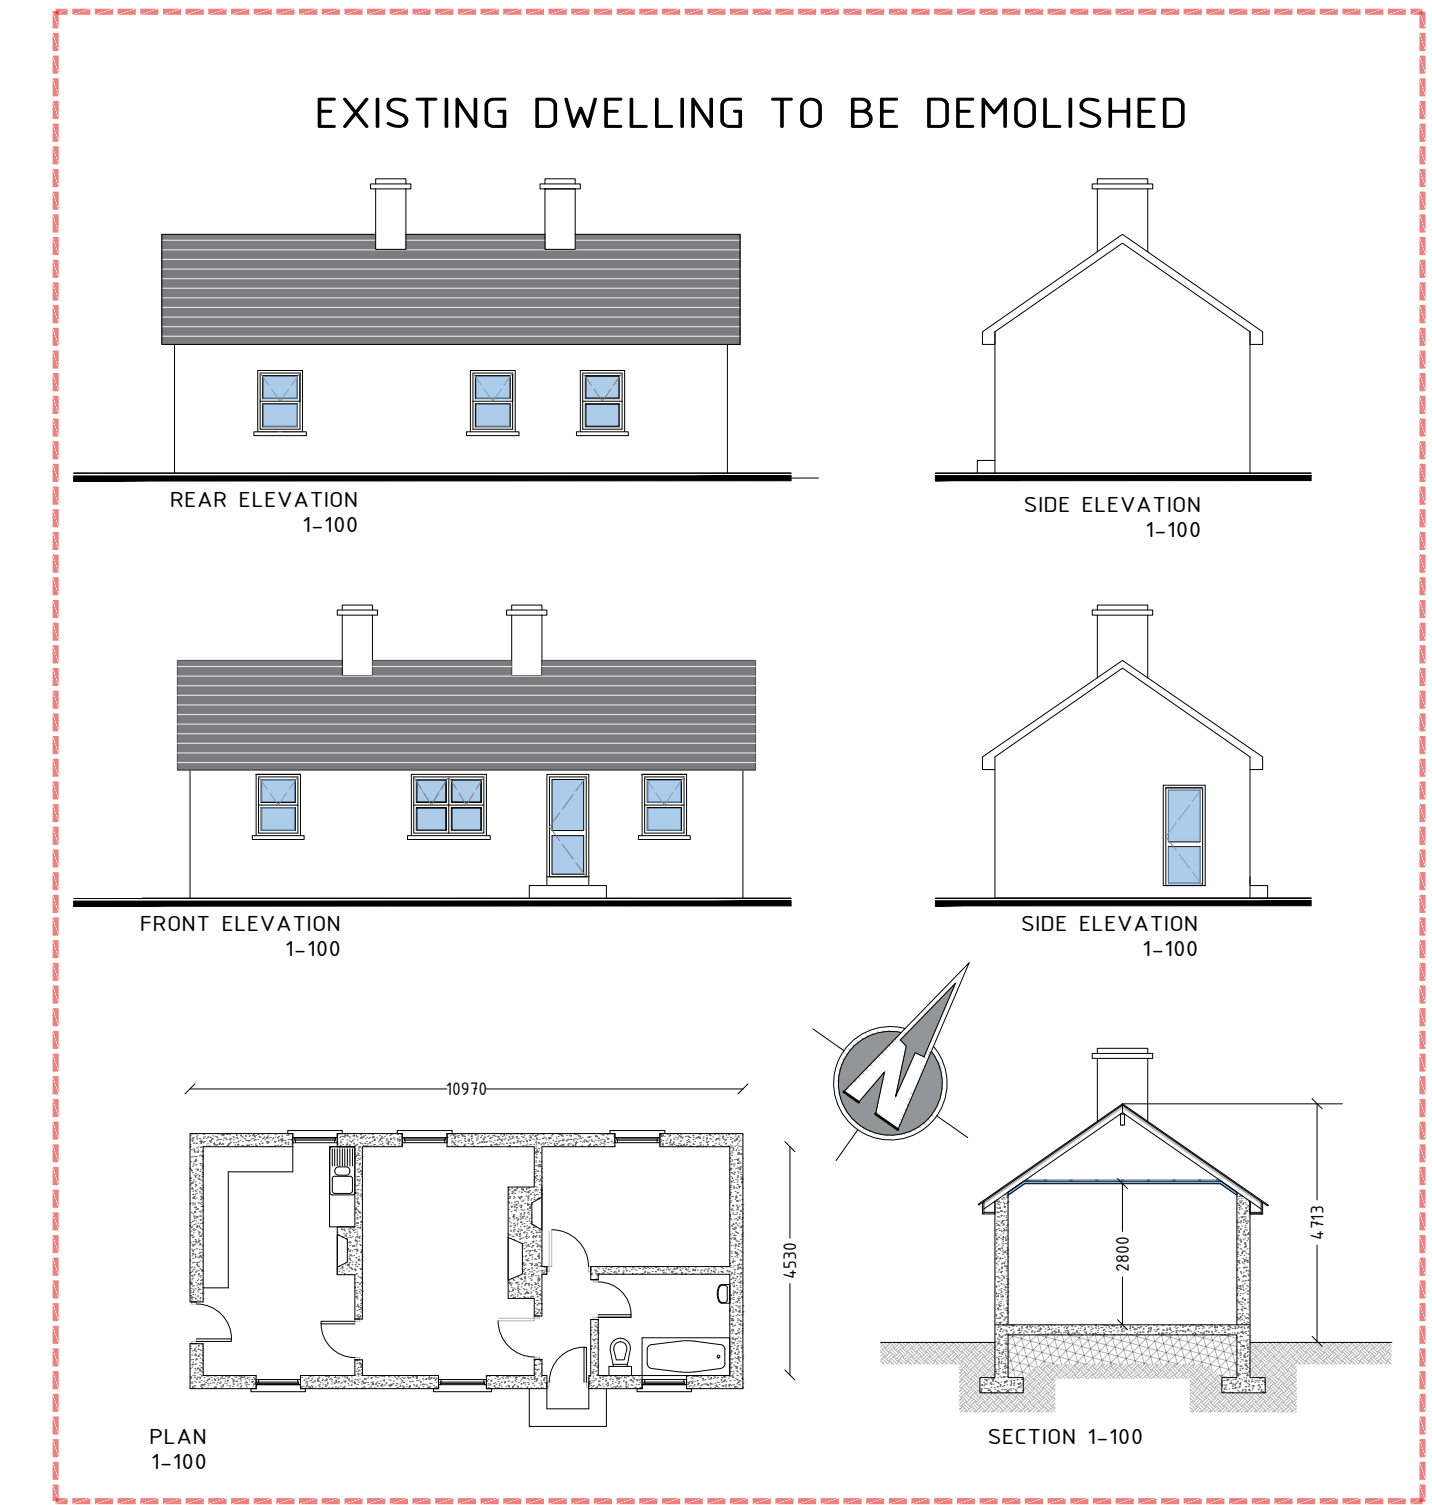


Existing Dwelling to Be Demolished.


PLANNING PART 8

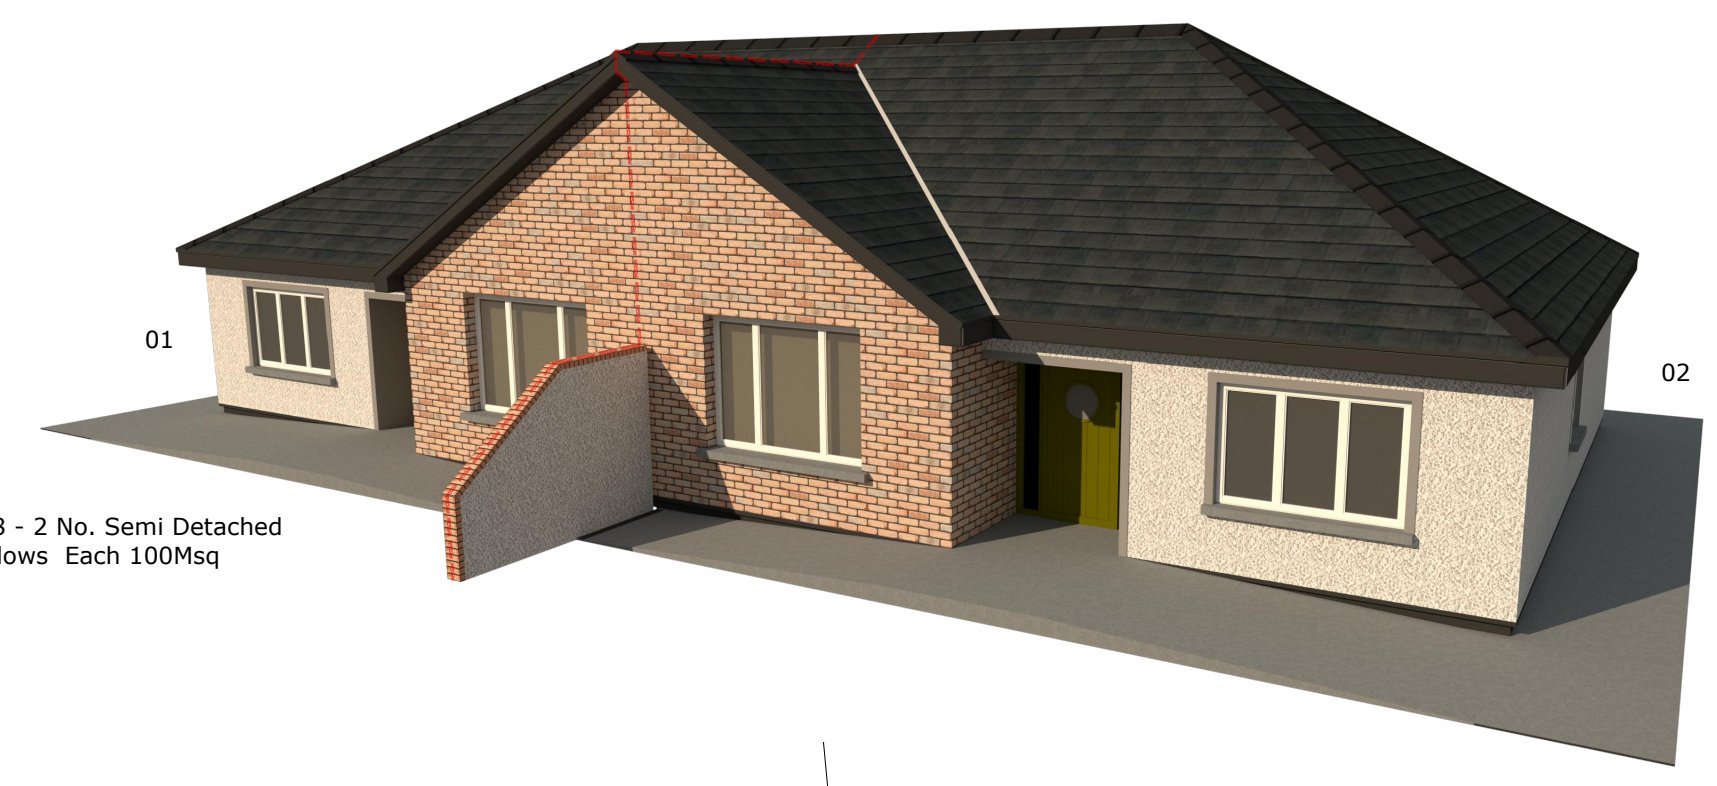


PART 8 - 2 No. Semi Detached Bungalows Each 100Msq

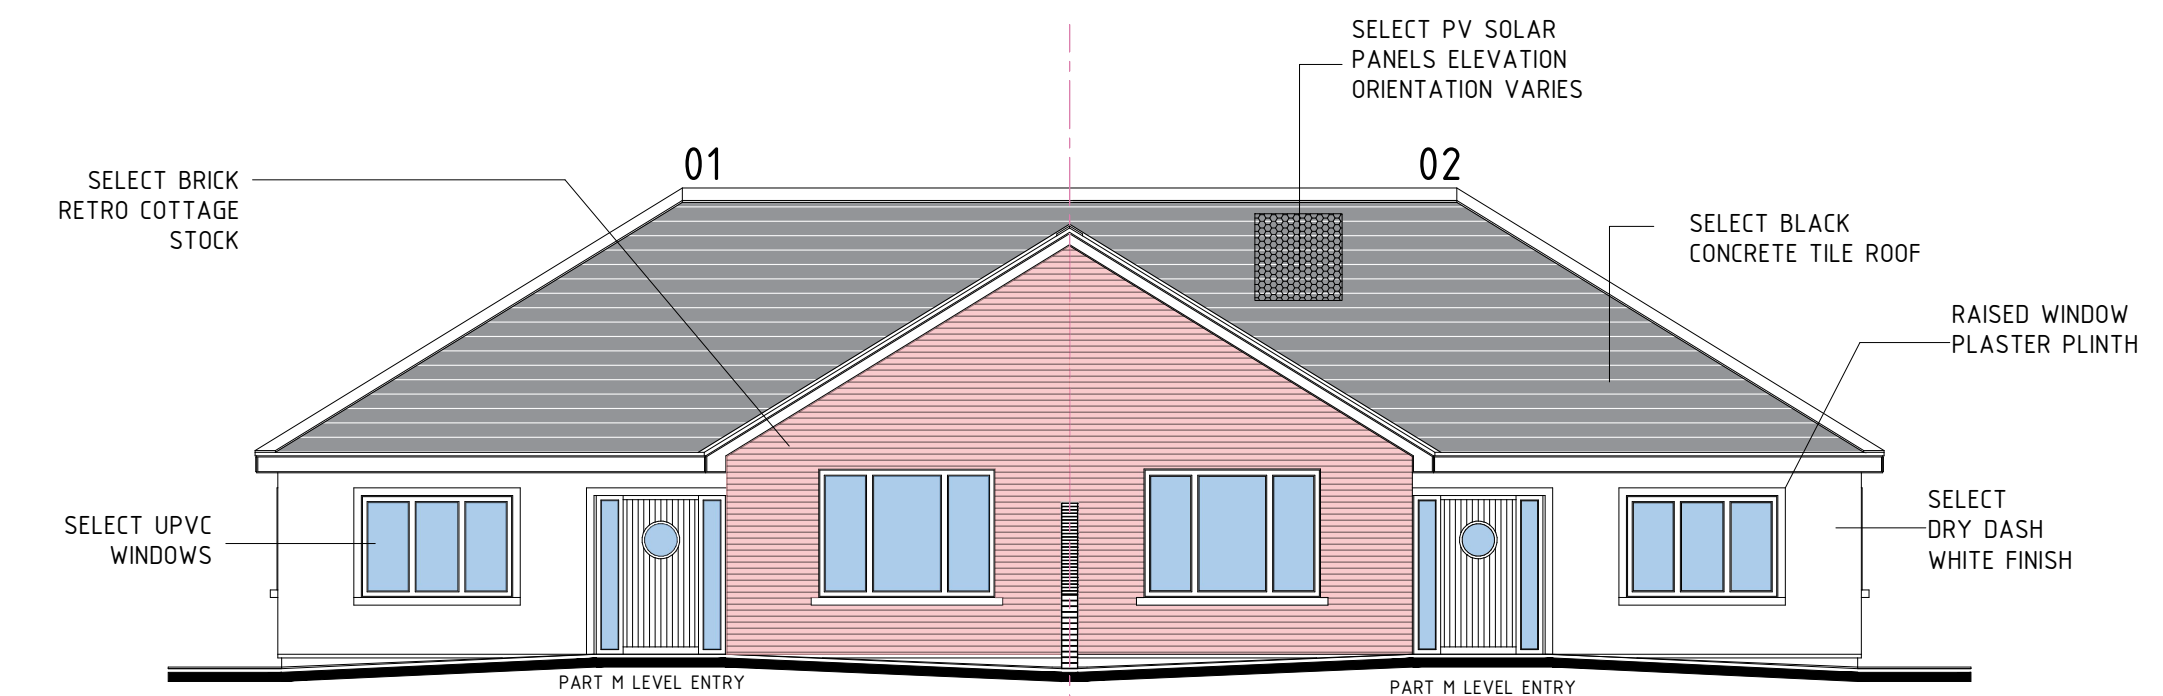


Front Elevation
1-100

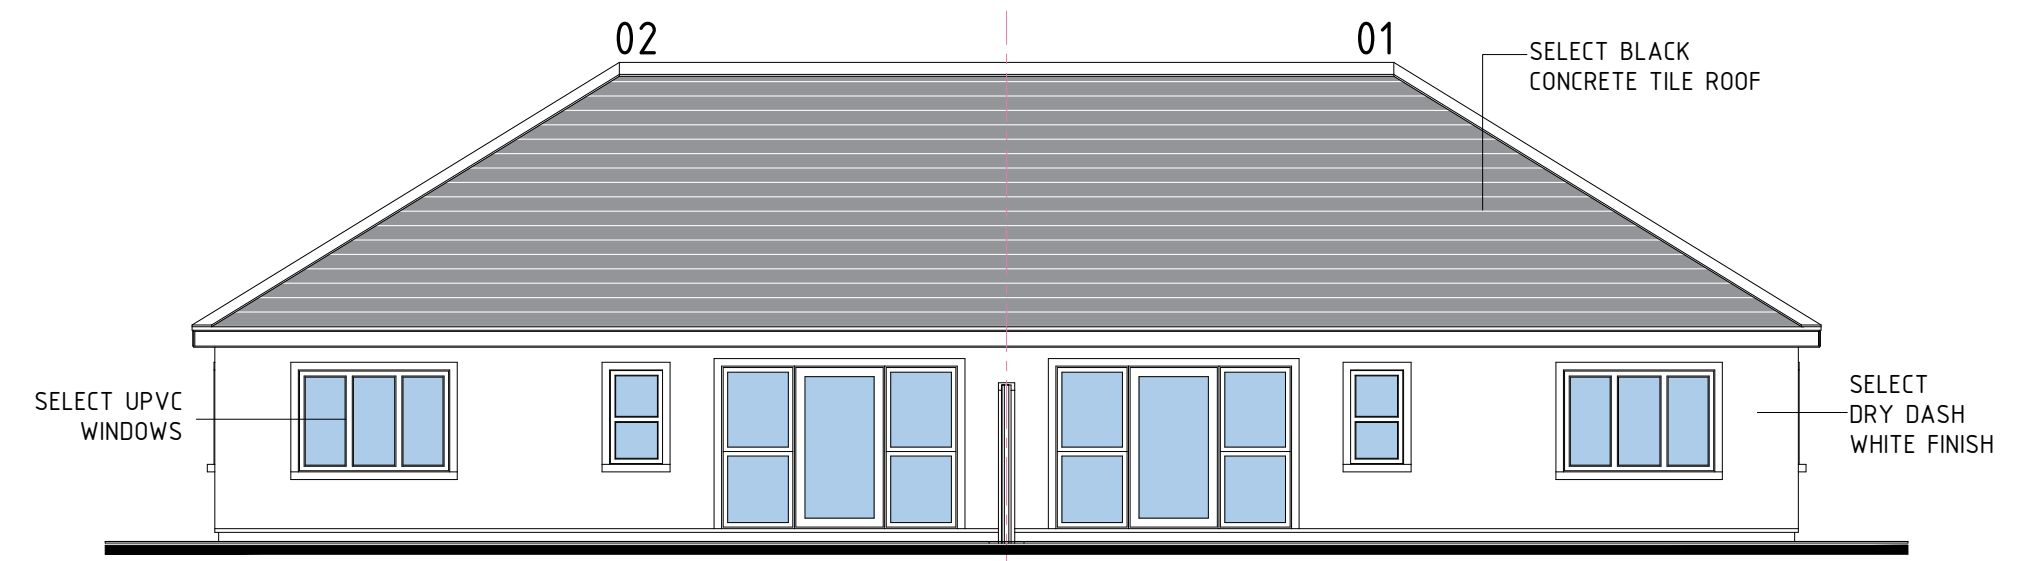

Rear Elevation
1-100

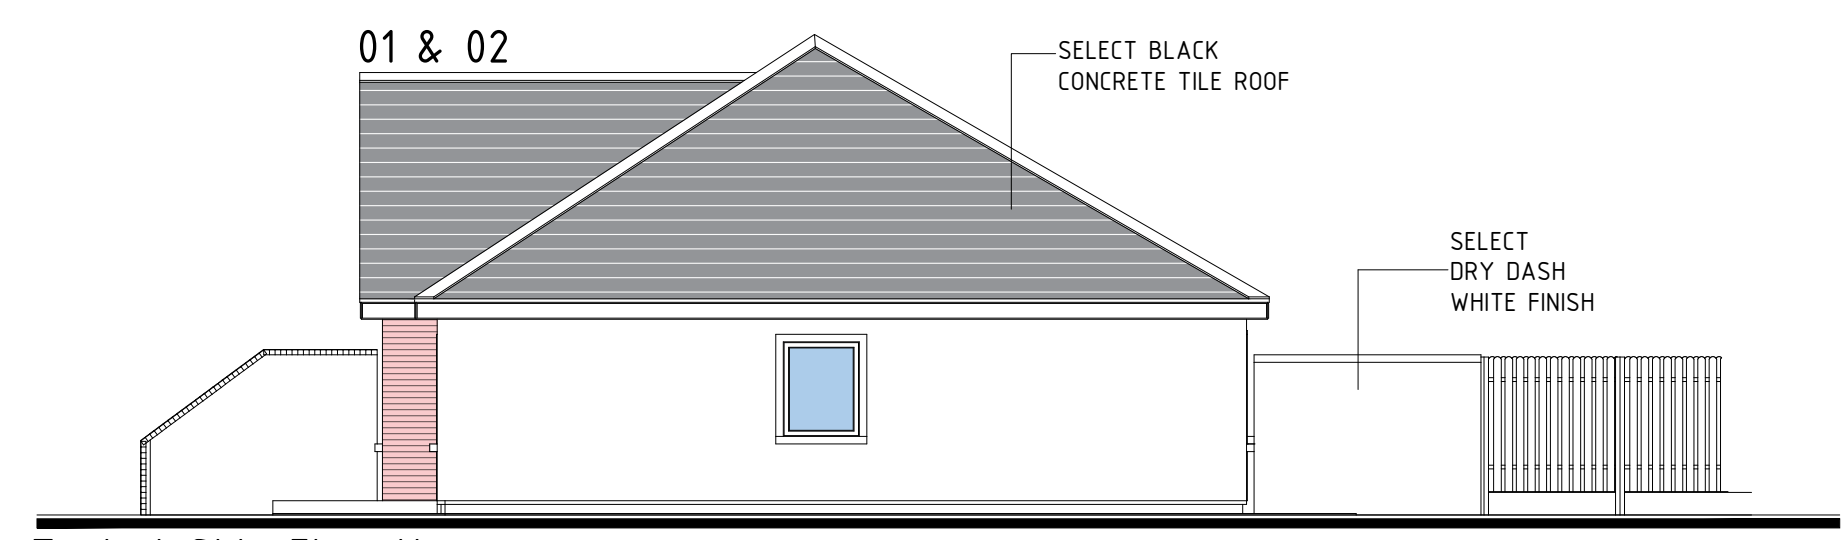

Typical Side Elevation
1-100

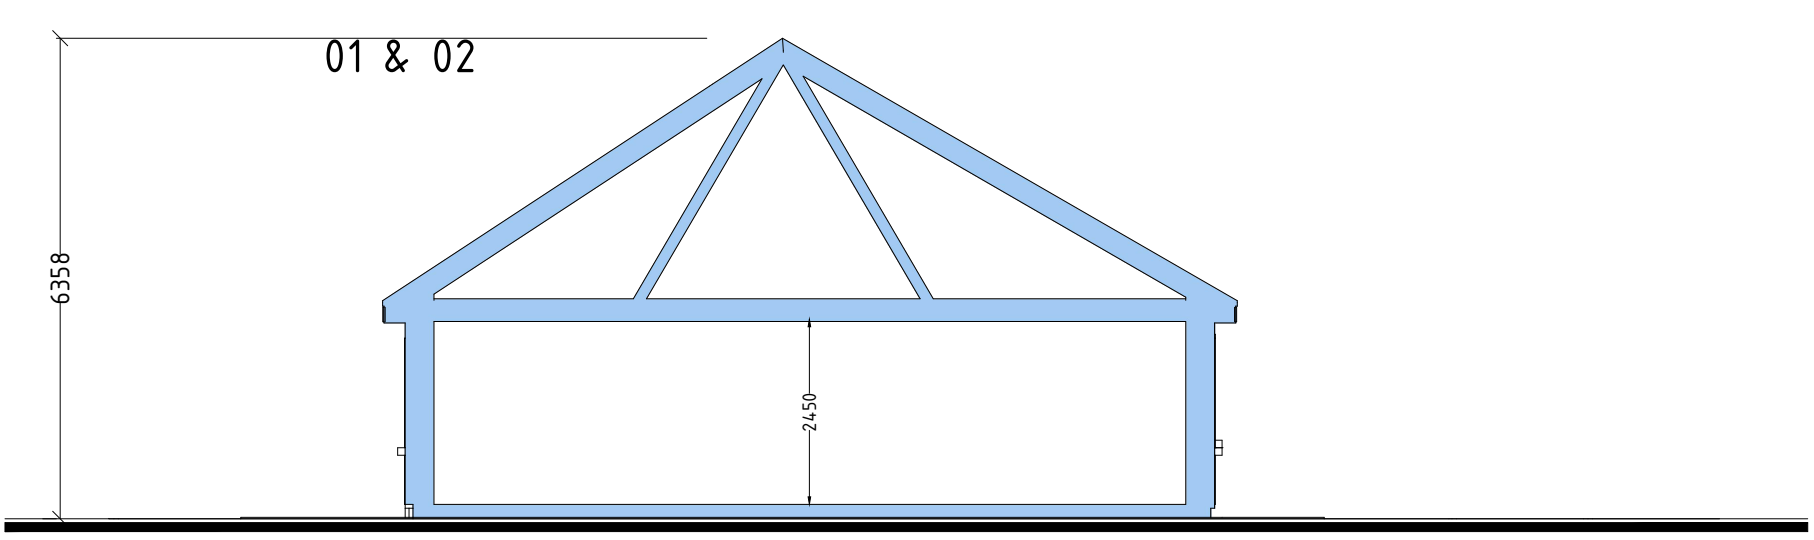

Typical Section
1-100



Site Layout Plan 1-500



PART 8 - 2 No. Semi Detached Bungalows Each 100Msq

WICKLOW
ENDLESS OPPORTUNITIES

CONNOLLY ARCHITECTS
info@connollyarchitects.ie

Registered Architect	Architect Accredited in Conservation	PESP Accreditation
2019	G3	P

CLIENT: Wicklow County Council
PROJECT TITLE: Council Dwelling, Blackhill, Genealy
DRAWING TITLE: Sketch Design
DATE: 21-08-2019
SCALE: As Shown
Mob: 0863817731 Landline: 0404 66433