




# B3-3B

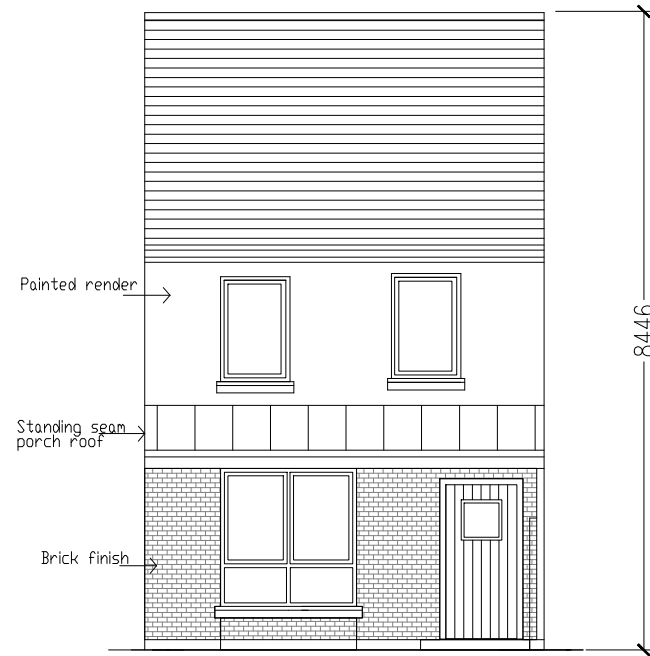

FRONT ELEVATION

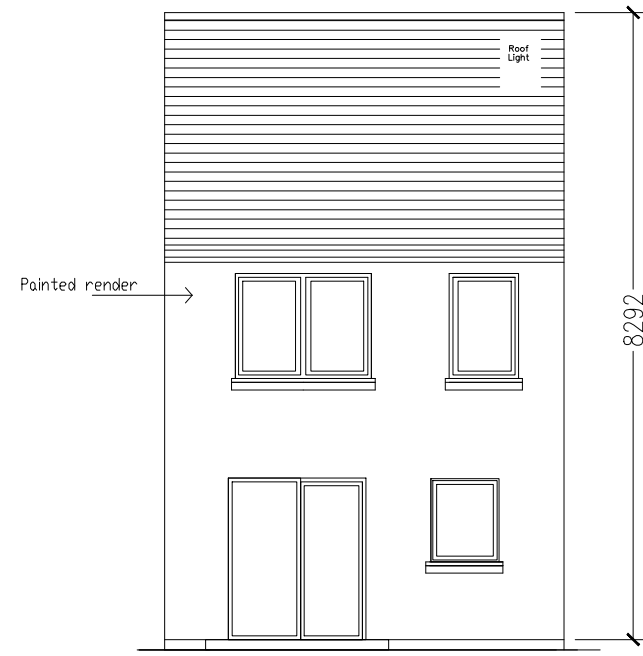


REAR ELEVATION

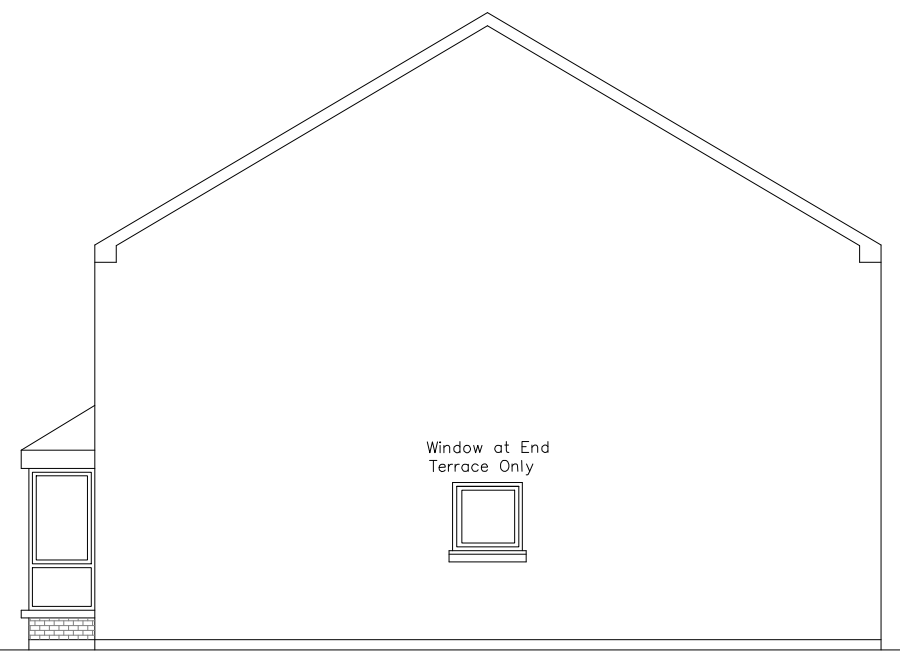


SIDE ELEVATION


- 3 Bed 5P Unit Total area - 99msq
- Living Room - 15.2msq
  - Kitchen/Dining - 16msq
  - Aggregate living area - 31.2msq
  - Bedroom 1 - 15msq
  - Bedroom 2 - 11.5msq
  - Bedroom 3 - 7msq
  - storage - 4.5msq

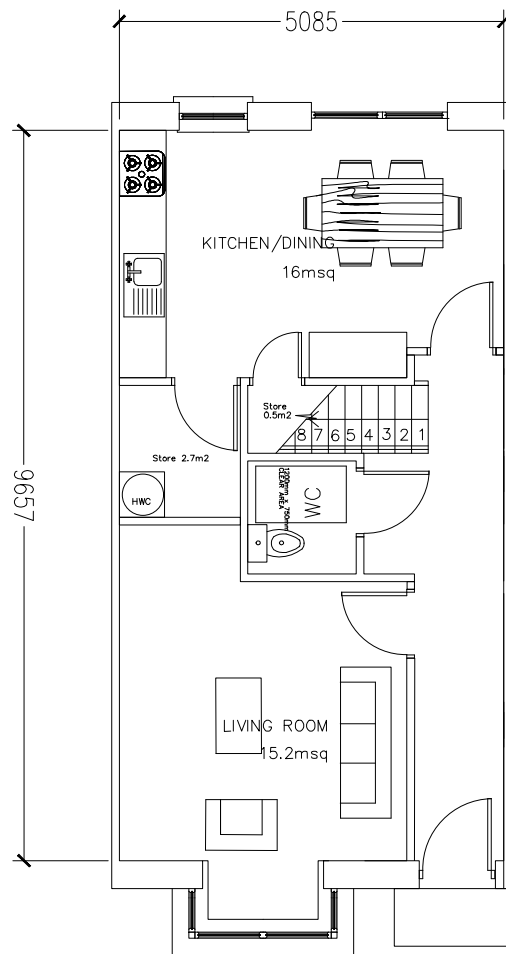

GROUND FLOOR PLAN  
Area = 50 sqm

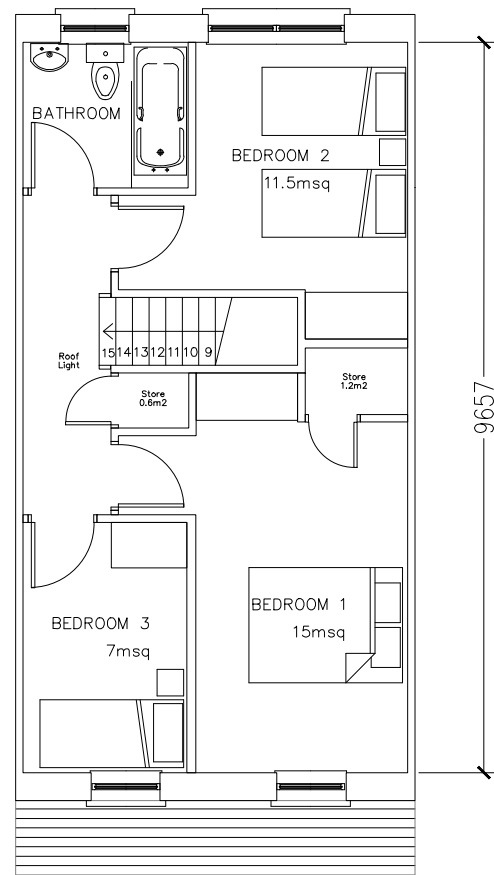

FIRST FLOOR PLAN  
Area = 49 sqm

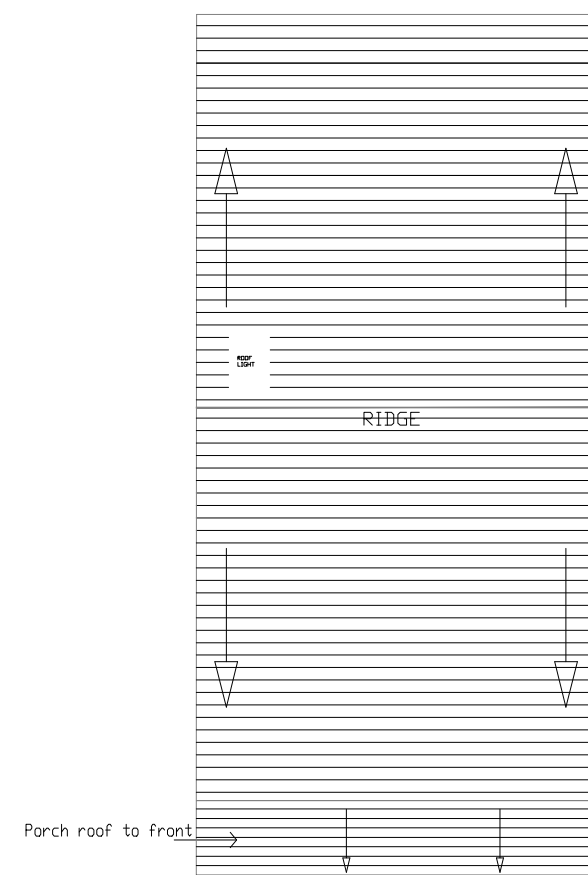

ROOF PLAN

REV:	DATE:	DRN BY:	DESCRIPTION
REVISIONS:			
 <b>WICKLOW COUNTY COUNCIL</b>			
HOUSING CONSTRUCTION		TEL: 0404 - 20100	
COUNTY BUILDINGS		FAX 0404 - 67792	
WICKLOW			
E-MAIL: cosec@wicklowcoco.ie		www.wicklow.ie	
JOB: HOUSING AT GREENHILL ROAD WICKLOW TOWN			
TITLE: TYPE B3-3 BED PLANS & ELEVATIONS			
SCALE: 1:100	Date: Nov. 2019		
DWG NO: GRW-P8-504	Drawn AM		
SHEET SIZE: A3	Checked		
STATUS: PART 8	REV 0		