


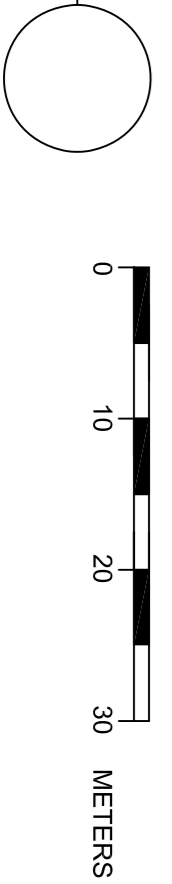

SITE LOCATION PLAN
SCALE 1:500 (ON A1 SHEET)




4 NO. 1 BED HOUSES

PART 8
(DWG. NO. 2)

Passive Security measures to include :
Estate:
Surveillance by overlooking windows at the point of entry to estate, single road access, and the public open areas are located near to the entrance to estate.

Houses:
Houses have windows facing each other, and windows and doors are to be provided to gable ends. In addition high fences to be provided to rear and sides of houses, houses have access to secure yard with provision for servicing, delivery to include a bin store. A minimum of 3m distance is to be provided from front of houses to path. (With Ref to BS8220_1)

#BY:	DATE:	DESCRIPTION	
0BC	30/11/18	TO CIVILS ENG	
1BC	19-02-19	STAGE 1 DOE	
2BC	24-7-19	PART 8 APPLICATION	
REV:	DATE:	BY:	DESCRIPTION

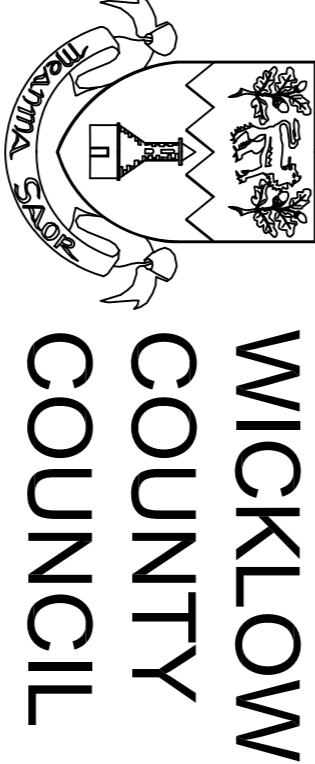

WICKLOW COUNTY COUNCIL
HOUSING CONSTRUCTION
COUNTY BUILDINGS
WICKLOW
E-MAIL: part8@wiclkcoco.ie www.wicklkcoco.ie

***4237 Mountain View,
(PROPOSED) HOUSING**

TITLE: **SITE PLAN G.A.**

SCALE:	AS NOTED	DATE:	SEPT '18
DWG NO.:	91114237_P8_2	DATE:	99●●99
SHEET SIZE:	A1	CHECKED:	MD
STATUS:	PART 8 SUB.	REV:	3