




- 2 Bed 4P House Total area - 77msq (80)
- Living - 14msq (13)
 - Kitchen - 12.1msq
 - Bedroom 1 - 13.1msq (13)
 - Bedroom 2 - 11.9msq (11.4)
 - Storage - 3.9msq (4)

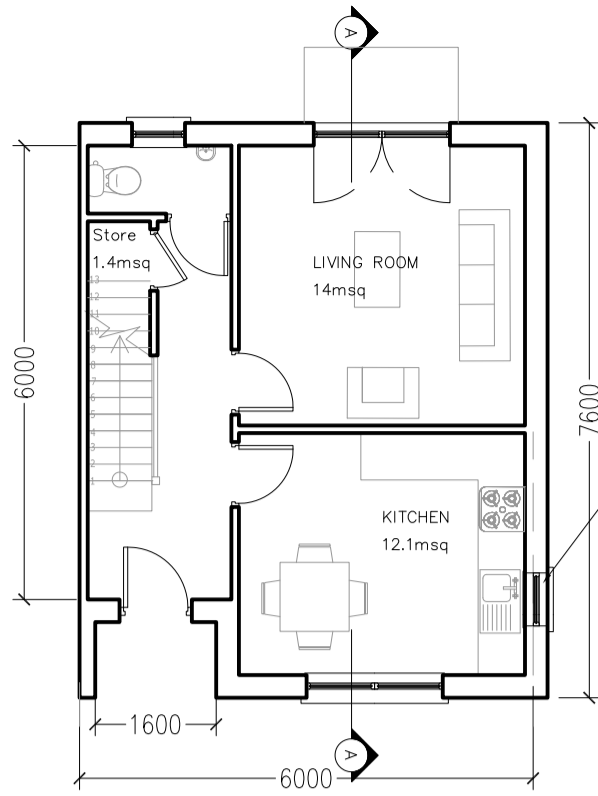

GROUND FLOOR PLAN (House type 1 & 1A)

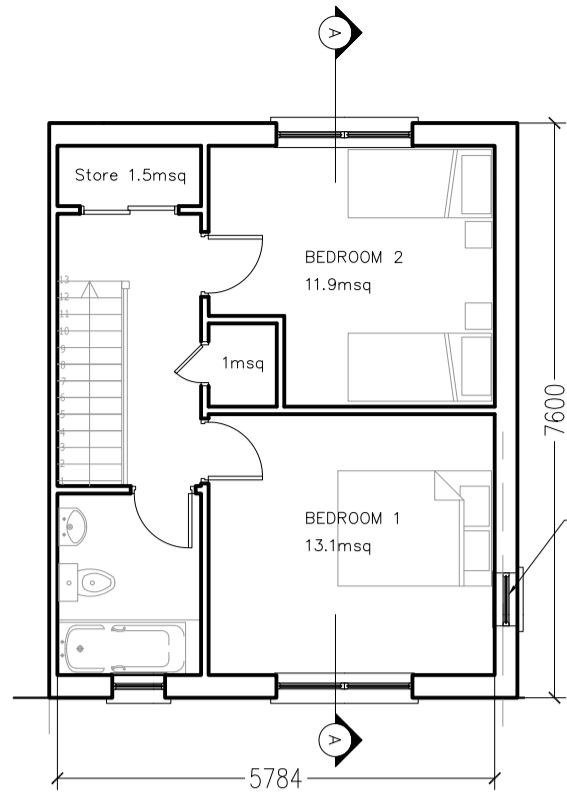

FIRST FLOOR PLAN (House type 1 & 1A)

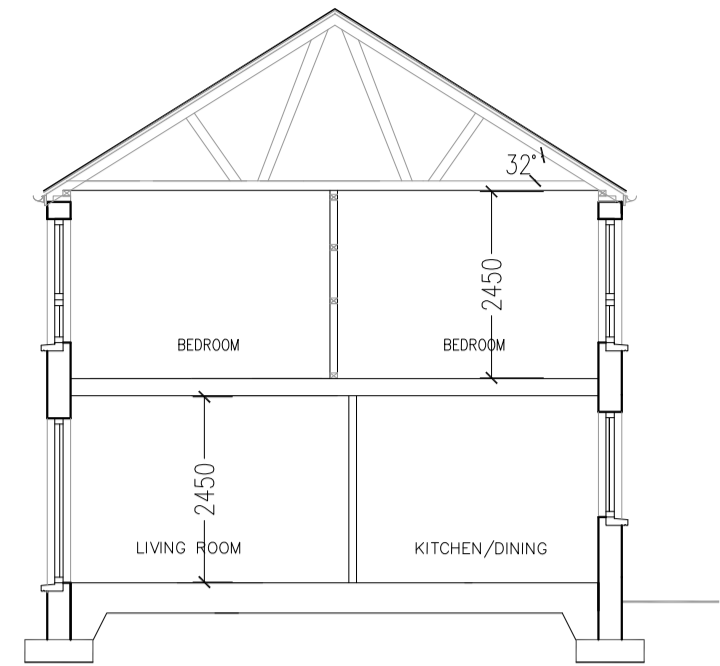

SECTION A-A

Gable window for passive surveillance to house type 1A only


Gable window for passive surveillance to house type 1A only



FRONT ELEVATION (House type 1 & 1A)




REAR ELEVATION (House type 1, 1A & 1B)

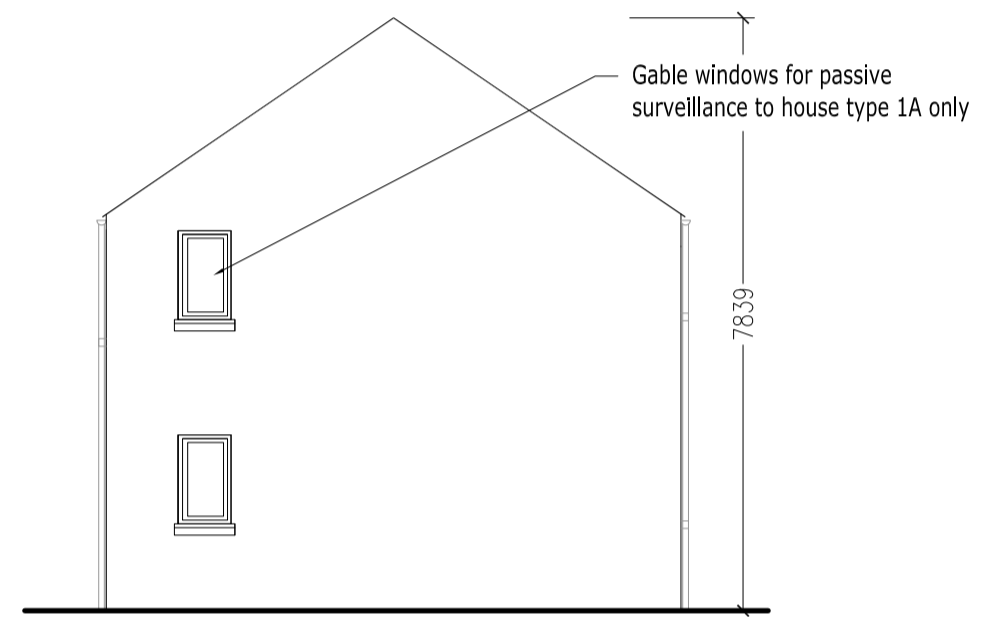


SIDE ELEVATION (House type 1 & 1A)

Gable windows for passive surveillance to house type 1A only

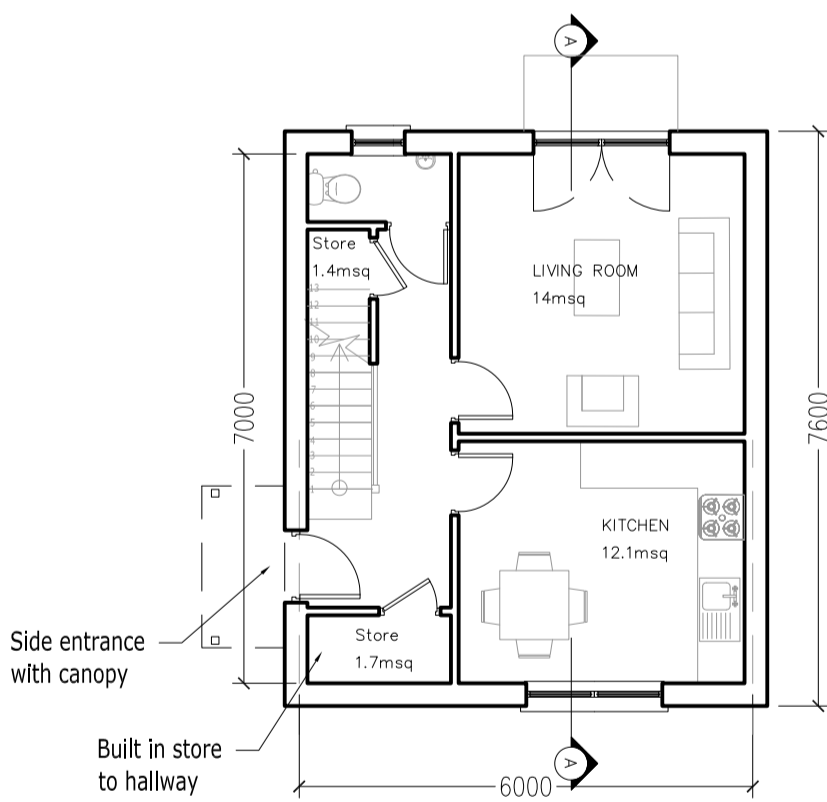

GROUND FLOOR PLAN (House type 1B)

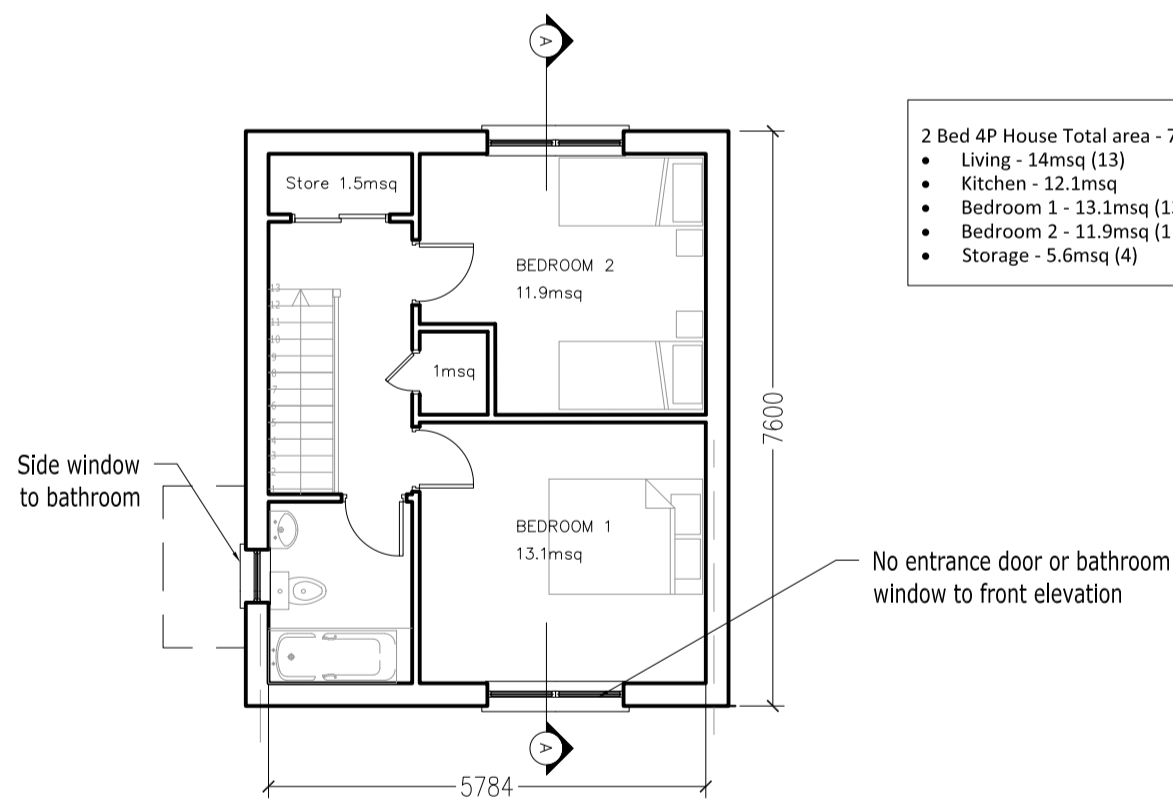


FIRST FLOOR PLAN (House type 1B)

- 2 Bed 4P House Total area - 79msq (80)
- Living - 14msq (13)
 - Kitchen - 12.1msq
 - Bedroom 1 - 13.1msq (13)
 - Bedroom 2 - 11.9msq (11.4)
 - Storage - 5.6msq (4)


Side entrance with canopy
Built in store to hallway

Side window to bathroom


No entrance door or bathroom window to front elevation

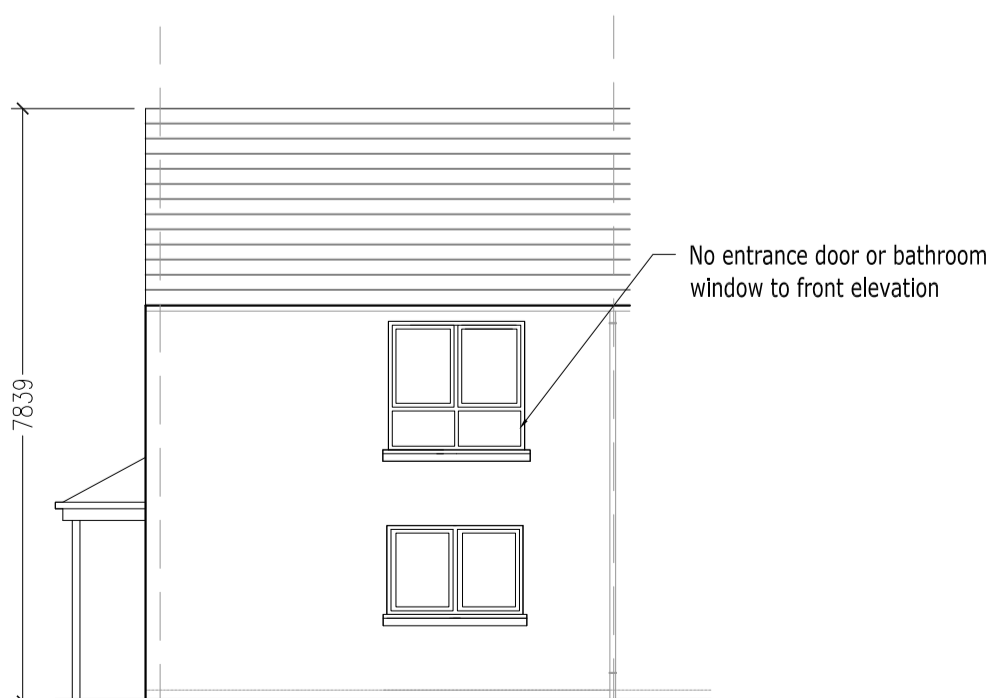

FRONT ELEVATION (House type 1B)

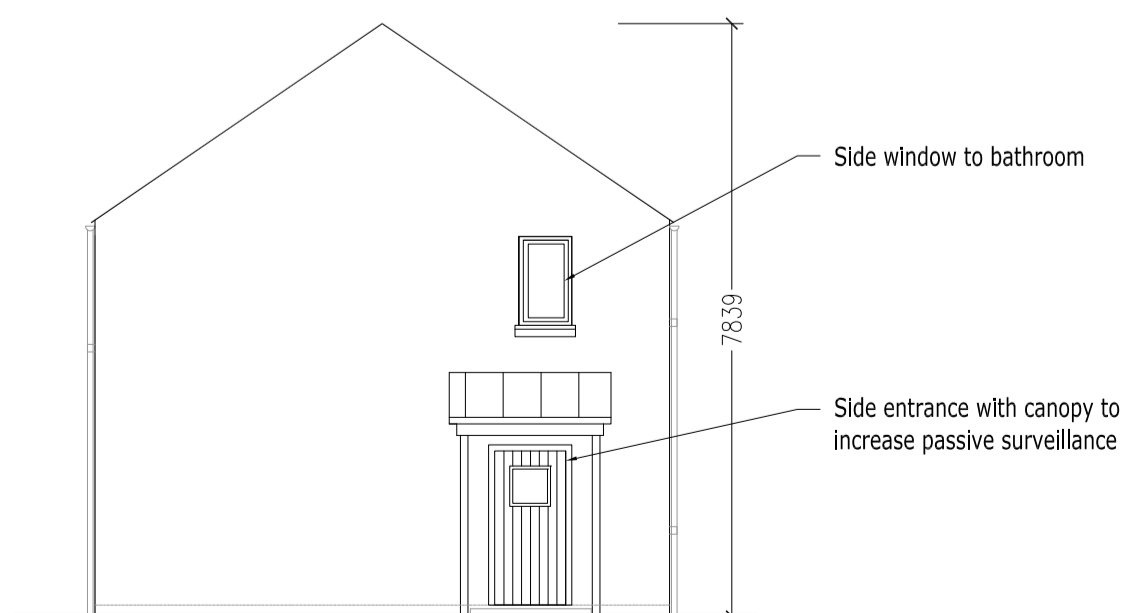

SIDE ELEVATION (House type 1B)

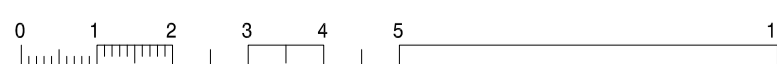

REV:	DATE:	DRN BY:	DESCRIPTION
REVISIONS:			
 WICKLOW COUNTY COUNCIL			
HOUSING CONSTRUCTION		TEL: 0404 - 20100	
COUNTY BUILDINGS		FAX 0404 - 67792	
WICKLOW			
E-MAIL: cosec@wicklowcoco.ie		www.wicklow.ie	
JOB: Ard na Greine West Ward, Bray Co. Wicklow			
TITLE: House Type 1, 1A & 1B Proposed Plans, Elevations and Section			
SCALE: 1:100	Date: 02/19		
DWG NO: ANG/P/03	Drawn: EH		
SHEET SIZE: A2	Checked:		
STATUS: Part 8	REV:		