


PART 8

Drawing No 3

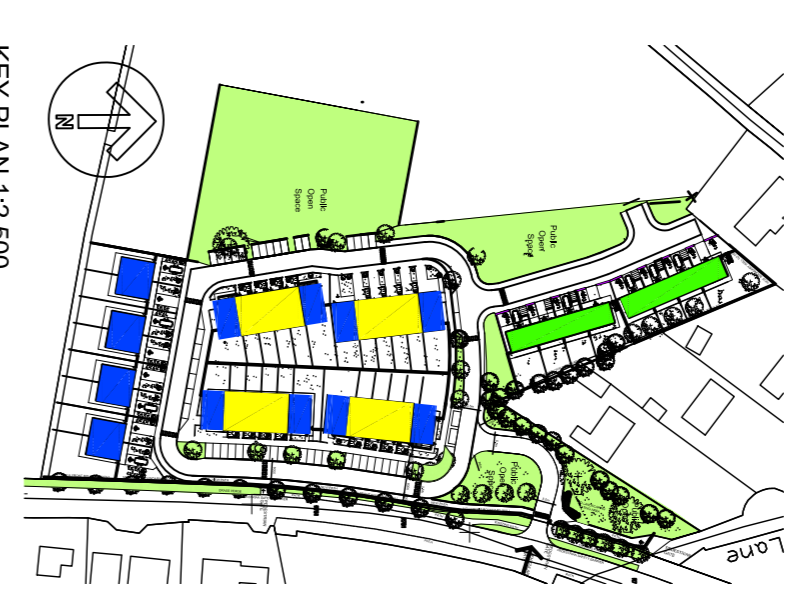


SCHEDULE OF HOUSES / LEGEND

8 NO	1 BED, 1 STOREY,	
18 NO	2 BED, 2 STOREY,	
18 NO	3 BED, 2 STOREY,	
TOTAL NUMBER 44 = 40 HOUSES PHASE 1 (NUMBER 04-05-06-07-08-09-10-11-12-13-14-15-16-17-18-19-20-21-22-23-24-25-26-27-28-29-30-31-32-33-34-35-36-37-38-39-40)		

KEY TO EXTERNAL FINISHES ELEVATION
 1/ ROOF-BLACK SLATE
 2/ GULLS-CONCRETE
 6/ BLACK RAIN WATER GOODS
 7/ BLACK FASCIA AND SOPHIT

REVISIONS:

# BY:	DATE:	DESCRIPTION
2/BC	1/12/2019	TO WCC PPM MEETING
3/BC	14-5-19	TO WCC PPM MEETING
4/BC	22-5-19	PART 8 APPLICATION
REV/ DATE:	DRN	DESCRIPTION
REV/ DATE:	BY:	DESCRIPTION

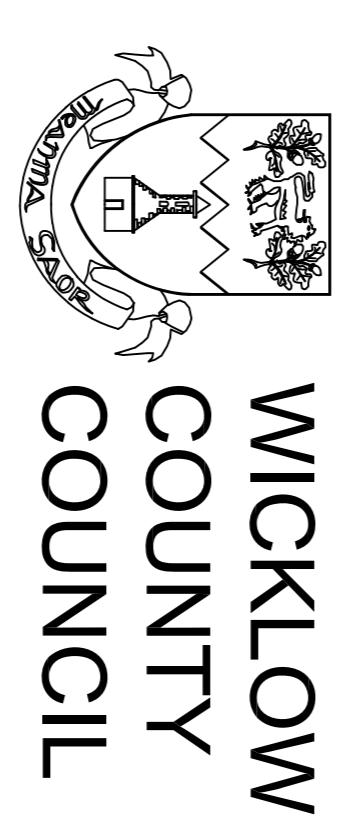


HOUSING CONSTRUCTION
 COUNTY BUILDINGS
 WICKLOW

TEL: 0404 - 20100
 FAX: 0404 - 67792


E-MAIL: part8@wicklowcoco.ie www.wicklow.ie
 *4225, Ashtown La.
 HOUSING

TITLE: HOUSE PLANS 2

SCALE:	AS NOTED	Date:	SEPT '18
DWG NO.:	9114225P8-3	Design:	99099
SHEET SIZE:	A1	Checked:	M.D.
STATUS:	PART 8	REV	4

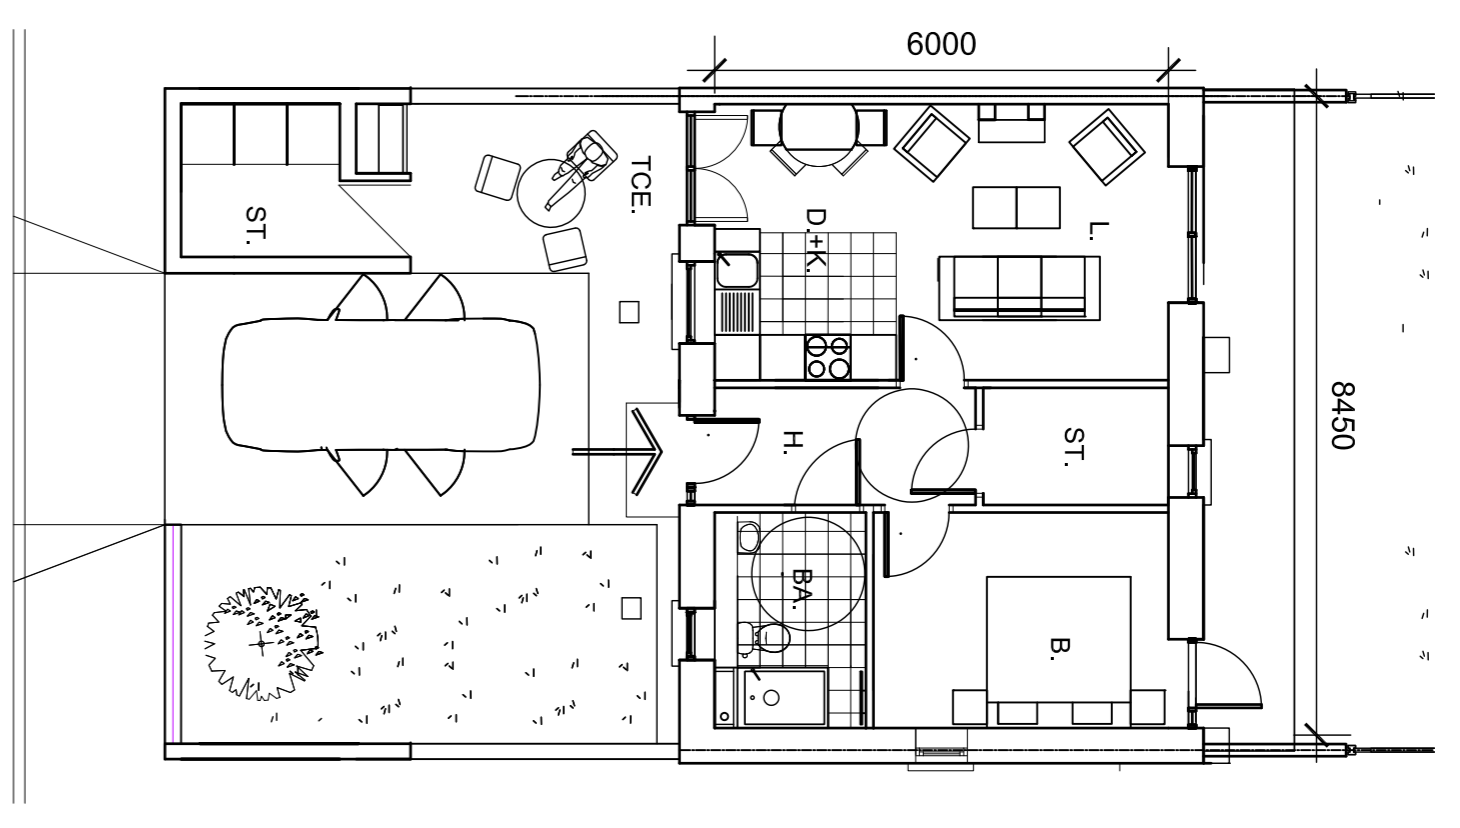


GROUND FLOOR PLAN
 SCALE 1:100

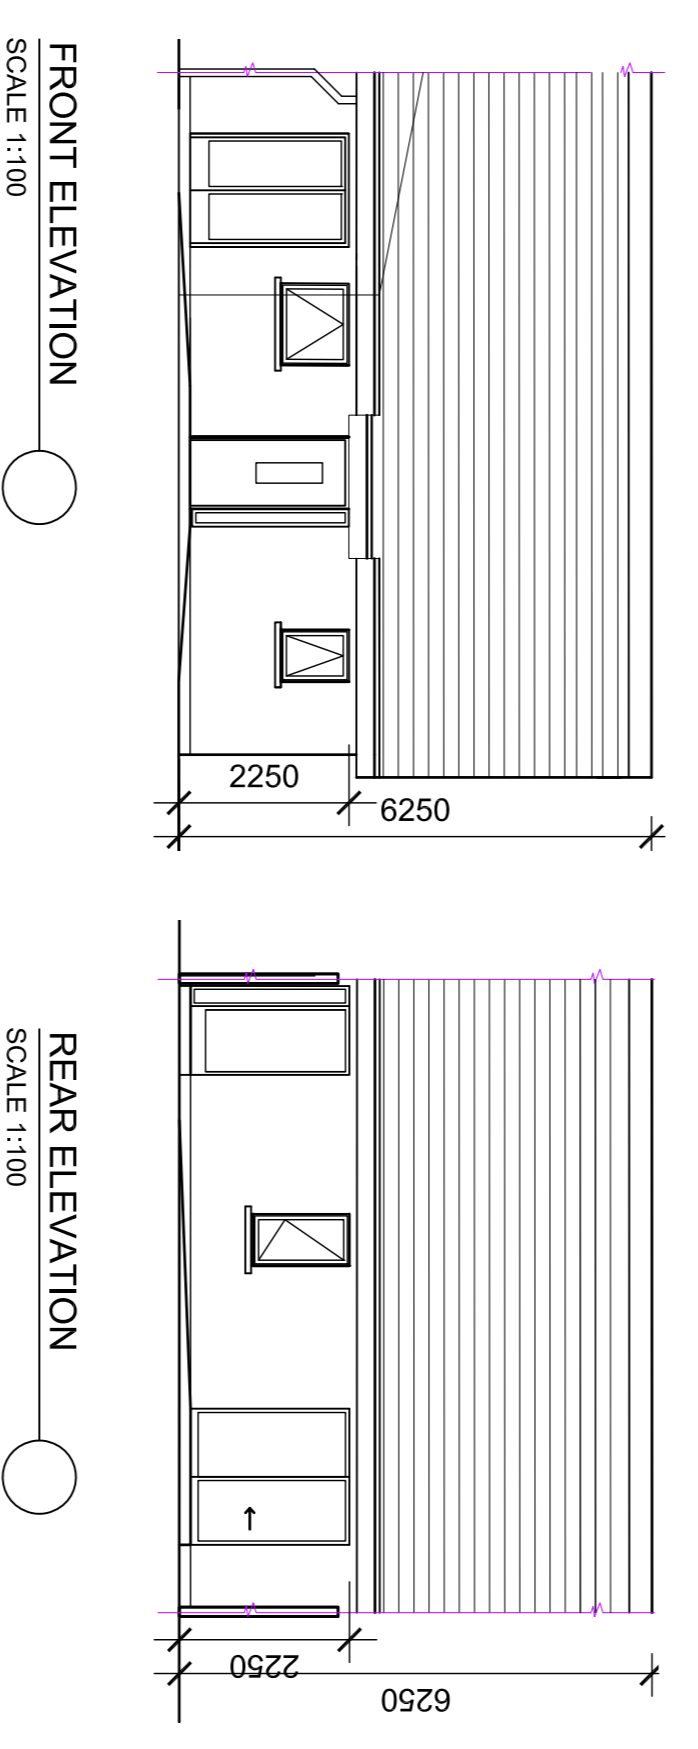


FRONT ELEVATION
 SCALE 1:100

REAR ELEVATION
 SCALE 1:100


HOUSE TYPE-D
 1 bed 1 storey - Total area 49.5 sqm

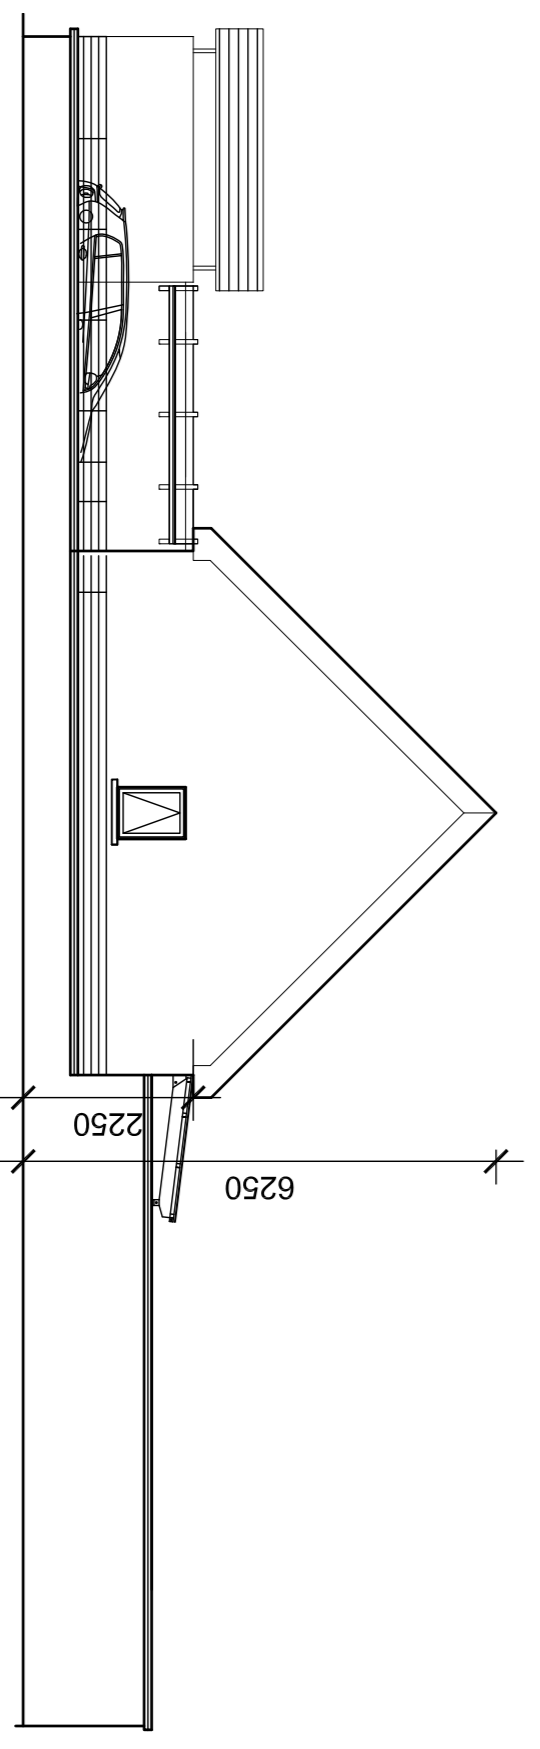


ELEVATION, TYPICAL GABLE SIDE ELEVATION
 SCALE 1:100

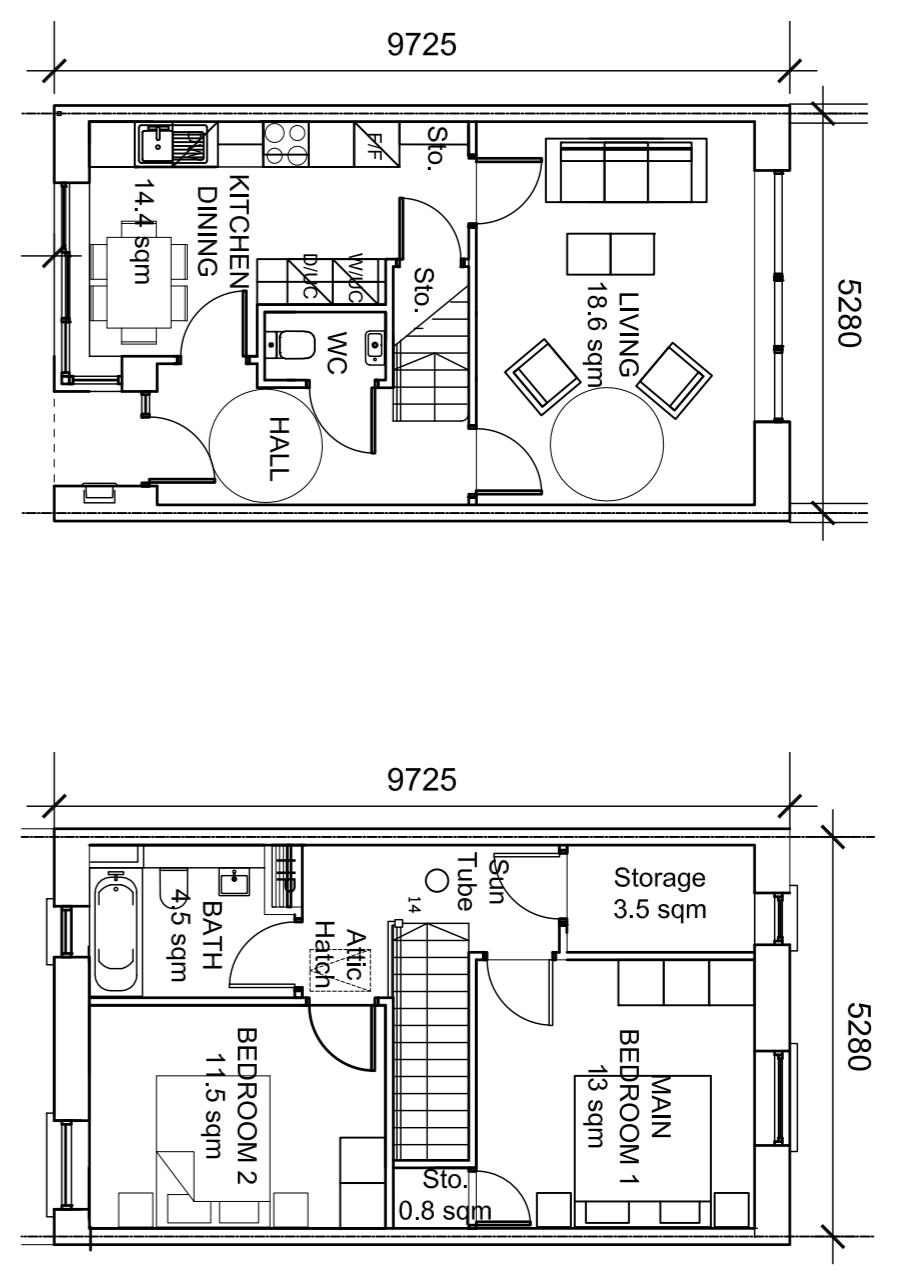

GROUND FLOOR PLAN
 SCALE 1:100

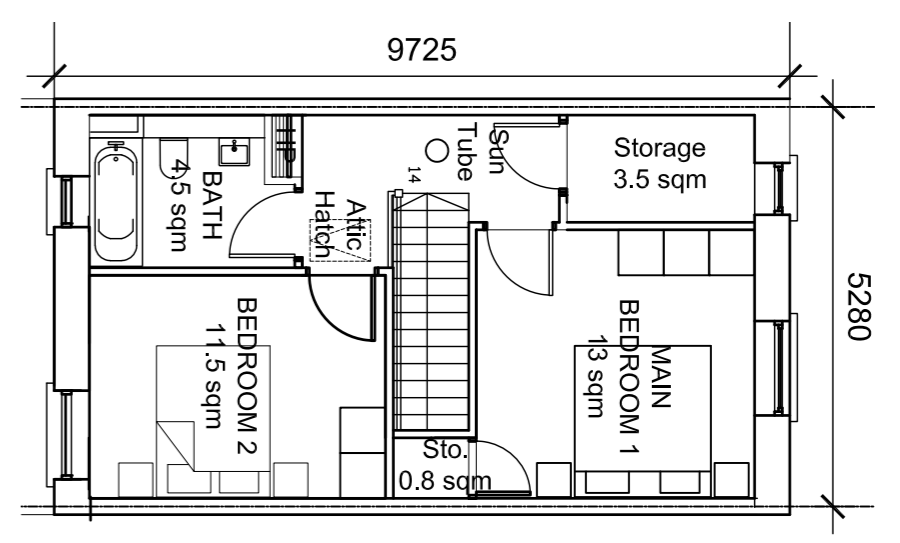



FIRST FLOOR PLAN
 SCALE 1:100

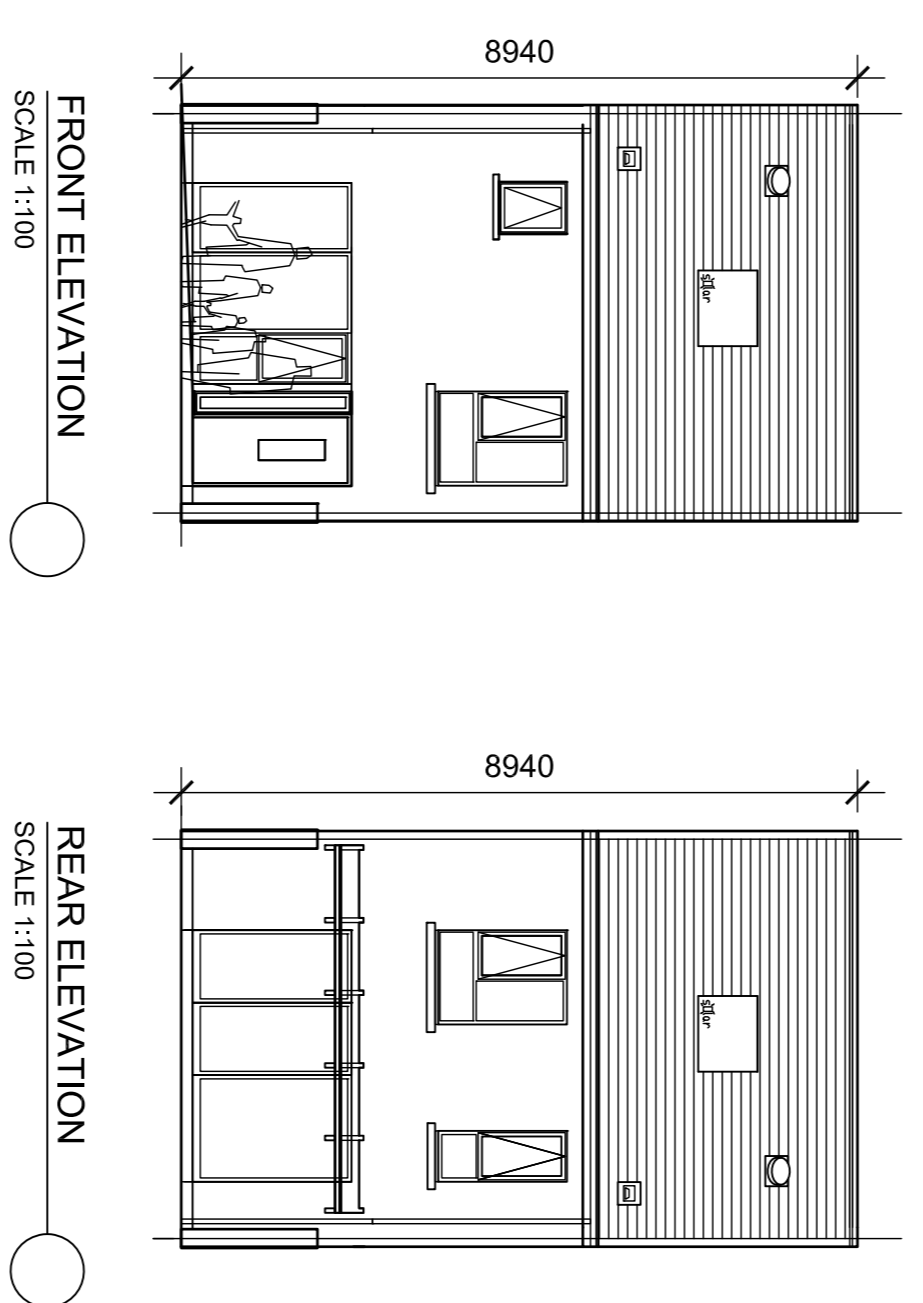

FRONT ELEVATION
 SCALE 1:100

REAR ELEVATION
 SCALE 1:100

HOUSE TYPE-B
 2 bed 2 storey - Total area 89.5 sqm

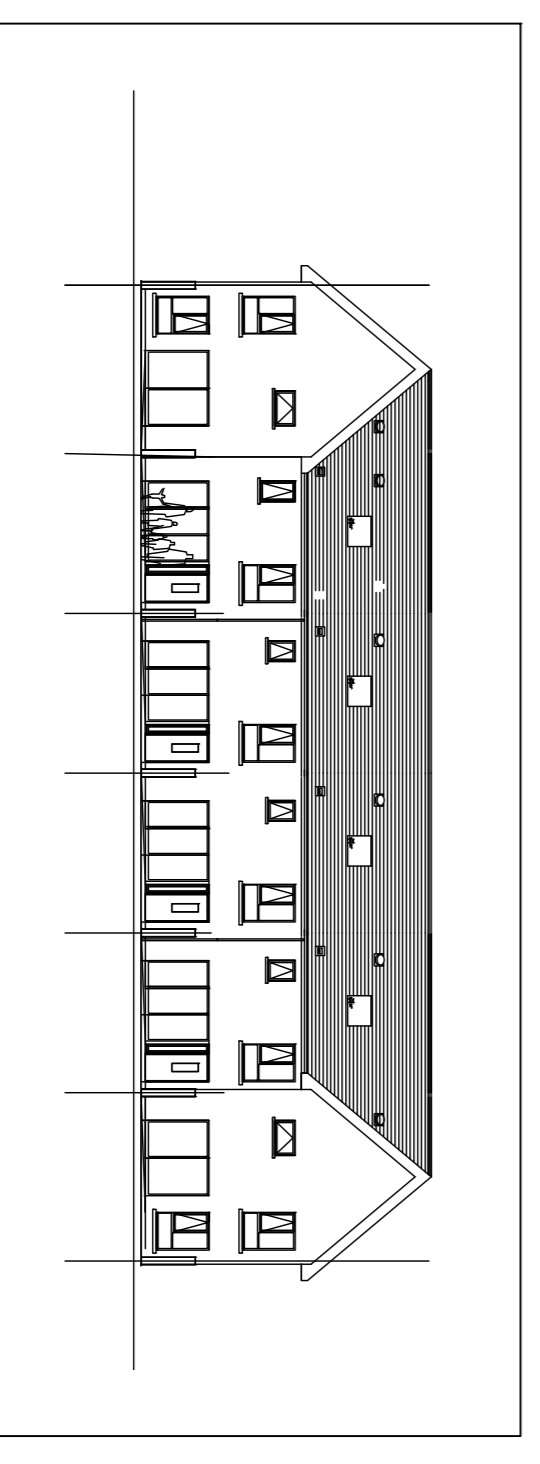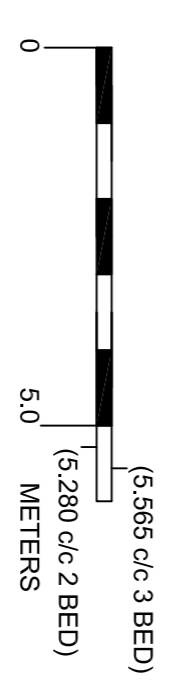

TYPICAL FRONT ELEVATION OF TERRACE BLOCK
 SCALE 1:250