



Metal entrance canopy to match houses to phase 1
Smooth render finish to match phase 1




FRONT ELEVATION (House type 1 & 1A)

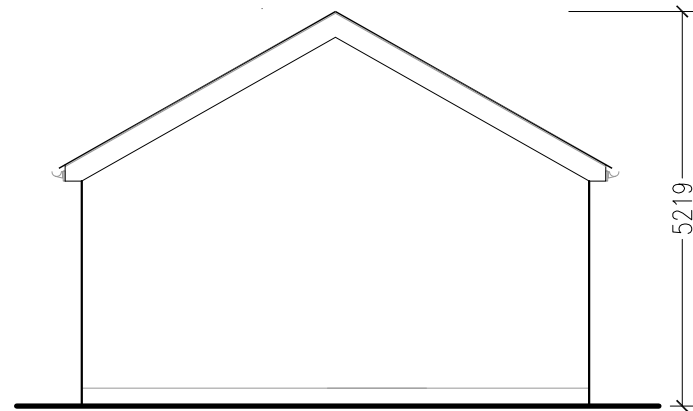


SIDE ELEVATION (House type 1 - end terrace)

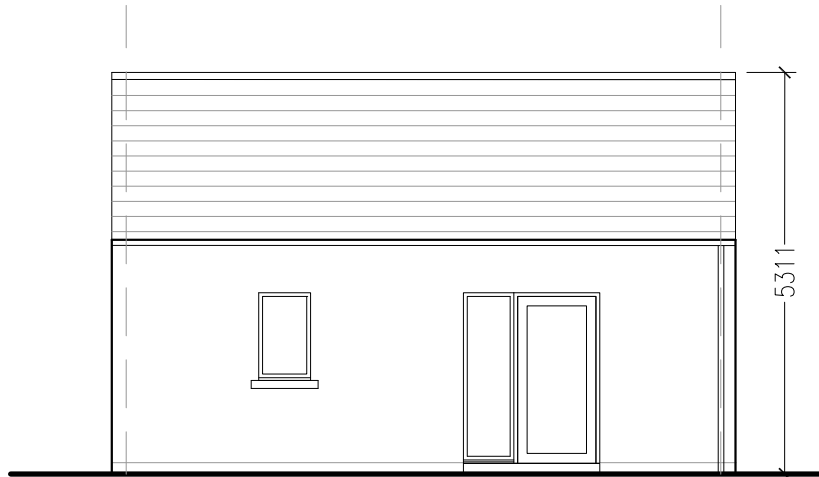


REAR ELEVATION (House type 1 & 1A)

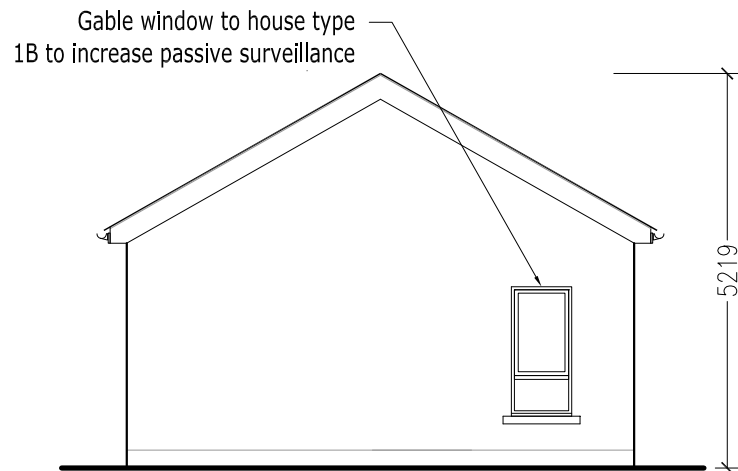


SIDE ELEVATION (House type 1A - end terrace)

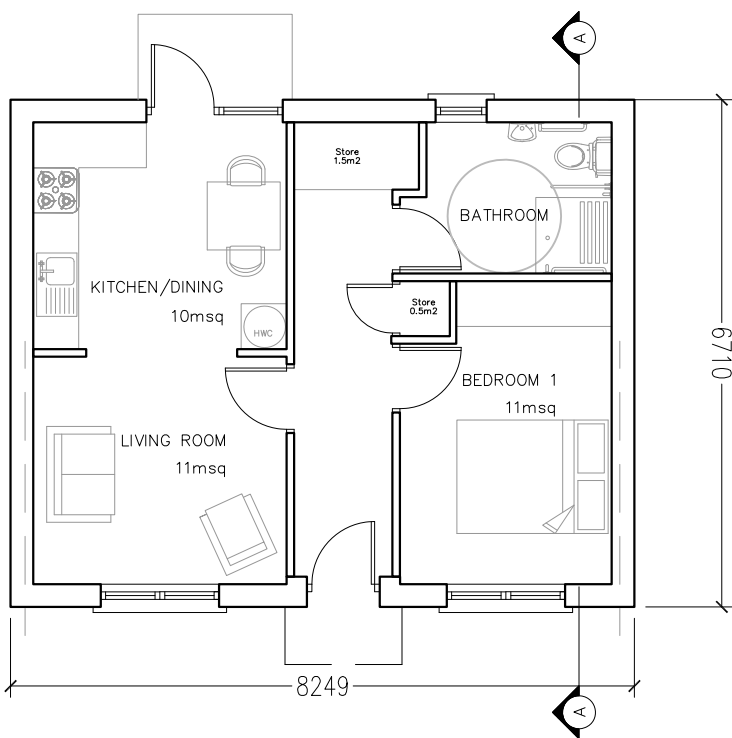

GROUND FLOOR PLAN (House type 1)

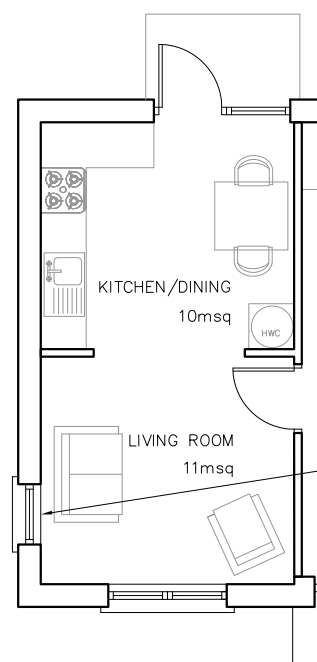



GROUND FLOOR PLAN (House type 1B)

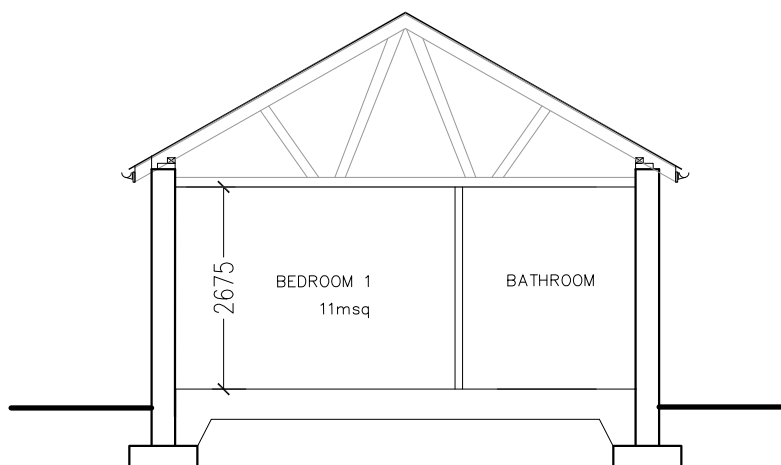

SECTION A-A

- 1 Bed 2P House Total area - 46msq (44)
- Living - 11msq (11)
 - Kitchen - 10msq
 - Aggregate living area - 21msq (23)
 - Bedroom 1 - 11msq (11)
 - Aggregate bedroom area 11 (11)
 - storage - 2msq (2)

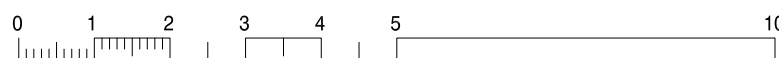

REV:	DATE:	DRN BY:	DESCRIPTION
REVISIONS:			
		WICKLOW COUNTY COUNCIL	
HOUSING CONSTRUCTION		TEL:0404 - 20100	
COUNTY BUILDINGS		FAX 0404 - 67792	
WICKLOW			
E-MAIL cosec@wicklowcoco.ie		www.wicklow.ie	
JOB: Avondale Heights Phase 2			
Rathdrum			
Co. Wicklow			
TITLE: House Type 1 & 1A			
Proposed Plans, Elevations and Section			
SCALE: 1:100	Date: 05/19		
DWG NO: OPCD/P2/03	Drawn: EH		
SHEET SIZE: A3	Checked:		
STATUS: Stage 1	REV:		