
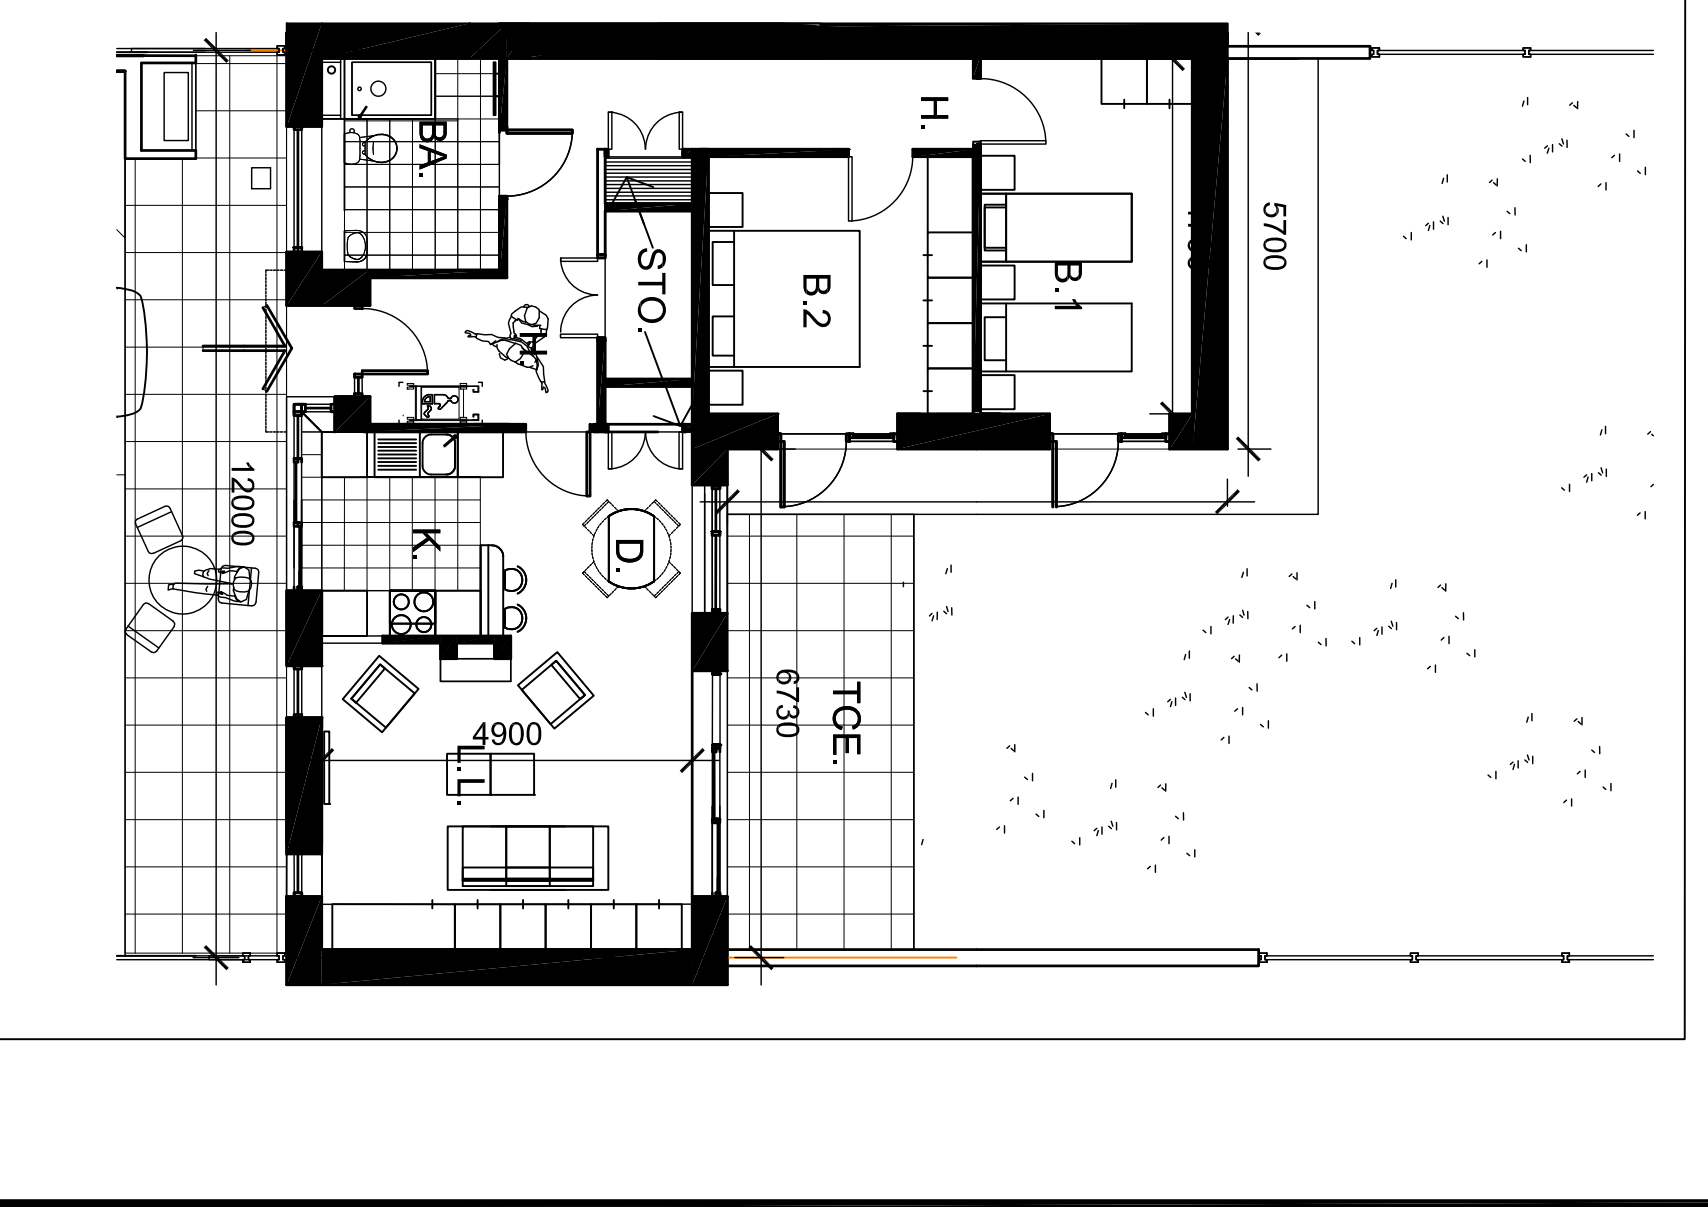
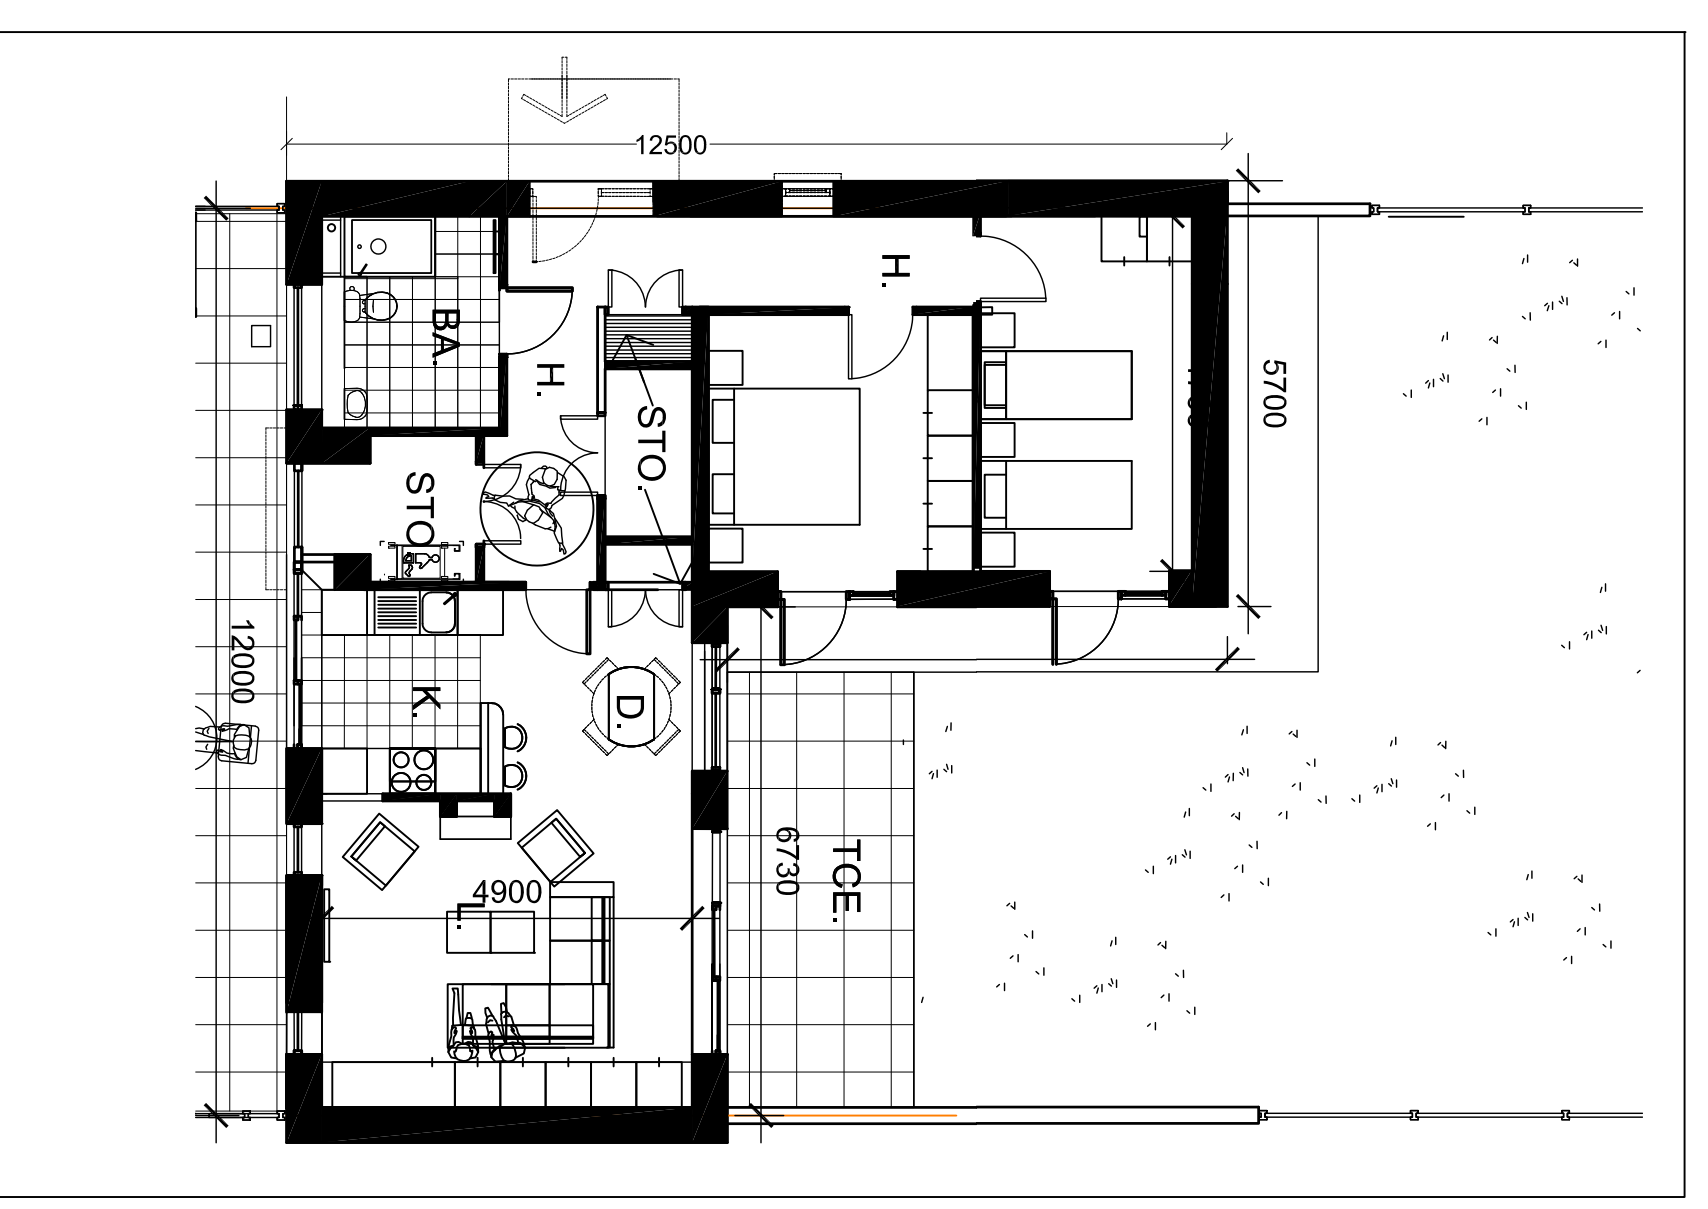
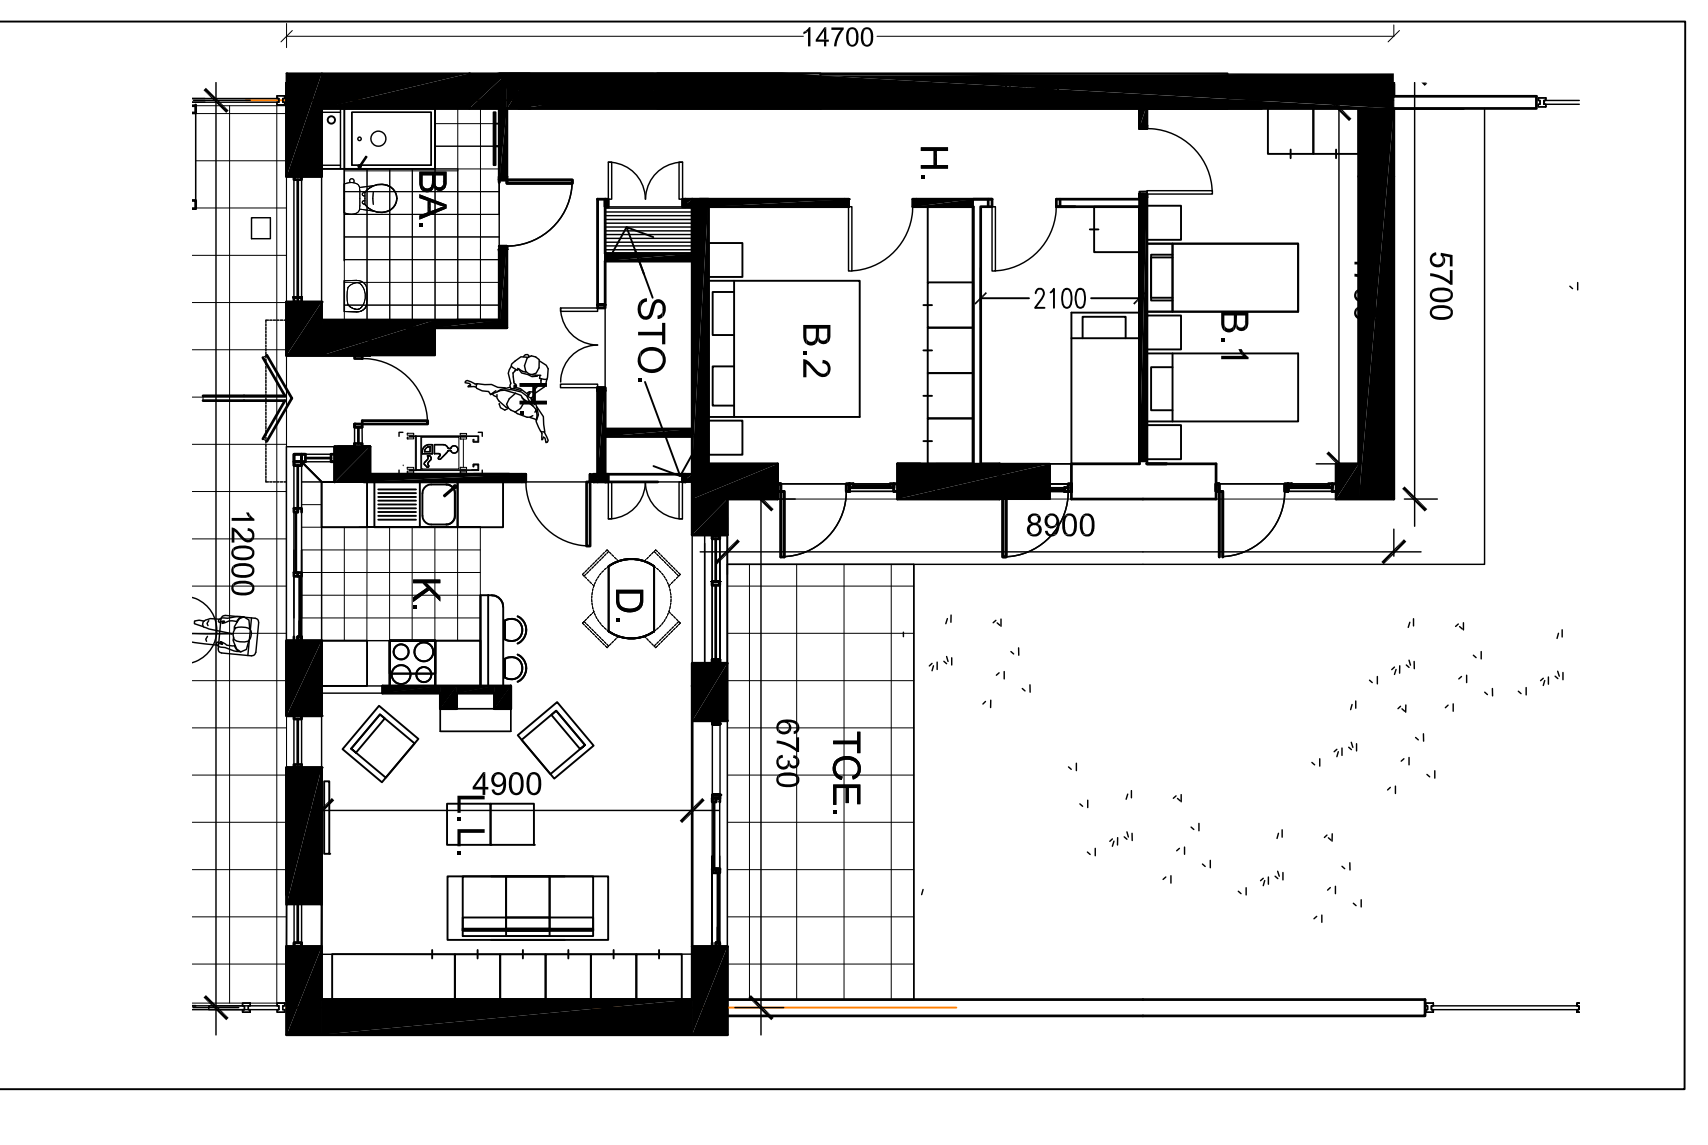
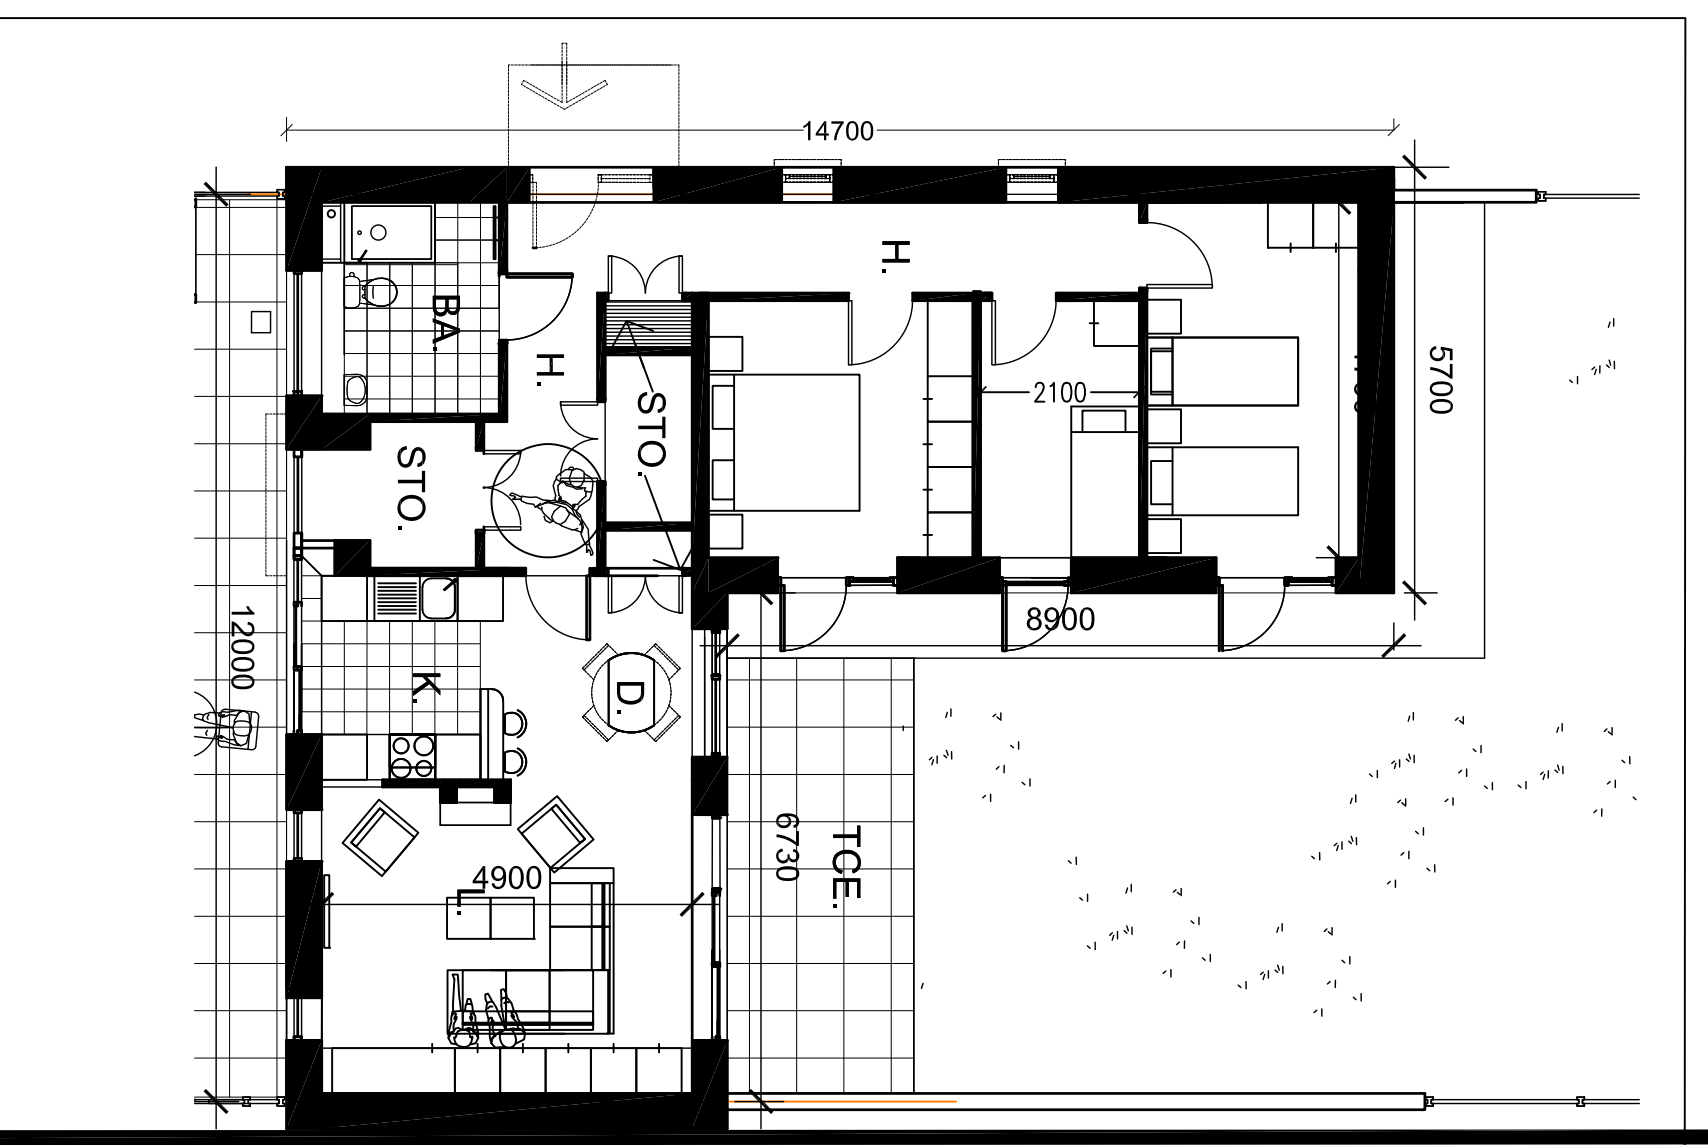
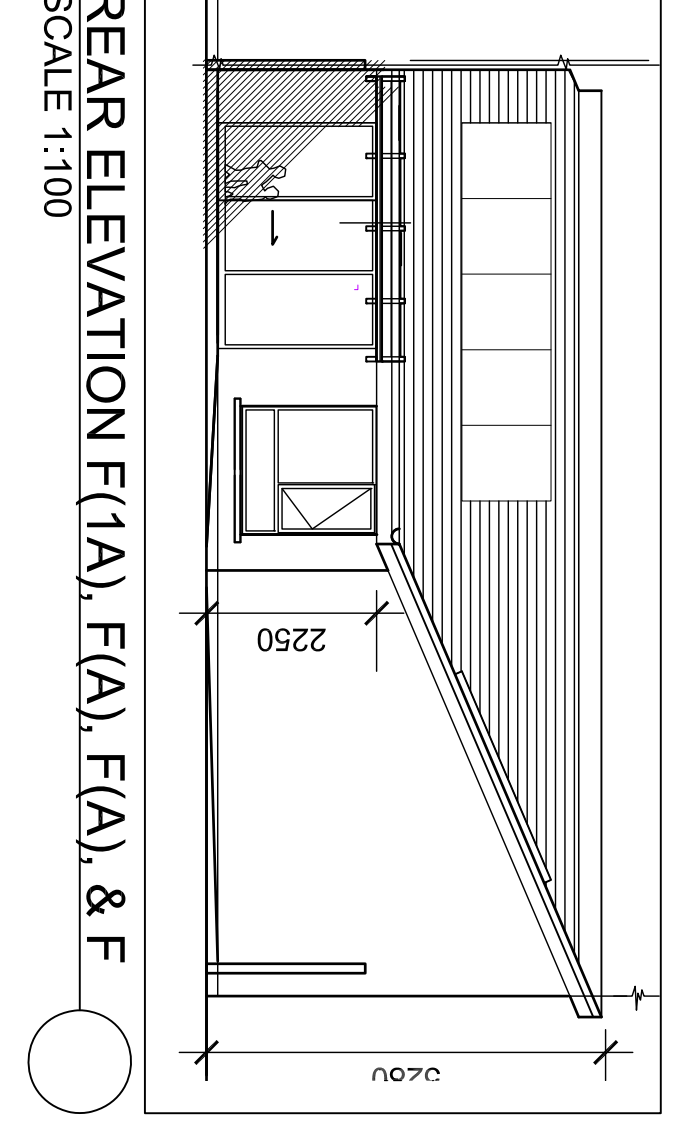
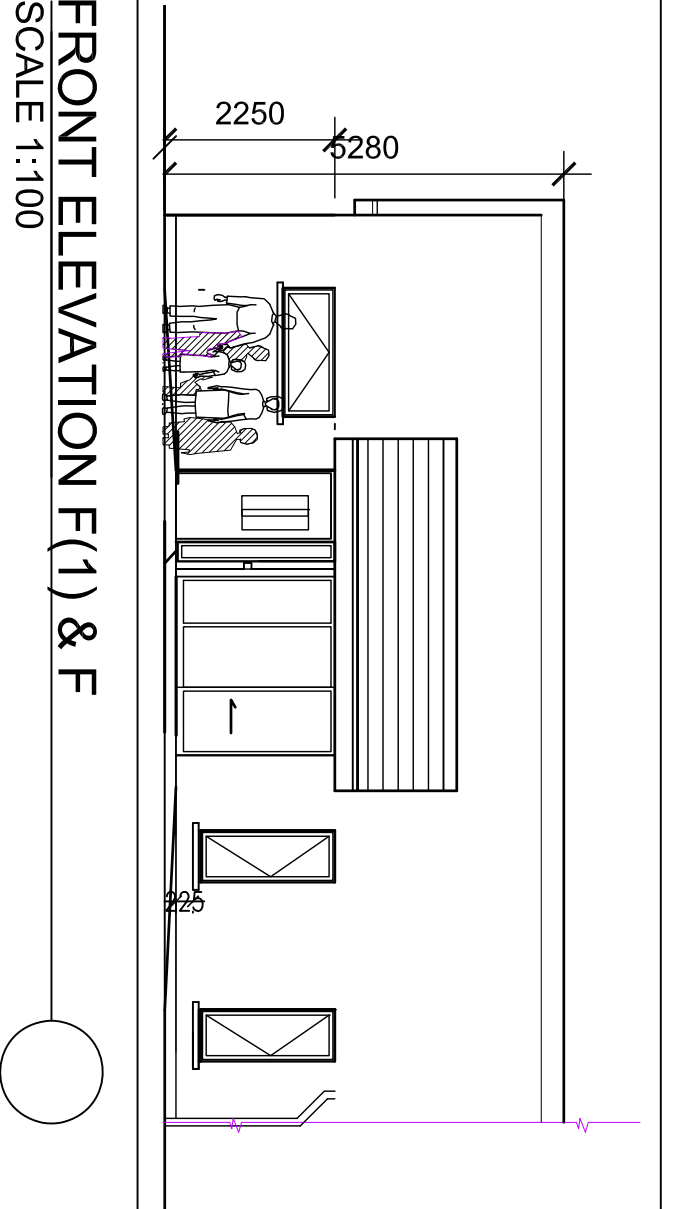


# PART 8

## D3 OF 4

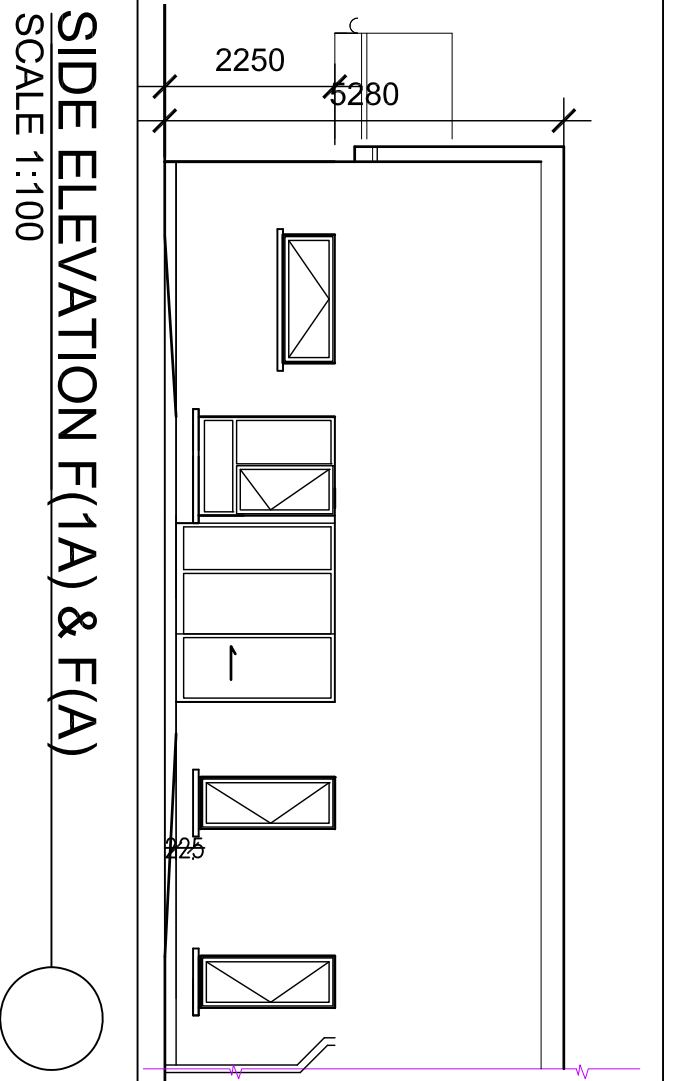

- KEY TO (EXTERNAL) FINISHES ELEVATION**
- 1) ROOF-BLACK SLATE
  - 2) BLACK RAIN WATER GOODS FASOGA AND SOFFT
  - 3) PLATINUM WHITE - WIENERBERGER BRICK TO ALL EXTERNAL WALLS
  - 2) CILLS-CONCRETE.

REV.	DATE	BY:	DRN	DESCRIPTION
0	8-1-19	B.C.		D.O.E. ST. 1 APPROVAL
1	15-2-19	B.C.		FOR INFO TO IRISH WATER
2	28-7-19	B.C.		PART 8 APPLICATION WCC

**WICKLOW COUNTY COUNCIL**

HOUSING CONSTRUCTION TEL: 04-04 - 20100  
 COUNTY BUILDINGS FAX 04-04 - 67792  
 WICKLOW  
 E-MAIL: part8@wicklowcoco.ie www.wicklow.ie

JOB: 4239 Shillealagh HOUSING  
 TITLE: SITE PLAN G.A.

SCALE:	AS NOTED @ A1	DATE:	SEPT '18
DWG NO.:	911-4239P8.3	DESIGN:	BC
SHEET SIZE:	A1	CHECKED:	
STATUS:	PART 8 APP.	REV:	2

SIDE ELEVATION F(1A) & F(1A)  
SCALE 1:100

FRONT ELEVATION F(1) & F  
SCALE 1:100


REAR ELEVATION F(1A), F(A), F(A), & F  
SCALE 1:100

FLOOR PLAN F(1A) 3 BED HOUSE  
SCALE 1:100


FLOOR PLAN F(1) 3 BED HOUSE  
SCALE 1:100

FLOOR PLAN F(A) 2 BED HOUSE  
SCALE 1:100

FLOOR PLAN F 2 BED HOUSE  
SCALE 1:100

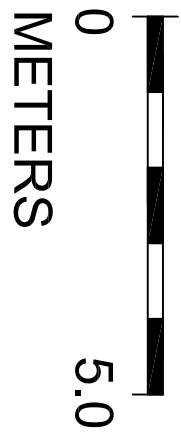

NOTE: ALTERNATE SIDE ENTRANCE VARIANT

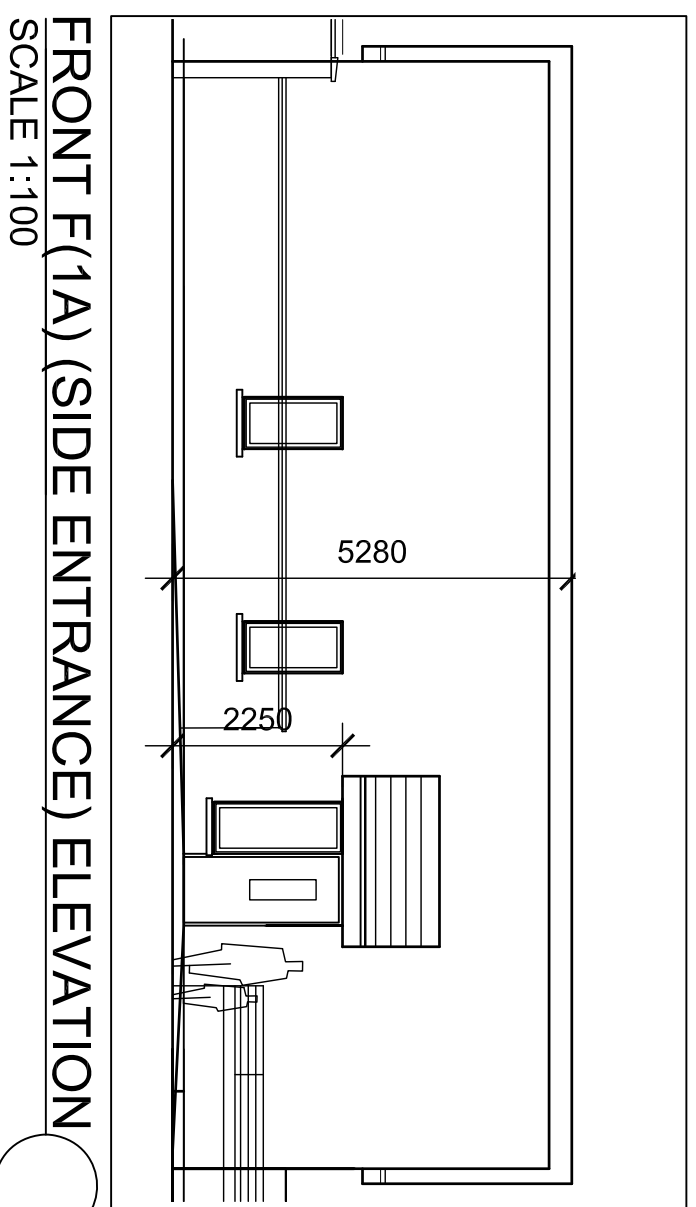

FRONT F(1A) (SIDE ENTRANCE) ELEVATION  
SCALE 1:100

**HOUSE TYPE-F1A**

3 bed 1 storey (5 person) house  
Total area 95 sqm

**HOUSE TYPE-F1**

3 bed 1 storey (5 person) house  
Total area 95 sqm

**HOUSE TYPE-FA**

2 bed 1 storey (4 person) house  
Total area 89 sqm

**HOUSE TYPE-F**

2 bed 1 storey (4 person) house  
Total area 89 sqm