

PART 8 PROPOSED HOUSING DEVELOPMENT AT BALLARD, SHILLELAGH, CO WICKLOW.
DRAWING NO 2 OF 3

PART 8
D2 OF 4




SITE PLAN
SCALE 1:500

Passive Security Measures to include :

Estate:
Surveillance by overlooking windows at the point of entry to estate, single road access, and the public open areas are located near to the entrance to estate.

Houses:
Houses have windows facing each other, and windows and doors are to be provided to gable ends. In addition high fences to be provided to rear and sides of houses, houses have access to secure yard with provision for servicing, delivery to include a bin store, with parking close to or within curtilage of house. A minimum of 3m distance is to be provided from front of houses to path.
(With Ref to BS9220_1)

REV.	DATE	BY	DRN	DESCRIPTION
0	8-1-19	B.C.		D.O.E. ST. 1 APPROVAL
1	15-2-19	B.C.		FOR INFO TO IRISH WATER
2	29-7-19	B.C.		PART 8 APPLICATION WCC WICKLOW

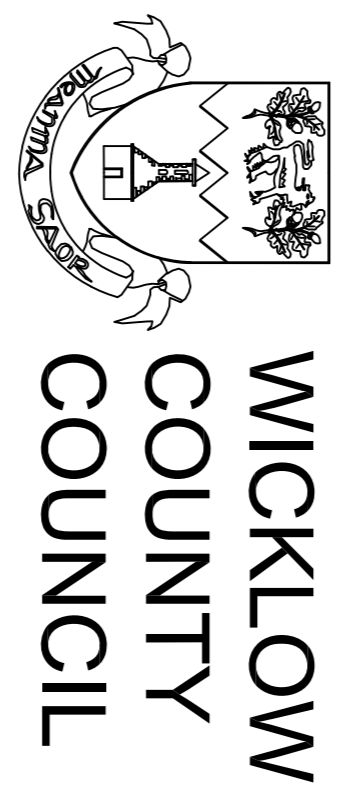

HOUSING CONSTRUCTION COUNTY BUILDINGS WICKLOW
TEL: 0404 - 20100 FAX 0404 - 67792
E-MAIL: part8@wicklowcoco.ie www.wicklow.ie

JOB: 4239 Shillealagh HOUSING
TITLE: SITE LOCATION PLAN

SCALE:	AS NOTED @ A1	Date:	SEPT '18
DWG NO.:	911-4239P8.2	Design:	BC
SHEET SIZE:	A1	Checked:	
STATUS:	PART 8 APP.	REV	2