

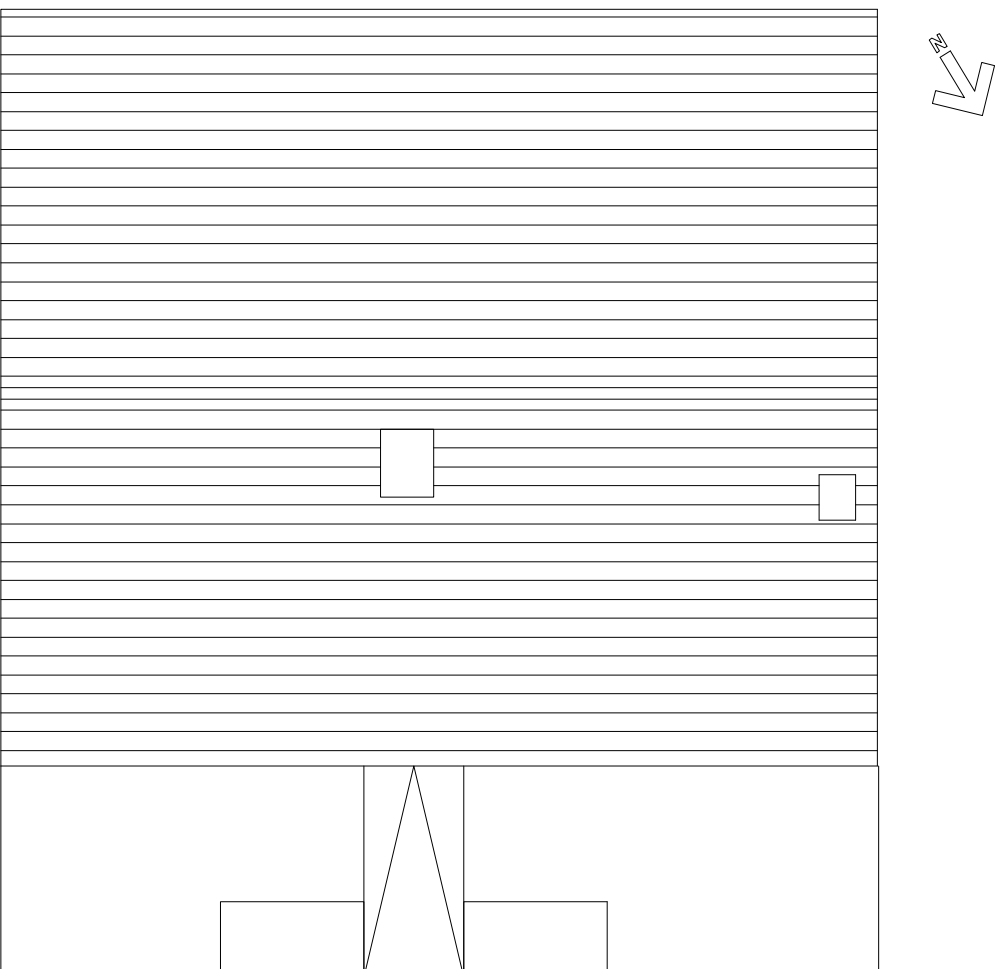


Proposed Ground Floor Plan
Scale : 1:100
G.F. Area 96 Msq.

New work shown thus
Foul water drainage
Surface water drainage

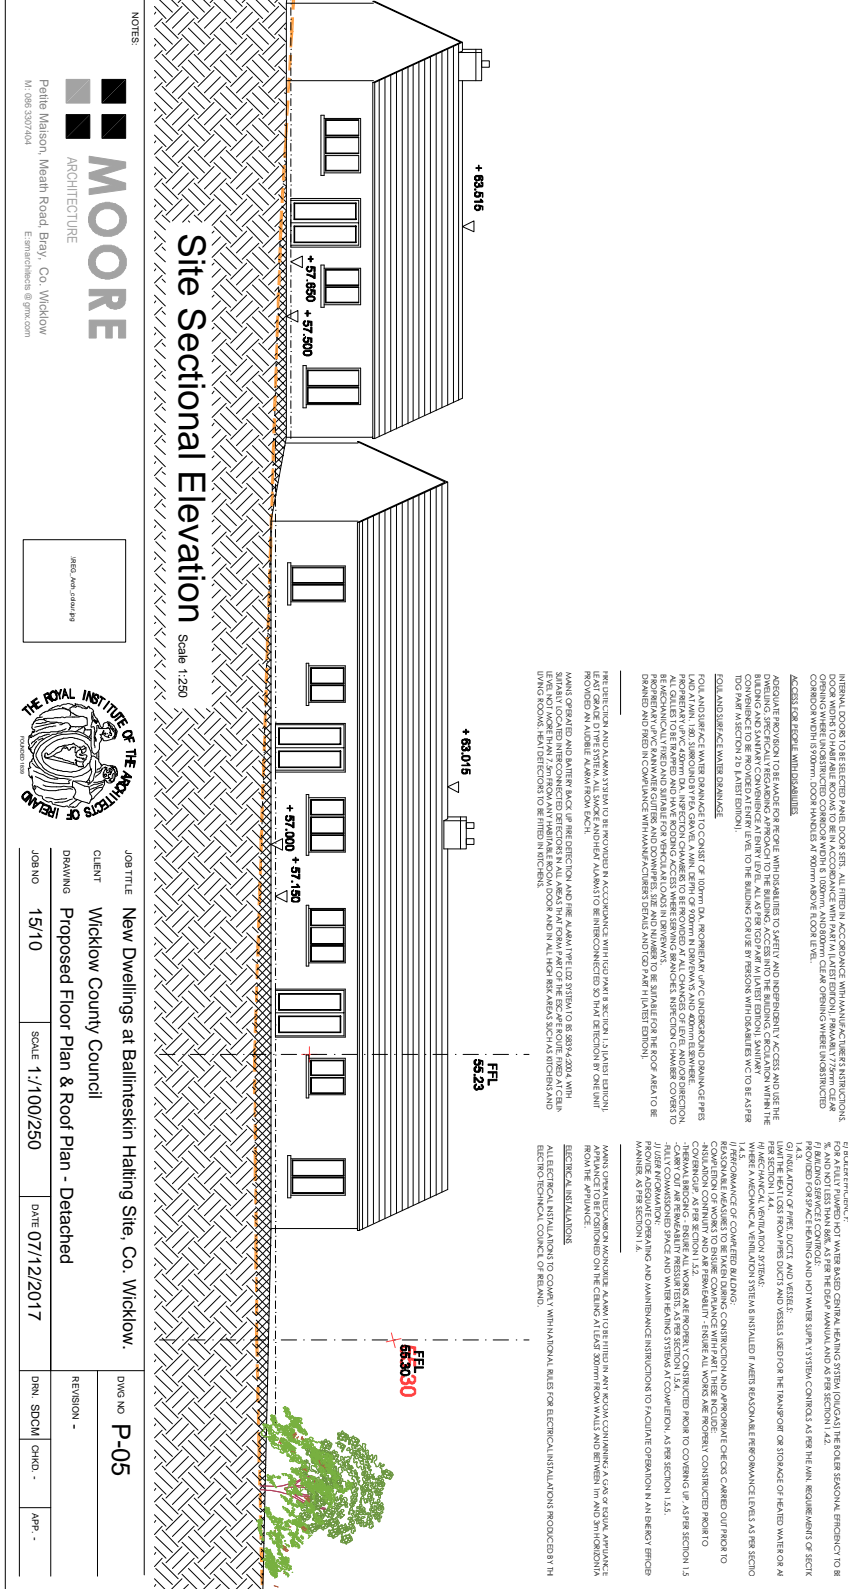

Proposed Roof Plan
Scale : 1:100

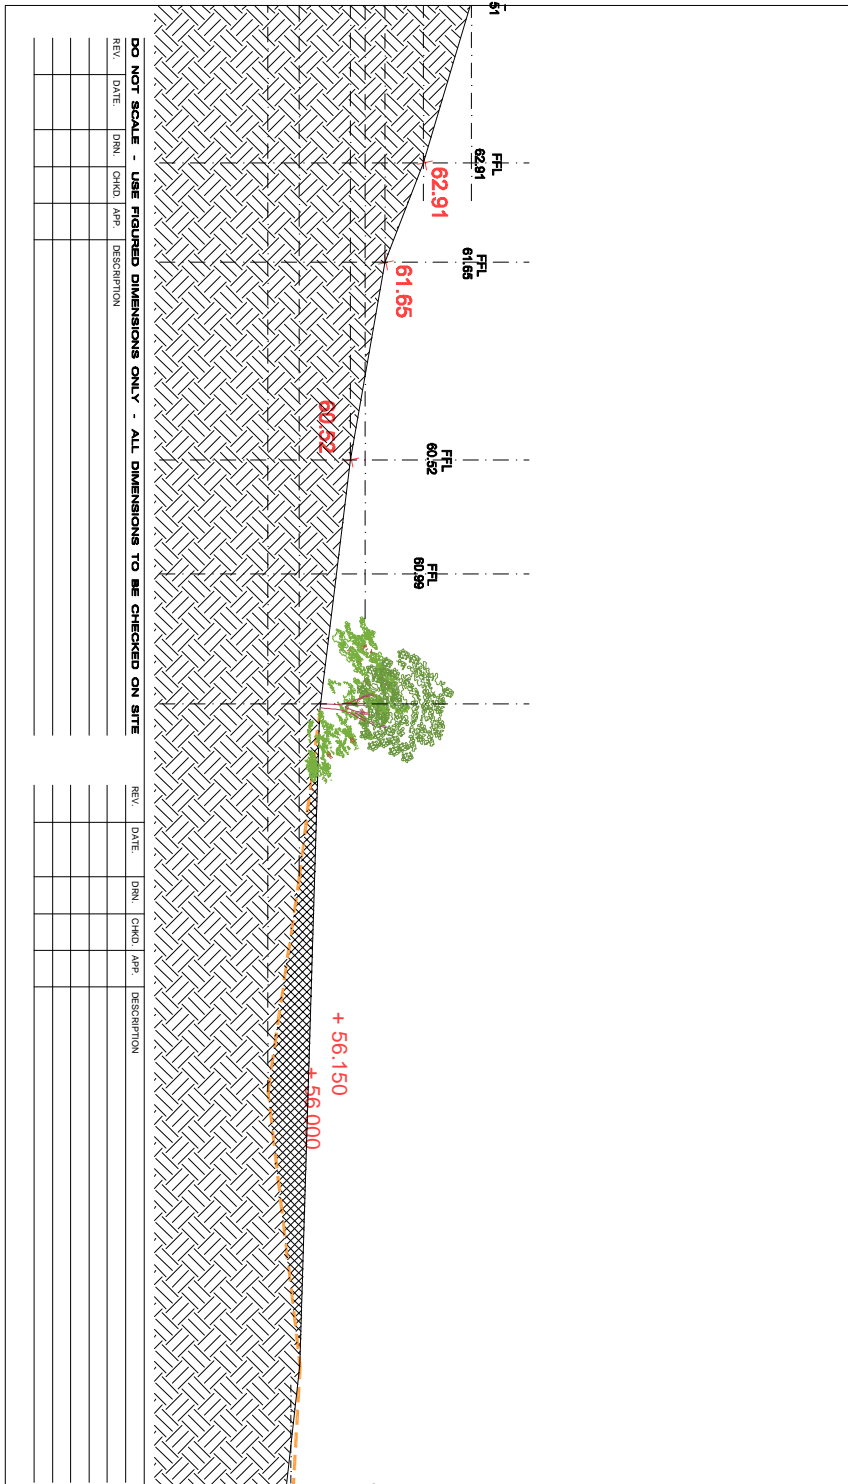

DO NOT SCALE - USE FIGURED DIMENSIONS ONLY - ALL DIMENSIONS TO BE CHECKED ON SITE

REV.	DATE	DN	CHD	APP.	DESCRIPTION

REV.	DATE	DN	CHD	APP.	DESCRIPTION

NOTES

MOORE ARCHITECTURE
Pete Wilson, Mesp Road Bray, Co. Wicklow
E: info@moore.ie
M: 085 337434

Site Sectional Elevation Scale 1:250

JOB TITLE: New Dwellings at Ballinestlin Haling Site, Co. Wicklow.
CLIENT: Wicklow County Council
DRAWING: Proposed Floor Plan & Roof Plan - Detached
JOB NO: 15/10
SCALE: 1:100/250
DATE: 07/12/2017

DWG NO: P-05
REVISED -
DN: SOCIAL CHD.:
APP.:

GENERAL NOTES:
1. THE DRAWING IS A PRELIMINARY DESIGN AND SHOULD NOT BE USED FOR CONSTRUCTION WITHOUT THE APPROVAL OF THE LOCAL AUTHORITY.
2. ALL DIMENSIONS ARE TO FACE UNLESS OTHERWISE SPECIFIED.
3. THE PROPOSED FLOOR LEVELS ARE TO BE VERIFIED BY A SURVEYOR.
4. THE PROPOSED ROOF LEVELS ARE TO BE VERIFIED BY A SURVEYOR.
5. THE PROPOSED FOUNDATION LEVELS ARE TO BE VERIFIED BY A SURVEYOR.
6. THE PROPOSED WALL AND COLUMN FOUNDATIONS ARE TO BE VERIFIED BY A SURVEYOR.
