




B1-3B

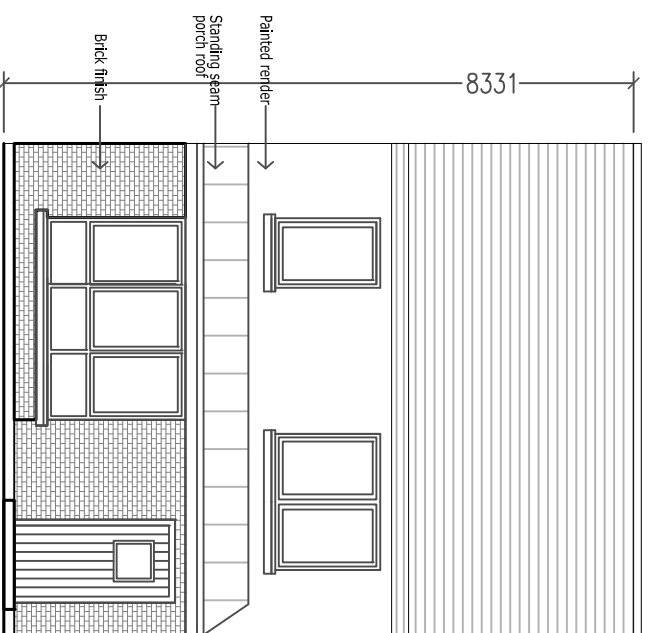

FRONT ELEVATION

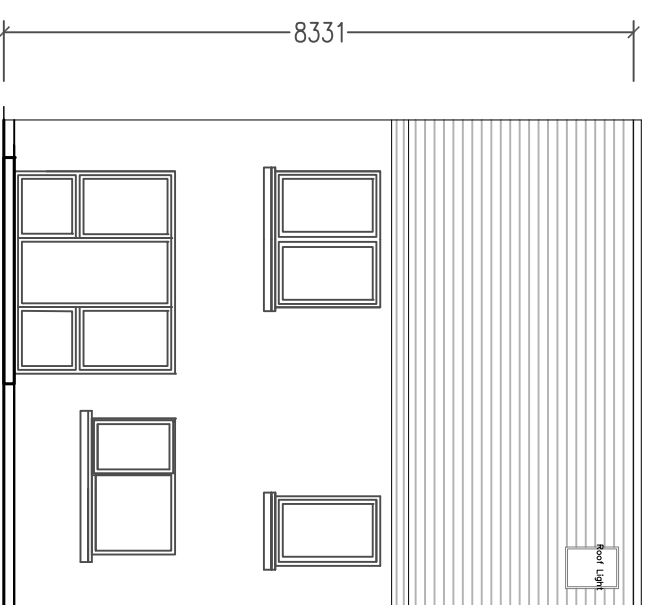


REAR ELEVATION

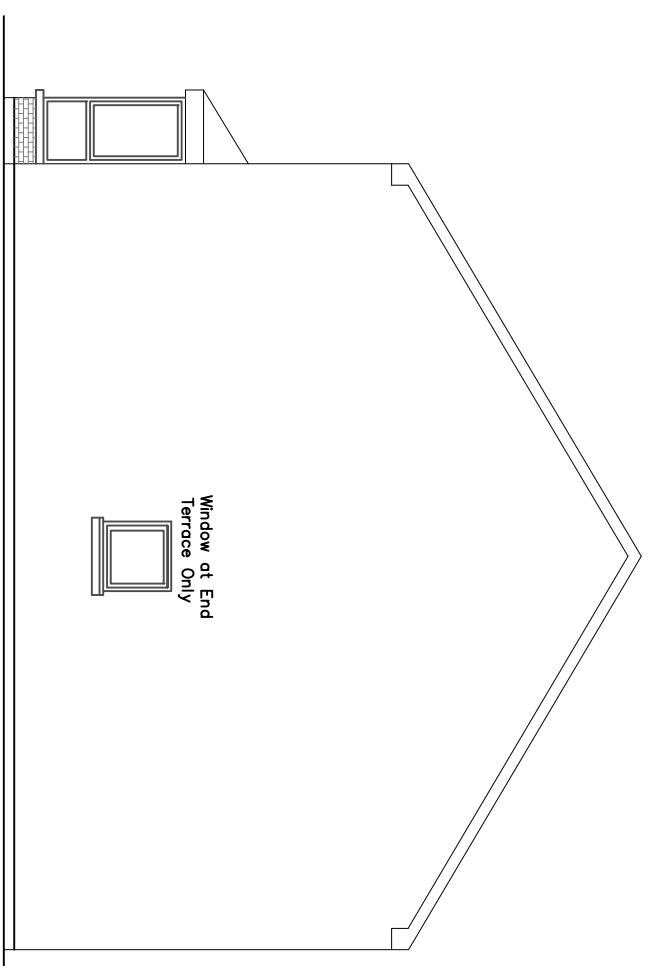


SIDE ELEVATION


- 3 Bed 5P Unit Total area - 125msq
- Living - 20msq
- Kitchen/Dining - 20msq
- Aggregate living area - 40msq
- Bedroom 1 - 16msq
- Bedroom 2 - 15msq
- Bedroom 3 - 9.5msq
- storage - 5msq

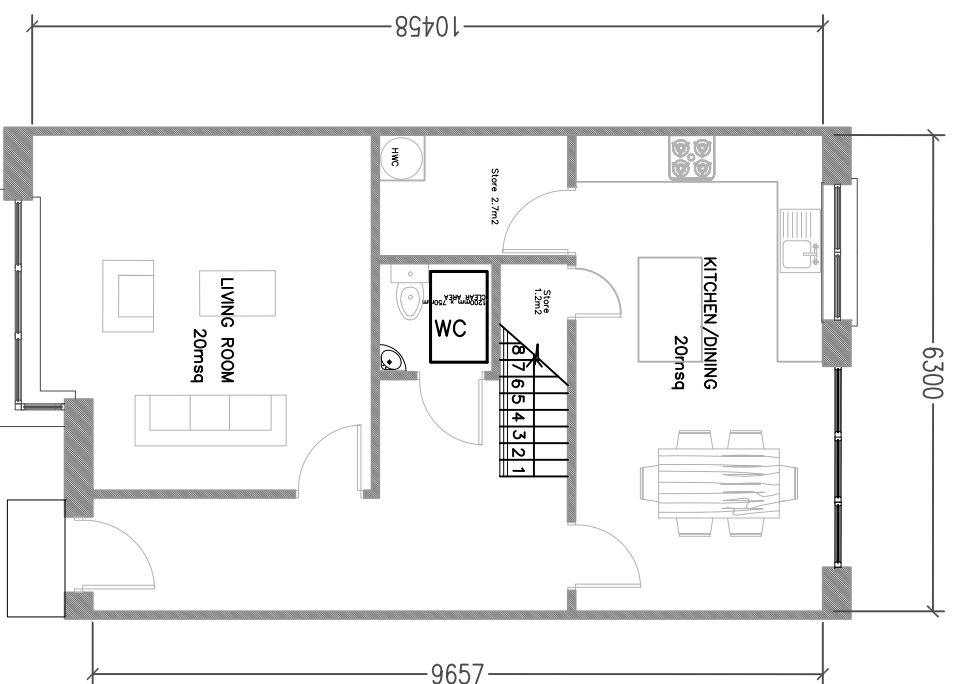

GROUND FLOOR PLAN
Area = 64 sqm

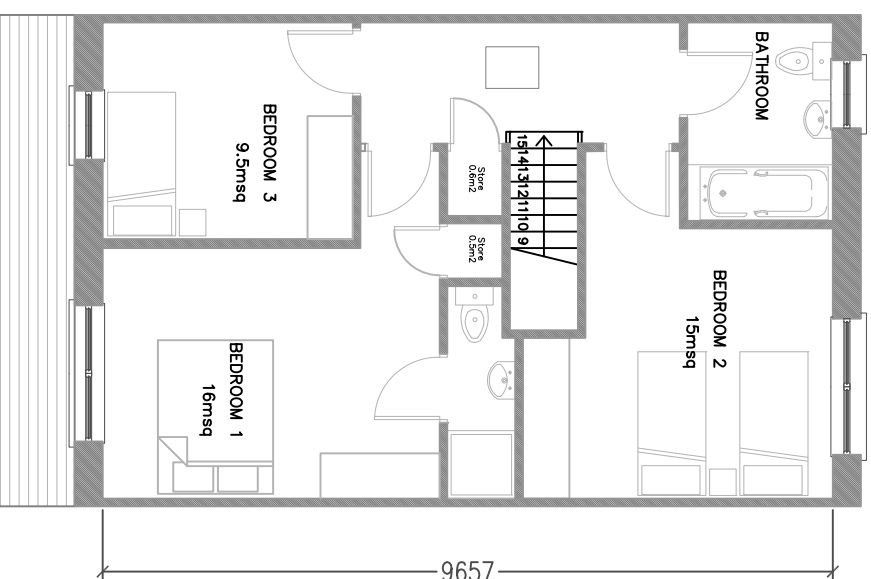

FIRST FLOOR PLAN
Area = 61 sqm

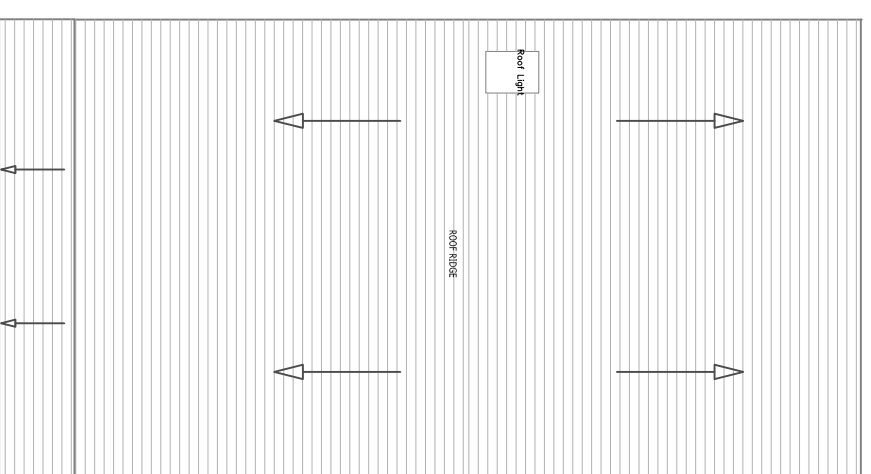

ROOF PLAN

REV.	DATE:	BY:	DRN	DESCRIPTION
REVISIONS:				



WICKLOW COUNTY COUNCIL

HOUSING CONSTRUCTION TEL: 0404 - 20100
COUNTY BUILDINGS FAX 0404 - 67792
WICKLOW
E-MAIL housing2@wicklowcoco.ie www.wicklow.ie

JOB: HOUSING AT BURNABY MILLS
GREYSTONES CO. WICKLOW
TITLE: TYPE B1- 3BED
PLANS & ELEVATIONS

SCALE: 1:100	Date: FEB 2019
DWG NO: B.M.K.-P8-103	Drawn: AM
SHEET SIZE: A3	Checked:
STATUS: PART 8	REV *